

"IT IS A VIOLATION OF THE LAW FOR ANY PERSON, UNLESS ACTING UNDER THE DIRECTION OF A LICENSED ARCHITECT TO ALTER THESE PLANS AND SPECIFICATIONS. THIS DOCUMENT CONTAINS PROPERTY INFORMATION AND SHALL NOT BE USED OR REPRODUCED OR ITS CONTENTS DISCLOSED, IN WHOLE OR IN PART, WITHOUT THE PRIOR WRITTEN CONSENT OF GALLO HERBERT ARCHITECTS. CONTRACTORS SHALL VERIFY EXISTING CONDITIONS AND CORRELATE DIMENSIONS PRIOR TO PROVIDING THE WORK DETAILED IN THESE DRAWINGS, AND SHALL PROMPTLY NOTIFY THE DESIGNER OF ANY DISCREPANCIES."

COPYRIGHT 2021 GALLO HERBERT ARCHITECTS

E  
D  
C  
B  
A

1  
2  
3  
4  
5  
6

1  
2  
3  
4  
5  
6


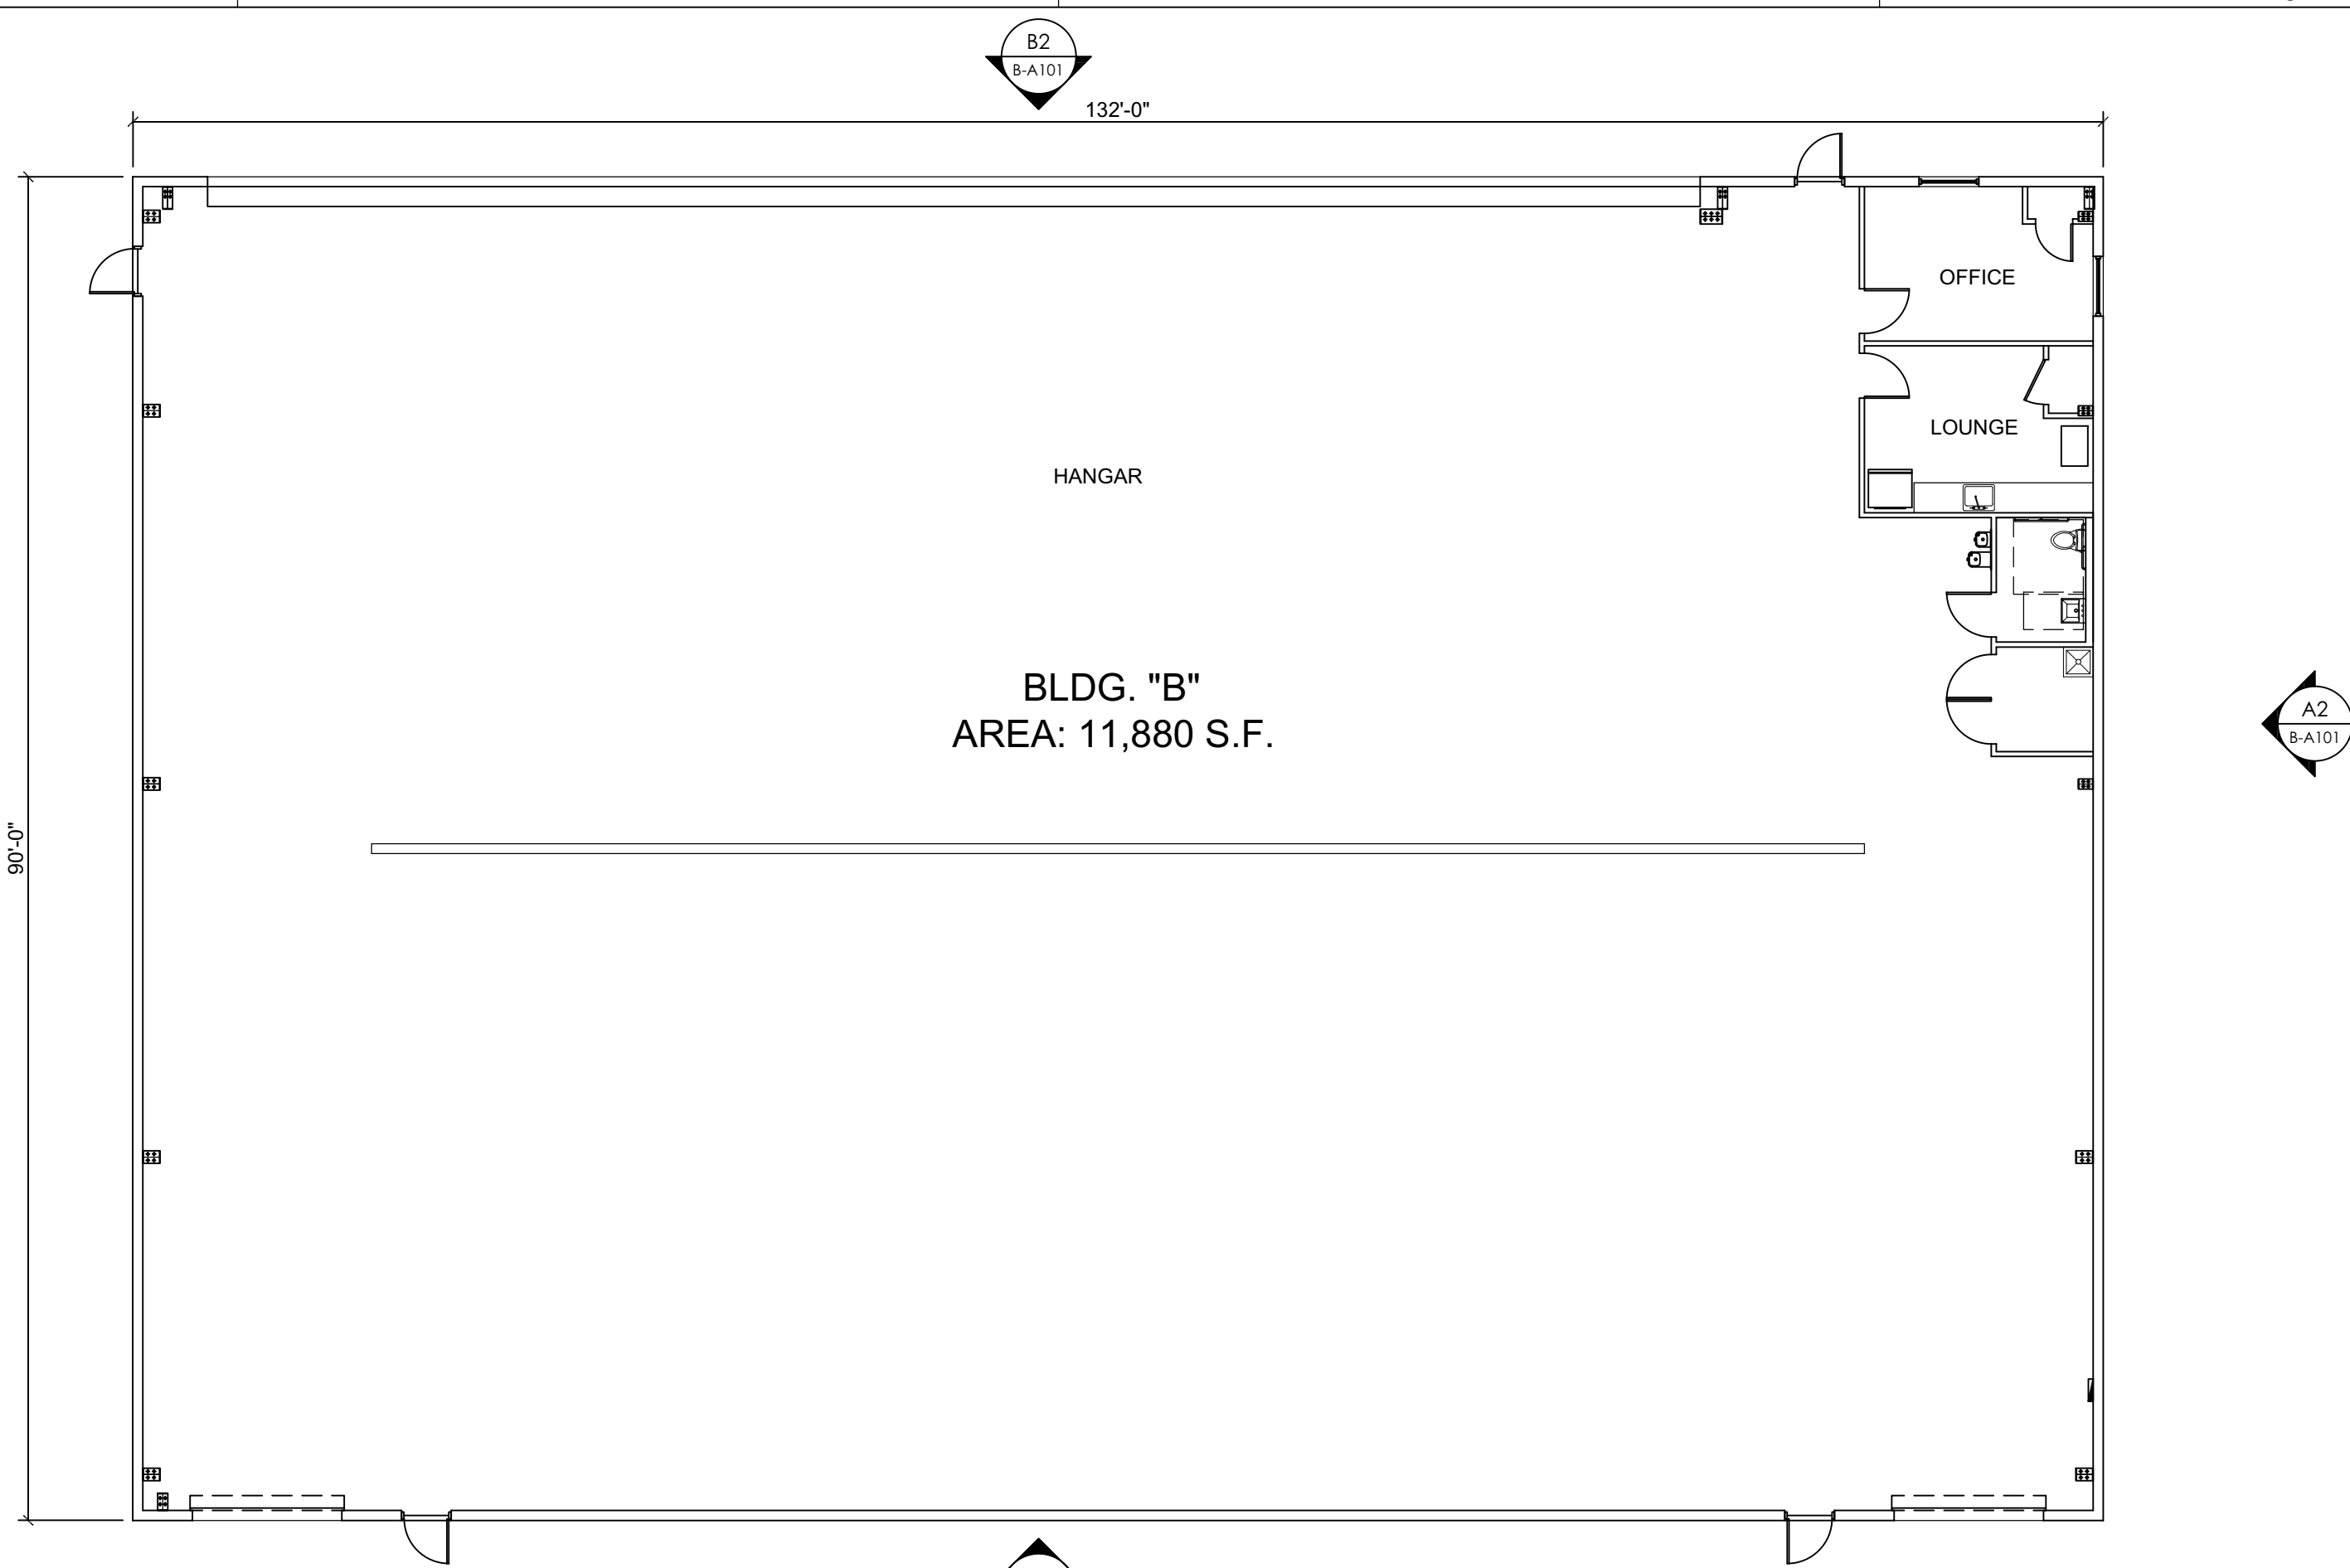


**BUILDING B FLOOR PLAN**  
3/32" = 1'-0"  
0 5' 10' 20'

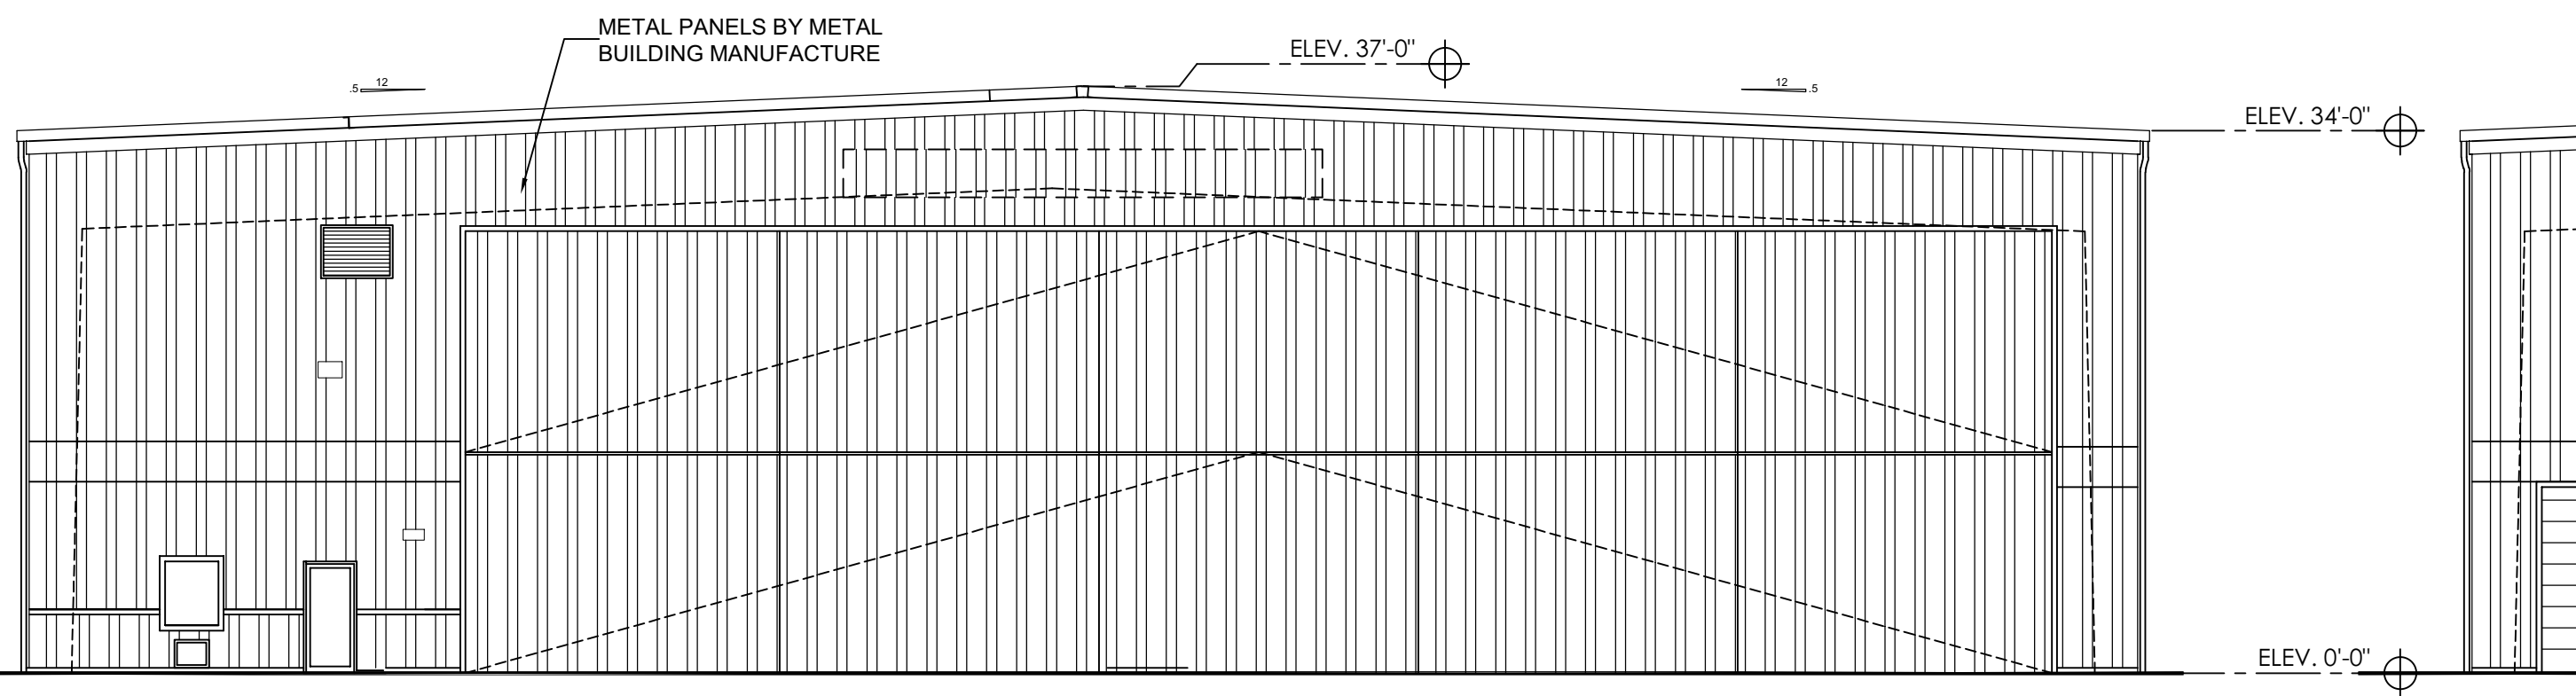


**BUILDING B NORTH ELEVATION**  
3/32" = 1'-0"  
0 5' 10' 20'

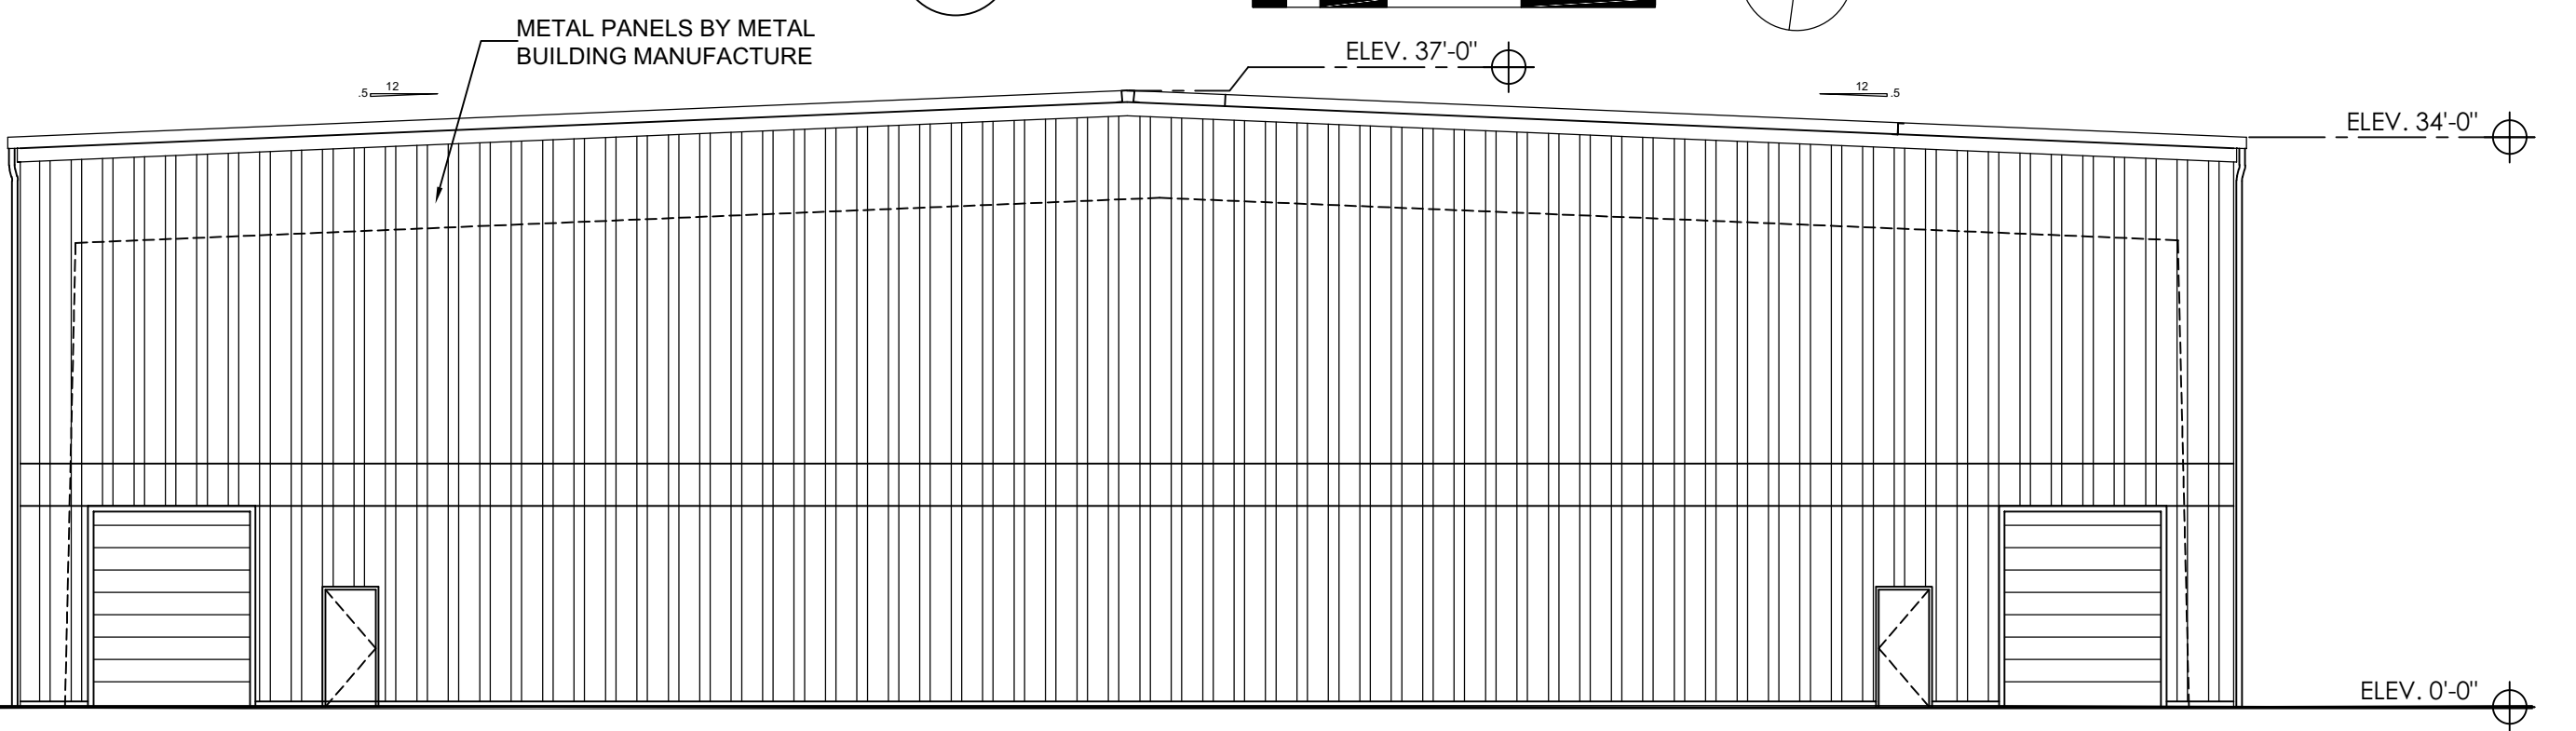

**BUILDING B SOUTH ELEVATION**  
3/32" = 1'-0"  
0 5' 10' 20'

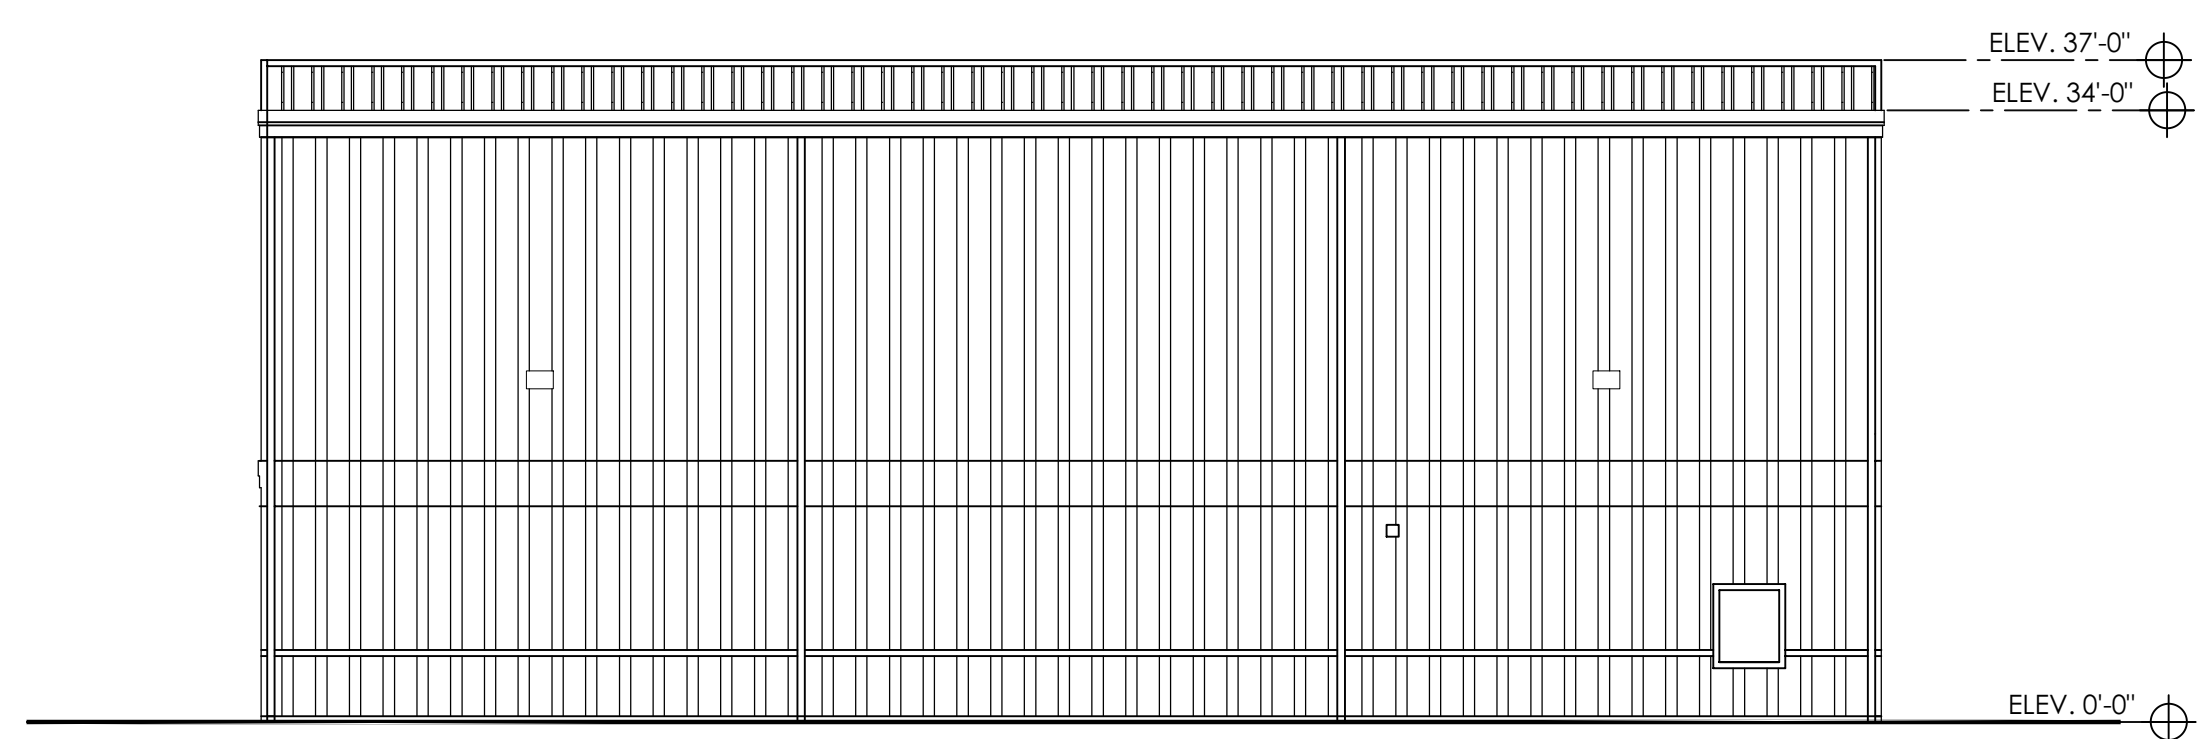

**BUILDING B EAST ELEVATION**  
3/32" = 1'-0"  
0 5' 10' 20'

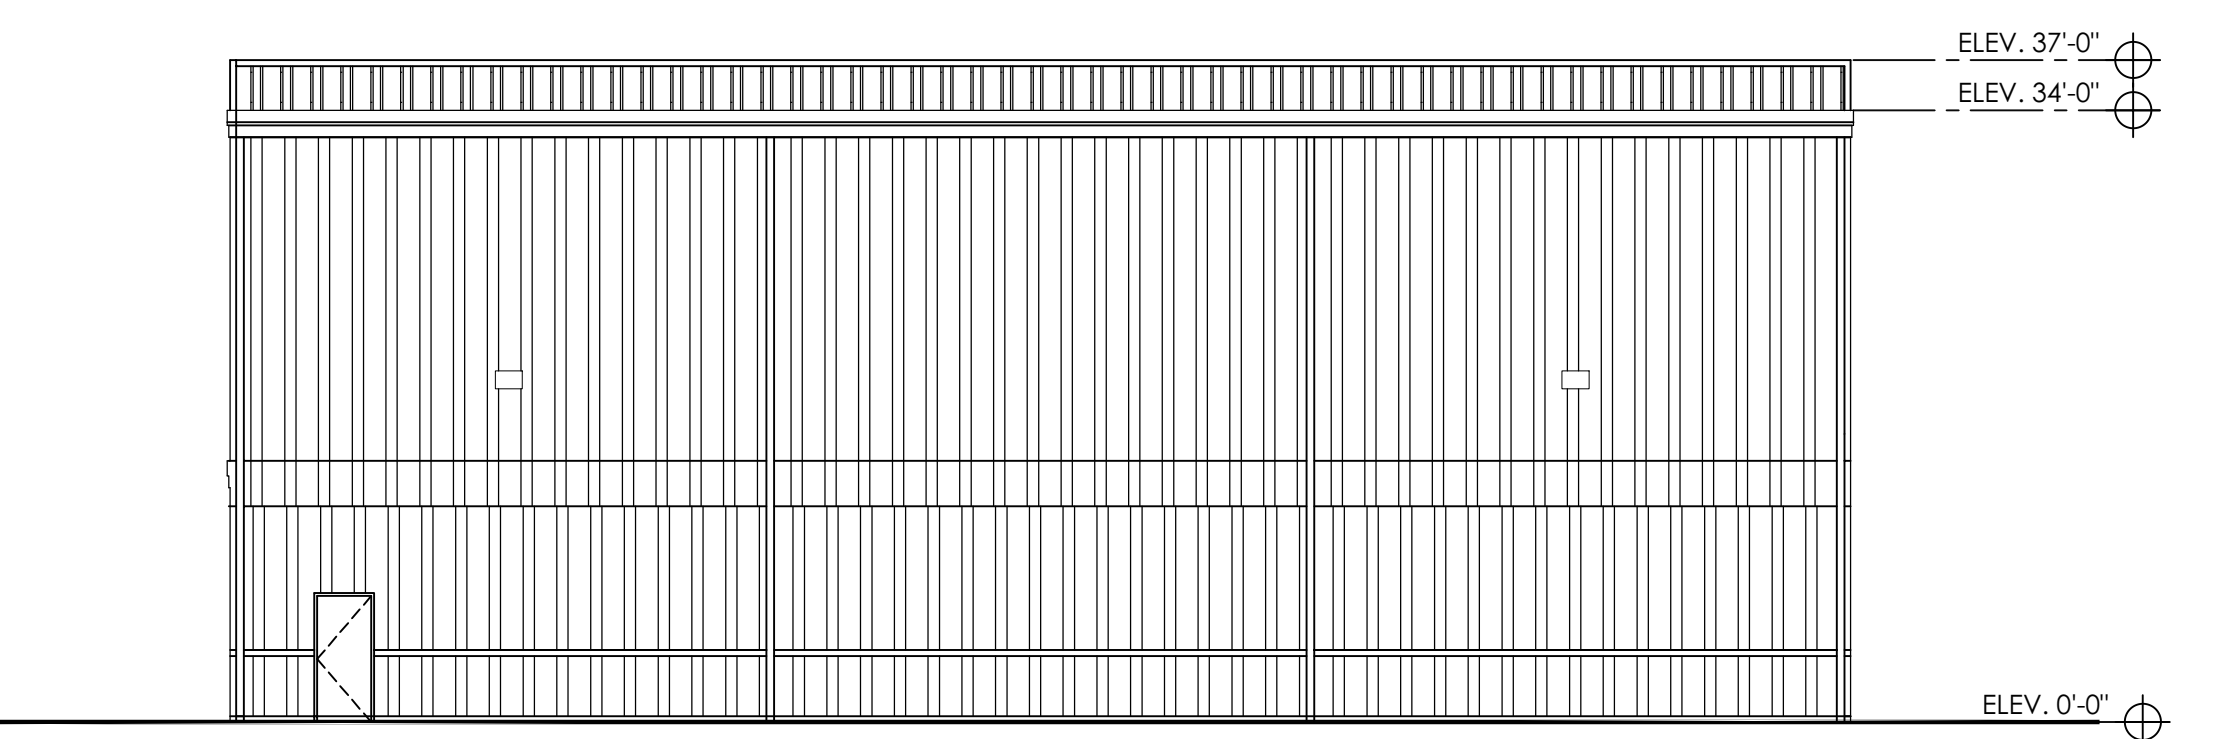

**BUILDING B WEST ELEVATION**  
3/32" = 1'-0"  
0 5' 10' 20'



AA226001731  
[SEAL]  
WILLIAM J. GALLO FL AR0008440

**Brian Herbert**  
Digitally signed by Brian Herbert  
Date: 2022.06.29 16:29:46 -04'00'

BRIAN P. HERBERT FL AR0015474  
[PROJECT]

**POMPAÑO BEACH AIR PARK PARCEL Y**

601 NE 10TH ST.  
POMPAÑO BEACH  
FL 33060  
[OWNER]

POMPAÑO BEACH

COMPANY NAME  
[REVISIONS]

No.	Description	Date
B	D.R.C. SUBMITTAL	2022-06-28

PROJECT STATUS

D.R.C.

DATE  
2021-03-24

PROJECT NUMBER  
83-2020

SCALE  
AS SHOWN

DRAWN BY: JET  
CHECKED BY: JET

DRAWING TITLE  
BLDG. "B"

FLOOR PLAN & ELEVATIONS

DRAWING NUMBER  
B-A101

**DRC**  
PZ22-12000020  
8/3/2022