


"IT IS A VIOLATION OF THE LAW FOR ANY PERSON, UNLESS ACTING UNDER THE DIRECTION OF A LICENSED ARCHITECT TO ALTER THESE PLANS AND SPECIFICATIONS." THIS DOCUMENT CONTAINS PROPERTY INFORMATION AND SHALL NOT BE USED OR REPRODUCED, OR ITS CONTENTS DISCLOSED, IN WHOLE OR IN PART, WITHOUT THE PRIOR WRITTEN CONSENT OF GALLO HERBERT ARCHITECTS. CONTRACTOR(S) SHALL VERIFY EXISTING CONDITIONS AND CORRELATE DIMENSIONS PRIOR TO PROVIDING THE WORK DETAILED IN THESE DRAWINGS, AND SHALL PROMPTLY NOTIFY THE DESIGNER OF ANY DISCREPANCIES.

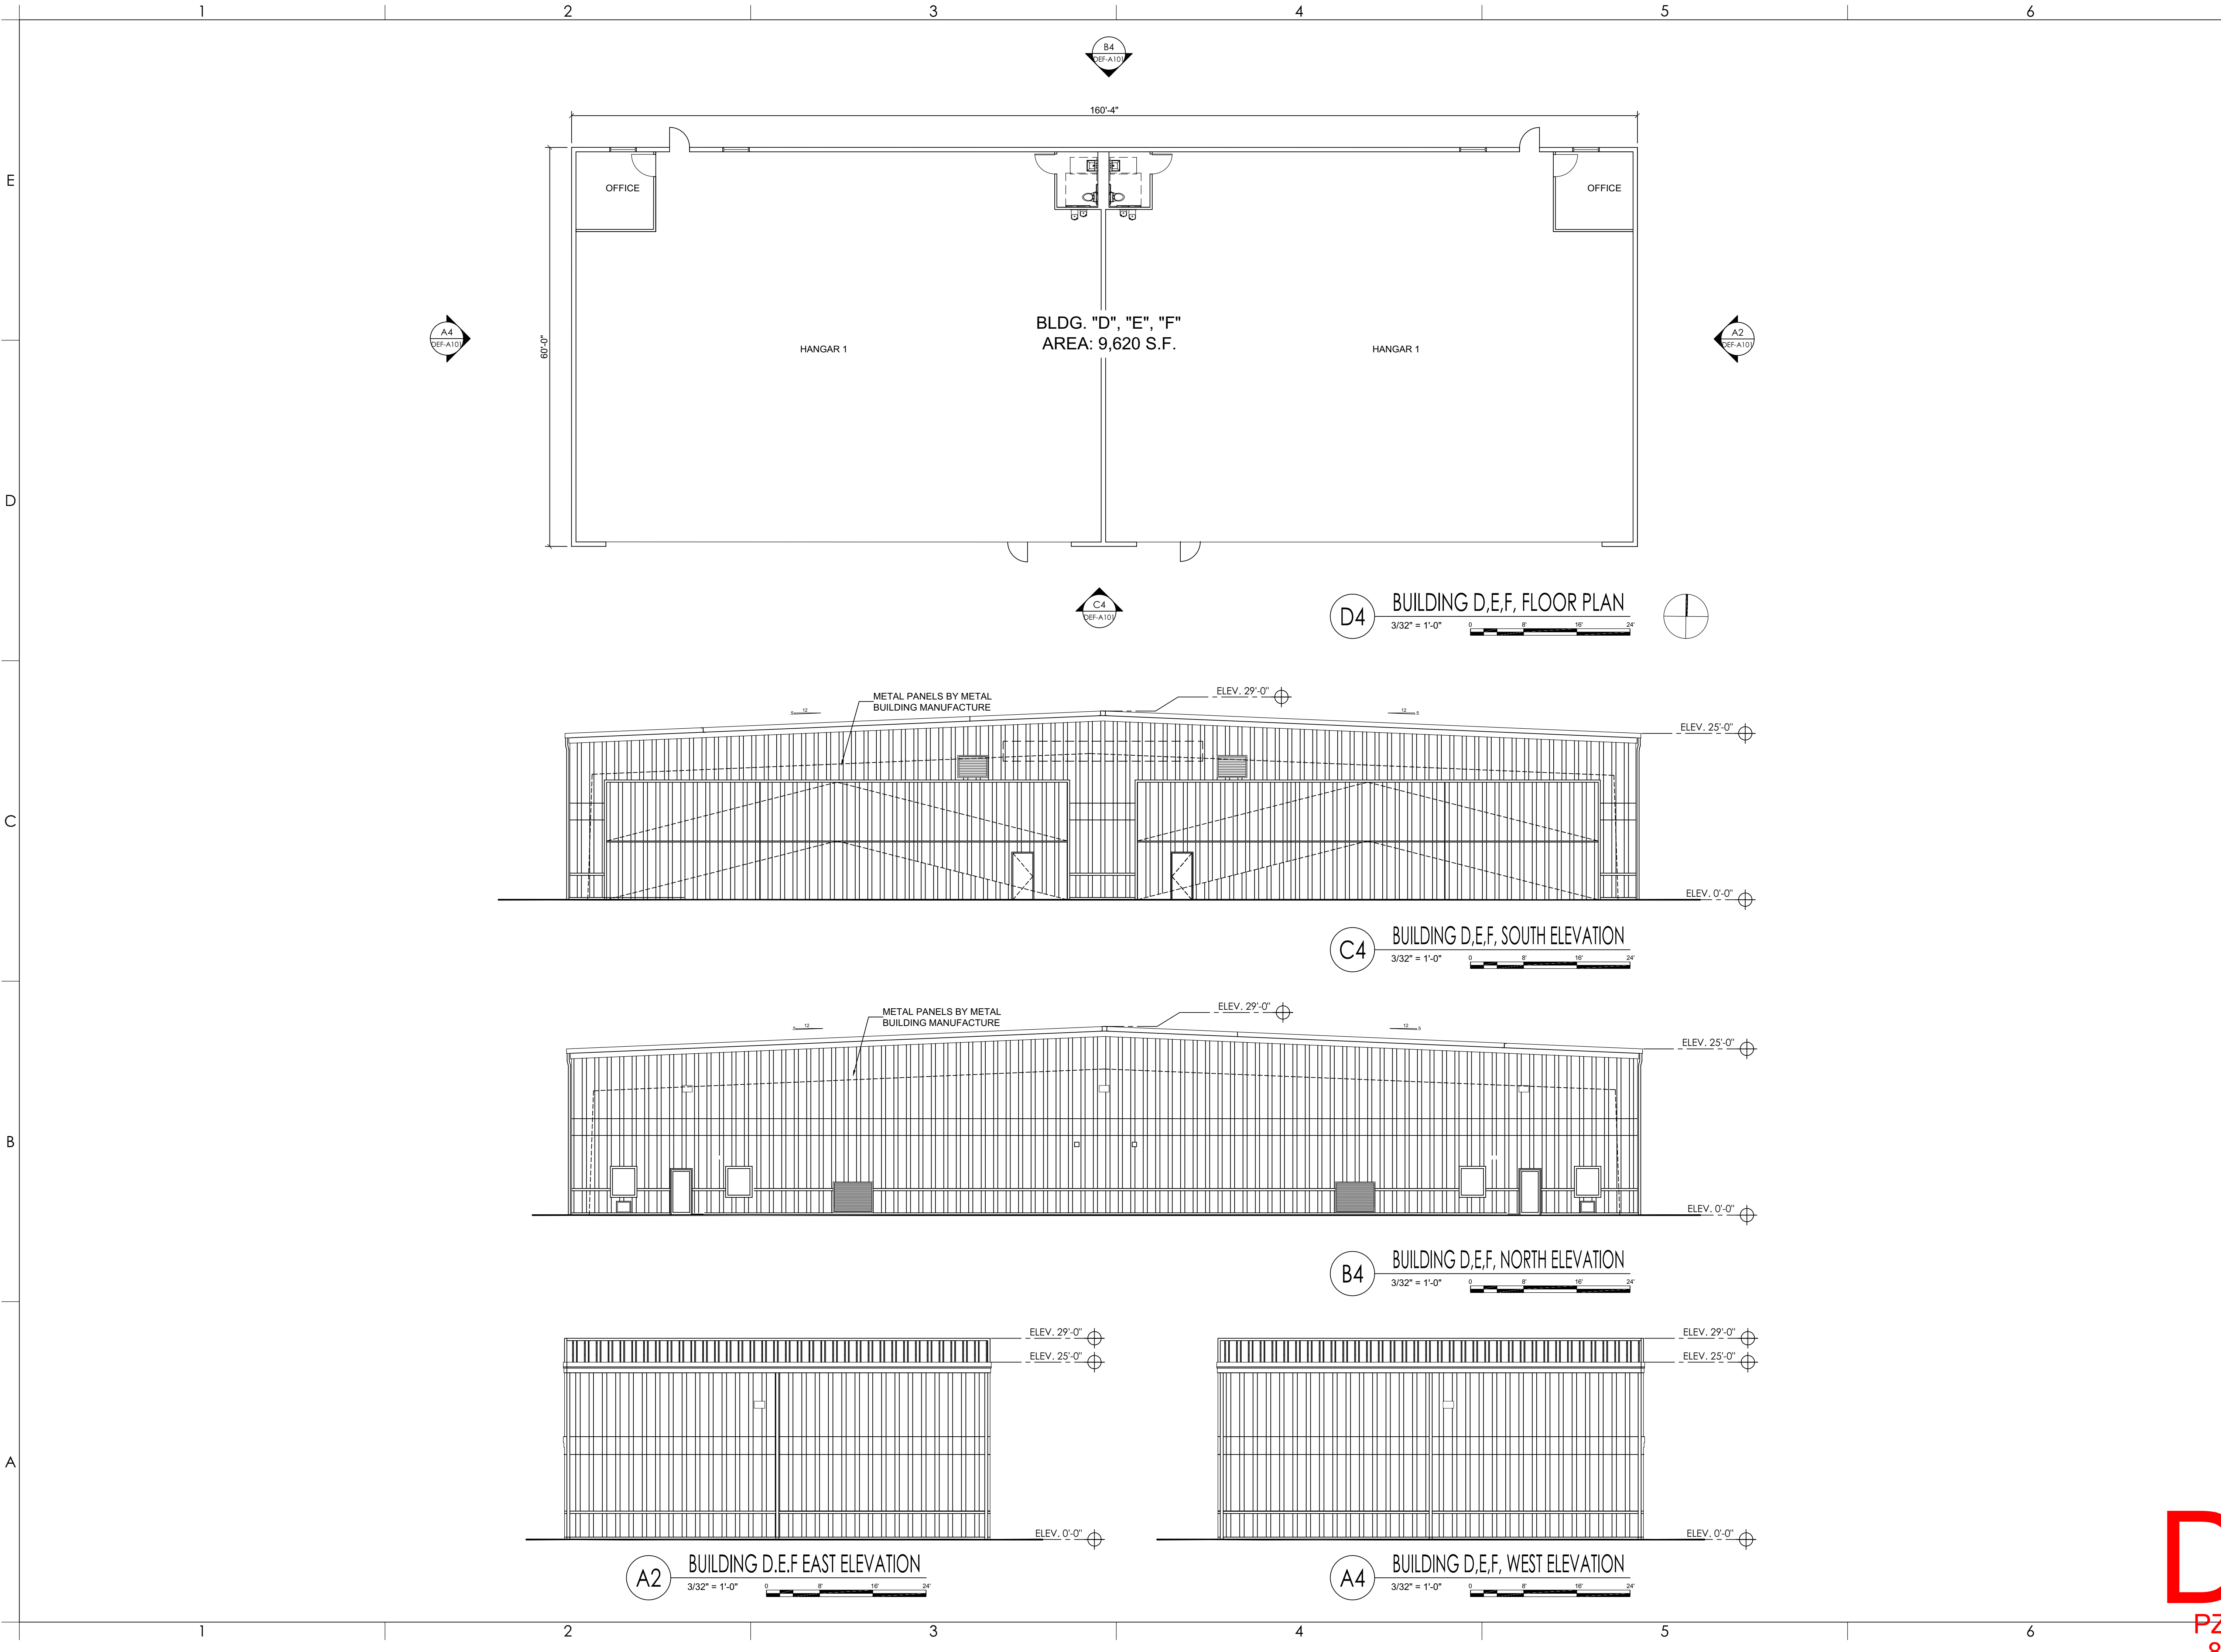

AA226001731
[SEAL]
[] WILLIAM J. GALLO FL AR0008440
Digitally signed by Brian Herbert
Date: 2022.06.29 16:31:19 -04'00'
[] BRIAN P. HERBERT FL AR0015474
[PROJECT]

POMPAÑO BEACH AIR PARK PARCEL Y

601 NE 10TH ST.
POMPAÑO BEACH
FL 33060
[OWNER]

POMPAÑO BEACH

COMPANY NAME		
[REVISIONS]		
No.	Description	Date
B	D.R.C. SUBMITTAL	2022-06-28

[PROJECT STATUS]
D.R.C.
[DATE]
2021-03-24
[PROJECT NUMBER]
83-2020
[SCALE]
AS SHOWN

A [DRAWN BY] [CHECKED BY]
JET JET
[DRAWING TITLE]
BLDG. "D"E"F"
FLOOR PLAN & ELEVATIONS
[DRAWING NUMBER]
DEF-A101

DRC
PZ22-12000020
8/3/2022