


STATE ROAD NO. A-1-A
OCEAN BOULEVARD

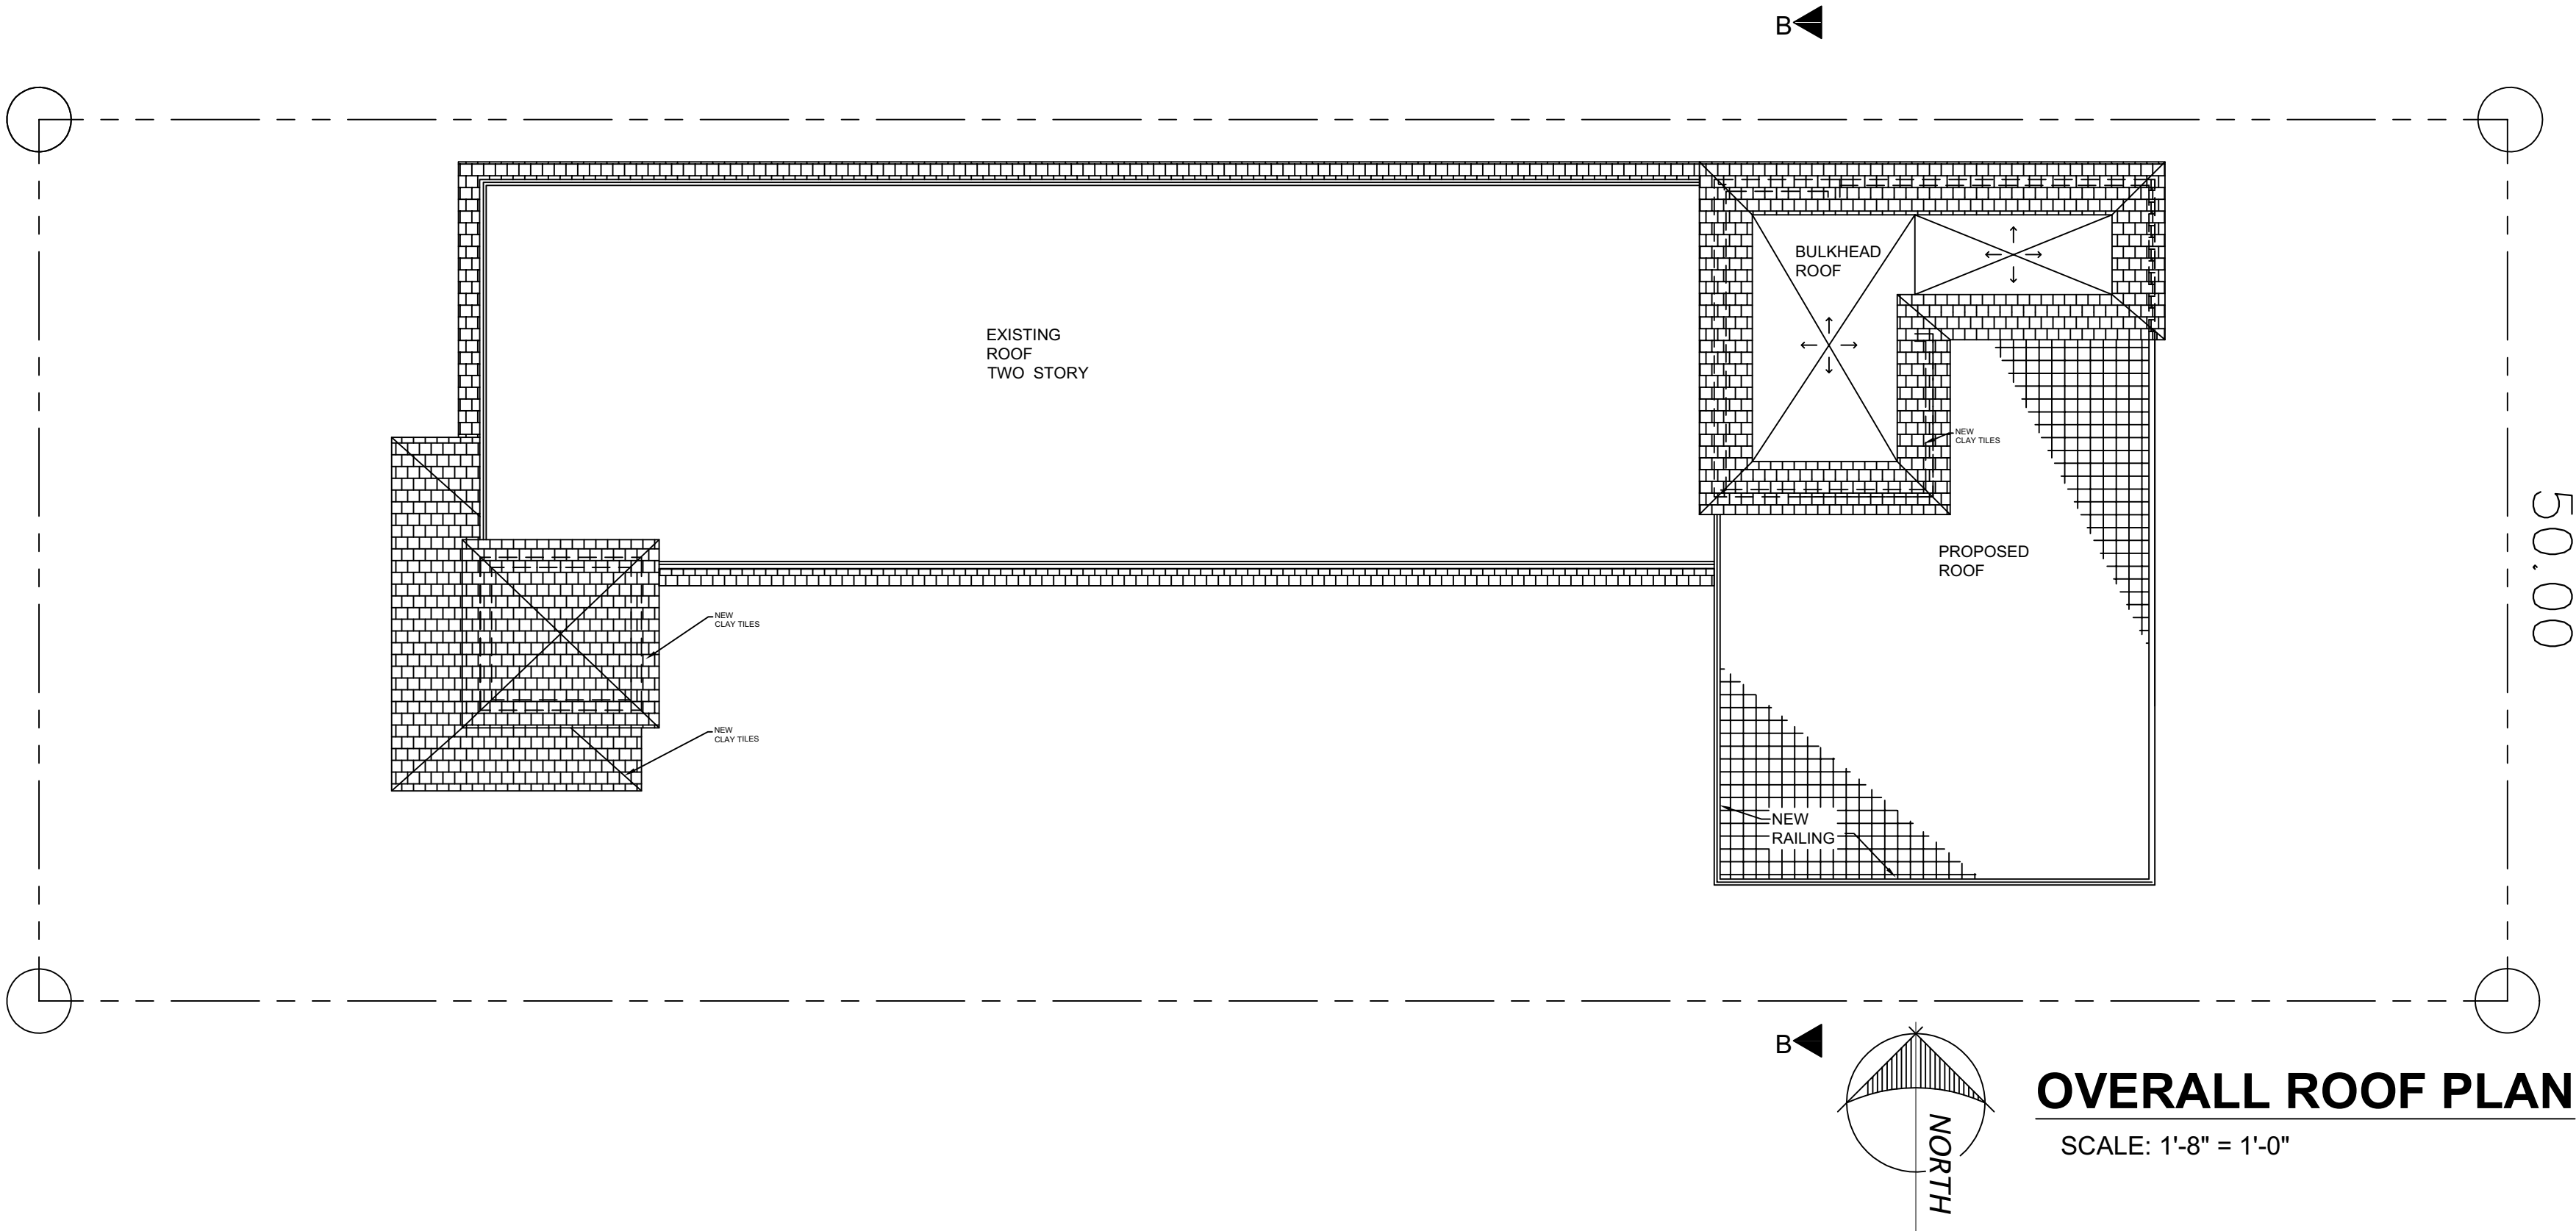

ARCHITECT / ENGINEER STATEMENT NOTE:
TO THE BEST OF THE ARCHITECT'S OR ENGINEER'S KNOWLEDGE, THE PLANS AND SPECIFICATIONS COMPLY WITH THE APPLICABLE MINIMUM BUILDING CODES AND THE APPLICABLE FIRE STANDARDS AS DETERMINED BY THE LOCAL AUTHORITY IN ACCORDANCE WITH THIS SECTION & CHAPTER 833, FLORIDA STATUTES.

| REVISIONS BY | |
|--------------|--|
| | |
| | |
| | |
| | |
| | |

PROPERTY OWNER:
ANAM USMAN
PROPERTY ADDRESS:
**504 SOUTH OCEAN BLVD
POMPANO BEACH FL**

TITLE SHEET
THIRD FLOOR PLAN
ROOF PLAN

luis e
uriarte: A01
410D0000
017819588
29200001A
E9
Digitally signed
by luis e
uriarte: A01410
D00000178195
8E29200001AE9
Date:
2021.07.29
10:14:53-04'00'
E9

ARCHITECT:
LUIS E. URIARTE
Florida Architect License # AR 94107
18100 ATLANTIC BOULEVARD PHONE 786 290 9383
Email: invusa@live.com

DRAWN BY:
LUIS URIARTE
DATE
6.3.2021
SCALE:
AS NOTED
PROJECT :

SHEET
006
OF PAGES

DRC
PZ21-12000018
9/15/2021