


Existing Tree Data:

Tree #	Common name	Botanical name	DBH (Inches)	Height (c/t)	Disposition
1	Sabal Palm	Sabal palmetto	8-12"	19	Remain in Place

Notes:

- Tree protection barricades must be installed and inspected by Urban Forestry Staff prior to any demolition work beginning on site.
- There will be no trenching within the dripline of existing trees for the installation of the erosion control fence.
- Demo permit will be for structure and hardscape only. Trees must remain on site and be protected during demolition. (Code Section: 155.2411, 155.5204)
- No tree/palm roots or parts shall be cut or damaged due to demolition or construction activities on site. If there are any tree/palm root conflicts, contact Urban Forestry Staff for assistance.
- If all or any existing structures on a lot are being totally demolished, drought resistant sod or drought-resistant ground cover shall be installed on the entire demolition and/or disturbed areas before close-out of the demolition Building Permit and thereafter maintained. All asphalt, rock, and other non-natural materials shall be removed and refilled to the undisturbed lot level with clean soil before any planting or installation of the required drought-resistant sod or ground cover. Such vegetative restoration of a demolition site shall be subject to the standards of this section, if conditions stated above are met.
- All exotic invasive plant material are to be removed from the site.

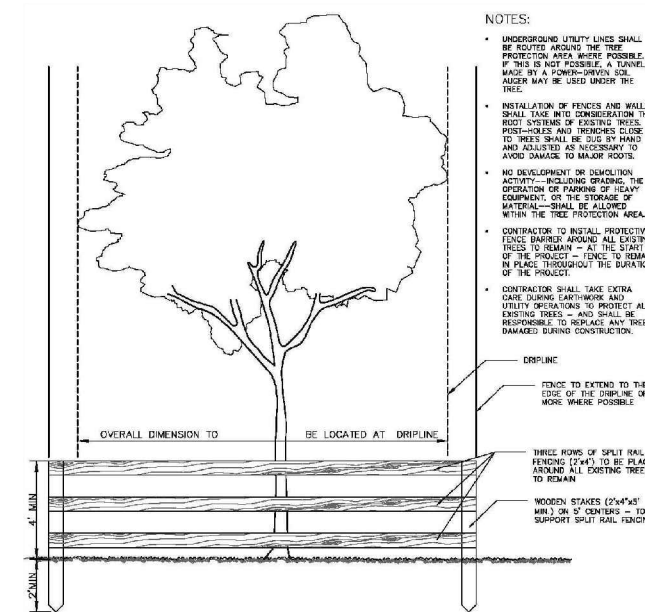

TREE PROTECTION DETAIL  
NOT TO SCALE

Project Team

Landscape Architect:

LAS

LANDSCAPE  
ARCHITECTURAL  
SERVICES, LLC

Brandon White | Owner  
772-834-1357 | brandon@las-fl.com  
Paul Goulas | Owner  
772-631-8400 | paul@las-fl.com  
1708 SE Joy Haven Street  
Port St. Lucie, FL 34983

Applicant:

LLR Architects, Inc.  
ARCHITECTURE & PLANNING  
12980 S.W. 52 STREET  
MIRAMAR, FLORIDA 33027  
(OFF.) - 305-403-7926  
(CELL) - 786-543-0851  
E-MAIL: LLAROSABLANCOSARCHITECTS.COM

Lot 933 Parcel B

NW 31st Avenue, Pompano Beach, FL 33069

Tree Disposition Plan

Revisions		
Date	Init.	Description
08.23.24	DC	Initial Submittal
06.23.25	TA	Revised per Site Plan
09.05.25	TA	Revised per Comments

REGISTERED LANDSCAPE ARCHITECT  
PAUL A. GOULAS  
LA 6666807  
★  
STATE OF  
FLORIDA

PAUL GOULAS, RLA  
FLORIDA REG. # LA6666807

Drawn By: TA

Checked By: BW

Municipal Project:

Scale:

NORTH

SCALE: 1" = 10'

0 5' 10' 20'

LS-02