

KEY PLAN NORTH

Scale: NTS

- SHEET INDEX:
- TD-1 INDEX
 - TD-2 TREE DISPOSITION PLAN
 - TD-3 TREE DISPOSITION PLAN
 - TD-4 TREE LIST

SYMBOL LEGEND

- Tree to Remain
- EXISTING CANOPY
- Tree to Remove



Note

- Tree protection barricades must be installed and inspected by Urban Forestry Staff prior to any demolition work beginning on site.
- Provide a note on the plan that there will be no trenching within the dripline of existing trees for the installation of the erosion control fence.
- Demo permit will be for structure and hardscape only. Trees must remain on site and be protected during demolition. (Code Section:155.2411, 155.5204)
- No tree/palm roots or parts shall be cut or damaged due to construction activities on site. If there are any tree/palm root conflicts, contact Urban Forestry Staff for assistance 954-786-4523.
- 155.5203A.3. Demolition Sites

a. If all or any existing structures on a lot are being totally demolished drought resistant sod or drought-resistant ground cover shall be installed on the entire demolition and/or disturbed areas before close-out of the demolition Building Permit and thereafter maintained. All asphalt, rock, and other non-natural materials shall be removed and refilled to the undisturbed lot level with clean soil before any planting or installation of the required drought-resistant sod or ground cover. Such vegetative restoration of a demolition site shall be subject to the standards of this section if conditions stated above are met. ONLY TREE PROTECTION IS ALLOWED ON DEMOLITION PERMITS. NO TREE REMOVAL OR RELOCATION.

- All exotic invasive plant material to be removed from the site. Refer to Tree Disposition Plan and Tree Permit Application.

Figure 155.5204.F.2: Tree protection fencing and signage.

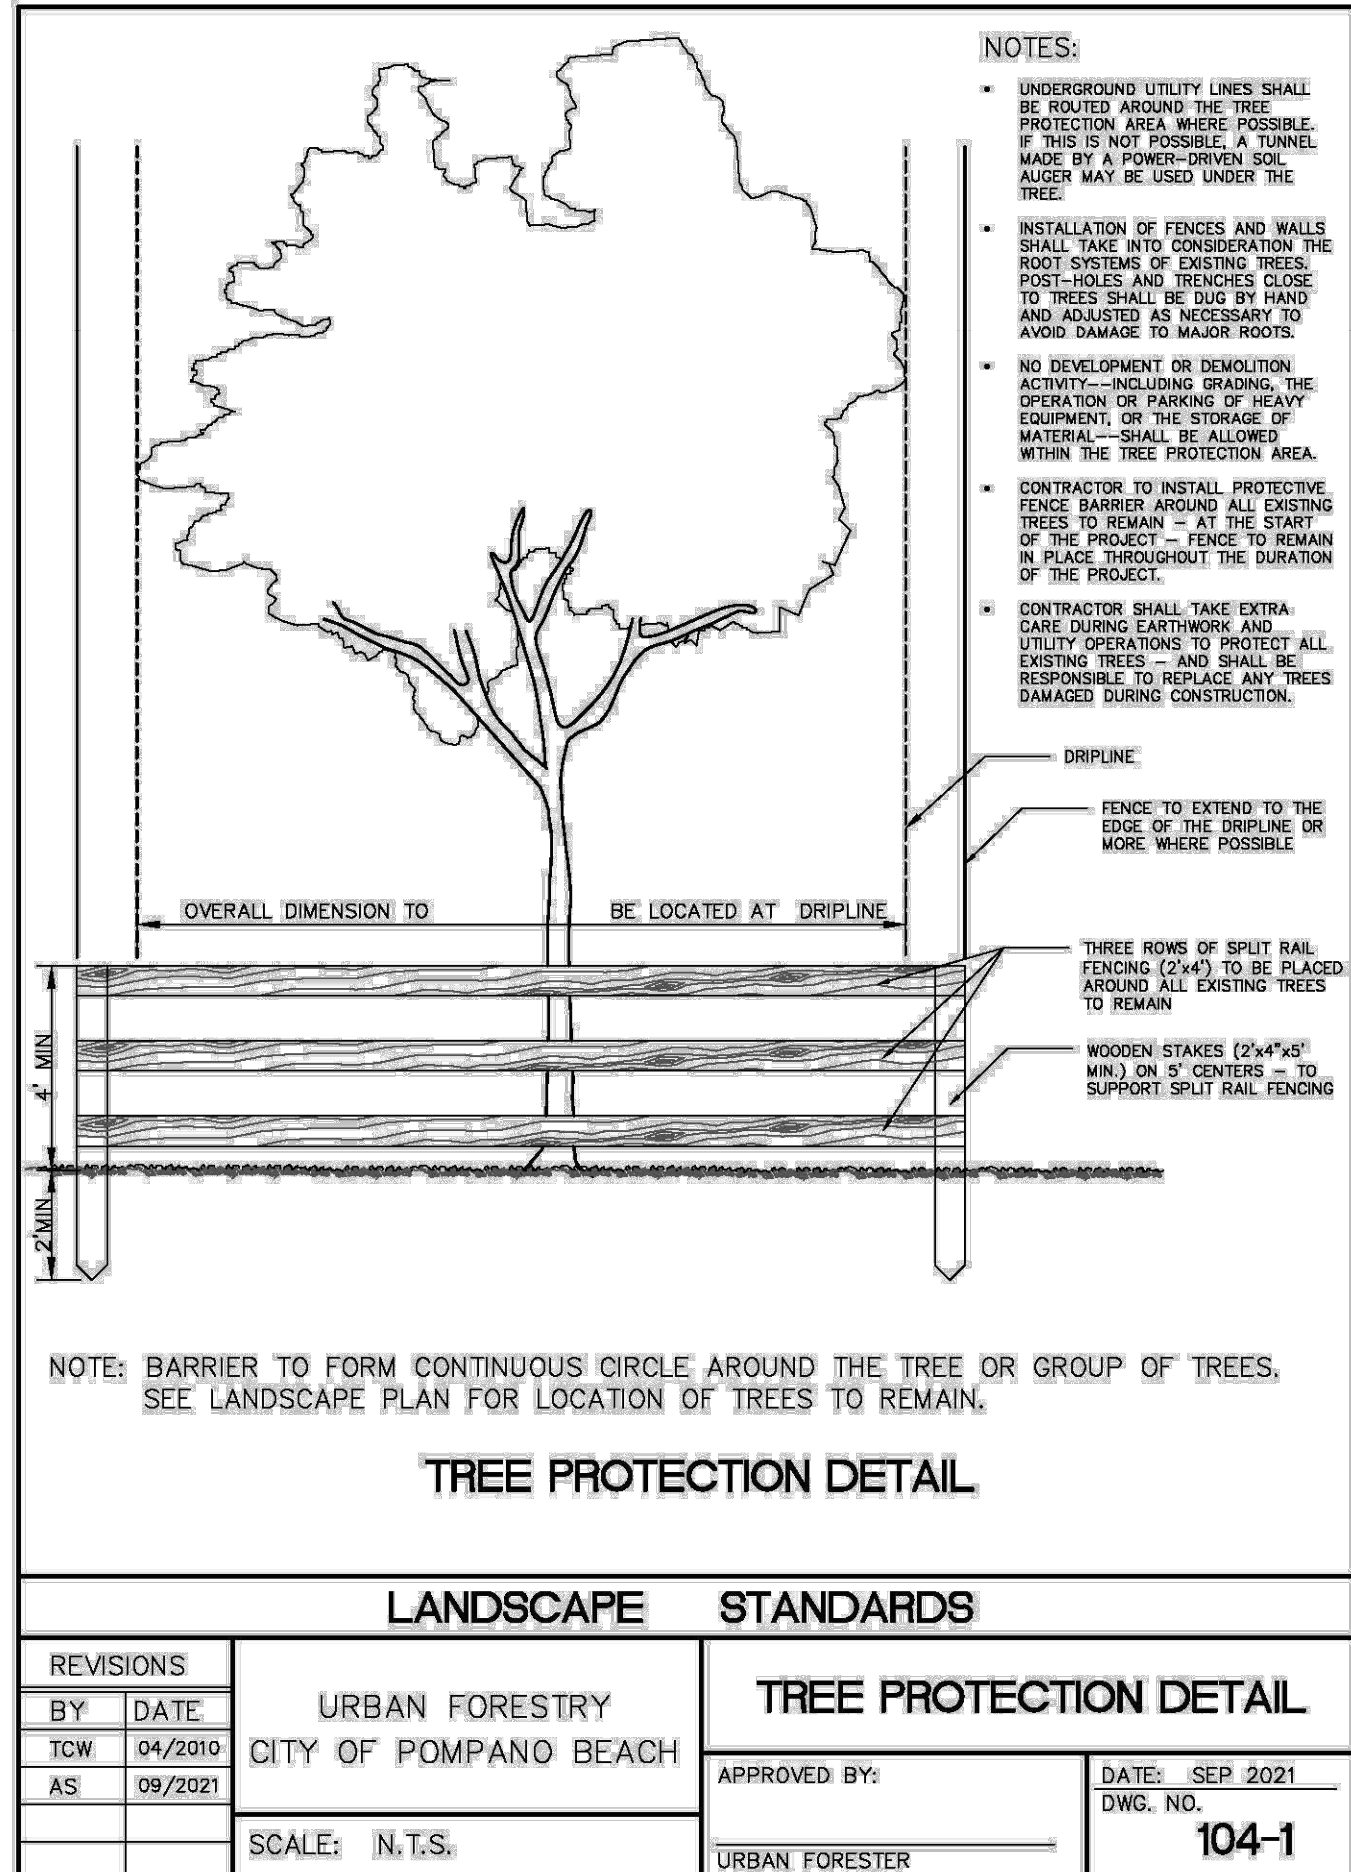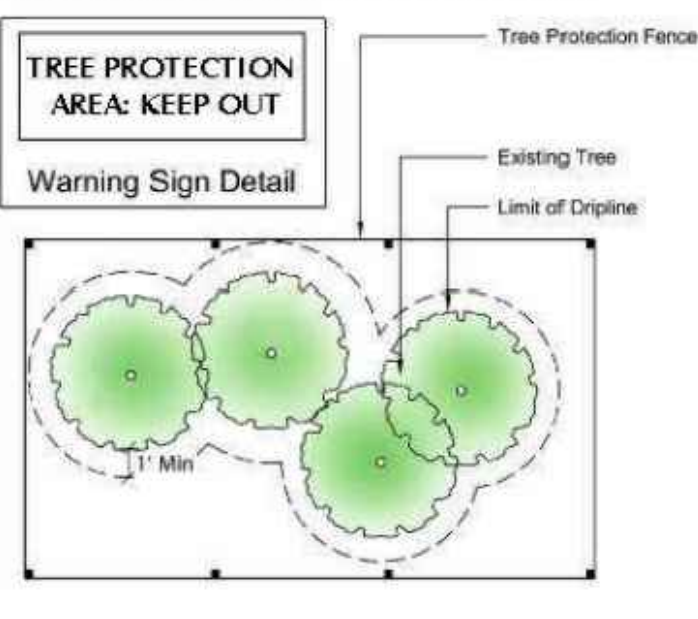

Note:
Penalties would be incurred by the contractor for damages to the existing trees on site from the contractor, the subcontractors, or employees. Any encroachment within the tree protection zone, failure to maintain the tree protection zone, or any damage to the tree(s) or critical root zones will result in mitigation. The cause of damages would include, but not be limited to, storage of materials, placing fill or debris, disposal of paint or solvents, parking of machines under trees or tree protection zone encroachment. An example of this would be; Violations of this will result in a fine of \$1000.00 for the first offense, \$1500.00 for the second, and \$2000.00 for the third, etc. If physical damage is done to the tree, an appraisal of the damages and related fees will be determined by an ASCA Registered Consulting Arborist, and be based on all, or a percentage of, the established value assigned to the tree.

Mitigation Calculation		
Total DBH of Non-Specimen Trees to Remove (in)		502
Total DBH of Non-Specimen Palms to Remove (in)		747
Total DBH Removed (in)		1,249
Total Non-Specimen Tree Value to Remove (\$)	\$121,676.66	
Total Specimen Tree Value to Remove (\$)	\$117,100.58	
Total Value Removed (\$)	\$238,777.24	

FESTIVAL FLEA MARKET
POMPAHO, FL
INDEX

Revisions:	Date:	By:
1.00RC Comments	01.02.2022	MAV
2.00RC Comments	02.10.2022	MAV
3.00RC Comments	03.25.2022	MAV
4.00RC Comments	05.23.2022	MAV
5.00RC Comments	06.26.2022	SHL

Seal:

Lic. # LA6667290
Member: A.S.L.A.

Drawing: Index
Date: 06/04/2025
Scale: See Left
Drawn by: MAV
Sheet No.:

TD-1

Cad Id.: 2024-070

H

W

P

WITKIN HULTS

+ PARTNERS

307 South 7th Street, Suite 200
Pompano Beach, FL 33061
phone: 954.923.9891 fax: 954.923.9890
www.witkindesign.com

©2020 WITKIN HULTS + PARTNERS
THE DESIGN AND DRAWINGS HEREIN ARE THE
INTELLECTUAL PROPERTY OF THIS
LANDSCAPE ARCHITECT AND ARE PROTECTED
UNDER THE COPYRIGHT PROTECTION ACT