



SECTION 2 TOWNSHIP 49S RANGE 42E

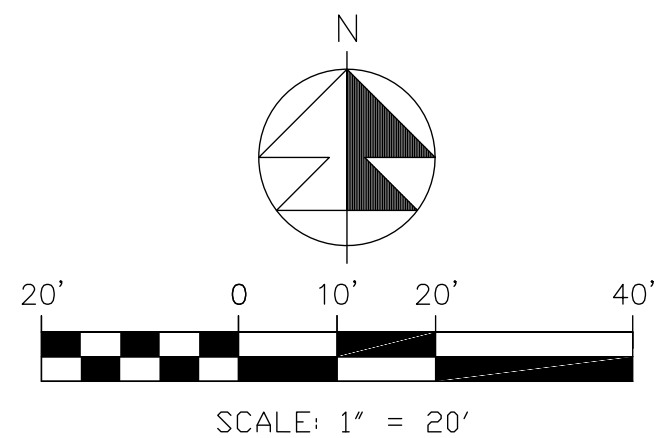

CLEARING/ EROSION PLAN NOTES

1. ALL CONSTRUCTION BARRICADES AND SILT FENCES WILL REMAIN IN PLACE AND BE MONITORED FOR COMPLIANCE BY THE PERMIT HOLDER DURING THE PERMITTED DEVELOPMENT ACTIVITIES.
2. SOIL STABILIZATION SHALL BE COMPLETED WITHIN 30 DAYS OF VEGETATION REMOVAL.
3. CLEARED LAND WITH NO CONSTRUCTION ACTIVITY WITHIN 30 DAYS SHALL BE SEEDED AND MULCHED.
4. NO CLEARING SHALL TAKE PLACE BEYOND SILT FENCE.
5. FILTER FABRIC SHALL BE INSTALLED UNDER INLET GRATES. FABRIC SHALL NOT BE REMOVED UNTIL ALL LANDSCAPING AND SOD IS INSTALLED.
6. MINIMUM 12" DEEP #4 FDOT AGGREGATE SHALL BE INSTALLED AT THE CONSTRUCTION ENTRANCE PRIOR TO START OF CONSTRUCTION.
7. PLEASE SEE SHEET C-11 FOR DETAILS ON SILT FENCE AND EROSION CONTROL DEVICES FOR CATCH BASINS, TURBIDITY BARRIER AND CONSTRUCTION ENTRANCE SILT FENCE SHALL BE INSTALLED AT PROPERTY LINE.
9. CONTRACTOR TO FOLLOW ALL FDPD NPDES, LOCAL AND OTHER STATE REQUIREMENTS FOR POLLUTION PREVENT AND EROSION CONTROL ONCE CONSTRUCTION COMMENCES.

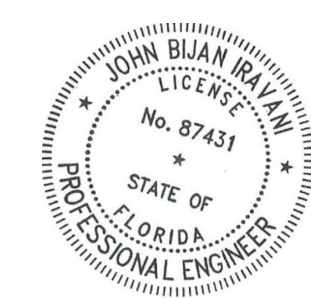

Digitally signed by
John Iravani
Date: 2024.08.12
08:14:57 -04'00'

LEGEND	
000.0	PROP PAVT EL
000.0	PROP CONC SW EL
EXIST EL	EXIST EL
CONTRACTOR TO FIELD VERIFY	CONTRACTOR TO FIELD VERIFY
INVERT EL	INVERT EL
CATCH BASIN	CATCH BASIN
YD	YARD DRAIN
BE	BOTTOM EL
TE	TOP EL
EXT	EXFILTRATION TRENCH
WM	WATER MAIN
WS	WATER SERVICE
SS	SANITARY SERVICE
FM	FORCE MAIN
UCW	UNDERGROUND WIRE
STM	STORM LINE
WW	WASTEWATER GRAVITY
HY	FIRE HYDRANT
PIV	POST INDICATOR VALVE
GV	GATE VALVE
TV	TAPPING VALVE
VAL	VALVE
FD	FIRE DEPT CONNECTION
CV	CV CHECK VALVE
DCDA-DBL	DCDA-DBL CHOK DETECTOR ASSEMBLY
RPDA-REDUCED PRESS DET ASSEMBLY	RPDA-REDUCED PRESS DET ASSEMBLY
WATER METERS	WATER METERS
REDUCED PRESSURE BACKFLOW PREV	REDUCED PRESSURE BACKFLOW PREV
SP	SAMPLE POINT
MES	MITERED END SECTION
F.F.E.L	FIN FLOOR ELEV
F.L.E.L	FLOW LINE ELEV
TOS	TOP OF BANK
TOS	TOP OF SLOPE
TC	TOP OF CONCRETE
TP	TOP OF PAVERS
UE	UTILITY EASEMENT
DE	DRAINAGE EASEMENT
LME	LAKE MAINTENANCE EASMT
LME	LIMITED ACCESS EASMT
CO	CLEANOUT
BORING NO. AND LOCATION	BORING NO. AND LOCATION
ERCP	ELLIPTICAL RCP
RCP	REINFORCED CONC PIPE
CAP	CORRUGATED ALUMINUM PIPE
HDPE	HIGH DENSITY POLYETHYLENE PIPE
PVC	POLYVINYL PIPE
CMF	CORRUGATED METAL PIPE
000.0	PROP CONC EL

48 HOURS BEFORE DIGGING
CALL TOLL FREE
811
CALL SUNSHINE
NOTIFICATION CENTER

DRC

FZ22-12000026
10/02/2024

Jeff H. Iravani, Inc.
Consulting Engineers

1934 COMMERCE LANE, SUITE 5
JUPITER, FLORIDA 33458
JHI@jhinc.com

TEL: (561) 575-6030
FAX: (561) 575-6086
www.jhinc.com

201 SW 12th Ave
Pompano Beach, Florida

Erosion Control & Pollution Prevention Plan		JOB NO.
DESIGNED BY	JBI	2208-1411
DRAWN BY	JBI	
DATE	08/05/2022	
SCALE	1"=20'	

SEAL

CDA # 6986
SHEET NO.
C-5