


PROPOSED SECOND FLOOR PLAN
SCALE: 3/32" = 1'-0"

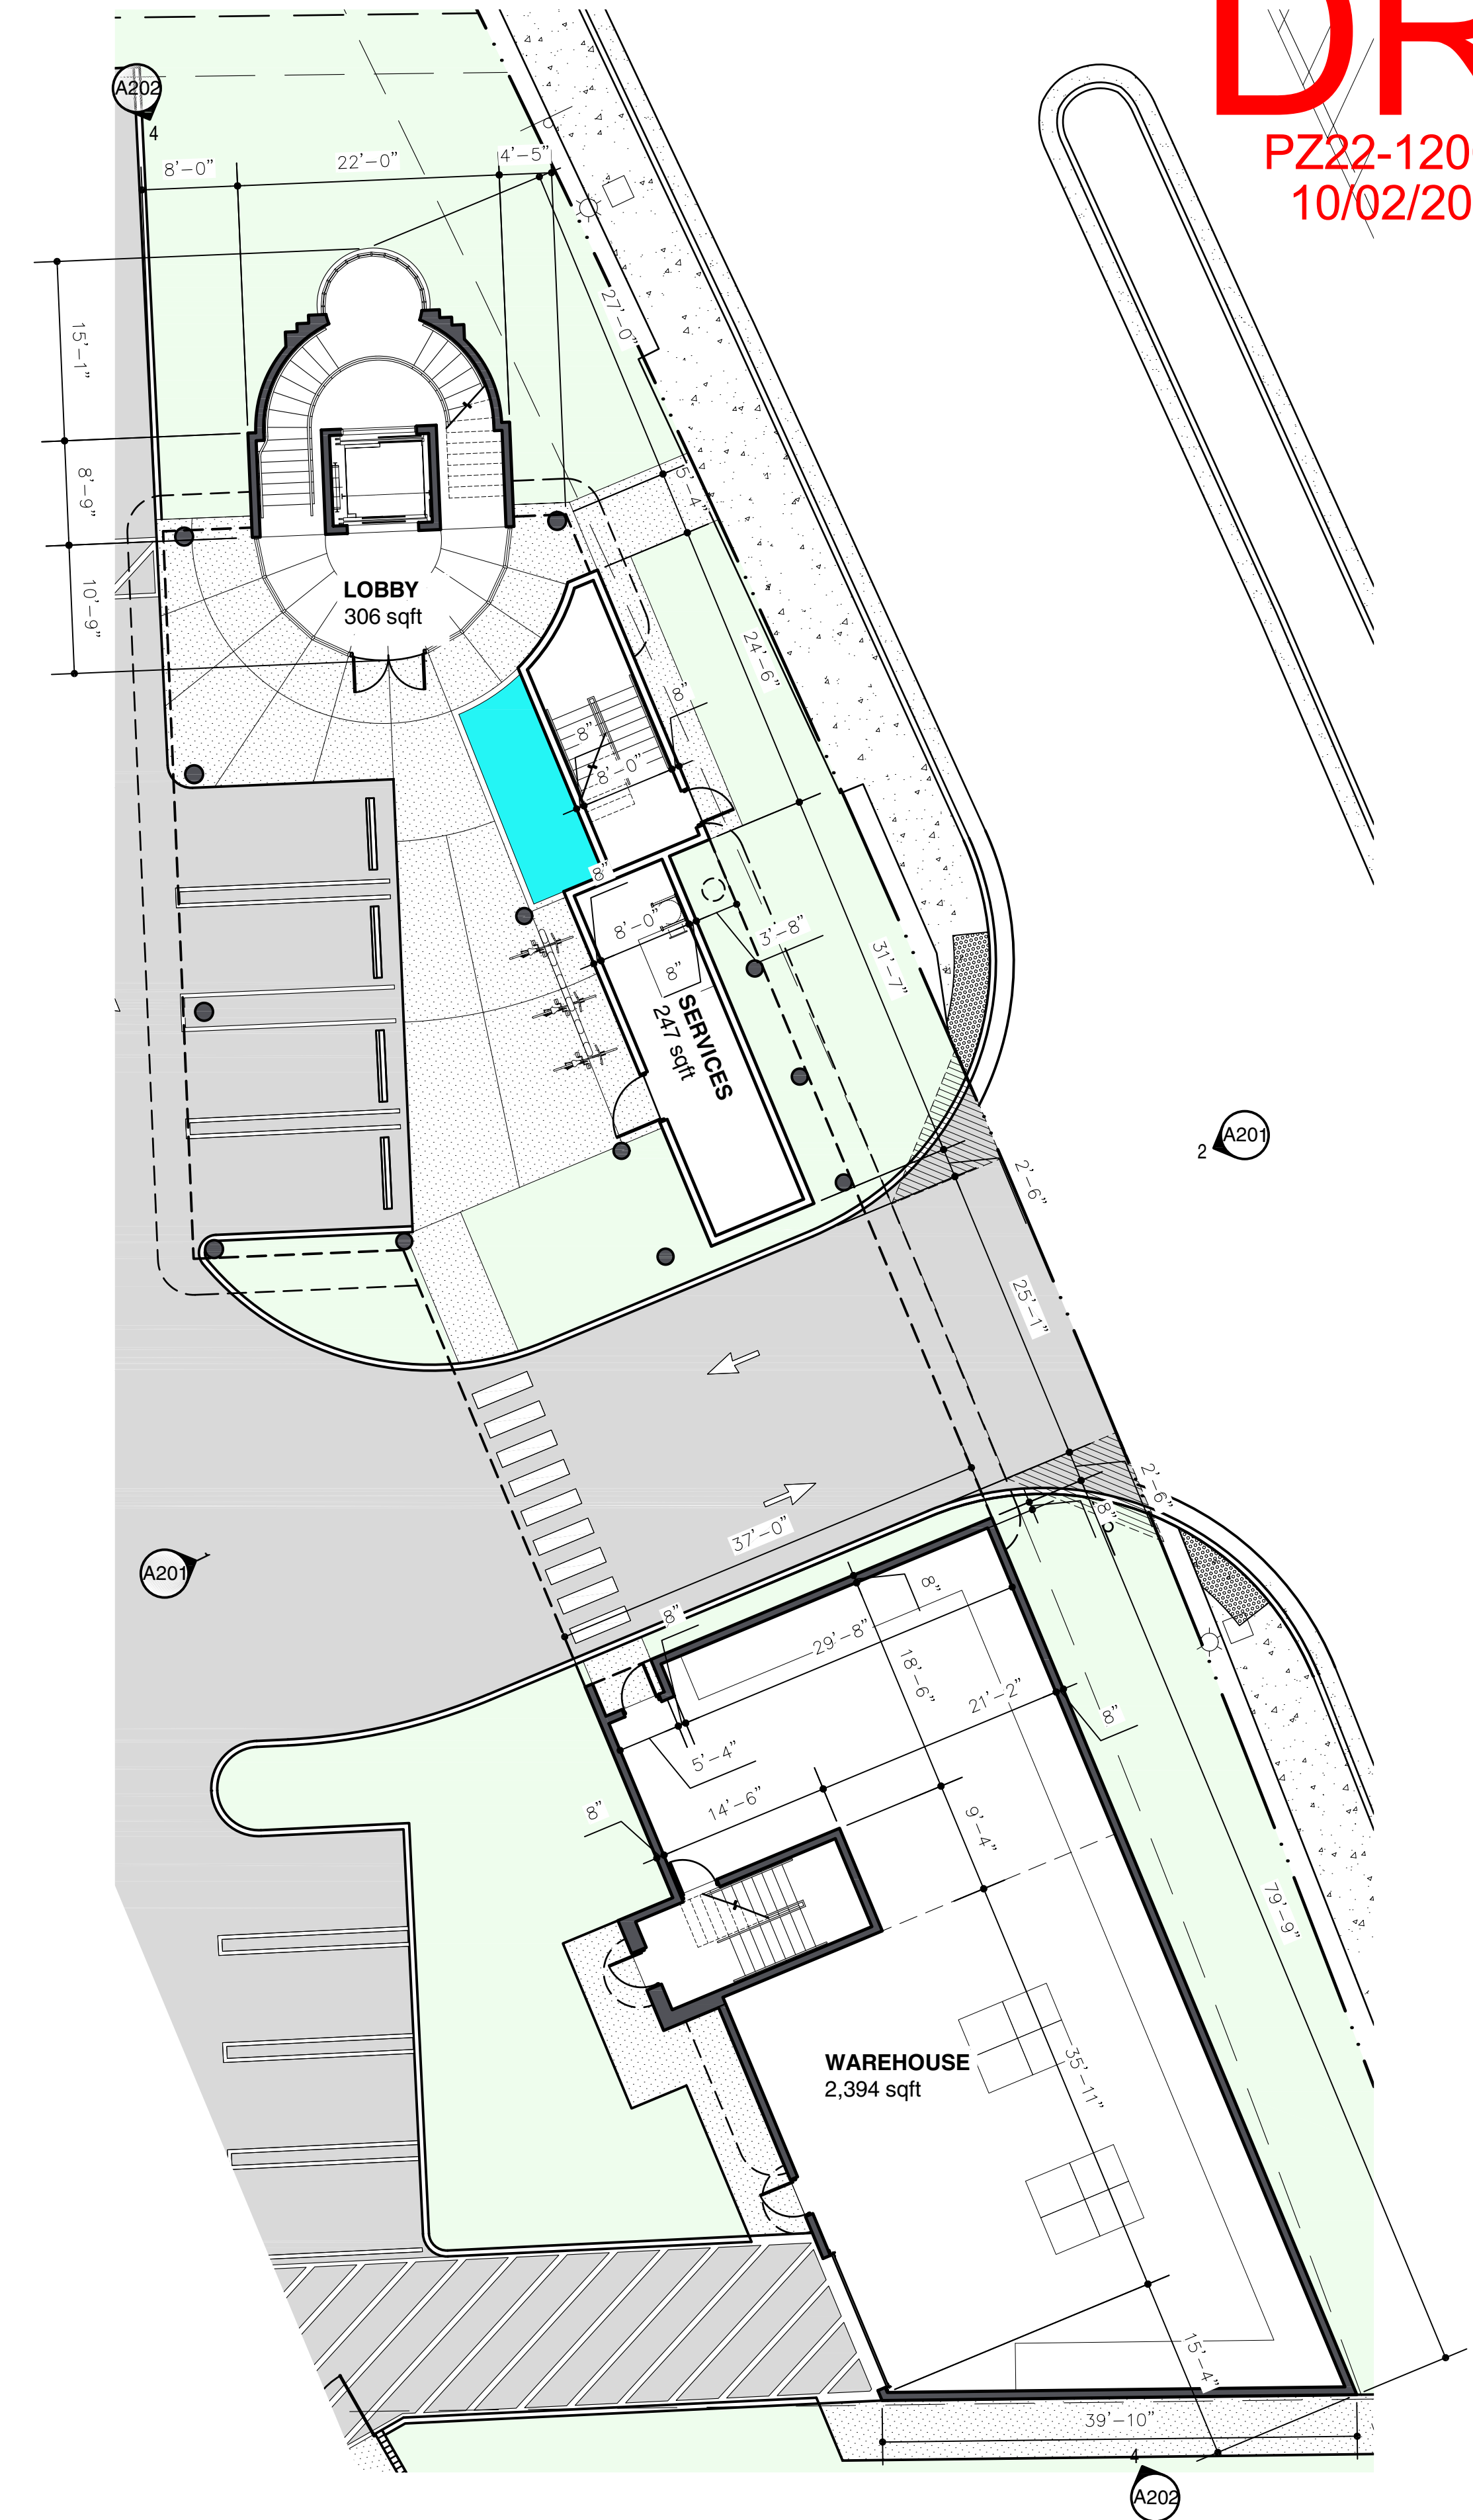


PROPOSED GROUND FLOOR PLAN
SCALE: 3/32" = 1'-0"

EXPREZO

DRC
PZ22-12000026
10/02/2024

oa ARCHITECTURE
305 SW 12 Ave, Suite 101, Miami, FL 33135
305.585.3095
oaarch.com

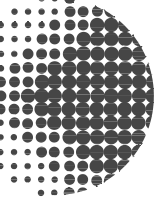

Digitally signed
by Daniel Alonso
Date: 2024.08.28
16:08:49 -04'00'

01.25.23 LT DRC Review Submittal
09.28.24 GC DRC Comment Response 1
Job A2165
Sheet 10.08.21

Consulting Engineer

Proposed Offices
Power Petroleum HQ
Owner: 201 SW 12 Ave, Inc.
201 SW 12 Ave, Pompano Beach, 33069

A101