

| | |
|--|---------------------|
| ARCHITECT / ENGINEER STATEMENT NOTE: | REVISIONS BY |
| TO THE BEST OF THE ARCHITECT'S OR ENGINEER'S KNOWLEDGE, THE PLANS AND SPECIFICATIONS COMPLY WITH THE APPLICABLE MINIMUM BUILDING CODES AND THE APPLICABLE FIRE STANDARDS AS DETERMINED BY THE LOCAL AUTHORITY IN ACCORDANCE WITH THIS SECTION & CHAPTER 833, FLORIDA STATUTES. | |

PROPERTY OWNER:
ANAM USMAN
PROPERTY ADDRESS
**504 SOUTH OCEAN BLVD
POMPANO BEACHFL**


TITLE SHEET
FIRST FLOOR PLAN
SECOND FLOOR PLAN

Digitally signed
by luis e
uriarte:A01410
D00000178195
8B29200001AE
9
Date:
2021.11.22
16:02:59 -05'00'



ARCHITECT:
LUIS E. URIARTE
Florida Architect License # AR 94107
18100 ATLANTIC BOULEVARD
PHONE 786 290 9807
Email: invivasa@live.com

| | |
|-----------|---------------------|
| DRAWN BY: | LUIS URIARTE |
| DATE | 6.3.2021 |
| SCALE: | AS NOTED |
| PROJECT : | |


SHEET
004
OF PAGES

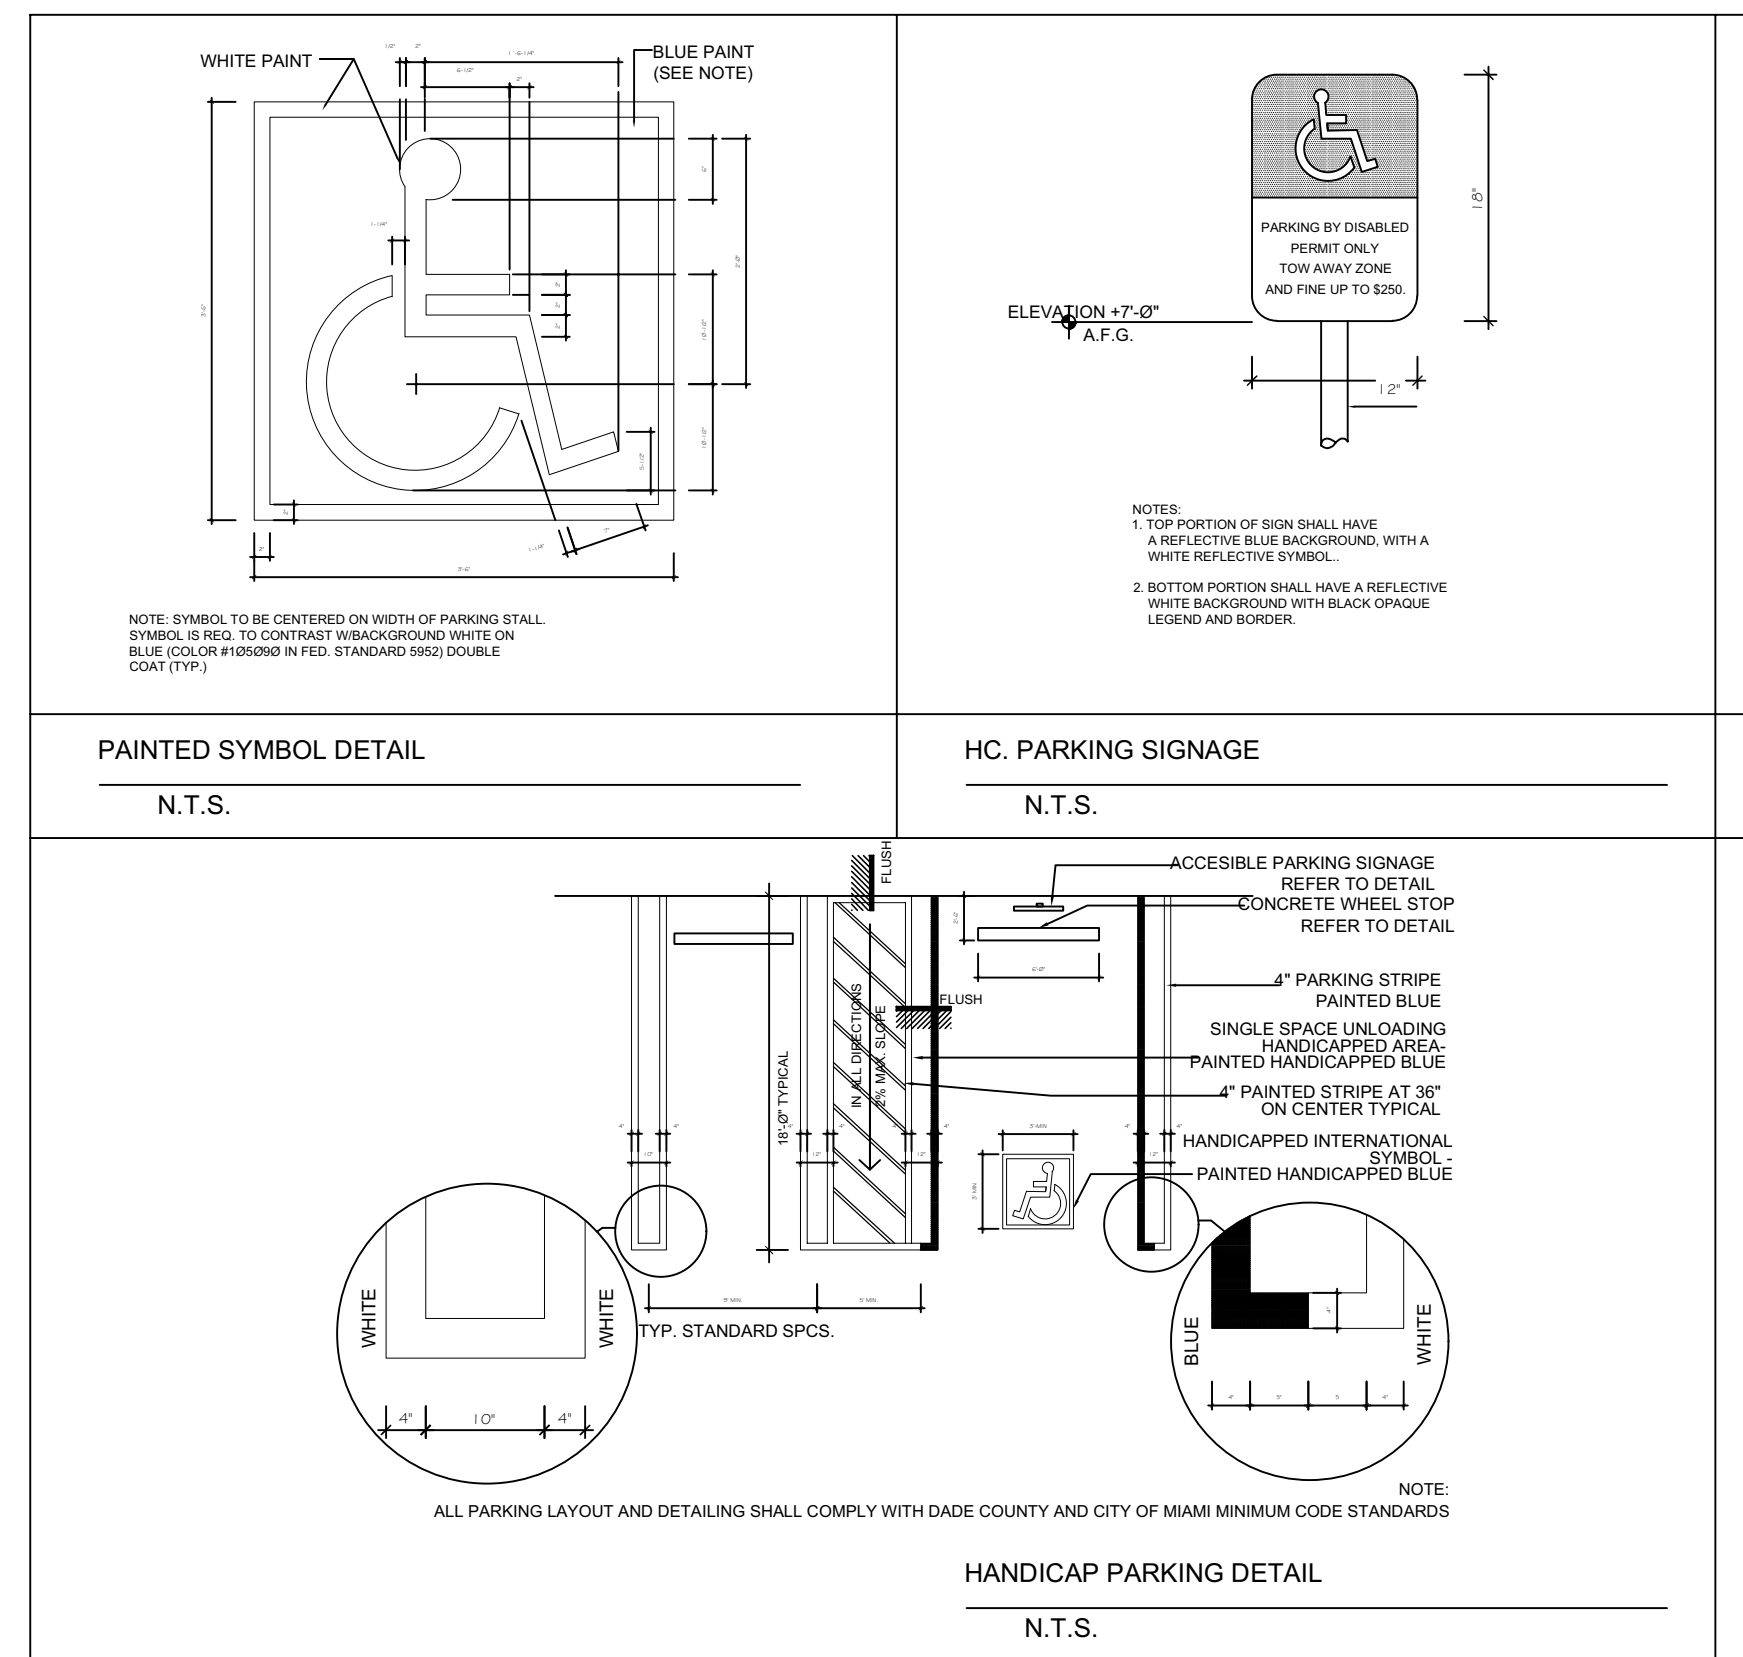

ADA PARKING DETAILS

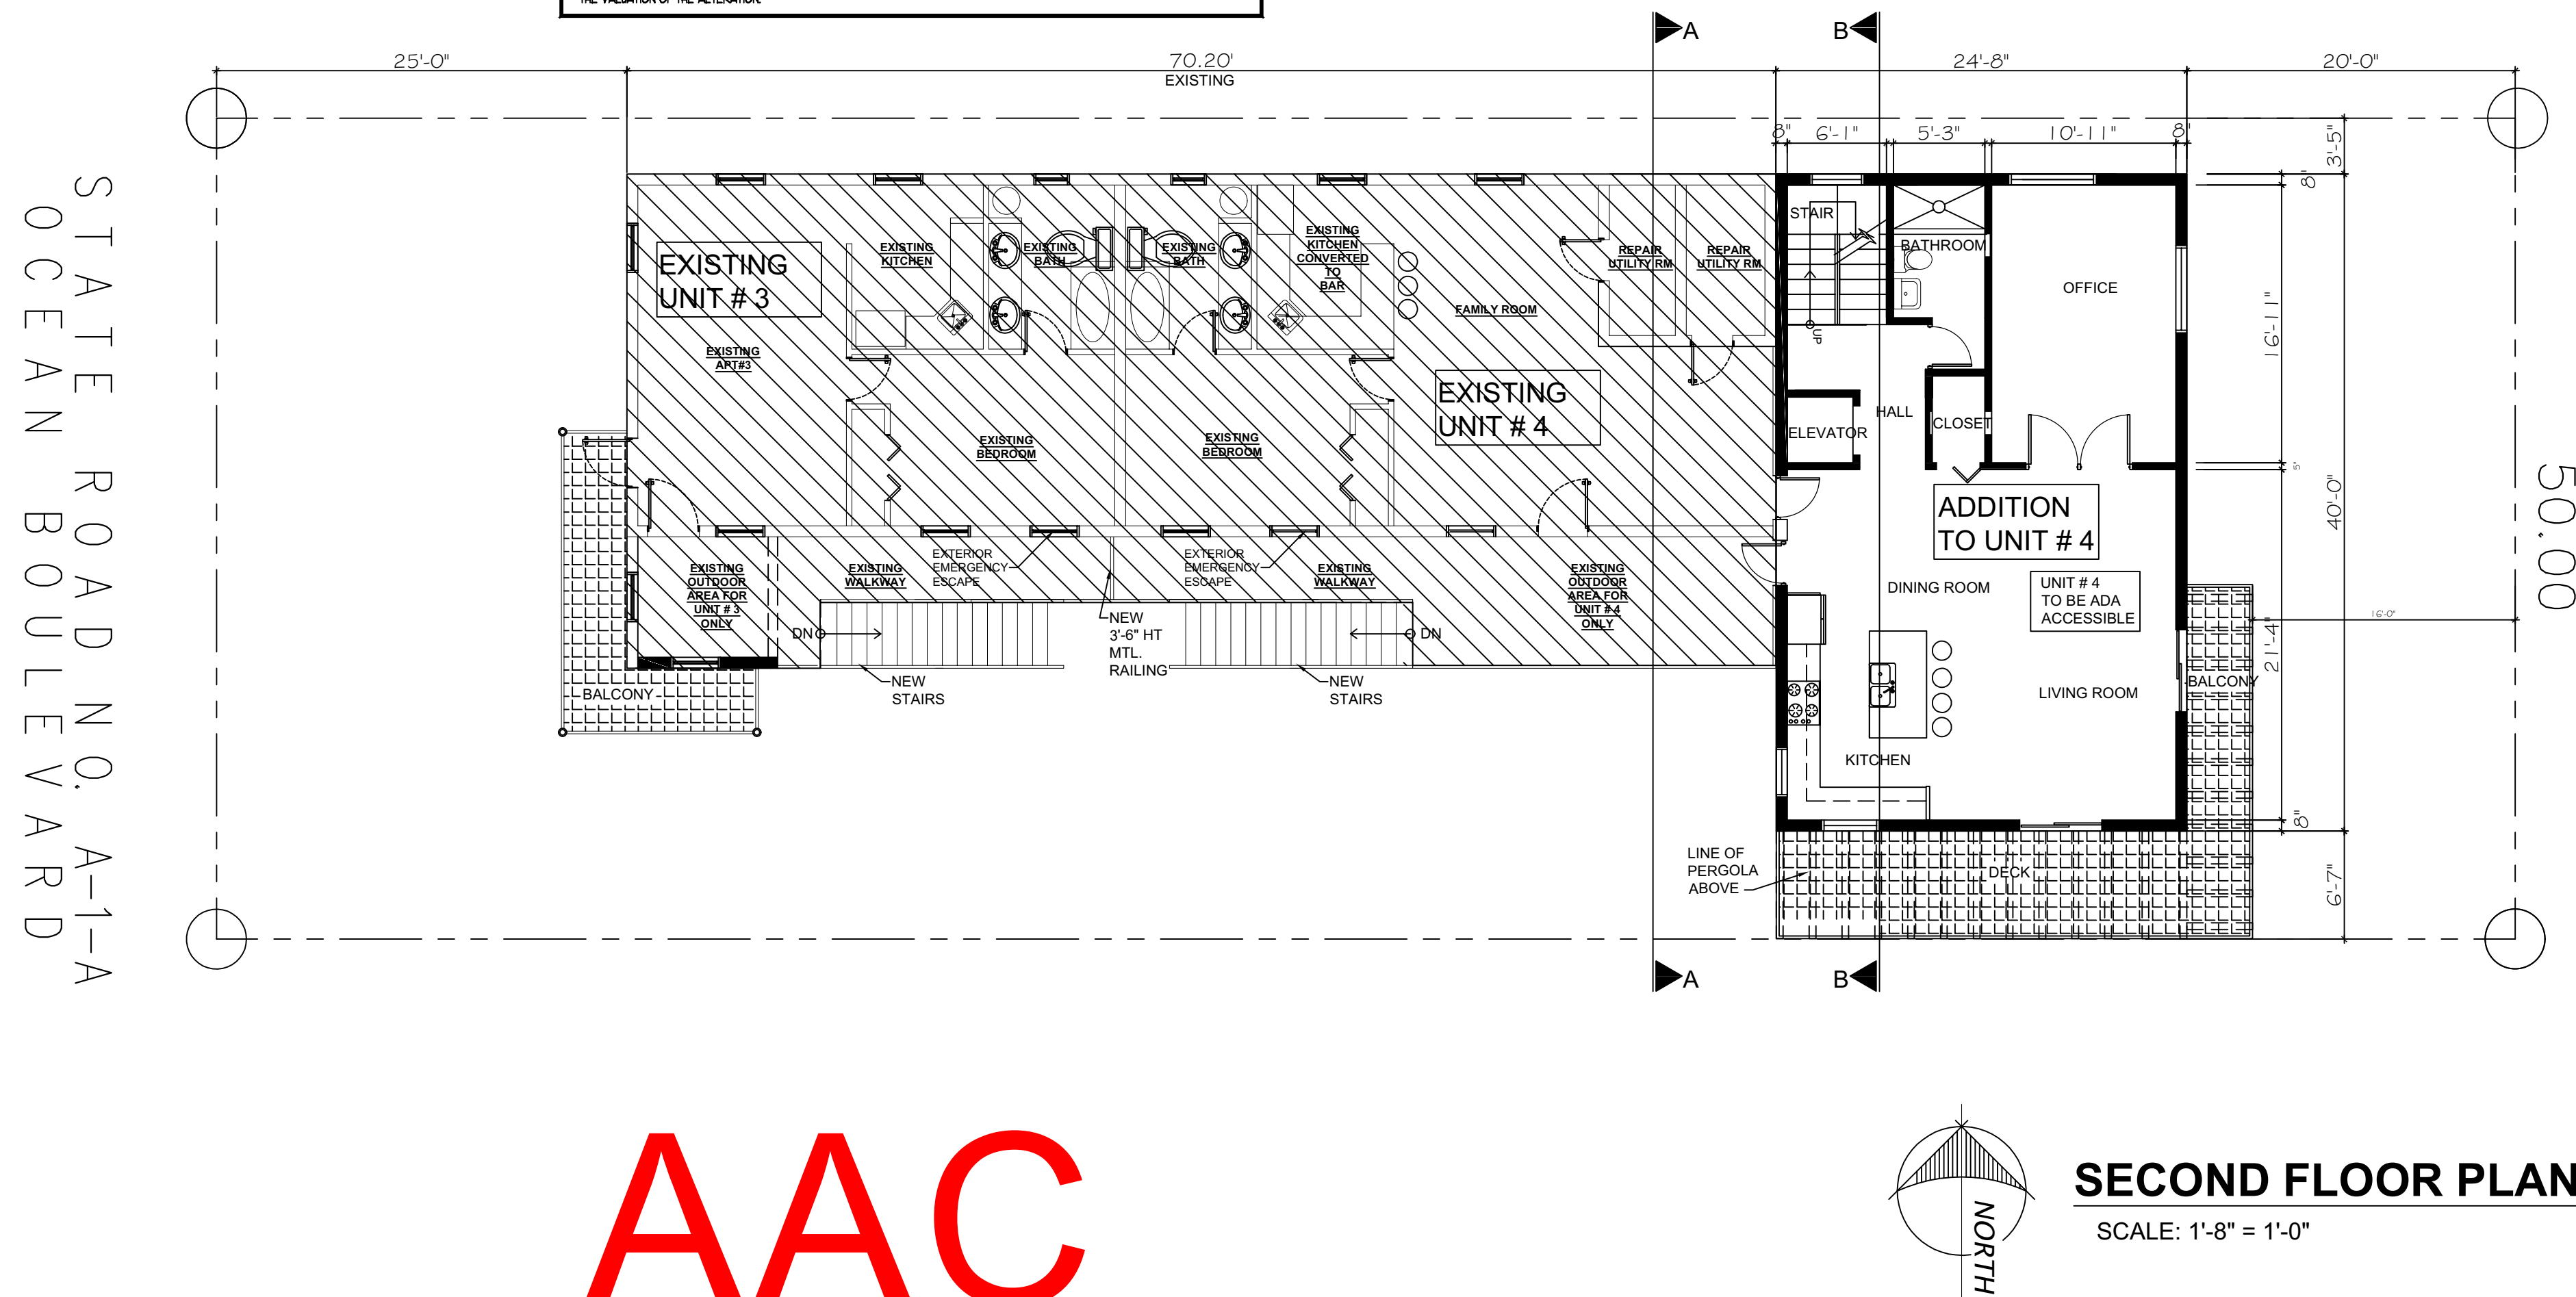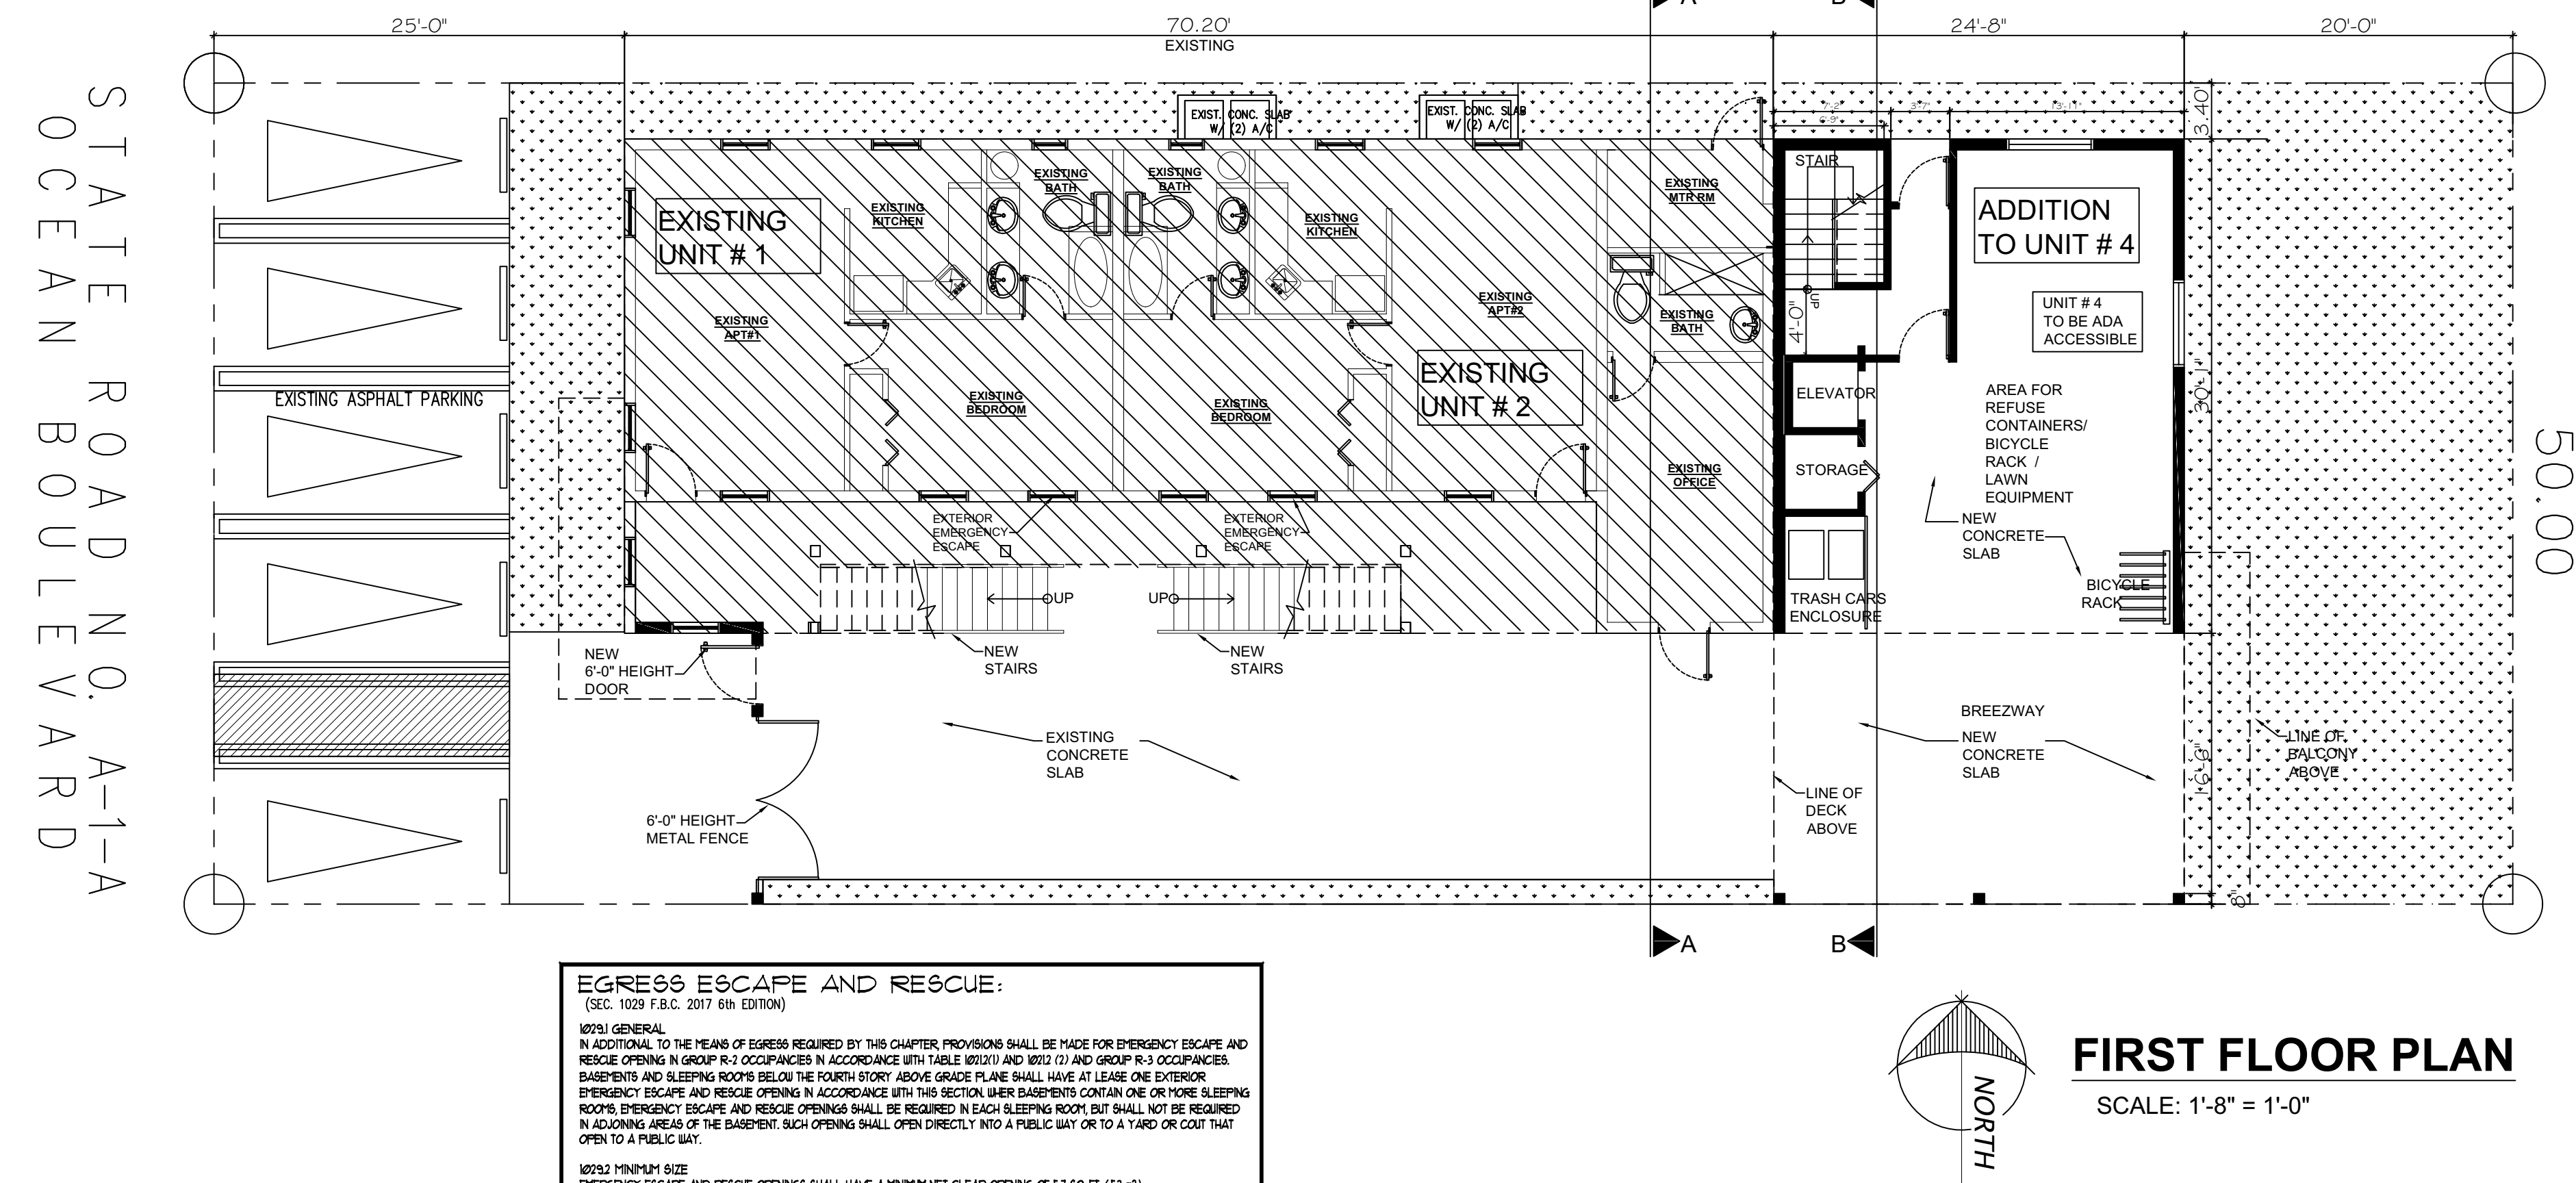

AAC
PZ21-12000018
12/07/21

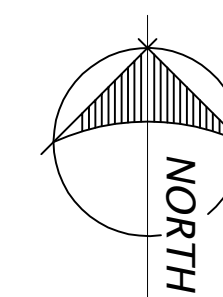

SECOND FLOOR PLAN

SCALE: 1'-8" = 1'-0'