



Carlos Pizarro, R.A.
AR - 0013079

Revisions:

08.11.2025 ZONING

OWNER / DEVELOPER:
**RED LINK MANAGEMENT
CORP**
2750 NE 185TH ST. #304
AVENTURA, FLORIDA 33180

PROJECT:
**FOLIO 4942-03-27-0012
PROPOSED SHELL BLDG @
2100 WEST ATLANTIC BLDG**
2100 W ATLANTIC BLVD
POMPANO BEACH, FLORIDA 33069

Job Number: 24109.01

File name:

Issued Date: 05-14-2025

Drawn by: A.S


Checked by: T.R.

SHEET NAME

**FLOOR PLAN
BUILDING
2**

SHEET NUMBER

A-1.0

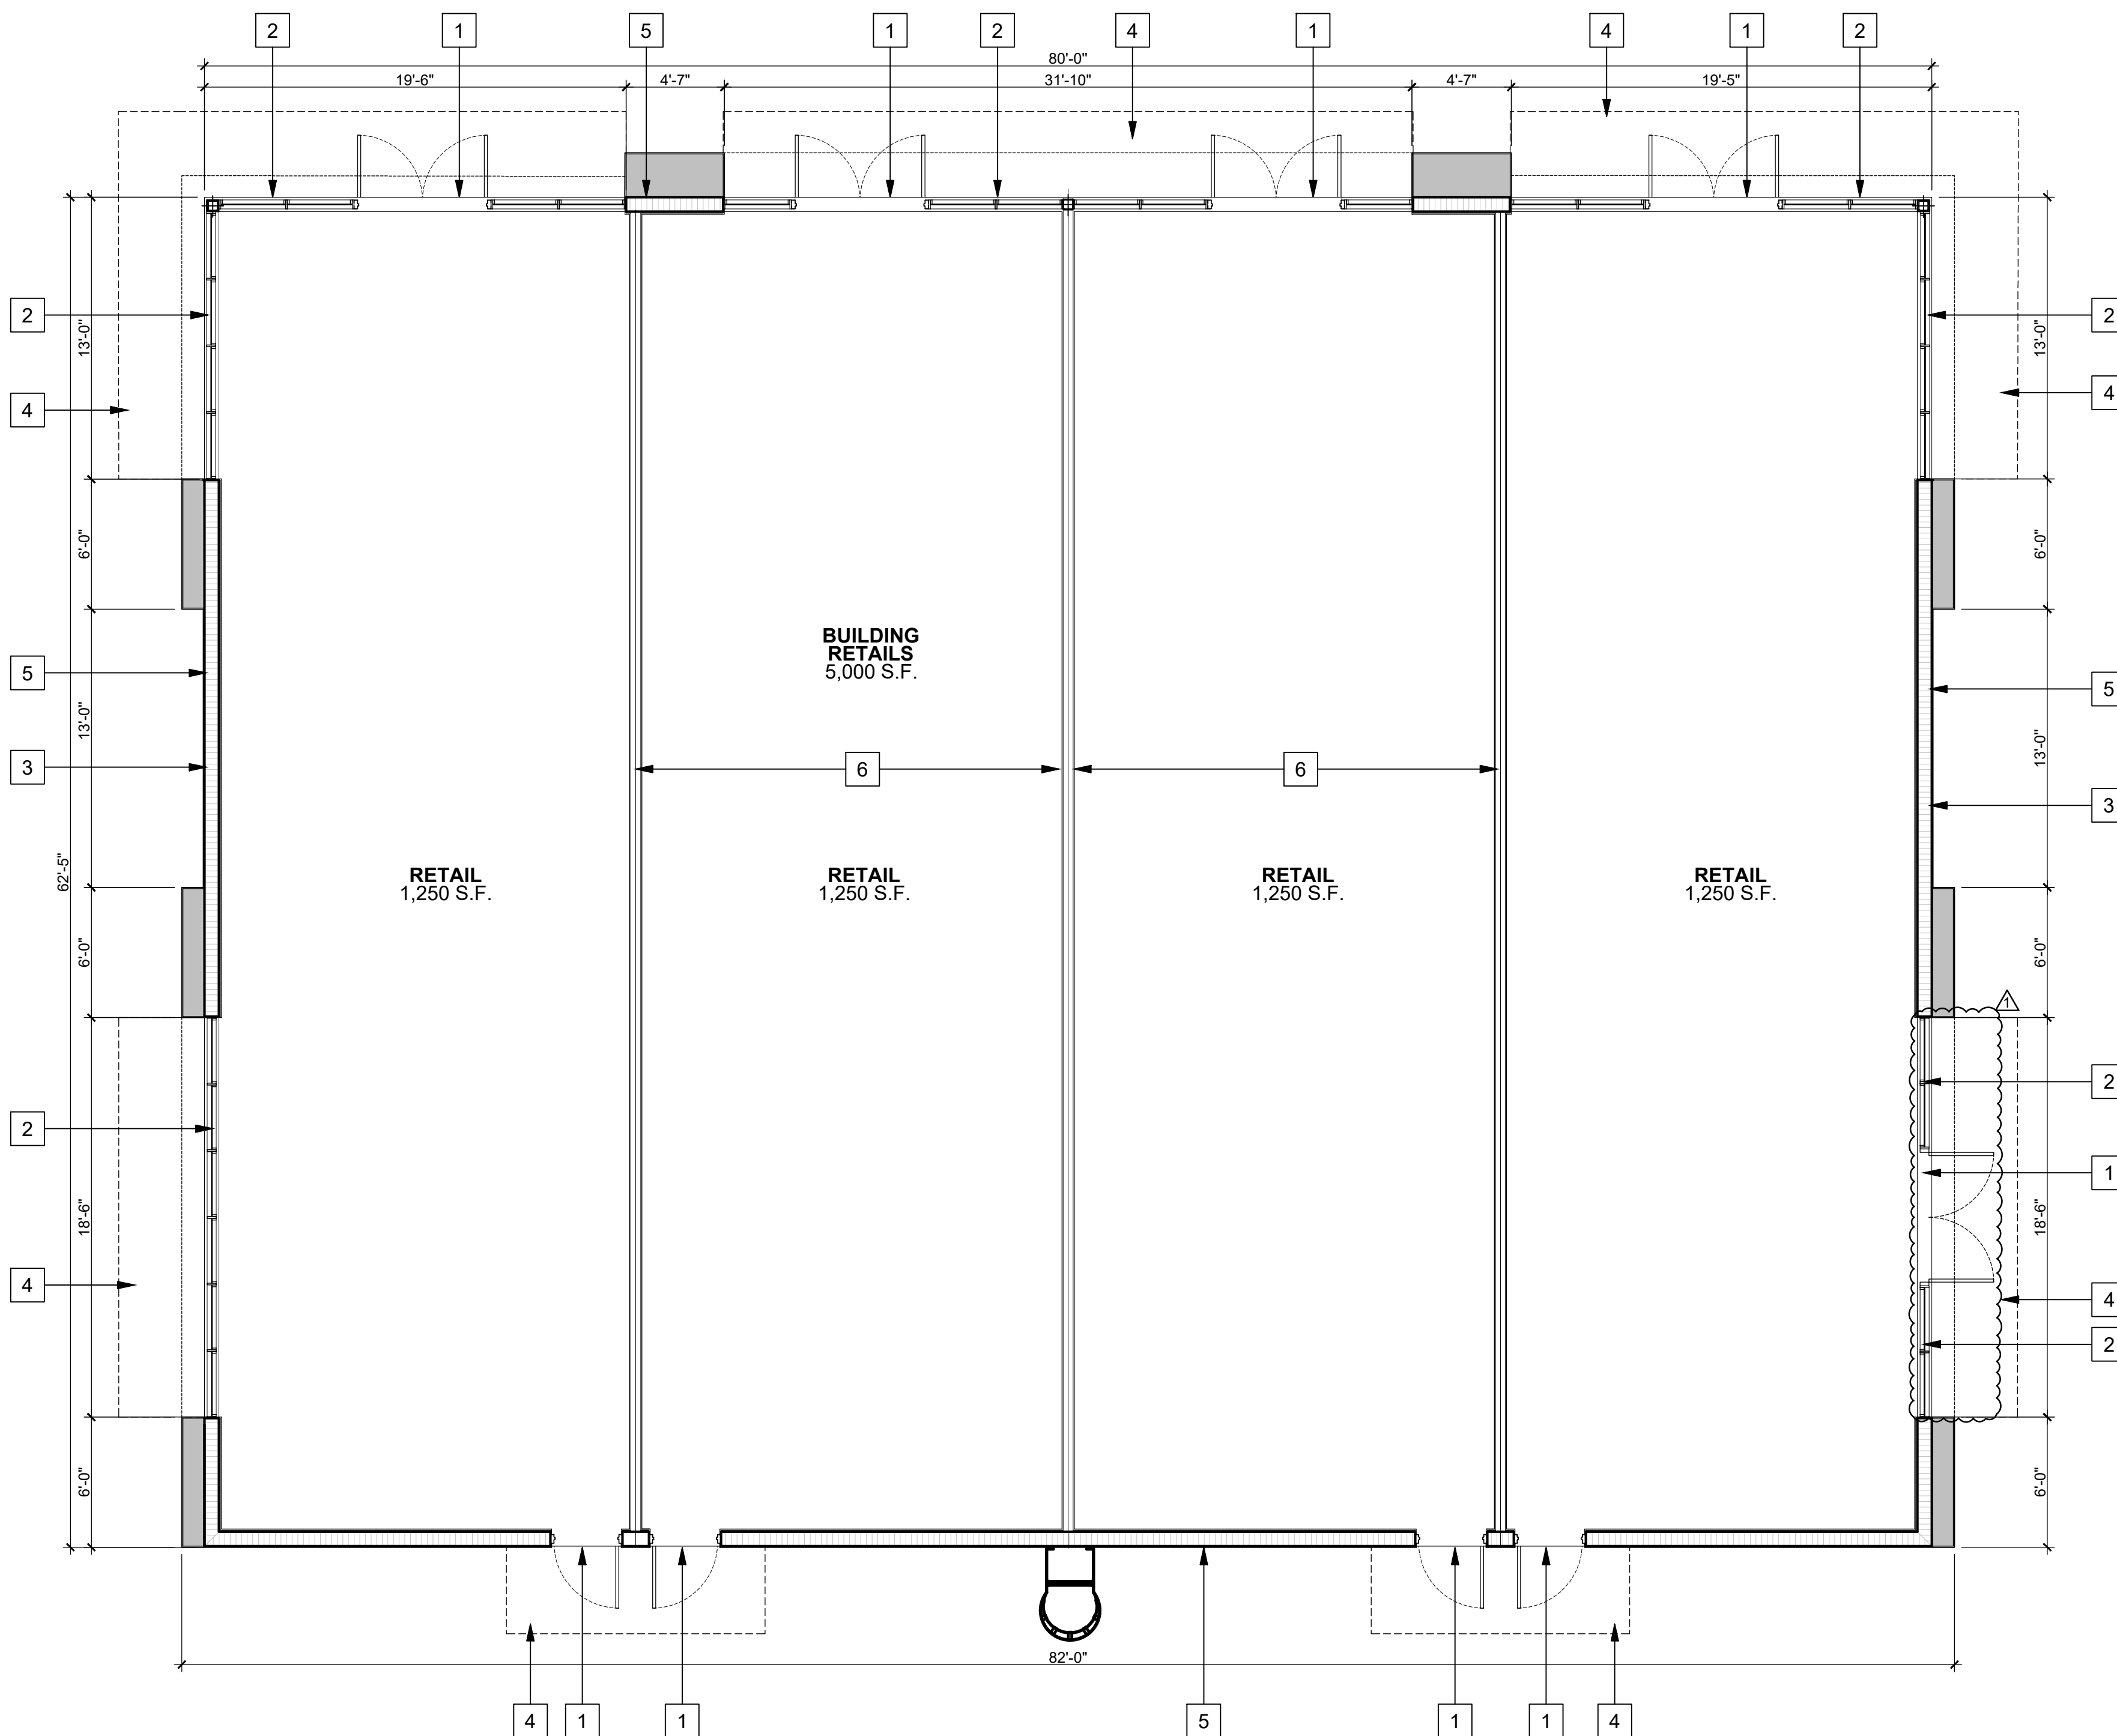

FLOOR PLAN BUILDING 2

SCALE: 1/8" = 1'-0"

KEY LEGEND

- | | | | |
|---|--|---|--------------------|
| 1 | IMPACT RESISTANT DOOR. | 4 | METAL CANOPY |
| 2 | IMPACT RESISTANT WINDOW. | 5 | CMU WALL |
| 3 | PAINTED STUCCO WITH SCORE LINES FINISH | 6 | INTERIOR PARTITION |