


\\vey tree report - 1500-1536 south dixie hwy draft_19.jpg

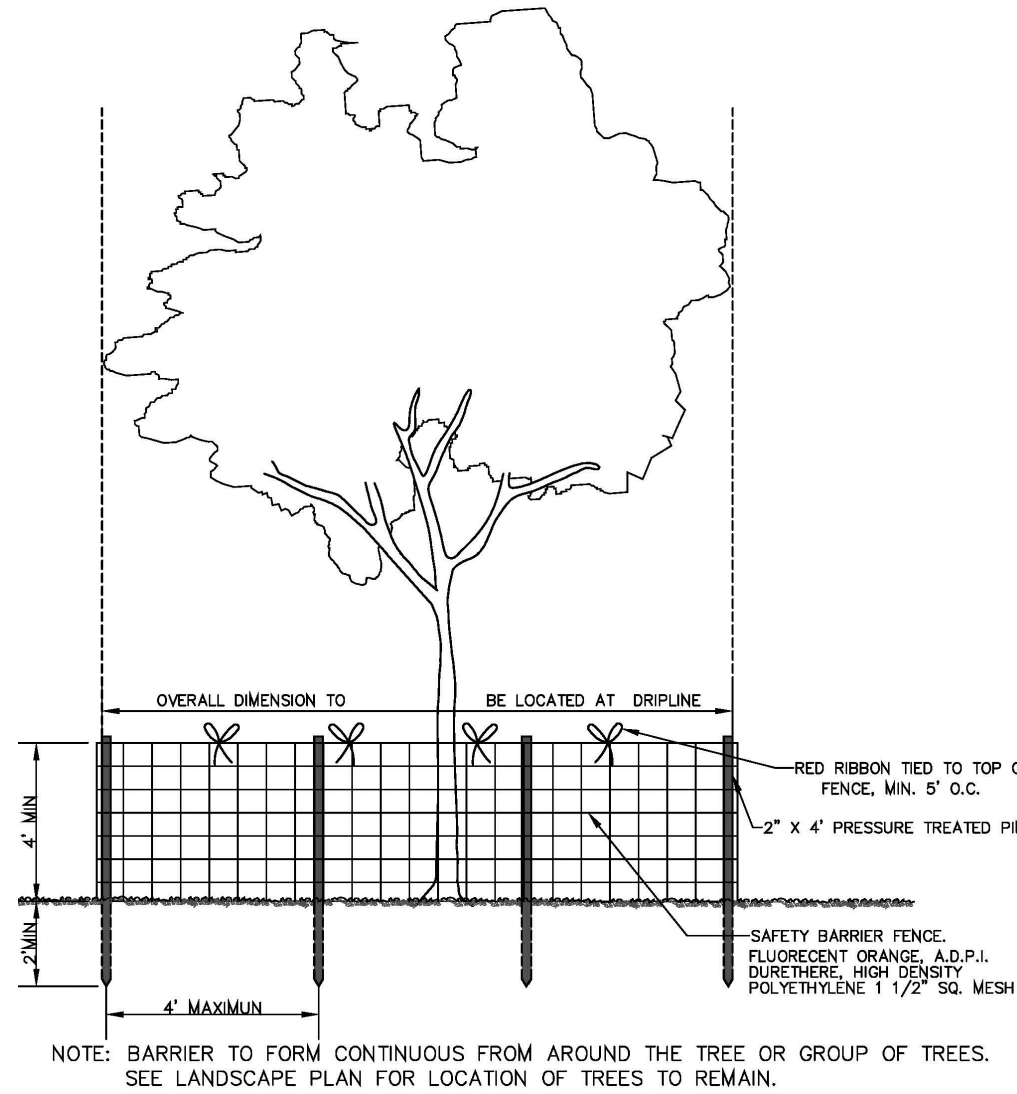

TREE BARRICADE DETAIL

-In lieu of replacement on site due to a lack of planting space, funds will be deposited into the Tree Canopy Trust Fund as detailed in Section 36.033.

-See Next Sheet and Tree Report by New Leaf Environmental, LLC for existing tree information & values.



Project Team

Landscape Architect:

Brandon White | Owner
772-834-1357 | brandon@las-fl.com
Paul Goulas | Owner
772-631-8400 | paul@las-fl.com
1708 SE Joy Haven Street
Port St. Lucie, FL 34983

Architect:

DesignTech International
Architects, Planners, Engineers, Interior Design
14125 N.W. 80th Ave., Suite 303
Miami Lakes, FL 33257
P: 305-581-4400
www.designtech.com

FOLIO 4942-03-27-0012
PROPOSED SHELL BLDG
2100 W ATLANTIC BLVD
POMPANO BEACH, FLORIDA 33069
Tree Disposition Plan

Revisions		
Date	Init.	Description
07.26.22	PG	Initial Submittal
12.06.22	PG	Revised per Comments
2.27.23	PG	Revised per Comments
3.29.23	PG	Revised per Comments
5.13.25	ST	Revised per Site Plan
09.10.25	SZ	Revised per Comments

REGISTERED LANDSCAPE ARCHITECT
PAUL A. GOULAS
LA 6666807
STATE OF
FLORIDA

PAUL GOULAS, RLA
FLORIDA REG. # LA6666807

Drawn By: PG

Checked By: PG

Municipal Project:

Scale:

NORTH

SCALE: 1" = 20'

0 10' 20' 40'

LA-2