


IT IS A VIOLATION OF THE LAW FOR ANY PERSON, UNLESS ACTING UNDER THE DIRECTION OF A LICENSED ARCHITECT TO ALTER THESE PLANS AND SPECIFICATIONS. THIS DOCUMENT CONTAINS PROPERTY INFORMATION AND SHALL NOT BE USED OR REPRODUCED, OR ITS CONTENTS DISCLOSED, IN WHOLE OR IN PART, WITHOUT THE PRIOR WRITTEN CONSENT OF GALLO HERBERT ARCHITECTS ARCHITECTS.




VIEW FROM S.W. 3RD STREET LOOKING N.W.



VIEW FROM S.W. 13TH AVE. (EAST LOOKING WEST)

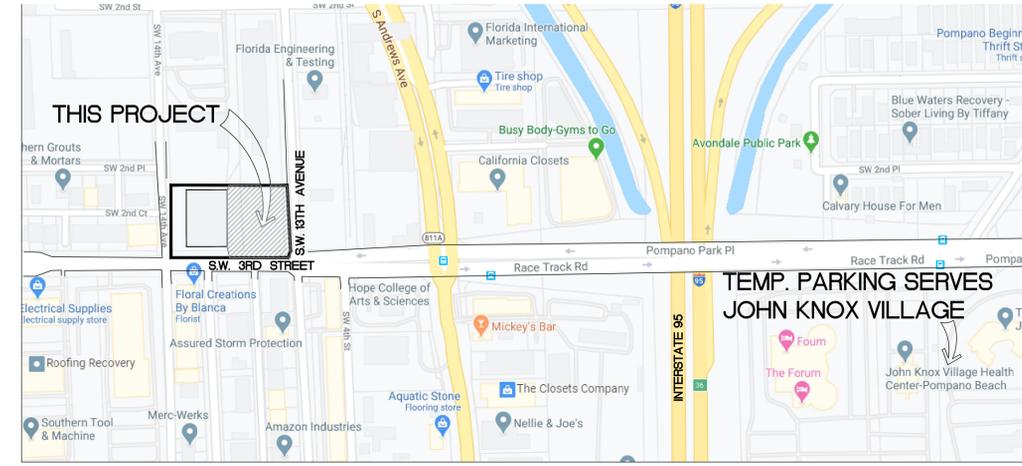

1 KEY MAP  
AS101 SCALE: NO SCALE

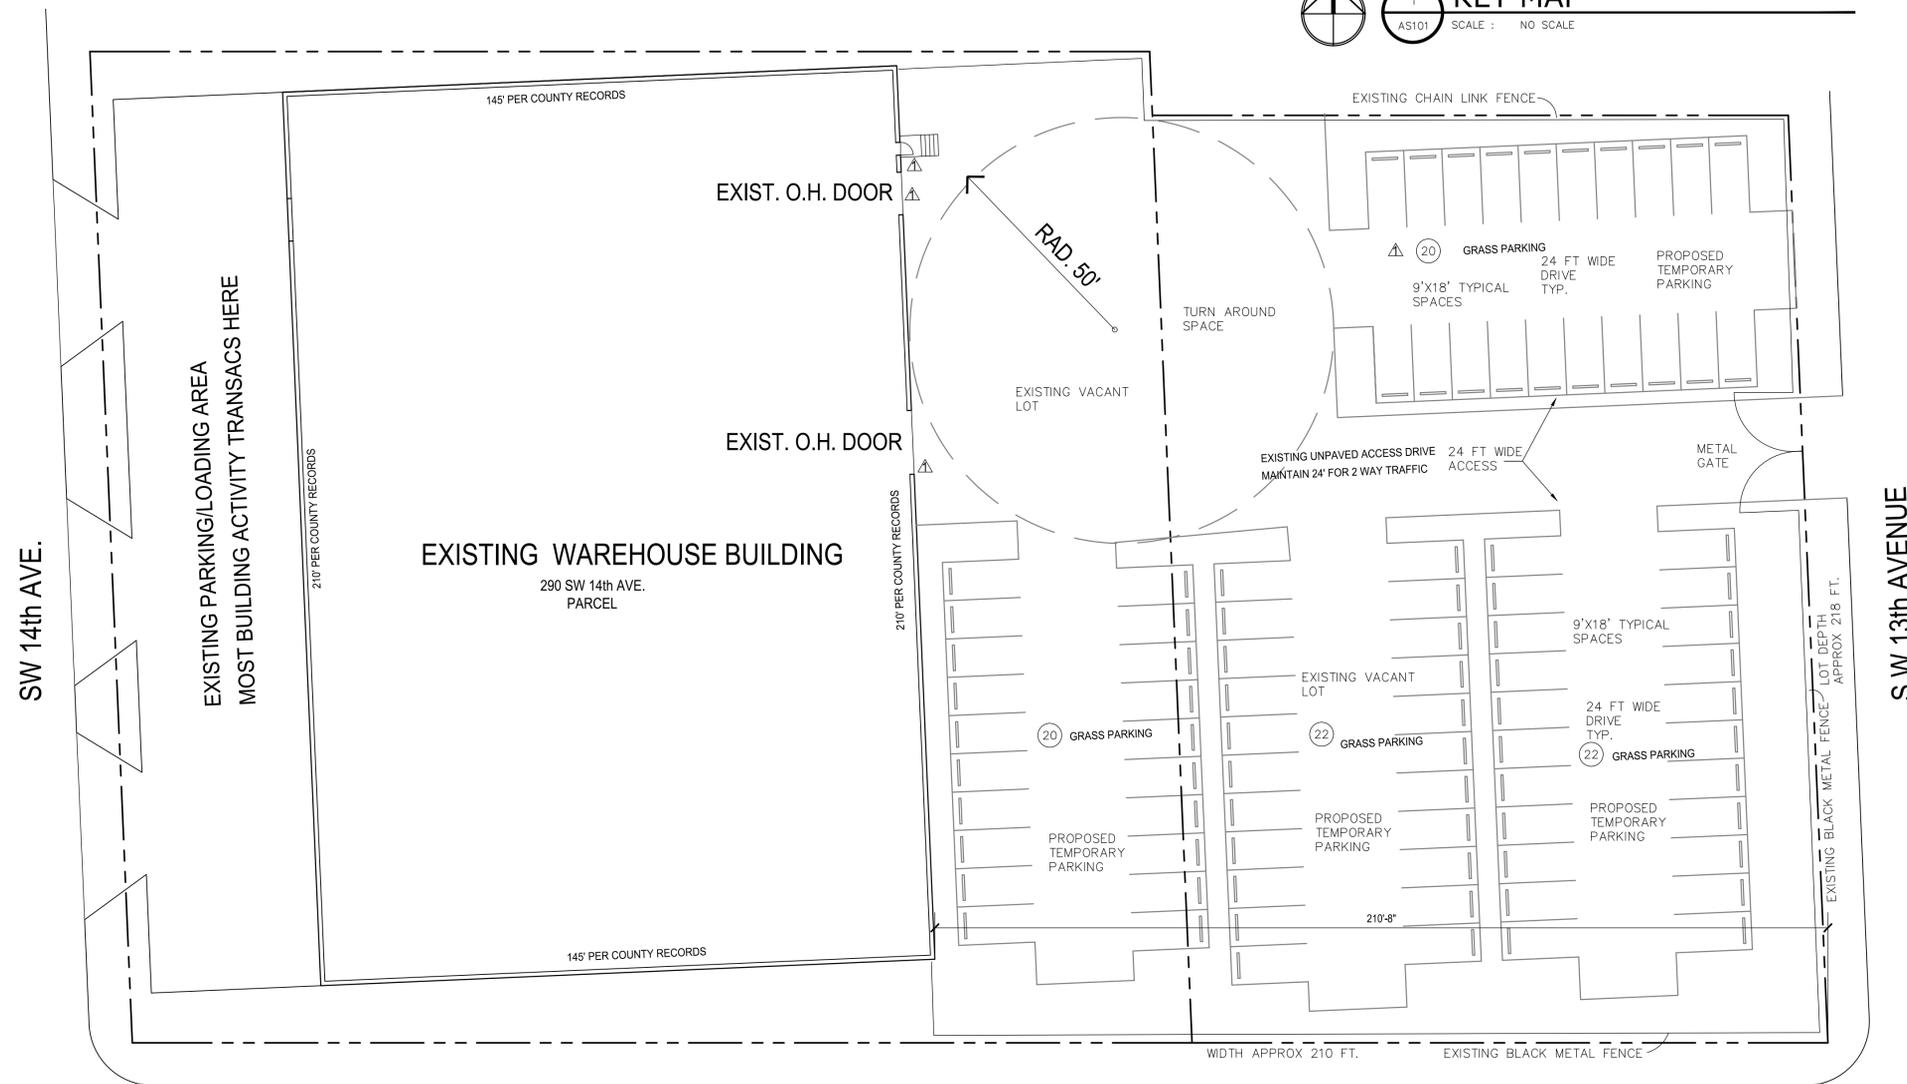

LEGAL DESCRIPTION OF WEST LOT- FOLIO-494203000038  
 3-49-42 SE COR OF GOV LOT 1 RUN, N 235.03 W 194.11, S 235.13, E 194.11 POB, TOGETHER WITH COMM SE GOV LOT 1, W 373.93, N 40.04 TO POB, CONT N 234.99, W 54.48, WLY

LEGAL DESCRIPTION OF EAST LOT- FOLIO- 494203000036  
 3-49-42 COMM AT SE COR OF GOV LOT 1, WLY ALG S/L 223.58, N 25 TO POB, WLY 150.13, NLY 240.50, ELY 150.13, SLY 240.50 TO POB, LESS THEREFROM PT DESC'D IN PARCEL 111

2 TEMPORARY PARKING SITE PLAN  
AS101 SCALE: 1"=20'-0"  
0 15' 30' 60'

NOTE: NO WHEEL STOPS OR STRIPING WILL BE USED. THESE ARE SHOWN FOR GRAPHIC CLARITY  
 NOTE: NO EXISTING TREES, SHRUBS, HEDGES WILL BE DISTURBED OR ALTERED.

OFF SITE PARKING:  
 84 GRASS PARKING SPACES AVAILABLE. NOT INCLUDING BUILDING EXISTING PARKING ON WEST SIDE.



AA26001731  
SEAL

WILLIAM J. GALLO FL AR000844

BRIAN P. HERBERT FL AR001541  
PROJECT

OFF SITE TEMPORARY  
 PARKING FOR JOHN  
 KNOX VILLAGE  
 AT:  
 290 SW 14th AVE.  
 POMPANO BEACH FL  
 33069

OWNER

PROPERTY OWNER:  
 GFS 14TH AVE LLC %  
 CORNERSTONE

XXX  
REVISIONS

No.	Description	Date
1	REMOVE 2 SPACES	2020-07
2	PREP FOR ZBA	2020-08

PROJECT STATUS

DATE  
2020-07-17

PROJECT NUMBER  
69-2016

SCALE  
AS SHOWN

DRAWN BY  
CHECKED BY

DRAWING TITLE  
SITE PLAN

DRAWING NUMBER  
AS1.01