



FRONT ELEVATION

SCALE: 1/4"=1'-0" NORTH

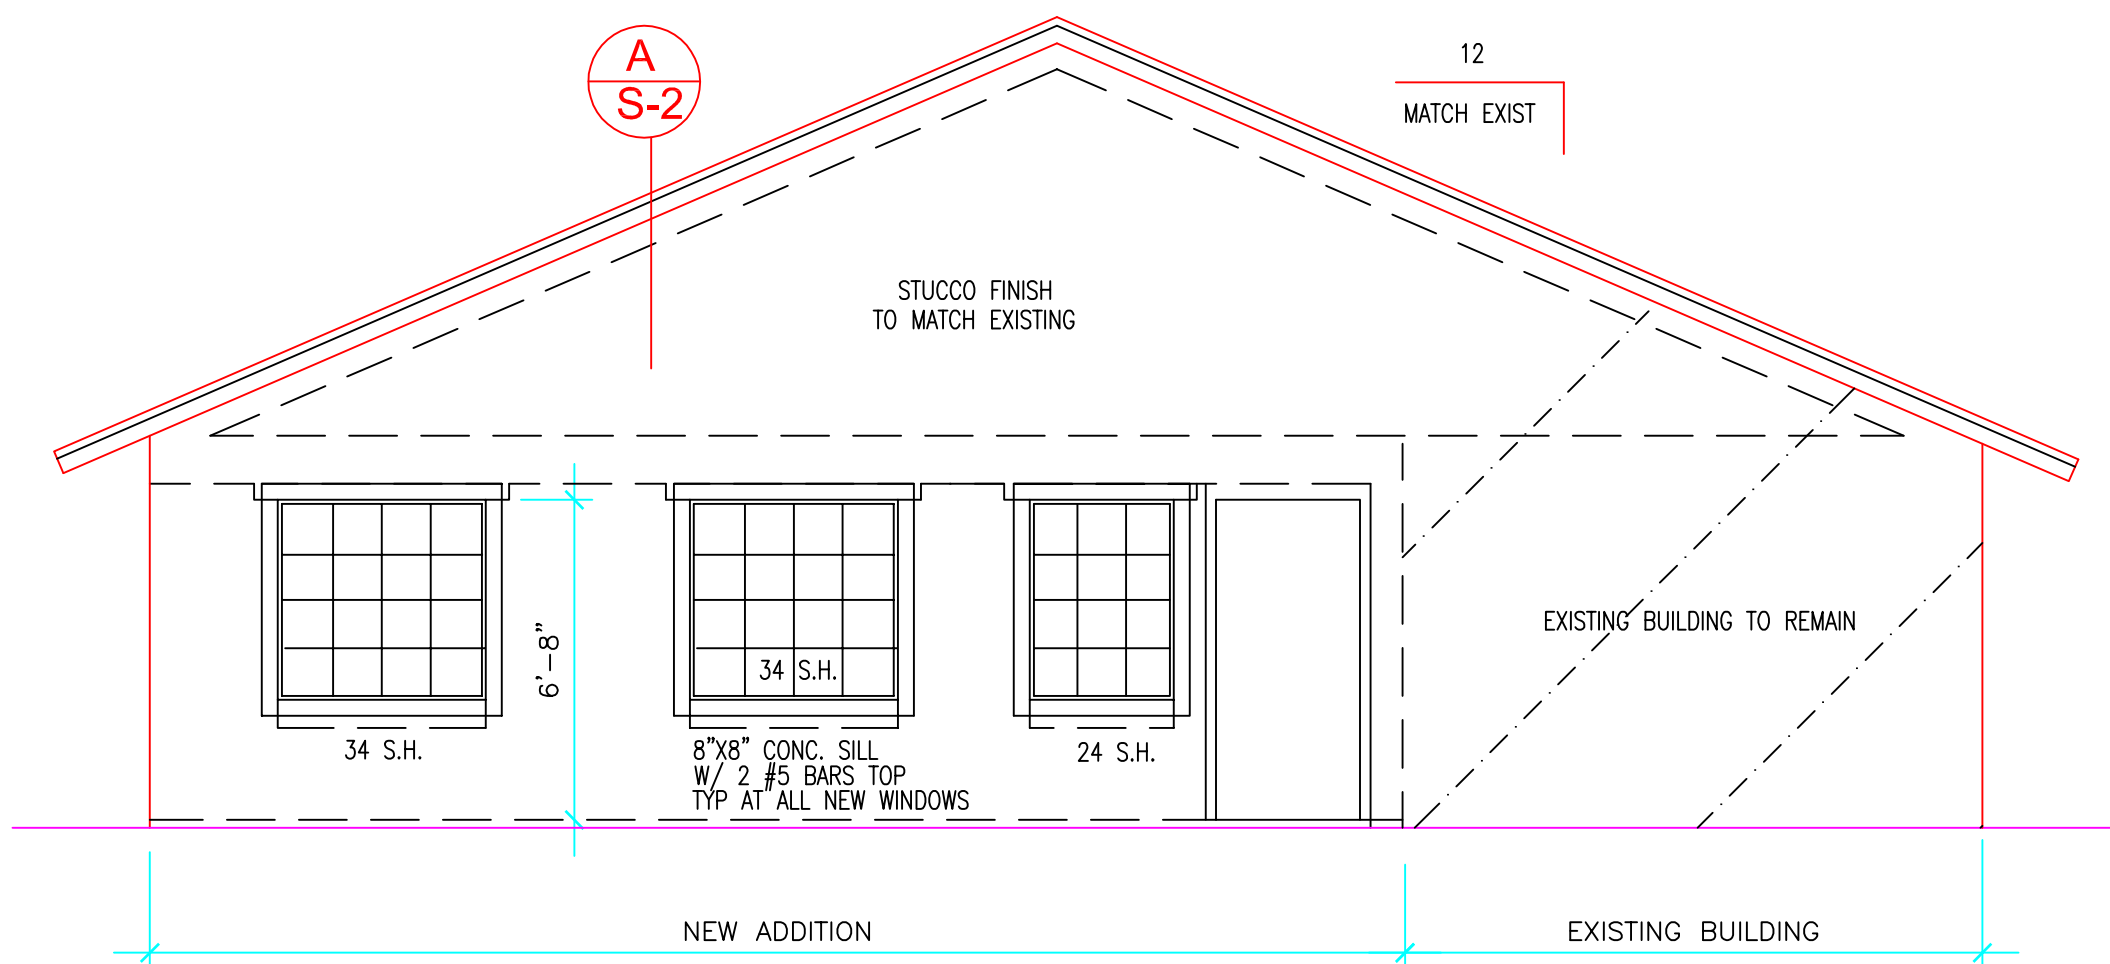

RIGHT SIDE ELEVATION


SCALE: 1/4"=1'-0" WEST

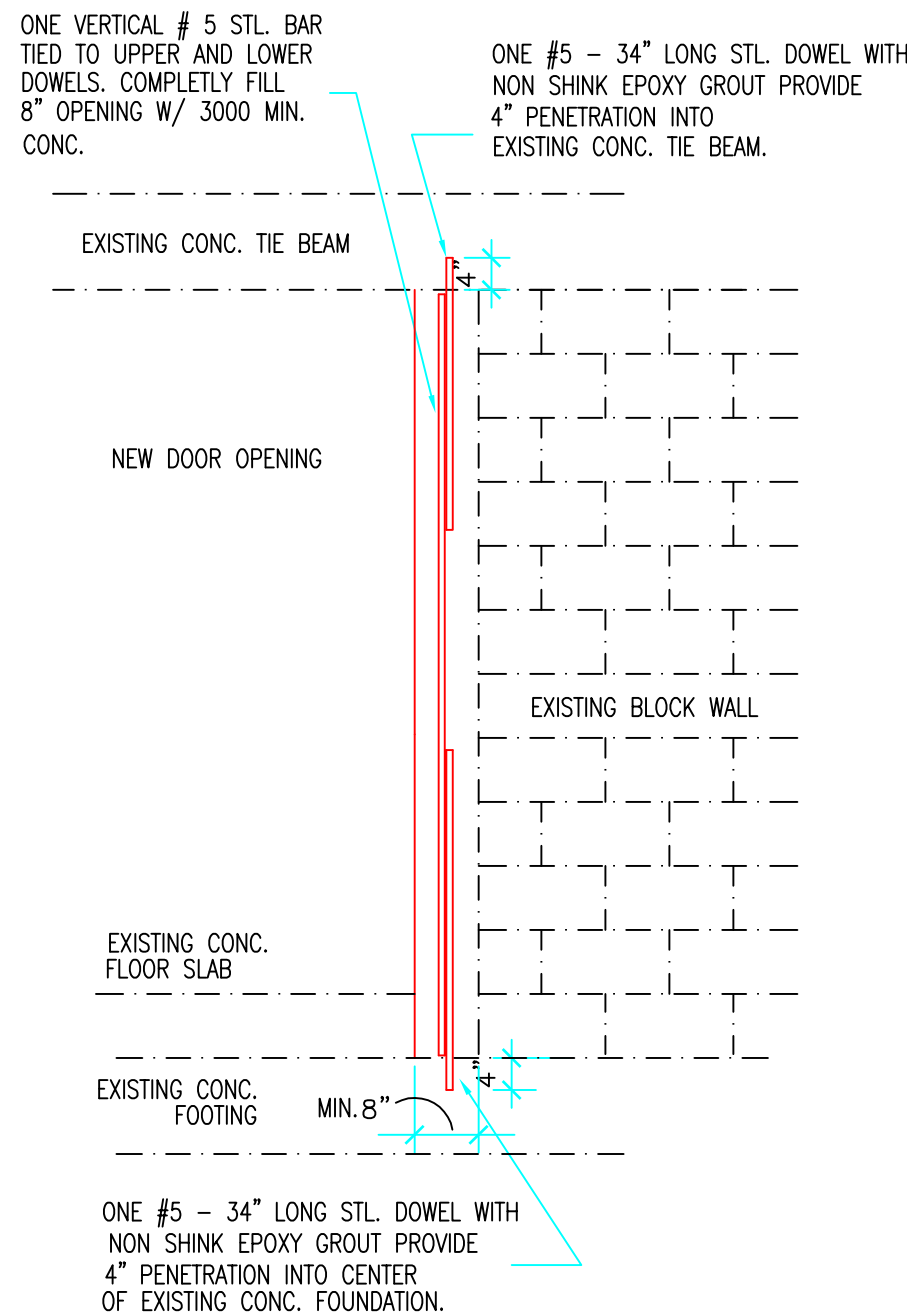

NEW DOOR OPENING DETAIL "A"


SCALE: 1/2" = 1'-0"

TYP. BOTH SIDES OF OPENING

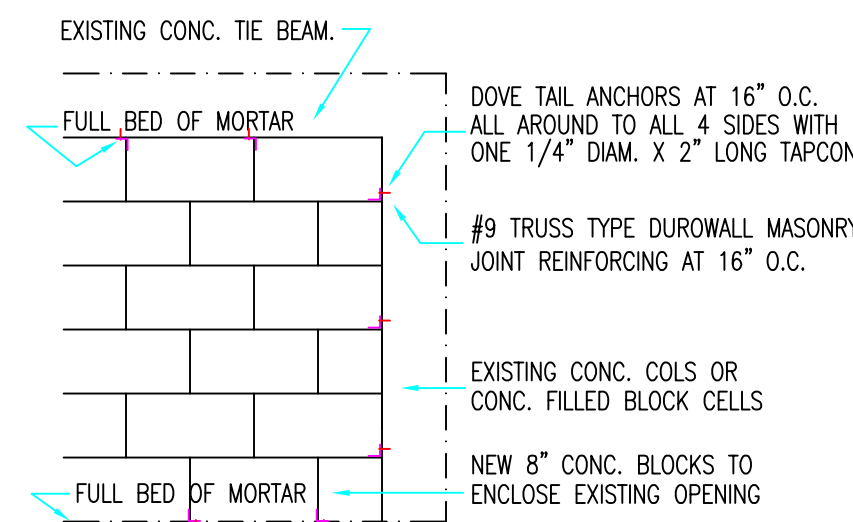

INTERIOR WINDOW ENCLOSURE

SCALE: 1/2" = 1'-0"

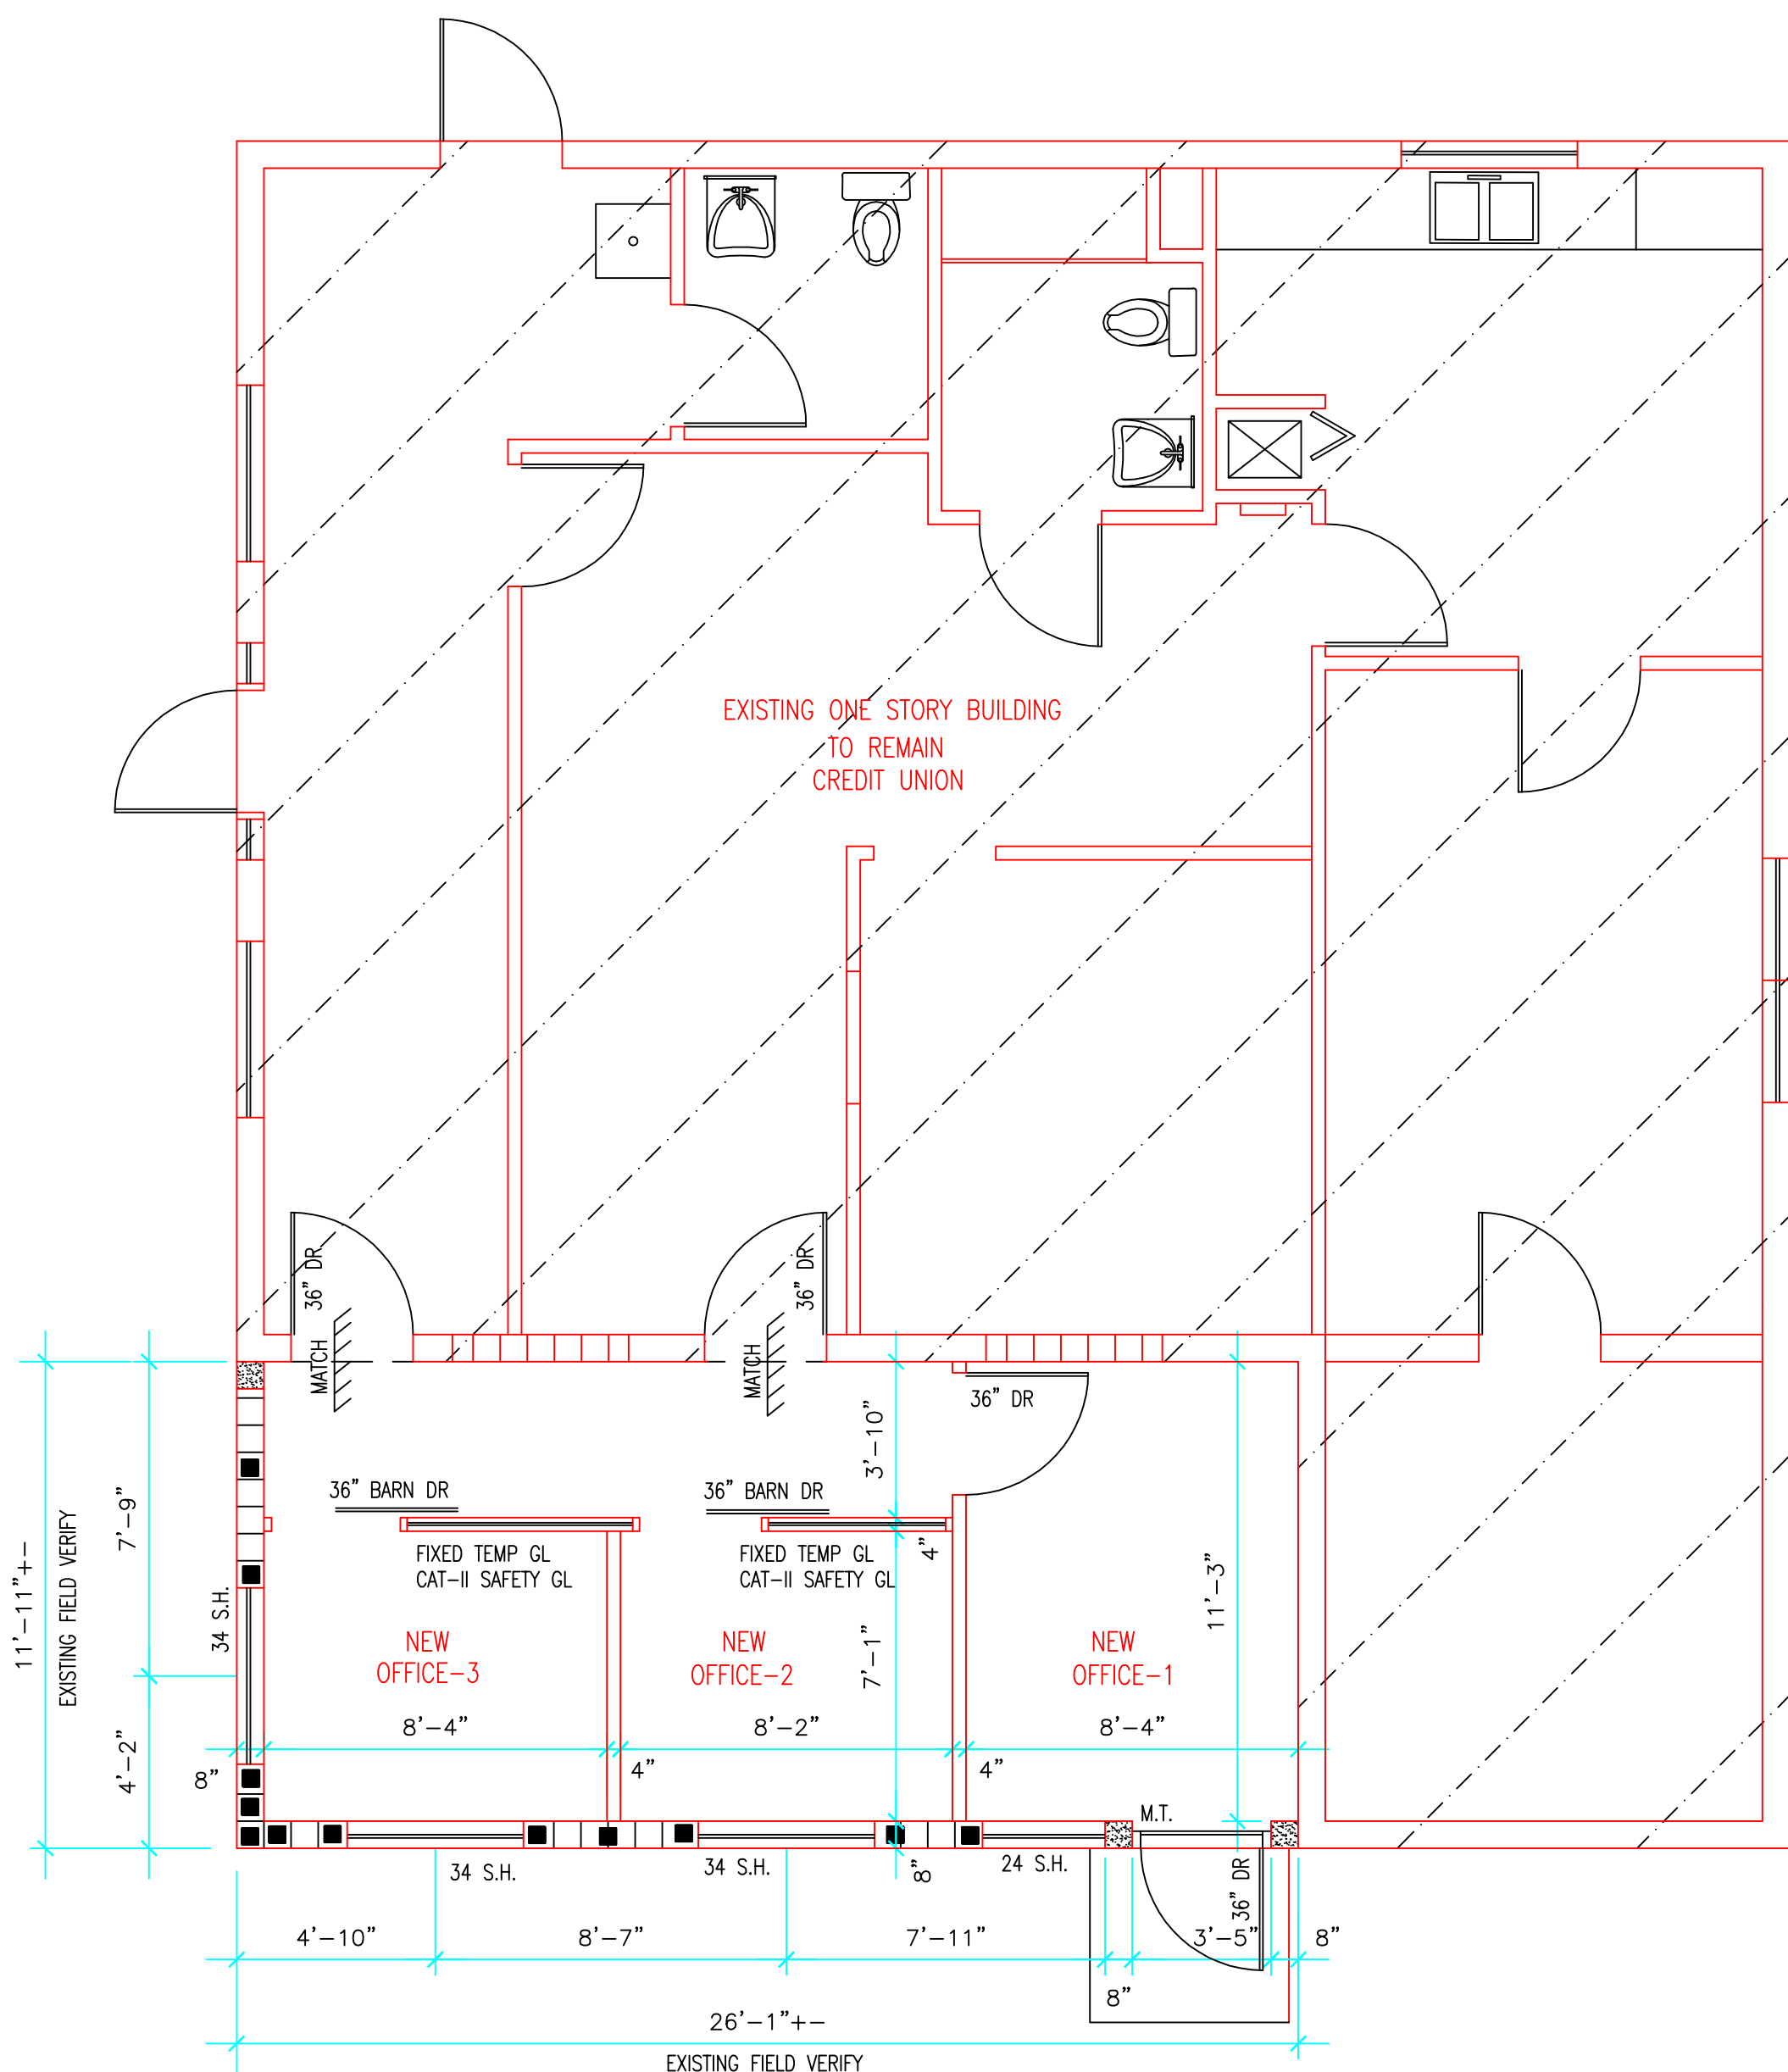

FLOOR PLAN

SCALE: 1/4"=1'-0"

ALL DIMENSIONS ARE TO BE FIELD VERIFIED

F.B.C. 2020 SEVENTH EDITION


CONST. TYPE VB

OCCUP. GROUP "B"

ALTERATION LEVEL-2

Miguel F de Diego
Digitally signed
by Miguel F de Diego
Date:
2023.02.16
15:55:19 -05'00'

2-15-2023

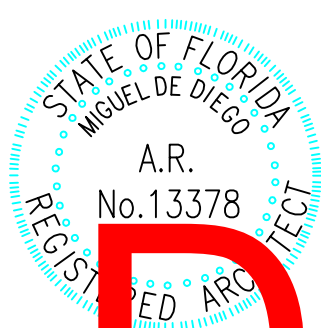

NO.	DATE	REVISION	BLDG DEPT COMMENTS
1	2-15-2023		