



Miguel F de Diego

Digitally signed by Miguel F de Diego
Date: 2023.05.02 16:11:09 -04'00'

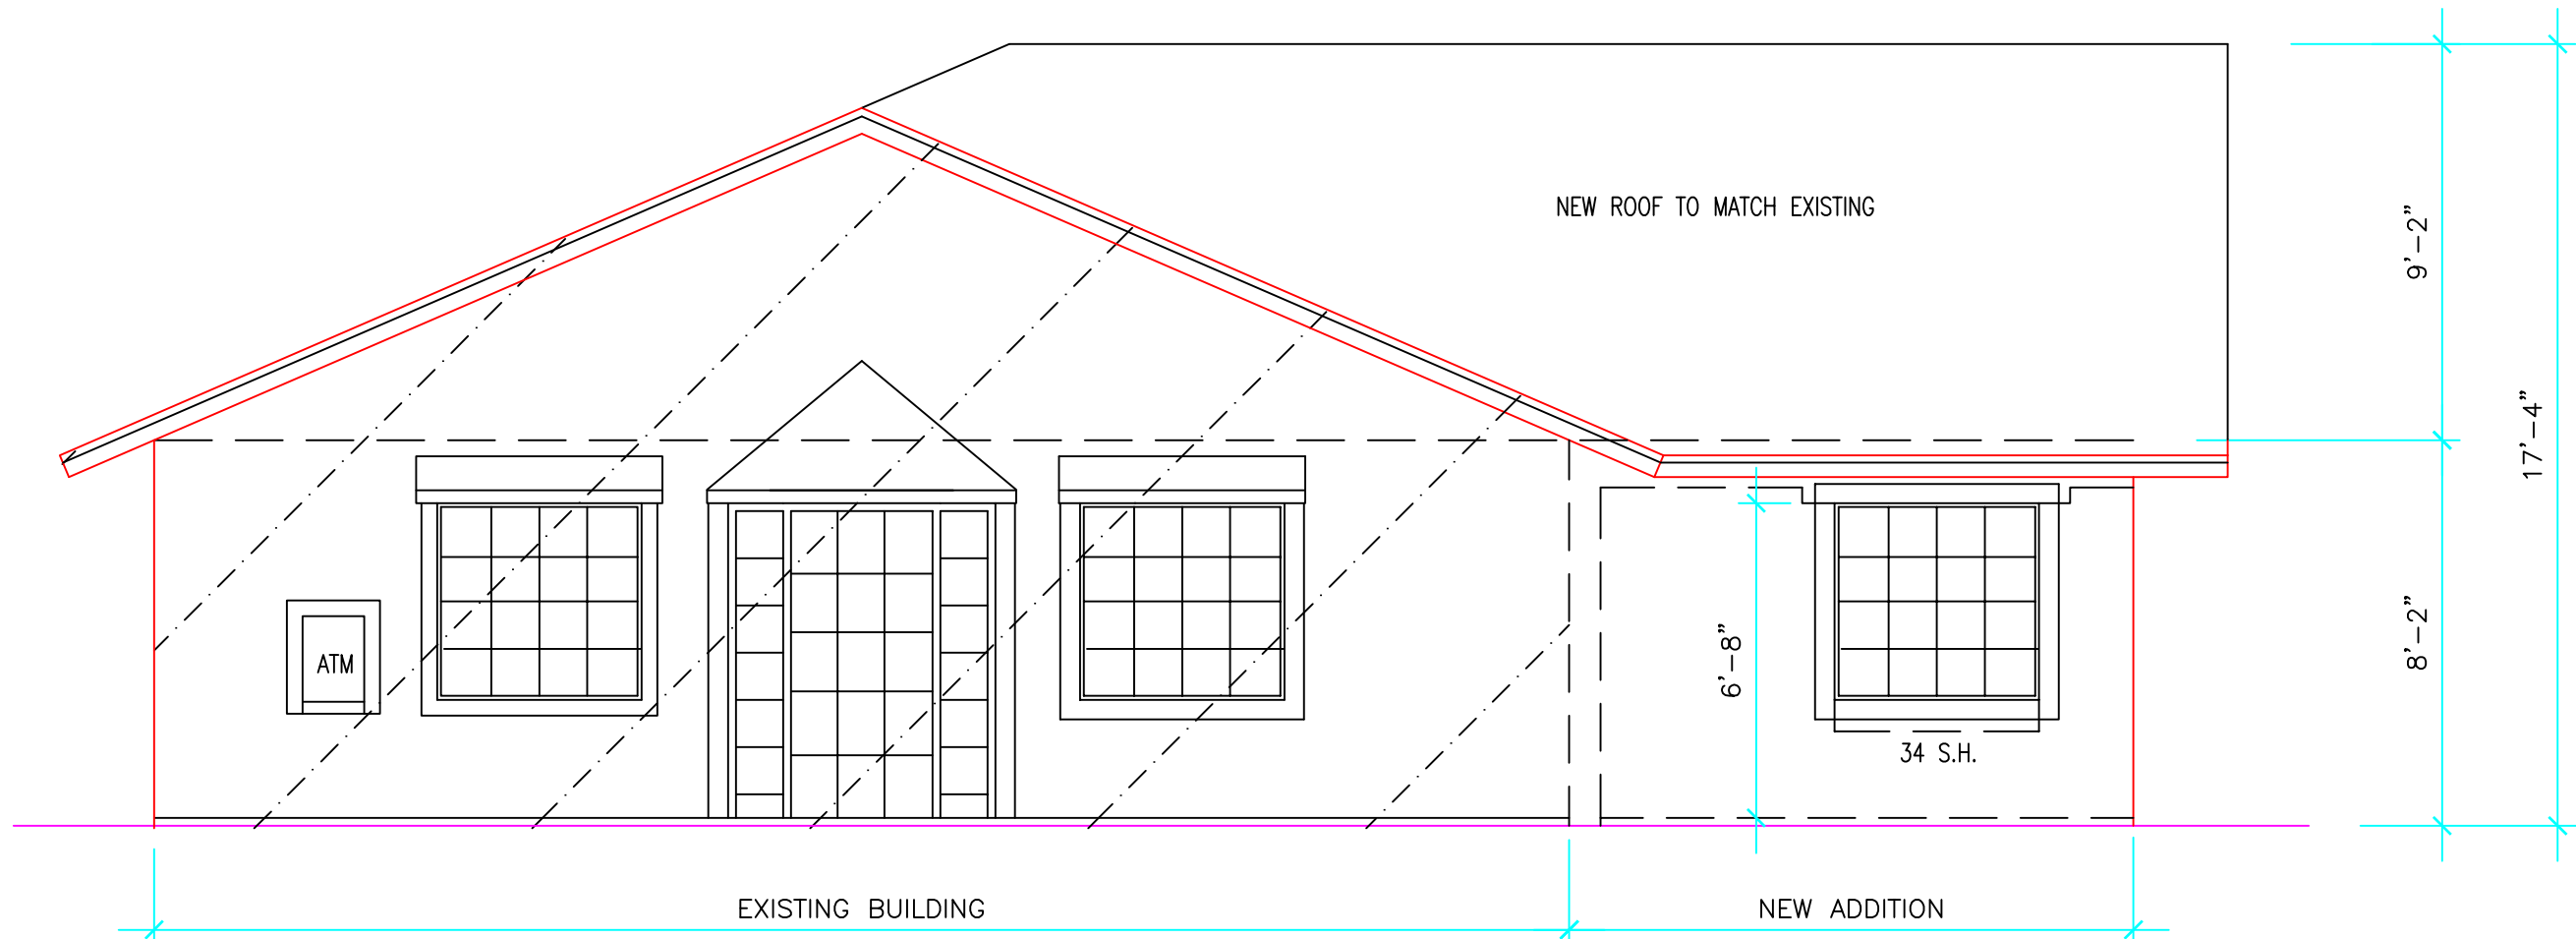


FRONT ELEVATION

SCALE: 1/4"=1'-0" NORTH

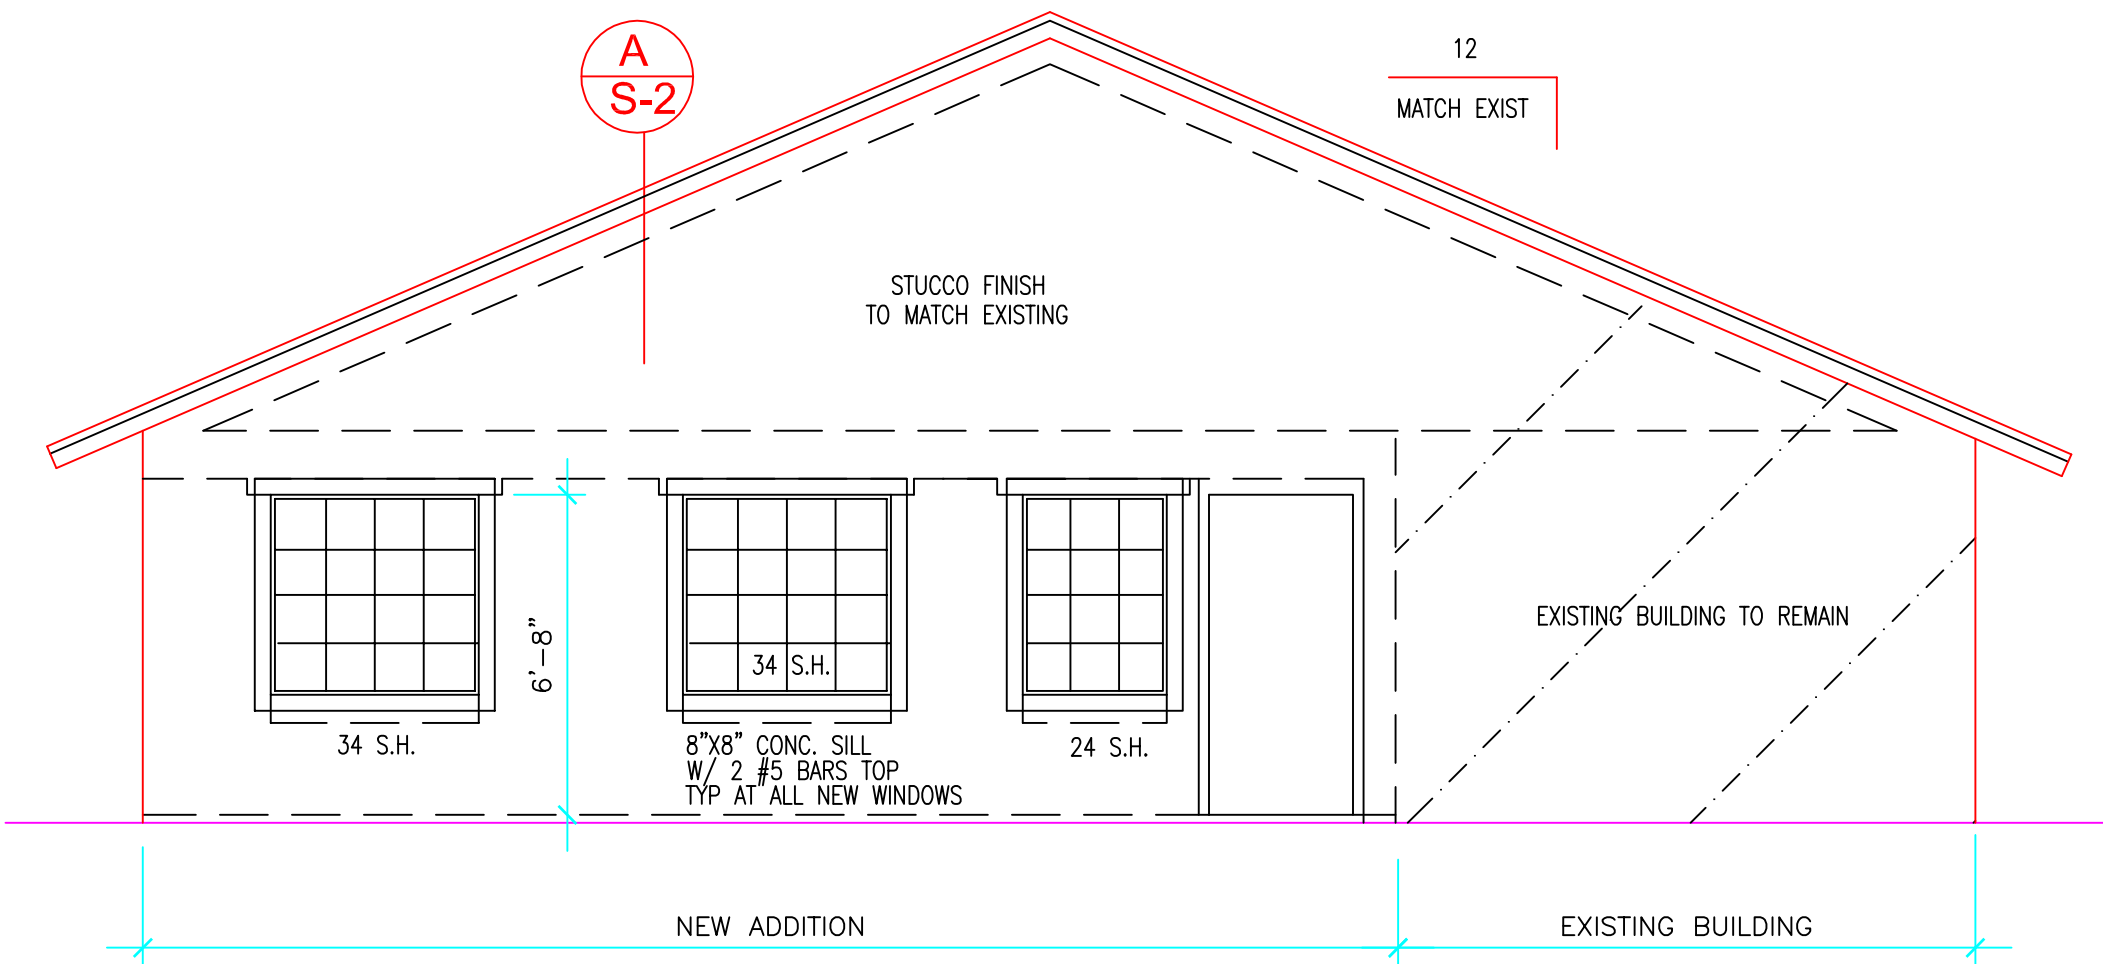


RIGHT SIDE ELEVATION

SCALE: 1/4"=1'-0" WEST

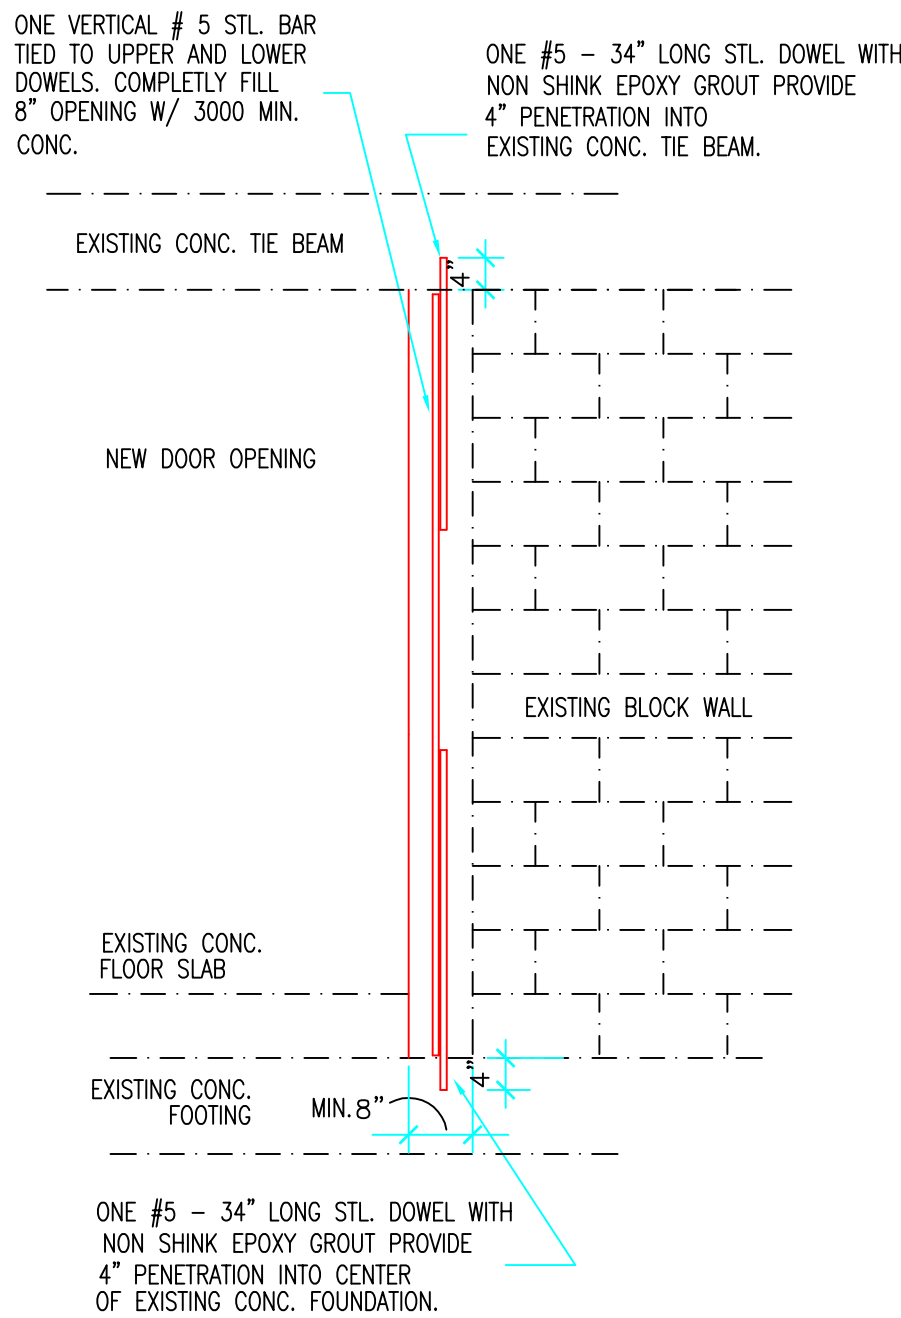

NEW DOOR OPENING DETAIL "A"

SCALE: 1/2" = 1'-0" TYP. BOTH SIDES OF OPENING

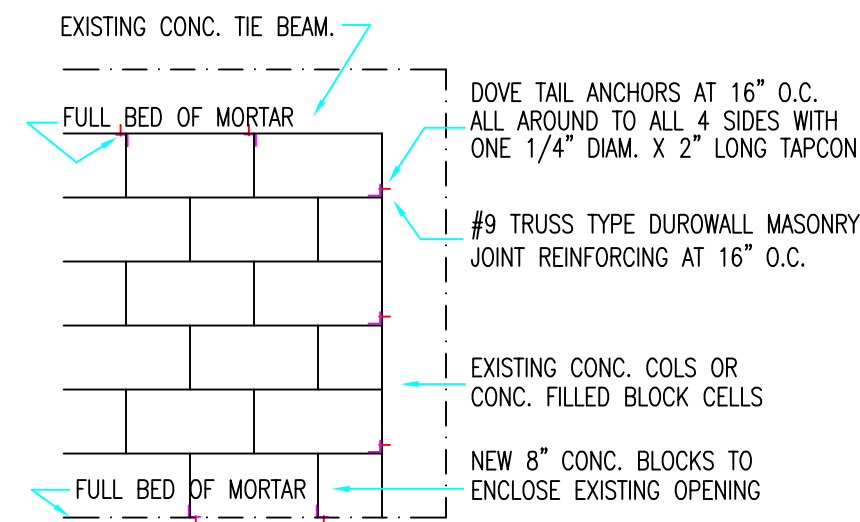


INTERIOR WINDOW ENCLOSURE "A"

SCALE: 1/2" = 1'-0"

DOOR AND WINDOW SCHEDULE


CONTRACTOR TO VERIFY ALL MASONRY OPENINGS WITH THE MANUFACTURER COORDINATE STYLE WITH THE OWNER PROVIDE U-FACTOR AND SHGC AS PER ENERGY CALCS

MARK	SIZE WIDTH X HEIGHT	MASONRY OPENING WIDTH X HEIGHT	SHUTTERS YES OR NO	EGRESS REQ. YES OR NO	PRESS. RATING REQ. FOR SPECIFIC OPENING (+) PSF (-) PSF	ZONE
① 34 HS	53 1/8" X 50 5/8"	54 1/8" X 51 5/8"	IMPACT	NO	+36.25 -39.46	4
② 24 HS	37" X 50 5/8"	38" X 51 5/8"	IMPACT	NO	+37.13 -40.34	4
③ 36" DR	36" X 80"	41" X 82"	IMPACT	YES	+36.09 -47.20	5

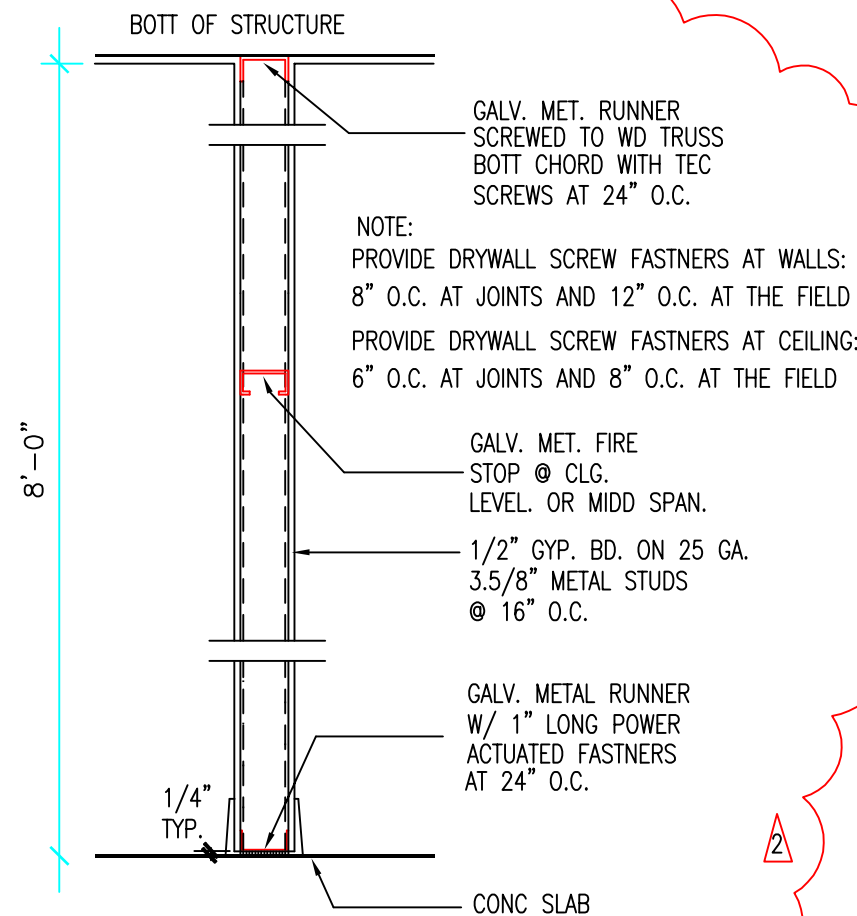

TYP. INTERIOR PTN.

SCALE: 1"=1'-0"

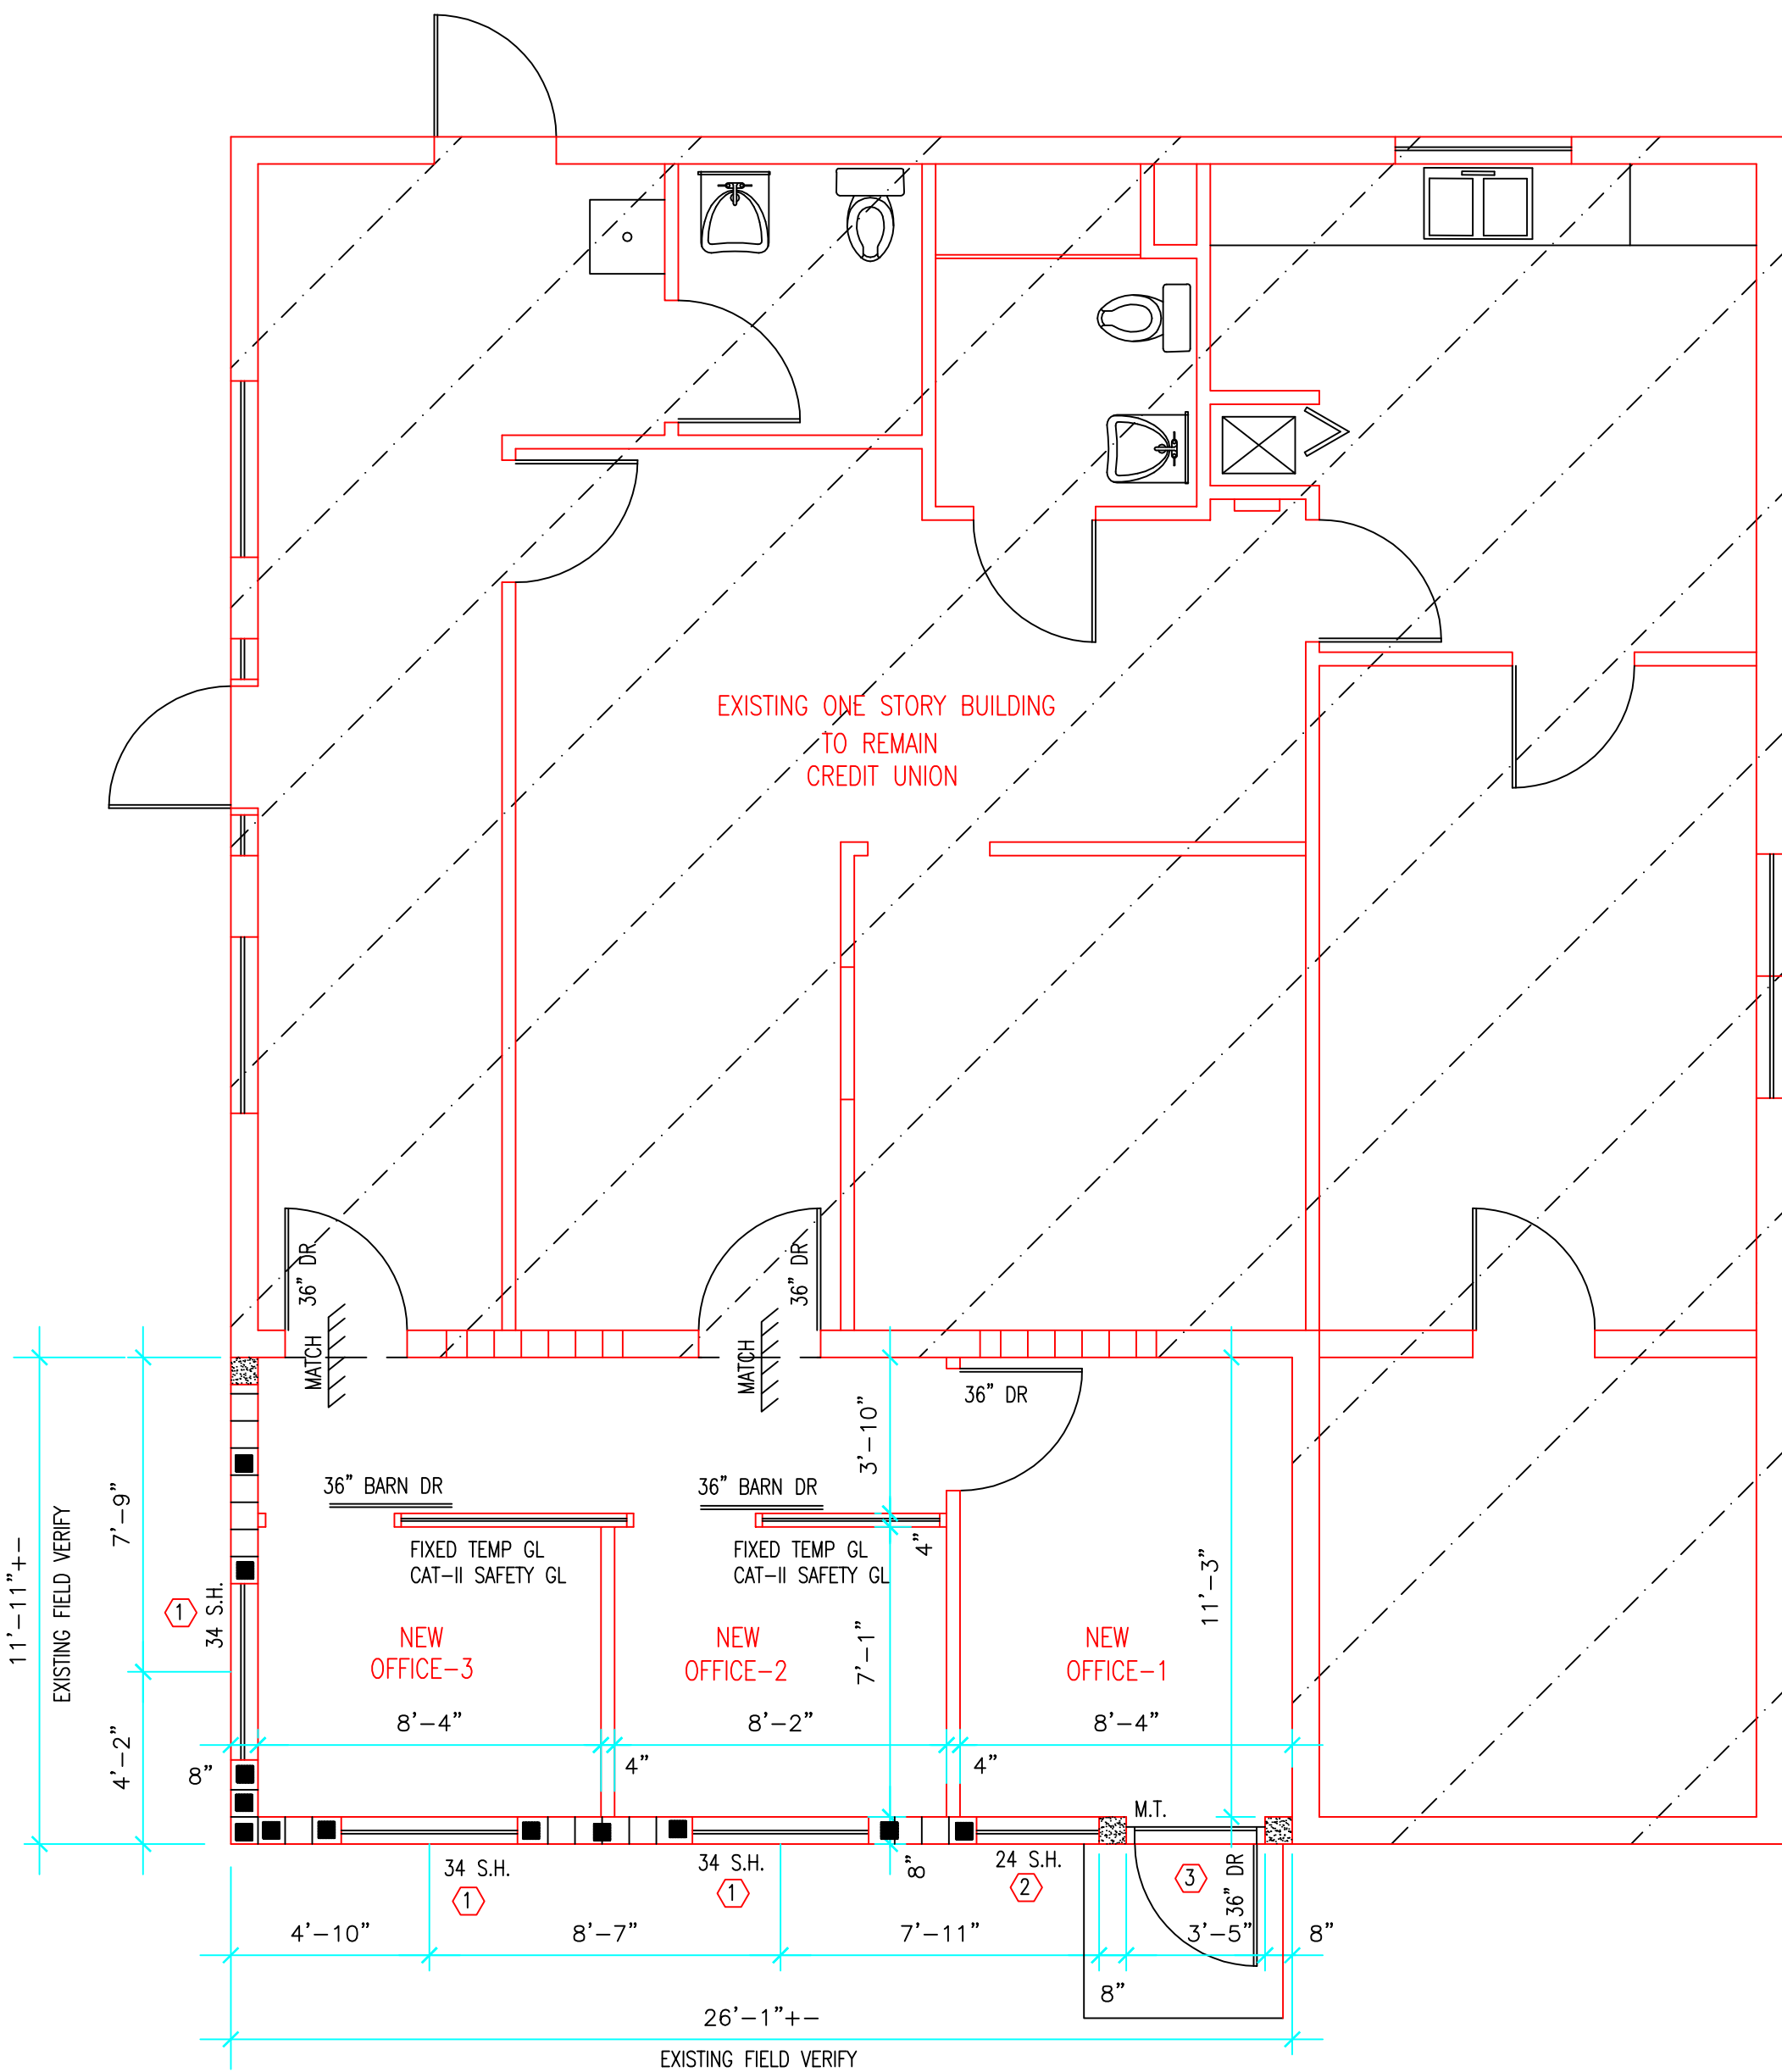

FLOOR PLAN

SCALE: 1/4"=1'-0"
ALL DIMENSIONS ARE TO BE FIELD VERIFIED
F.B.C. 2020 SEVENTH EDITION
CONST TYPE VB
OCCU. GROUP "B"


ALTERATION LEVEL-2

Miguel de Diego
ARCHITECT P.A.

AA-26001641
1657 TYLER STREET SUITE 107 HOLLYWOOD, FLORIDA 33020
PH. (954) 926-3358

CHECKED
DRAWN
DATE 12-22-2022
COMM. NO. 22-174

4-20-2023

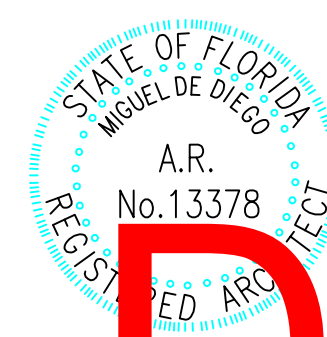

PZ23-12000027
08/02/2023

NEW ADDITION
FOR
420 NE 19th AVE.
POMPANO BEACH, FLORIDA

NO.	DATE	REVISION
1	2-15-2023	BLDG DEPT COMMENTS
2	4-20-2023	BLDG DEPT COMMENTS

ALL DESIGN, DRAWINGS, REPORTS, SPECIFICATIONS, COMPUTER FILES, FIELD DATA, NOTES AND ANY OTHER DOCUMENTS ARE THE PROPERTY OF THE ARCHITECT AND IS TO BE USED FOR THE PROJECT AND SITE ONLY. THE ARCHITECT SHALL RETAIN ALL COMMON LAW, COPYRIGHT AND OTHER RESERVED WRITTEN DIMENSIONS SHALL HAVE PRECEDENCE OVER SCALE.