


Plotted By: Fernandez, Giovanni Sheet Set: MILLCREEK POMPANO Layout: C-001 COVER SHEET November 21, 2025 04:51:21pm K:\FTT_Civil\043 Jobs\04375014 Mill Creek Pompano\Design\CADD\Plan\Sheets\C-COVER.dwg
This document, together with the concepts and designs presented herein, is an instrument of service, as an instrument of service, is intended only for the specific purpose and client for which it was prepared. Reuse of and improper reliance on this document without written authorization and adaptation by Kimley-Horn and Associates, Inc. shall be without liability to Kimley-Horn and Associates, Inc.

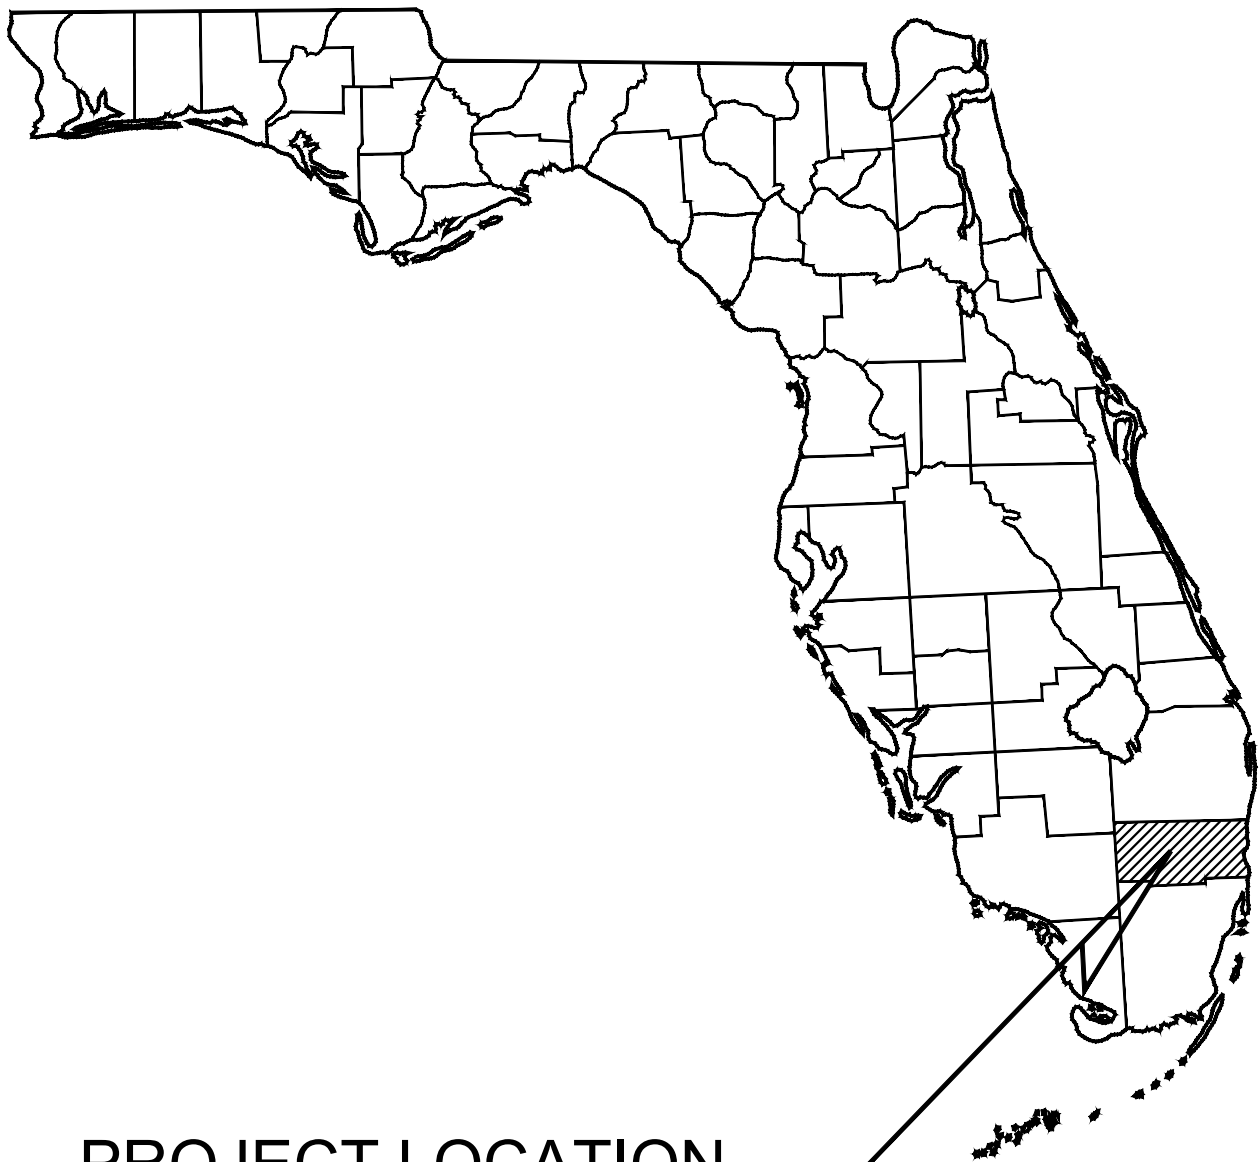

PROJECT LOCATION
BROWARD COUNTY

PROJECT TEAM:

OWNER/DEVELOPER:

MCRT INVESTMENTS LLC
4855 TECHNOLOGY WAY, SUITE 400
BOCA RATON, FLORIDA, 33431
CONTACT: ANDREA ROWE

CIVIL:

KIMLEY-HORN AND ASSOCIATES, INC.
8201 PETERS ROAD, SUITE 2200
PLANTATION, FL 33324
(954) 990-0229
CONTACT: GIOVANNI FERNANDEZ, P.E.

ARCHITECT:

DORSKY YUE
101 NE 3RD AVENUE, SUITE 500
FORT LAUDERDALE, FL, 33301
(954) 703-7830
CONTACT: VICTOR YUE

LANDSCAPE:

WITKIN HULTS & PARTNERS
307 S. 21ST AVENUE
HOLLYWOOD, FL, 33020
(954) 923-9681
CONTACT: ANDREW SYKES

SURVEYOR:

STONER SURVEYORS
4341 SW 62ND AVENUE
DAVIE, FL, 33314
(954) 585-0997
CONTACT: JAMES D. STONER

LIST OF CONTACTS:

WATER & SEWER:

CITY OF POMPANO BEACH
WATER/ SEWER
100 ATLANTIC BLVD,
POMPANO BEACH, FL 33060
NATHANIEL WATSON
NATHANIEL.WATSON@COPBFL.COM

FIRE PROTECTION:

CITY OF POMPANO BEACH
FIRE DEPARTMENT
POMPANO BEACH, FLORIDA 33060
(954) 786-4719
CONTACT: KELVIN MCNABB, FIRE MARSHAL

TRAFFIC CONTROL:

BROWARD COUNTY TRAFFIC
ENGINEERING DEPARTMENT
2300 W COMMERCIAL BLVD
FORT LAUDERDALE, FL, 33309
(954) 847-2745

BUILDING DEPARTMENT:

POMPANO CITY HALL
100 WEST ATLANTIC BOULEVARD,
POMPANO BEACH, FL
(954) 786-4672
CONTACT: SAPPHIRE.JOHNSON@COPBFL.COM

UTILITY PROVIDERS:

AT&T DISTRIBUTION
TELEPHONE
CONTACT: DINO FARRUGGIO
DF1979@ATT.COM

ADVANCED CABLE DBA
CATV
CONTACT: DESIGN TEAM
(561) 519-9937

BROWARD COUNTY
TRAFFIC ENGINEERING
TRAFFIC CONTROL
CONTACT: ROBERT BLOUNT
(954) 847-2745

BREEZELINE
CONTACT: JAVARES HALL
JHALL@BREEZELINE.COM

COMCAST CABLE
FIBER OPTIC
CONTACT: RICARDO DAVIDSON
(786) 586-8505

CROWN CASTLE NG
FIBER OPTIC
(888) 632-0931 EX. 2

FDOT/ELAND ENGINEERING
FIBER OPTIC, ELECTRIC
CONTACT: JENNIFER WELCH
(954) 847-1995


FLORIDA POWER & LIGHT
ELECTRIC
CONTACT: MATHEW COLLINS
MATTHEW.COLLINS2@FPL.COM

HOTWIRE
COMMUNICATIONS
FIBER OPTIC, TELEPHONE
CONTACT: WALTER DAVILA
(954) 699-0900

MCI
COMMUNICATION LINES, FIBER
CONTACT: INVESTIGATION TEAM
972-729-6016


TECO
GAS
CONTACT: DAVID RIVERA
DRIVERA@TECOENERGY.COM

WINDSTREAM ENTERPRISE
WHOLESALE
LOCATE.DESK@WINDSTREAM.COM

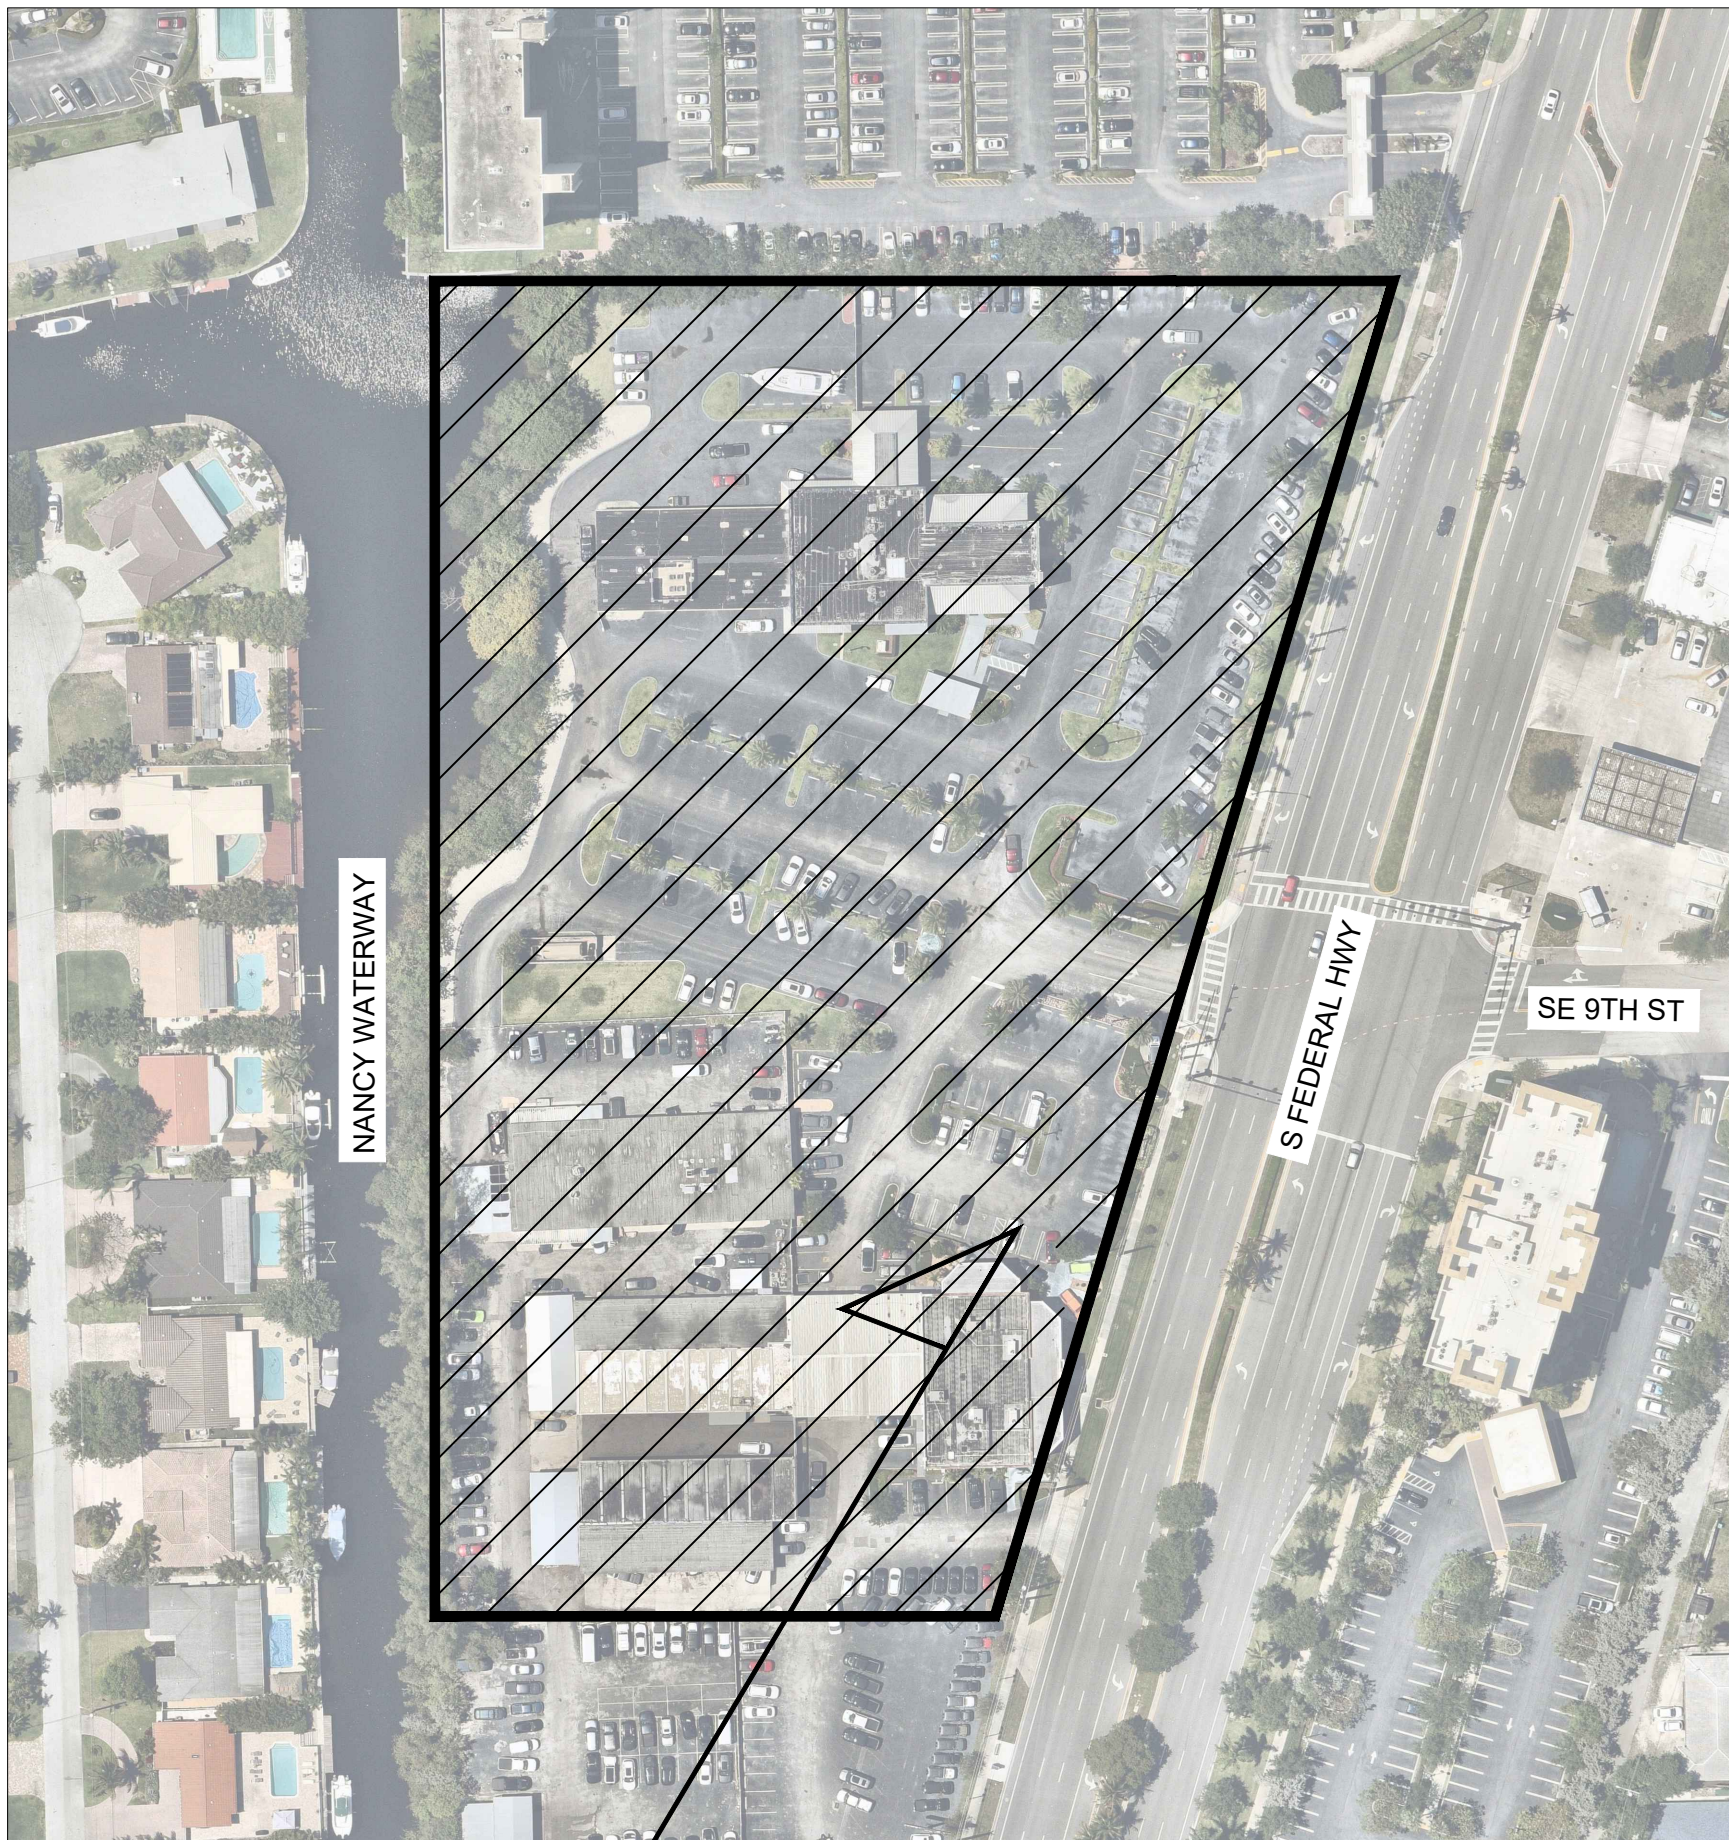

PROJECT LOCATION

VICINITY MAP

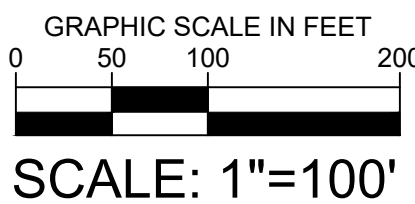

Kimley»Horn

© 2025 KIMLEY-HORN AND ASSOCIATES, INC.

DRC


PZ25- 12000028
01/07/2026

SHEET LIST TABLE

SHEET NUMBER	SHEET TITLE
C-001	COVER SHEET
C-002	GENERAL NOTES
C-100	DEMOLITION & EROSION CONTROL PLAN
C-101	DEMOLITION & EROSION CONTROL DETAILS
C-200	HORIZONTAL CONTROL, SIGNAGE AND MARKING PLAN
C-201	HORIZONTAL CONTROL, SIGNAGE AND MARKING DETAILS
C-202	HORIZONTAL CONTROL, SIGNAGE AND MARKING DETAILS
C-300	PAVING AND GRADING PLAN
C-301	CROSS SECTIONS
C-302	DRAINAGE PLAN
C-303	PAVING, GRADING & DRAINAGE DETAILS
C-304	PAVING GRADING & DRAINAGE DETAILS
C-305	PAVING GRADING & DRAINAGE DETAILS
C-306	PAVING GRADING & DRAINAGE DETAILS
C-307	PAVING GRADING & DRAINAGE DETAILS
C-308	PAVING GRADING & DRAINAGE DETAILS
C-400	WATER AND SEWER PLAN
C-401	WATER & SEWER DETAILS
C-402	WATER & SEWER DETAILS
C-403	WATER & SEWER DETAILS
C-404	WATER & SEWER DETAILS
C-405	WATER & SEWER DETAILS
C-406	WATER & SEWER DETAILS
C-500	FIRE ACCESS PLAN
C-501	GARBAGE ACCESS PLAN
C-600	PHOTOMETRICS PLAN
C-601	GARAGE PHOTOMETRICS PLAN
C-602	GARAGE PHOTOMETRICS PLAN
C-603	PHOTOMETRICS DETAILS
C-700	CPTED PLAN
C-800	CONCEPTUAL AREA BREAKDOWN PLAN

Kimley»Horn

© 2025 KIMLEY-HORN AND ASSOCIATES, INC.
8201 PETERS ROAD, SUITE 2200, PLANTATION, FL 33324
PHONE: 954-535-5100 FAX: 954-739-2247
WWW.KIMLEY-HORN.COM REGISTRY NO. 35106

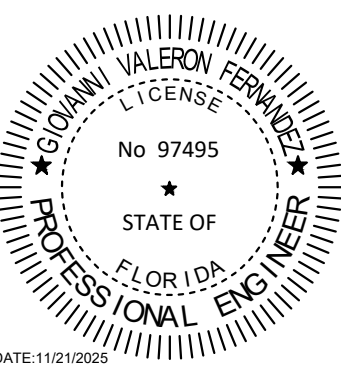

KHA PROJECT	DATE	SCALE	DESIGNED BY	DRAWN BY	CHECKED BY
043175014	11/6/2025	AS SHOWN	GVF	EA	GVF

COVER SHEET

MODERA POMPANO
BEACH
PREPARED FOR
MCRT INVESTMENTS LLC
POMPANO BEACH
FLORIDA

SHEET NUMBER
C-001