
 **PROPOSED CPTD SITE PLAN**
SCALE: 3/32" = 1'-0"

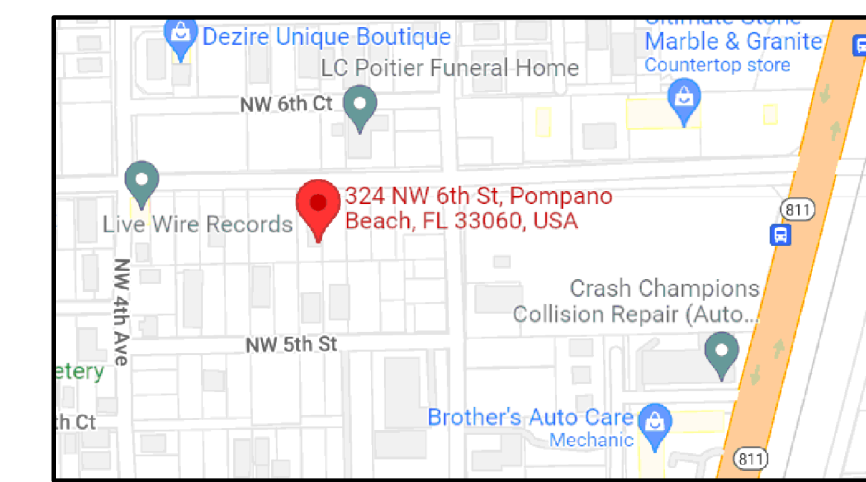

LOCATION SKETCH


CPTD FEATURES LEGEND	
MAIN PEDESTRIAN ACCESS	1
CONTROLLED VEHICLE ACCESS/EXIT	2
6' WOOD FENCE	3
SURVEILLANCE CAMERAS	4
VISIBILITY TRIANGLE	5



324 HOUS / NEW BUILDING
MIXED USE

CLIENT: 324 NW 6TH STREET POMPAO BEACH, FL 33060

SEAL

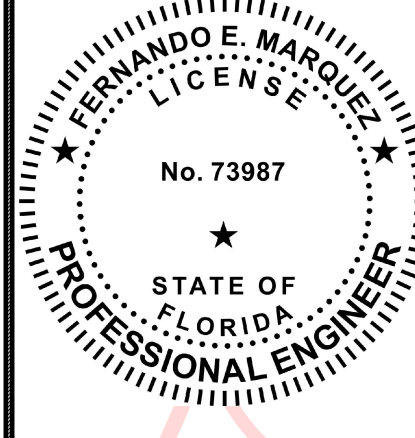

Digitally signed
by FERNANDO E. MARQUEZ
Date: 2023.04.13 13:37:33 -04'00'


ENGINEERING
LIC. No. 73987
12055 NW 44 STREET
SUNRISE, FL 33323
PH: (754) 245-1623
COPYRIGHT RESERVED:
THESE DRAWINGS AND DESIGNS ARE
THE PROPERTY OF
FERNANDO MARQUEZ, P.E.
AND SHALL NOT BE REPRODUCED
WITHOUT HIS WRITTEN CONSENT.

REVISIONS

No	DATE	BY

DESCRIPTION

Date:
JANUARY 2023
DRAW BY:

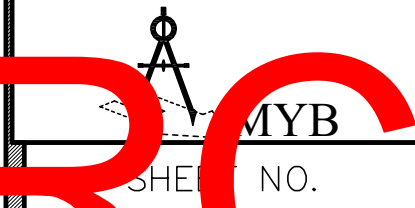
MYB
SHEET NO.

DRC
PZ22-12000032
07/19/2023