



A VIOLATION OF THE LAW FOR ANY PERSON, UNLESS ACTING UNDER THE DIRECTION OF A LICENSED ARCHITECT TO ALTER THESE PLANS AND SPECIFICATIONS. THIS DOCUMENT CONTAINS PROPERTY INFORMATION AND SHALL NOT BE USED OR REPRODUCED OR ITS CONTENTS DISCLOSED, IN WHOLE OR IN PART, WITHOUT THE PRIOR WRITTEN CONSENT OF GALLO HERBERT ARCHITECTS ARCHITECTS. COPYRIGHT 2018 GALLO HERBERT ARCHITECTS

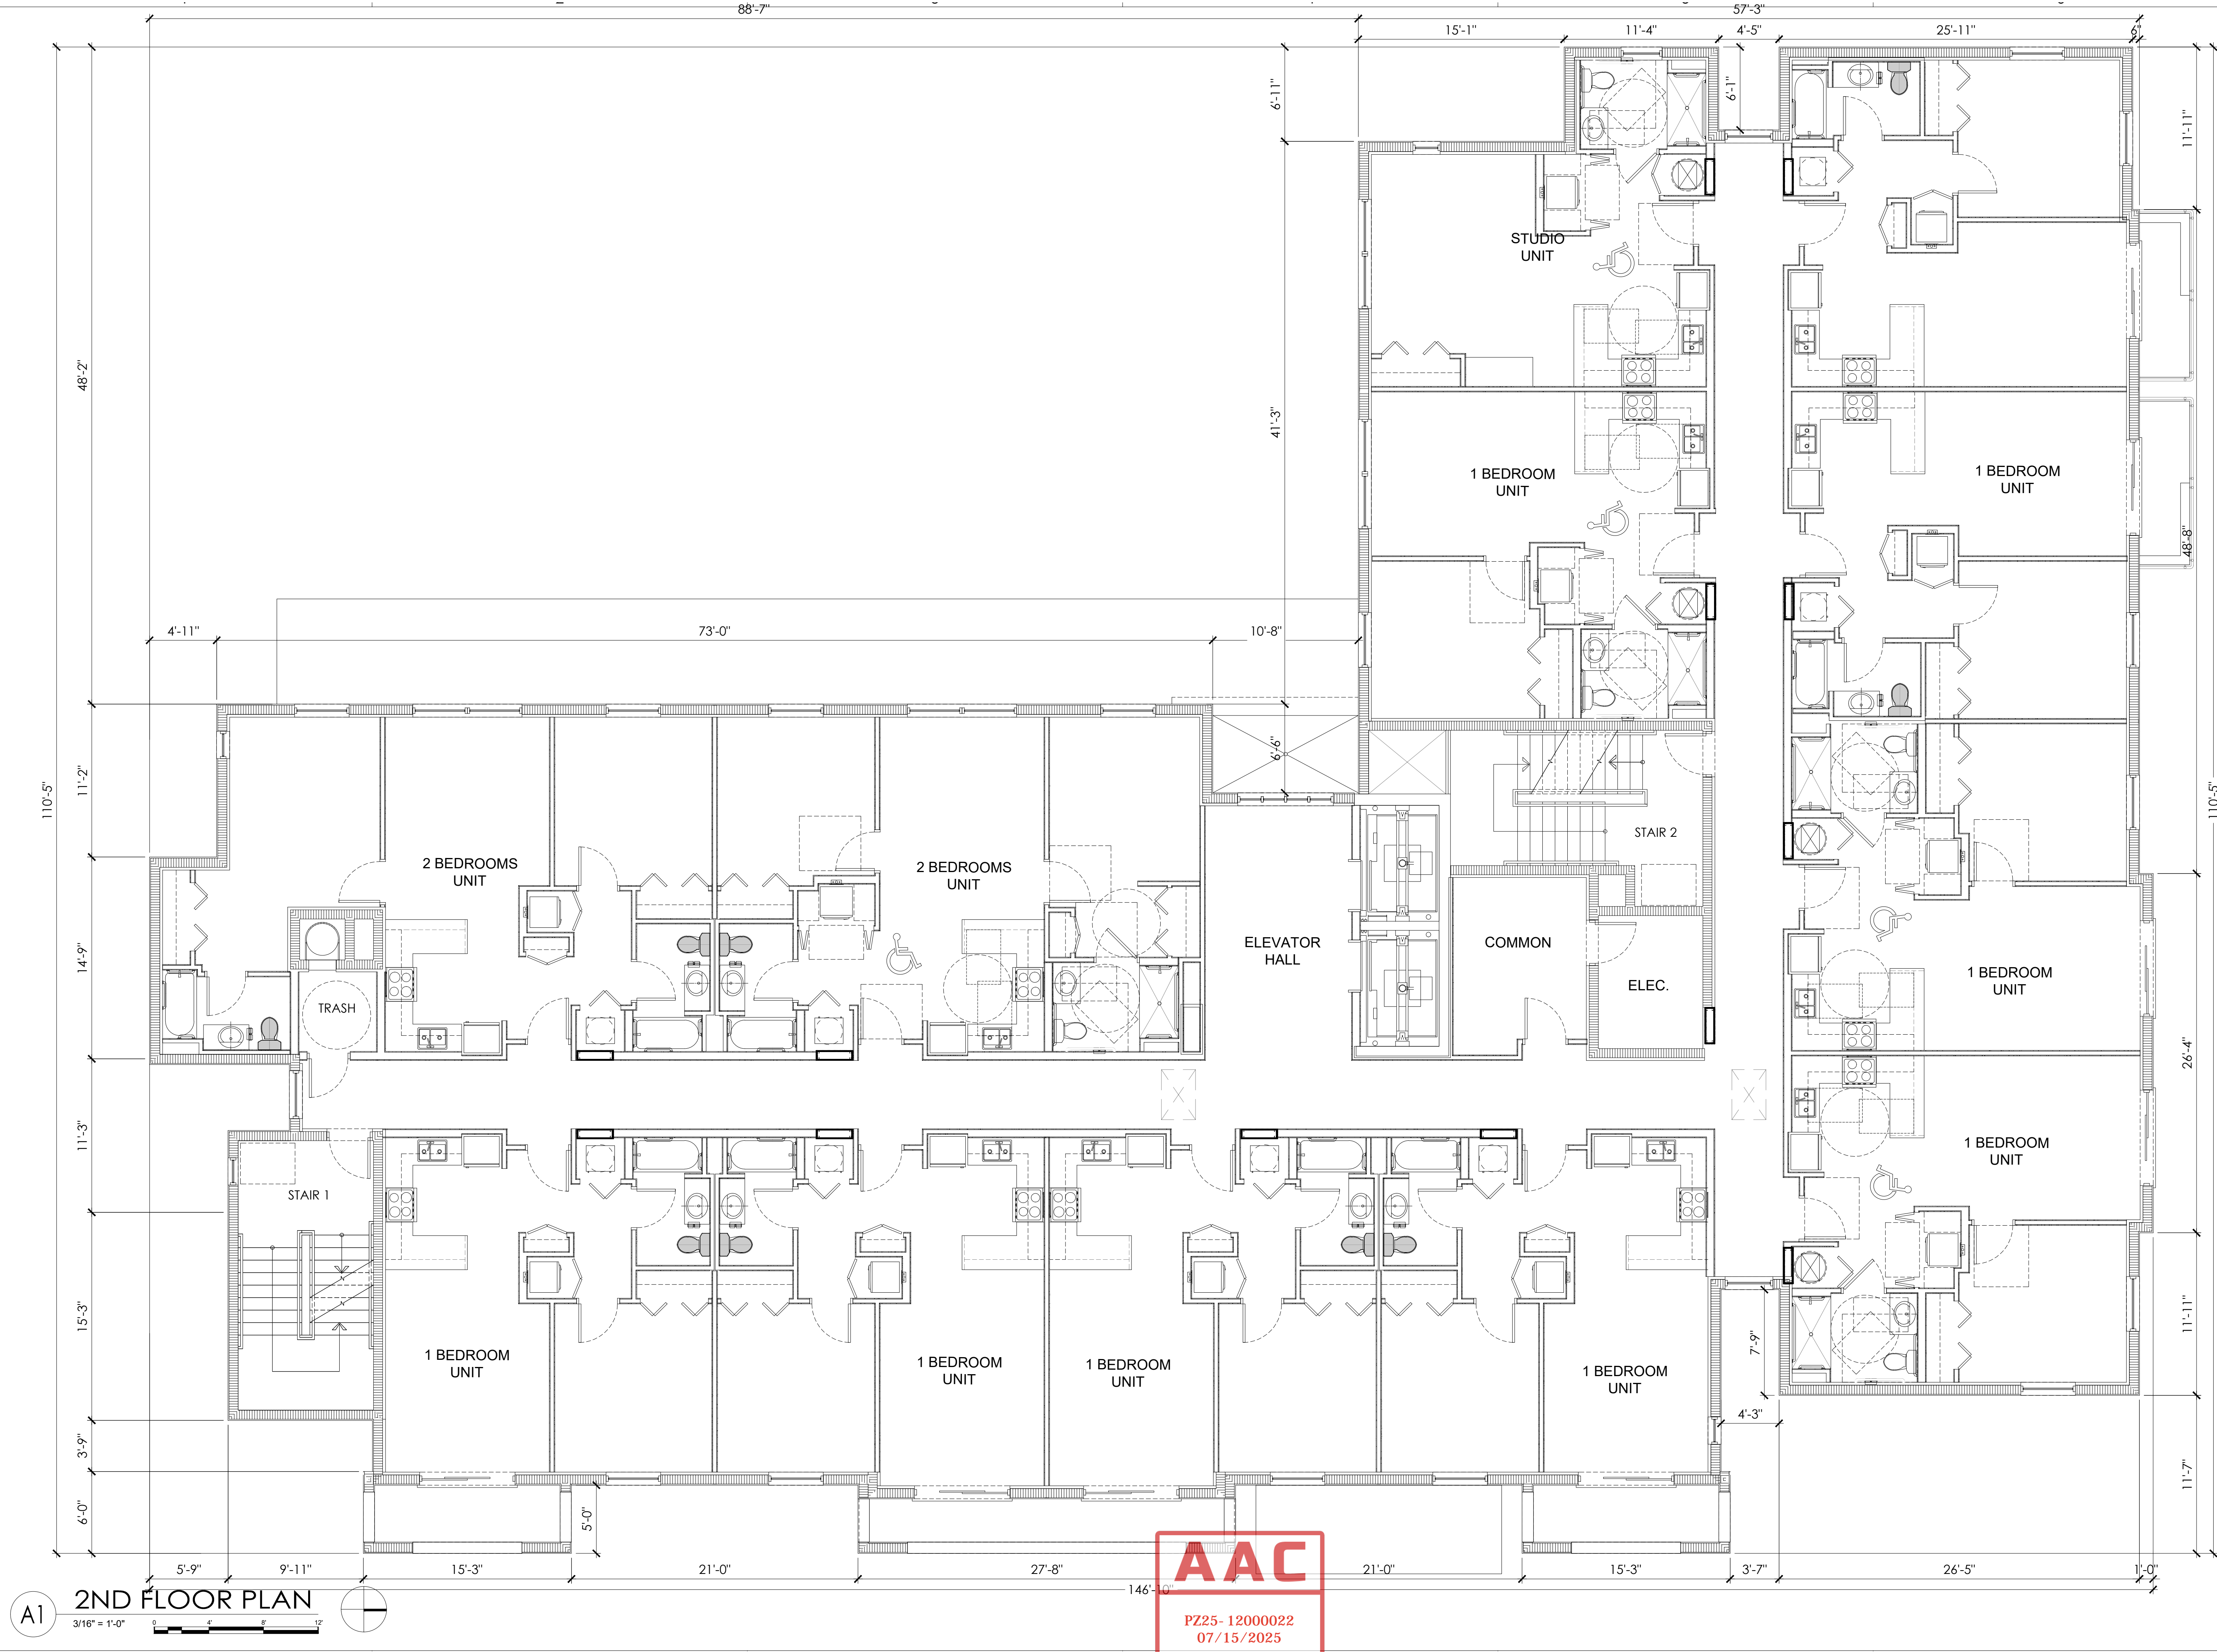

A1 2ND FLOOR PLAN

**AAC**  
PZ25- 12000022  
07/15/2025

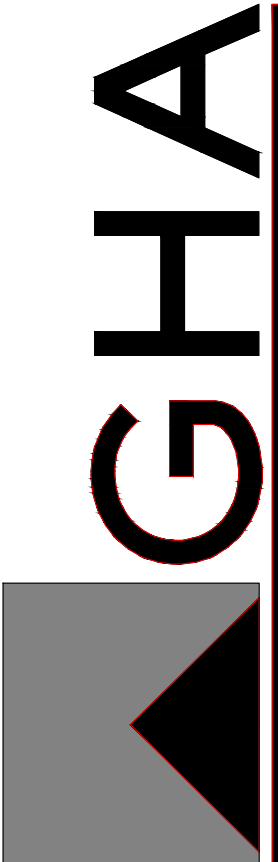

**GHA**  
GALLO HERBERT ARCHITECTS  
1311 W NEWPORT CENTER DRIVE DEERFIELD BEACH, FLORIDA 33442  
P.H. 954.794.0300 F.X. 954.794.0301

AA26001731  
[SEAL]  
WILLIAM J. GALLO FL AR0008440

BRIAN P. HERBERT FL AR0015474  
[PROJECT]

90 UNITS  
ASPIRE 1650

NW 30rd AVE - BLOUNT Rd.  
POMPANO BEACH, FLORIDA

OWNER

REVISIONS		
No.	Description	Date

PROJECT STATUS: AAC

DATE: 10-03-2025

PROJECT NUMBER: 49-2023

SCALE: AS SHOWN

DRAWN BY: CMR CHECKED BY: BPH

DRAWING TITLE: 2ND FLOOR PLAN

DRAWING NUMBER: A-102