



A VIOLATION OF THE LAW FOR ANY PERSON, UNLESS ACTING UNDER THE DIRECTION OF A LICENSED ARCHITECT TO ALTER THESE PLANS AND SPECIFICATIONS. THIS DOCUMENT CONTAINS PROPERTY INFORMATION AND SHALL NOT BE USED OR REPRODUCED OR ITS CONTENTS DISCLOSED, IN WHOLE OR IN PART, WITHOUT THE PRIOR WRITTEN CONSENT OF GALLO HERBERT ARCHITECTS ARCHITECT. COPYRIGHT 2018 GALLO HERBERT ARCHITECTS

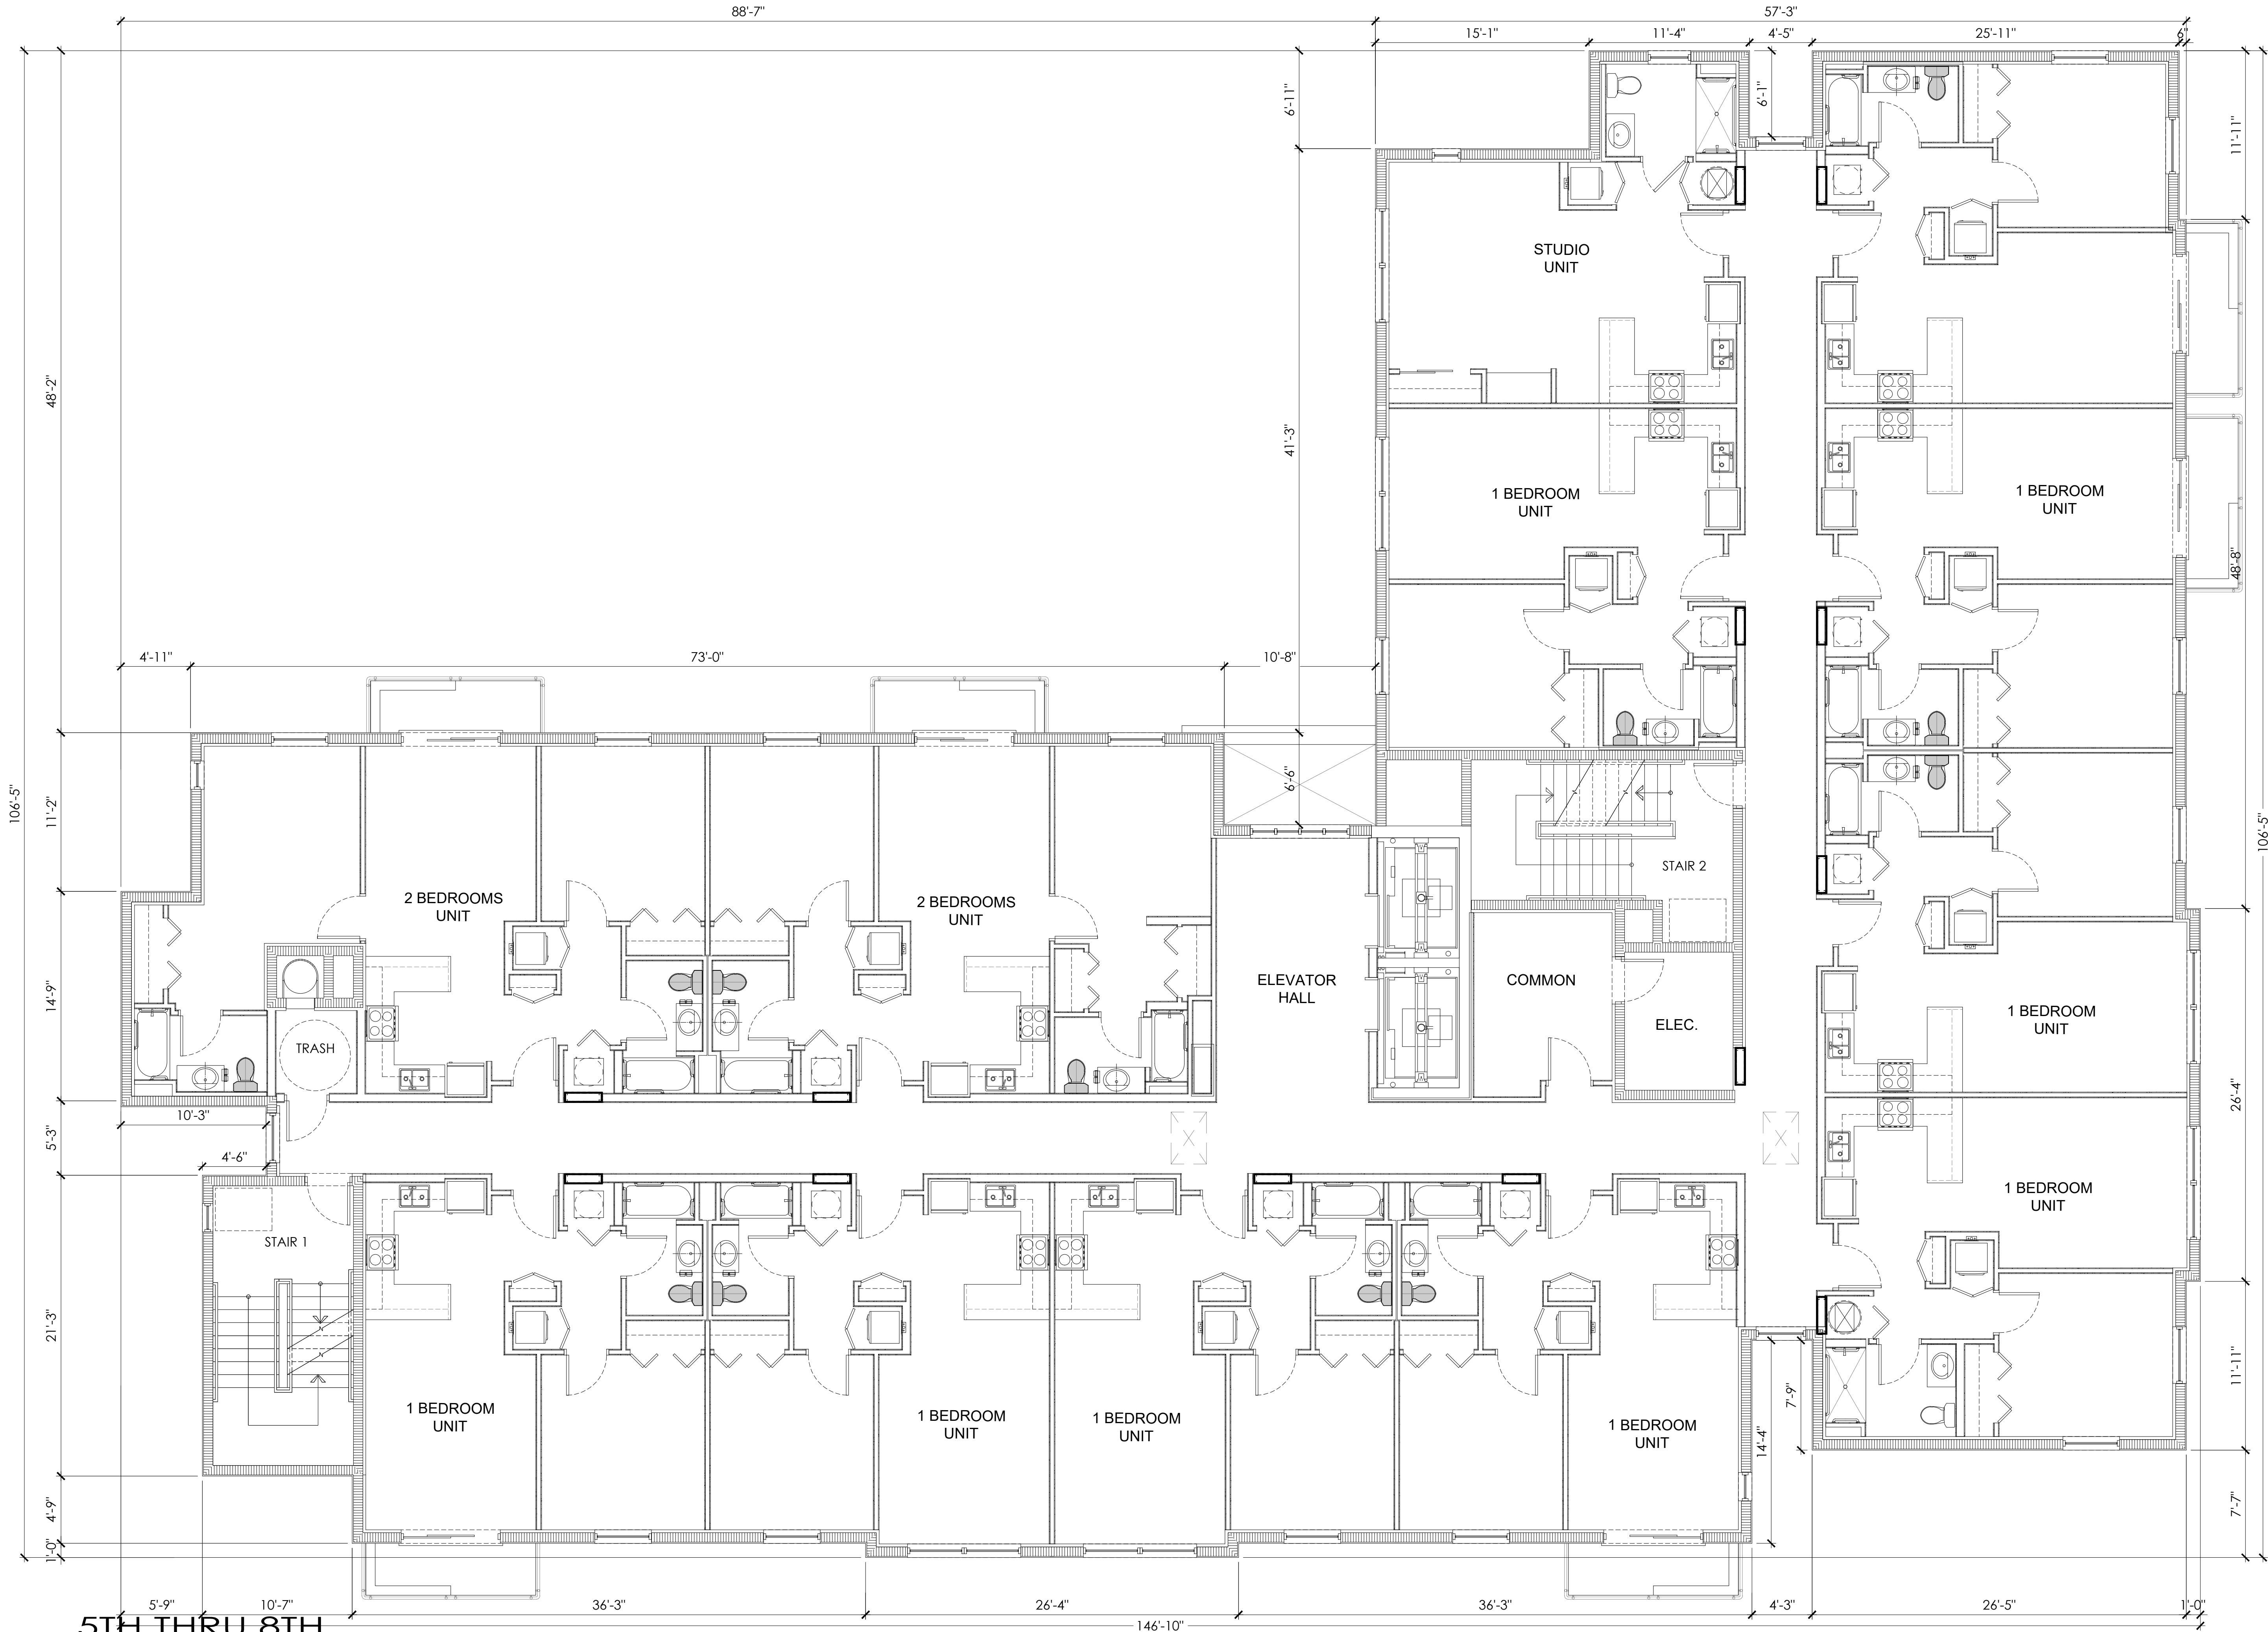

5TH THRU 8TH
TYP. FLOOR PLAN

3/16" = 1'-0"

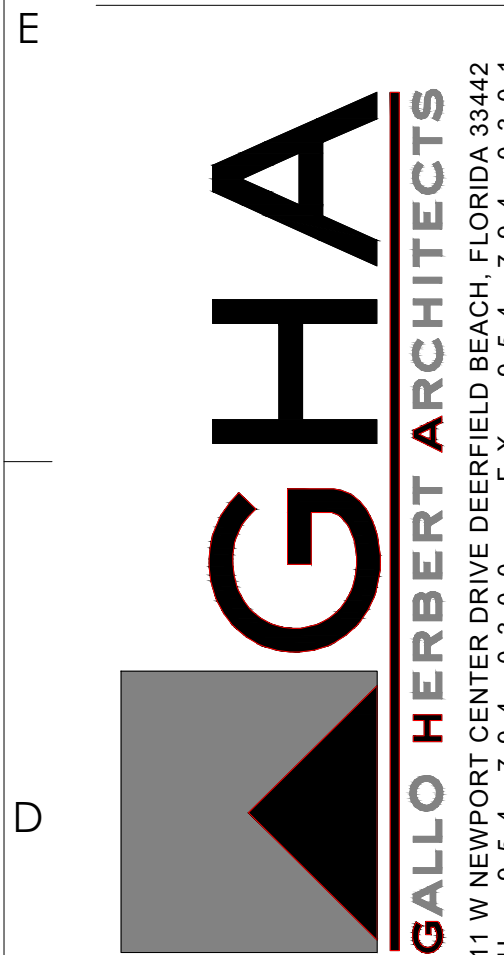

AA26001731

SEAL

WILLIAM J. GALLO FL AR0008440



BRIAN P. HERBERT FL AR0015474

PROJECT

90 UNITS
ASPIRE 1650

NW 30rd AVE - BLOUNT Rd.
POMPANO BEACH, FLORIDA

OWNER

REVISIONS

No.	Description	Date

PROJECT STATUS

AAC

DATE

10-03-2025

PROJECT NUMBER

49-2023

SCALE

AS SHOWN

DRAWN BY: CMR

CHECKED BY: BPH

PZP
TYP. FLOOR PLAN
5TH THRU 8TH

DRAWING NUMBER

PZ25-12000022

11/19/2025

A-105