


SECOND FLOOR PLAN

SCALE: 3/16" = 1'-0"

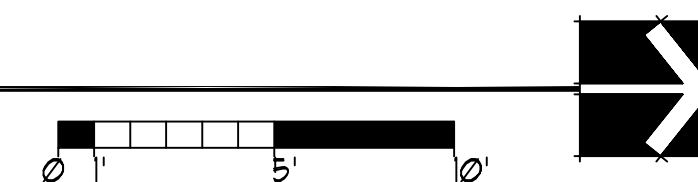

	<div>project name</div> <div>A PROPOSED TWO STORY WAREHOUSE FOR:</div> <div>RIVA MOTORSPORTS</div> <div>5100 NE 13 WAY POMPANO BEACH, FLORIDA 33061</div> <div>DRC</div>	<div>revision dates</div> <div>REV 1: 6-15-21</div> <div>REV 2: 8-30-21</div>	<div>consultant seal</div> <div></div>	<div>E ME</div> <div>AR0011636</div> <div>Pete M Ebersole</div>	<div> ARCHITECTURE LANDSCAPE ARCHITECTURE LAND PLANNING INTERIOR DESIGN GOVERNMENTAL PROCESSING AA26001446 ARCHITECTURAL ALLIANCE 612 S.W. 4TH AVENUE FORT LAUDERDALE, FLORIDA 33315 TEL : (954) 764-8858 FAX : (954) 764-0731 E-MAIL : architecture@archall.net</div>	<div>project number</div> <div>21112</div> <div>release date</div> <div>6-16-21</div>	<div>sheet description</div> <div>SECOND FLOOR PLAN</div>	<div>drawing number</div> <div>A-2</div>
--	---	---	--	---	---	---	---	--