




TYP. PERIM. SWALE SECTION  
SCALE: N.T.S.

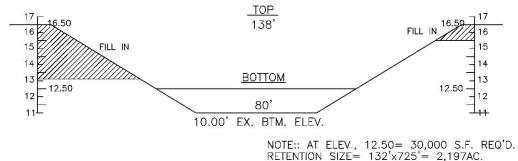

RETENTION AREA, SECTION  
SCALE: N.T.S.

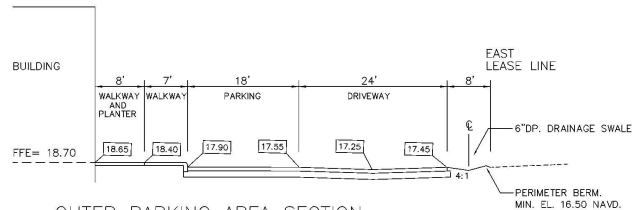


OUTER PARKING AREA SECTION  
SCALE: N.T.S.

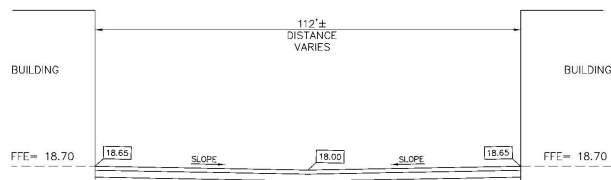



INTERIOR PARKING AREA SECTION  
SCALE: N.T.S.

FORCE MAIN PROFILE  
SCALE: N.T.S.

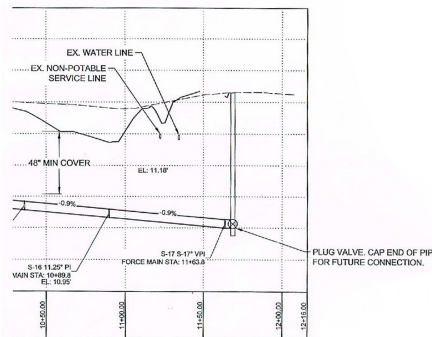

Charles  
Buckalew

Digitally signed by Charles  
Buckalew  
Date: 2022.08.15  
14:02:39 -04'00'

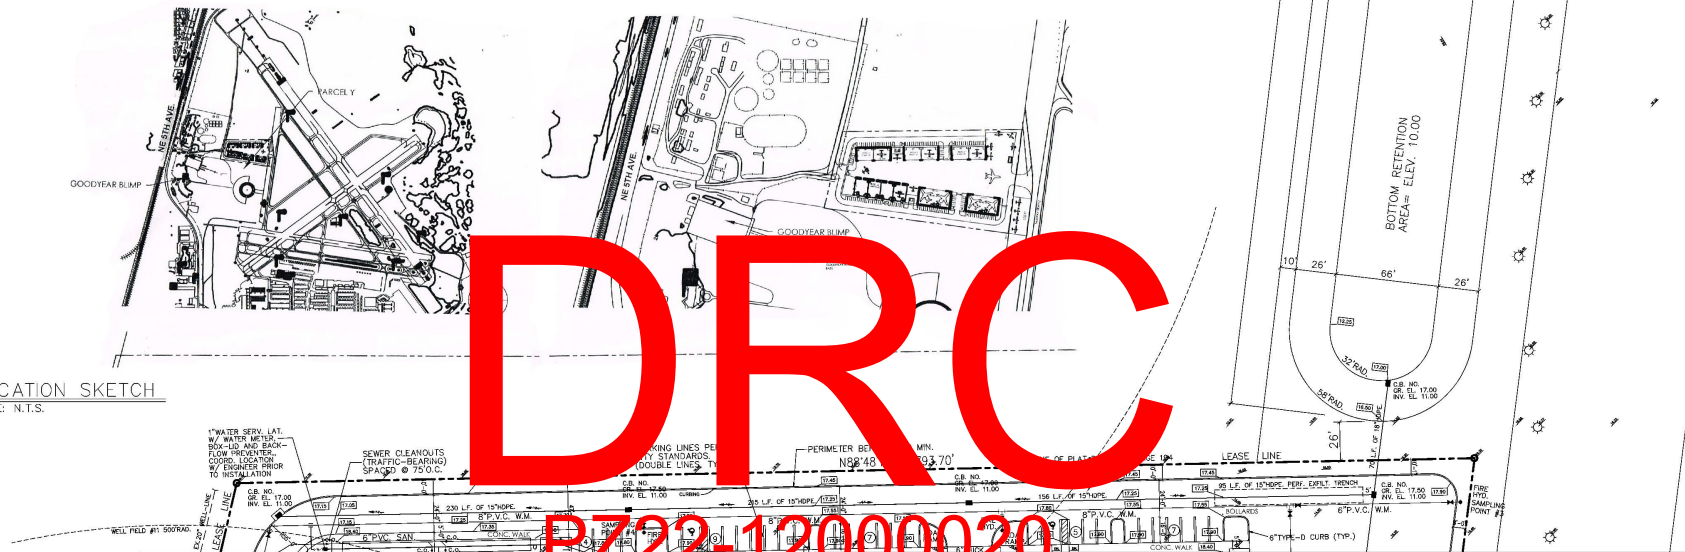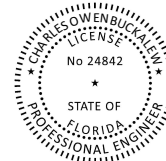

LOCATION SKETCH  
SCALE: N.T.S.

This item has been Digitally Signed and Sealed by Charles O. Buckalew, FL PE # 24842 on August 15, 2022.  
Printed copies of this document are not considered signed and sealed and the signature must be verified on any electronic copies.

9/21/2022

006 PAVING, GRADING & DRAINAGE PLAN

REVISIONS	BY
07-06-2022, REVISED	COB
PGD PLAN	
08-10-2022, REVISED	COB
PGD PLAN	

SITE IMPROVEMENT PLANS FOR  
POMPANO BEACH AIR PARK - PARCEL Y  
1520-1550 NE 5th Avenue, Pompano Beach, Florida 33060

Charles O. Buckalew  
Consulting Engineering Services, Inc.  
601 Hollywood Blvd., Suite 201  
C.O.A. Number: 6225  
Tel.: (954) 528-1188 Fax: (954) 529-8888



DATE	MAY, 2022
SCALE	1"=40'-0"
BY	C.R.W.
JOB	MA-2285
SHT	PGD-2