



VIOLATION OF THE LAW OR ANY PERSON, UNLESS ACTING UNDER THE DIRECTION OF A LICENSED ARCHITECT, SHALL NOT BE USED OR REPRODUCED, OR ITS CONTENTS DISCLOSED, IN WHOLE OR IN PART, WITHOUT THE PRIOR WRITTEN CONSENT OF GALLO HERBERT ARCHITECTS, P.C. (GHA). GHA SHALL VERIFY EXISTING CONDITIONS AND CORRELATE DIMENSIONS PRIOR TO PROVIDING THE WORK DETAILED IN THESE DRAWINGS. AND SHALL PROMPTLY NOTIFY THE DESIGNER OF ANY DISCREPANCIES.

**DRC**

PZ25- 12000022  
11/05/2025

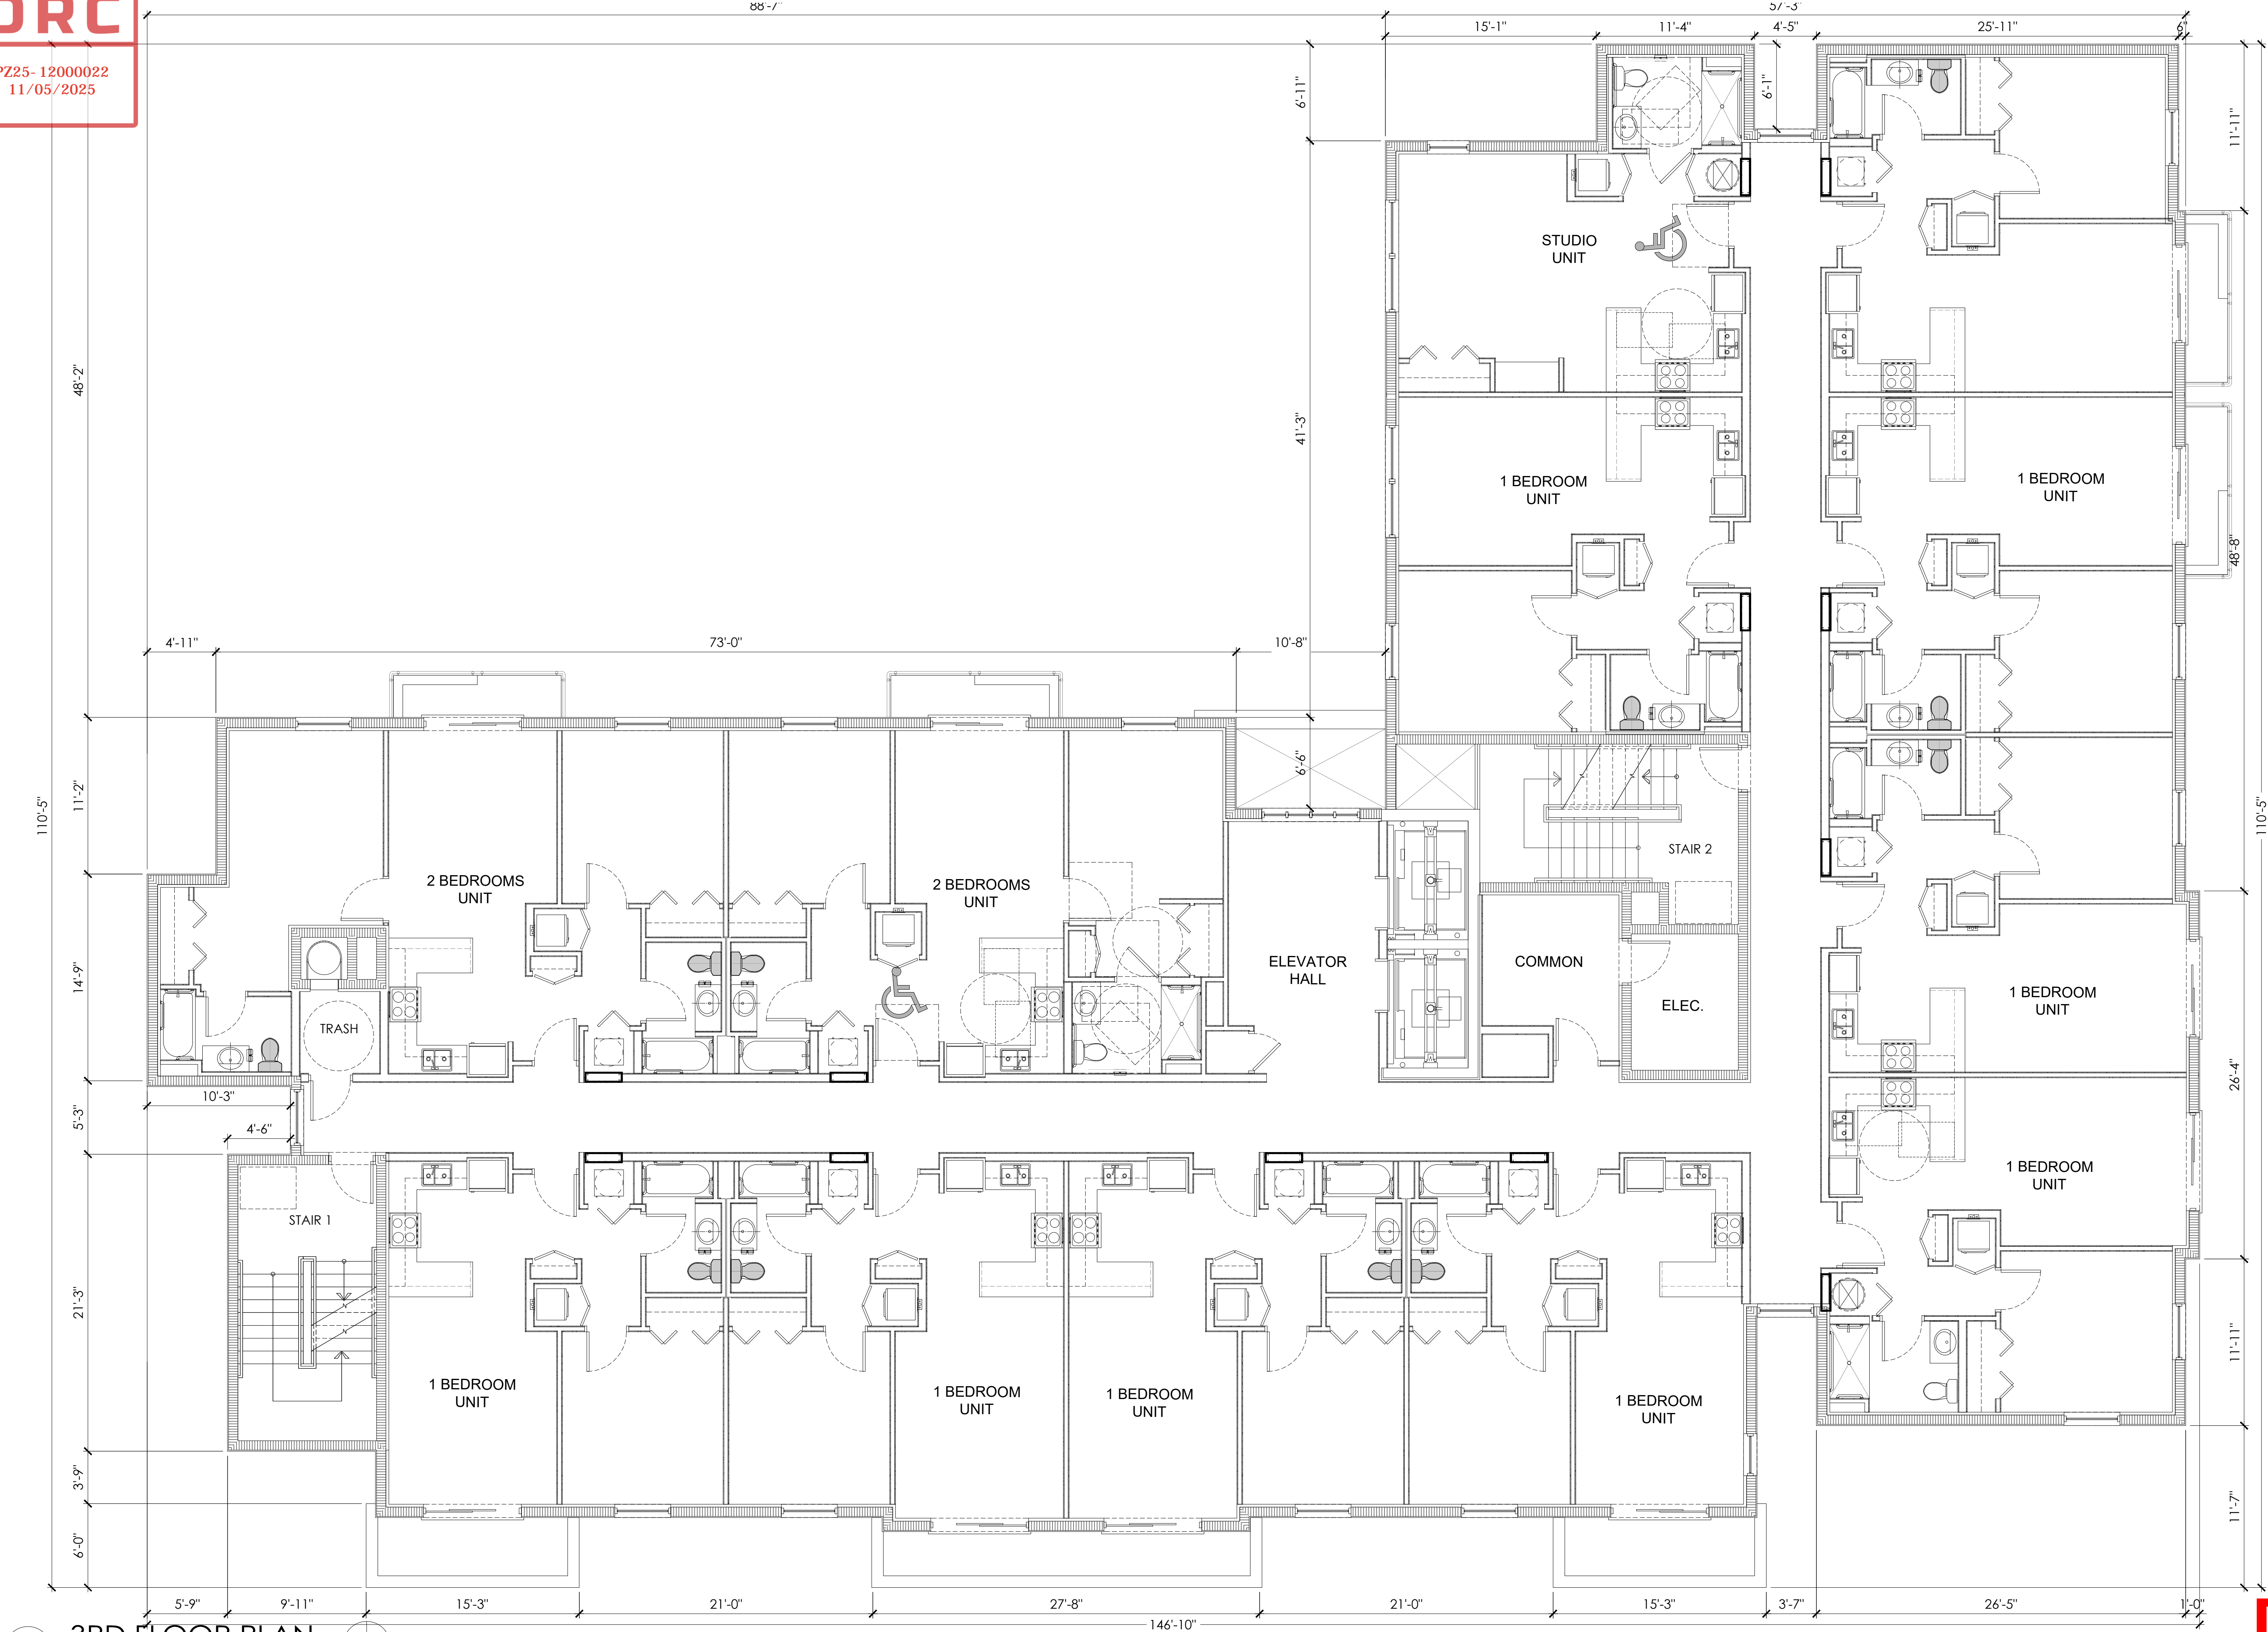

**A1 3RD FLOOR PLAN**  
3/16" = 1'-0"  
0 4' 8' 12'

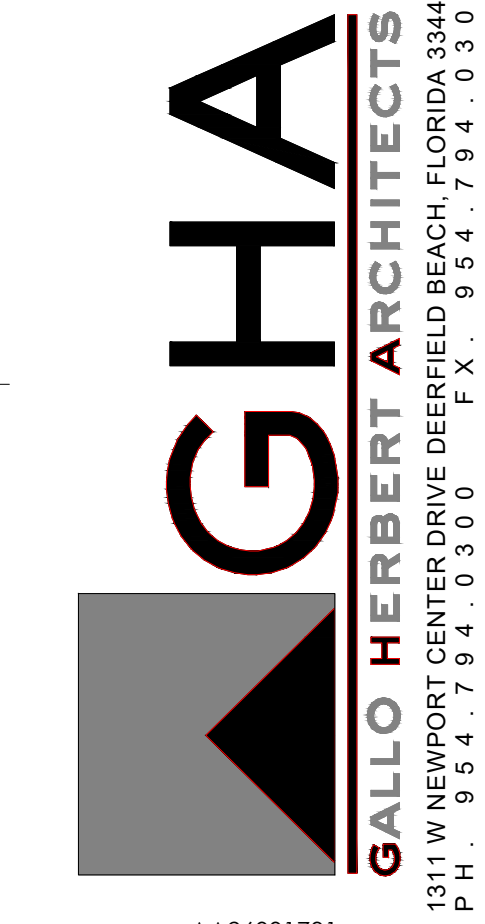

AA26001731  
[SEAL]  
WILLIAM J. GALLO FL AR0008440

BRIAN P. HERBERT FL AR0015474  
[PROJECT]

**90 UNITS  
ASPIRE 1650**

NW 30rd AVE - BLOUNT Rd.  
POMPAHO BEACH, FLORIDA

[REVISIONS]		
No.	Description	Date

[PROJECT STATUS]  
**DRC**  
[DATE]  
**08-22-2025**  
[PROJECT NUMBER]  
**49-2023**  
[SCALE]  
AS SHOWN  
[DRAWN BY]  
CMR  
[CHECKED BY]  
BPH  
[DRAWING TITLE]

3RD FLOOR PLAN

**DRC**  
DRAWING NUMBER  
**A-103**

PZ25-12000022  
10.01.2025