


A VIOLATION OF THE LAW FOR ANY PERSON, UNLESS ACTING UNDER THE DIRECTION OF A LICENSED ARCHITECT TO ALTER THESE PLANS AND SPECIFICATIONS. THIS DOCUMENT CONTAINS PROPERTY INFORMATION AND SHALL NOT BE USED OR REPRODUCED OR ITS CONTENTS DISCLOSED, IN WHOLE OR IN PART, WITHOUT THE PRIOR WRITTEN CONSENT OF GALLO HERBERT ARCHITECTS. COPYRIGHT 2018 GALLO HERBERT ARCHITECTS. PZ25- 12000022 11/05/2025



E
D
C
B
A

A1

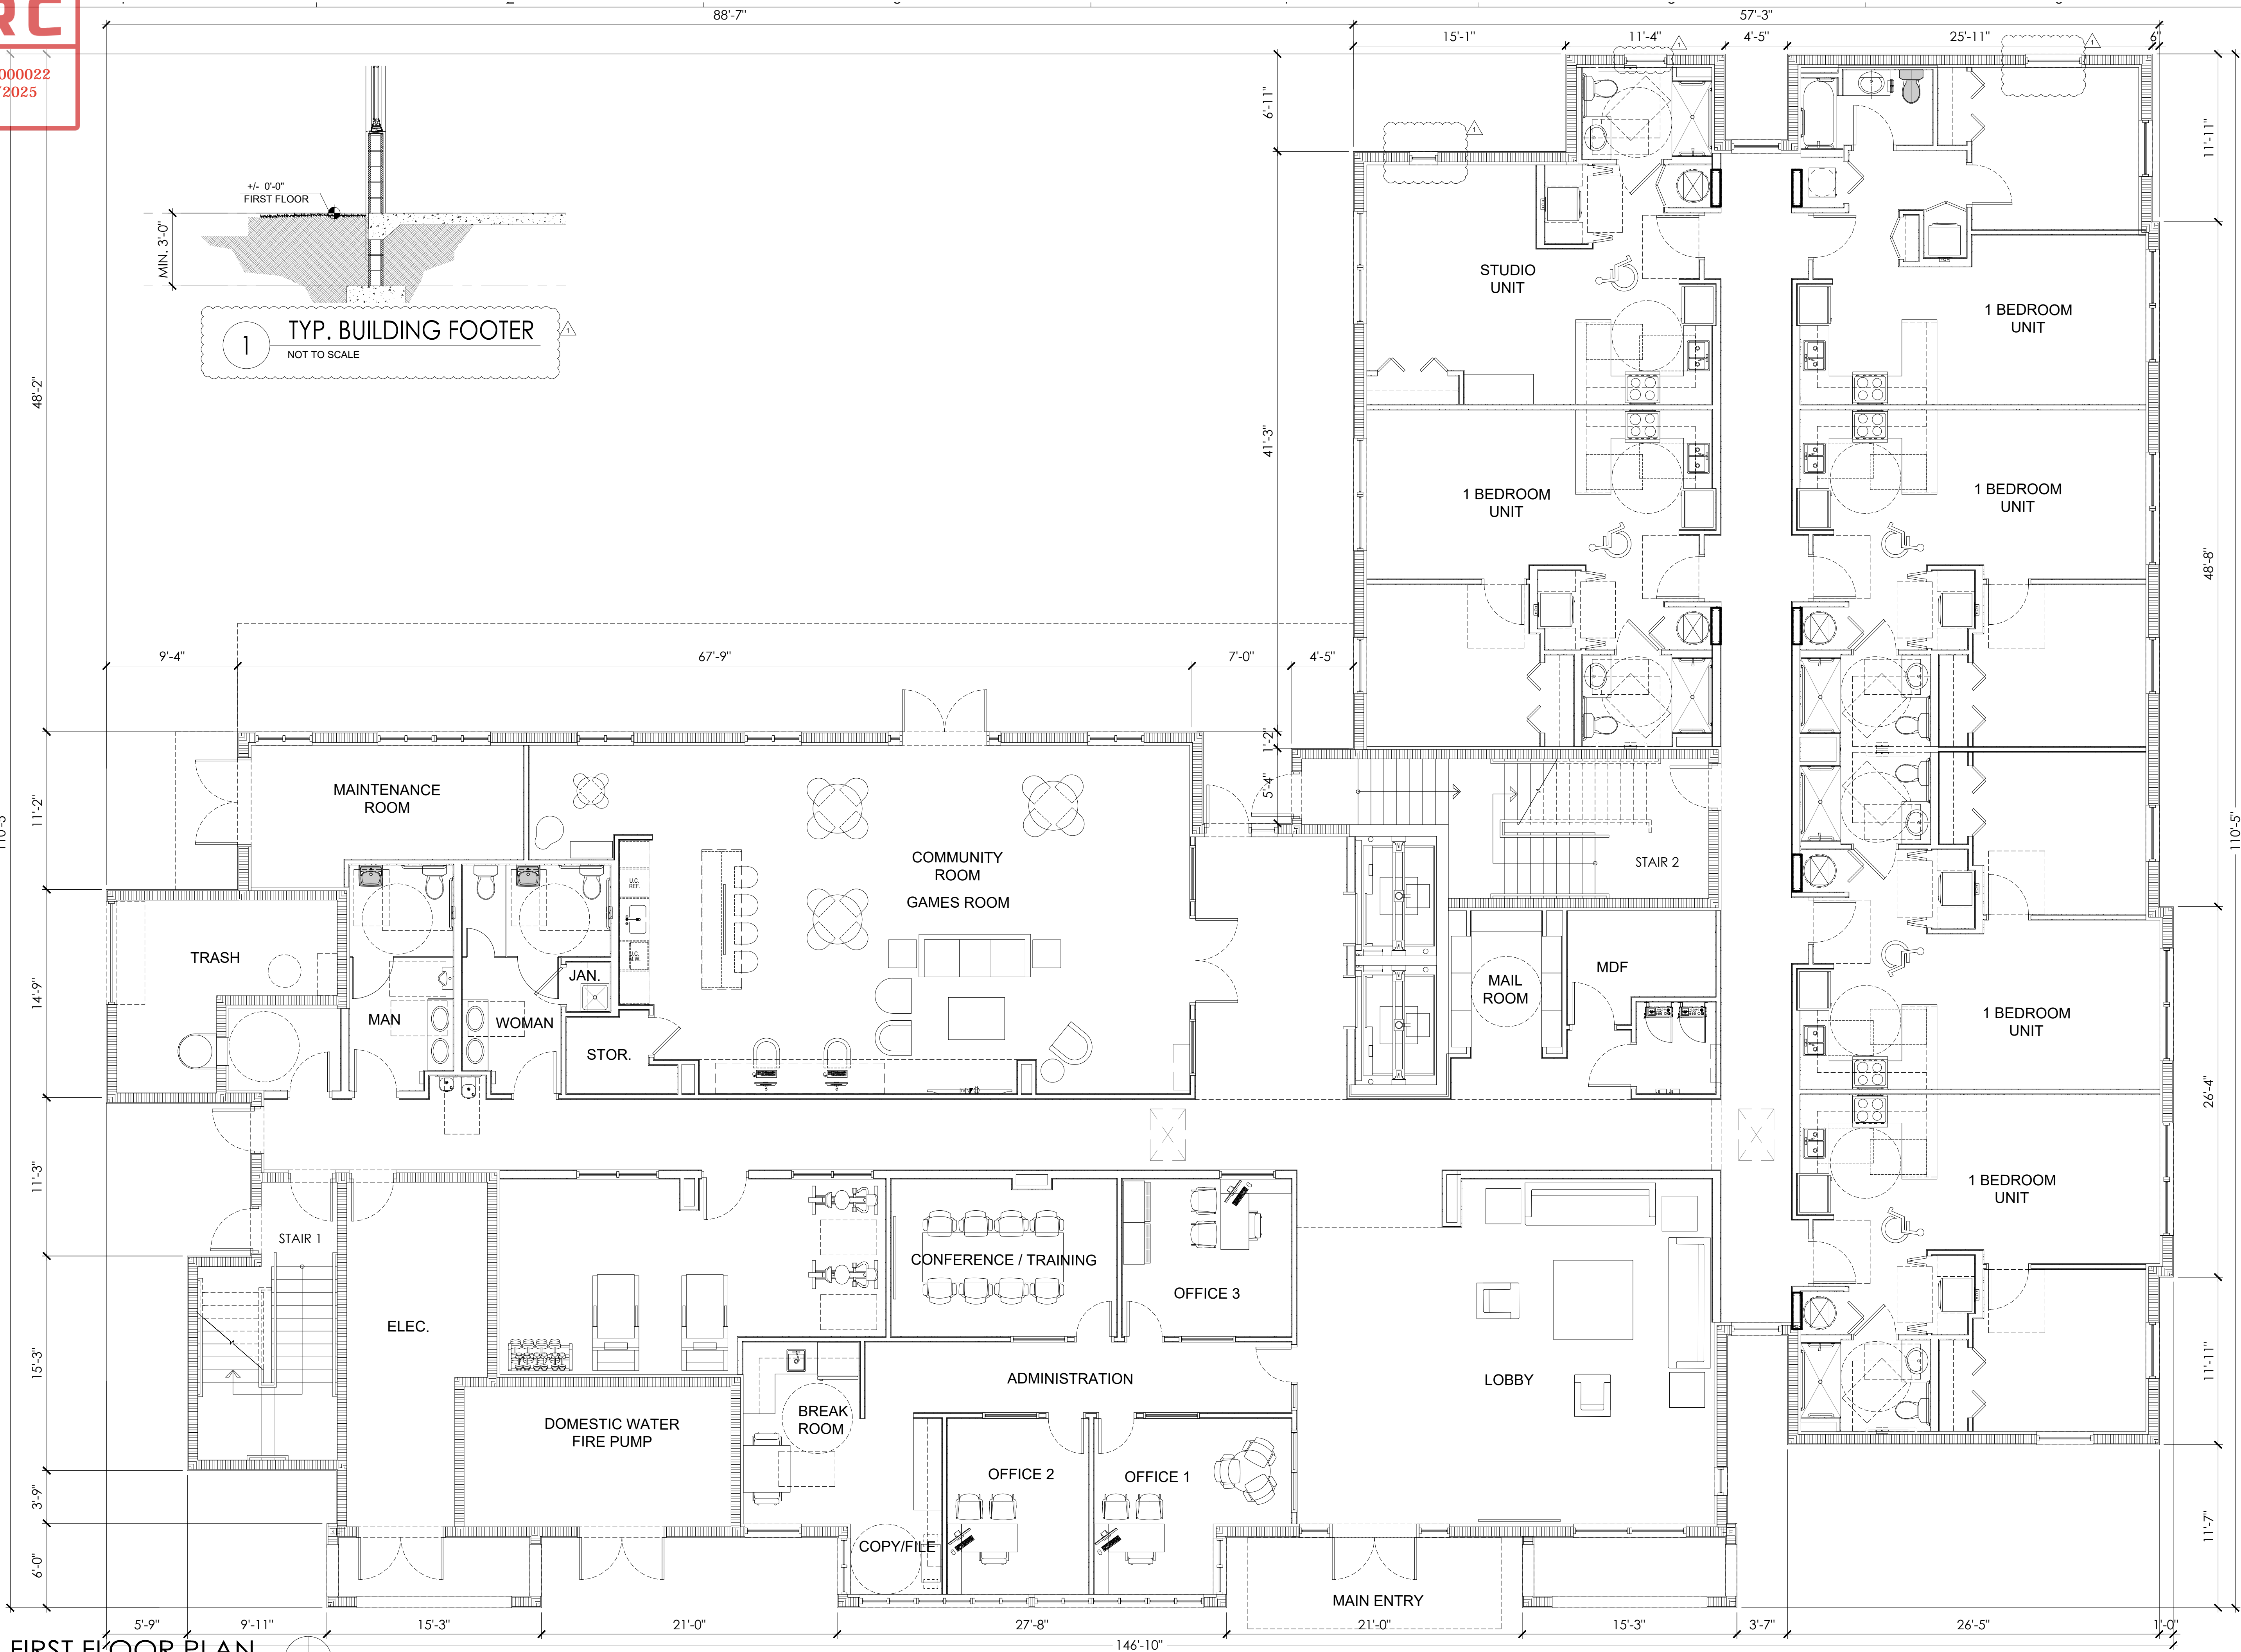

FIRST FLOOR PLAN

3/16" = 1'-0"


E

D

C

B

A

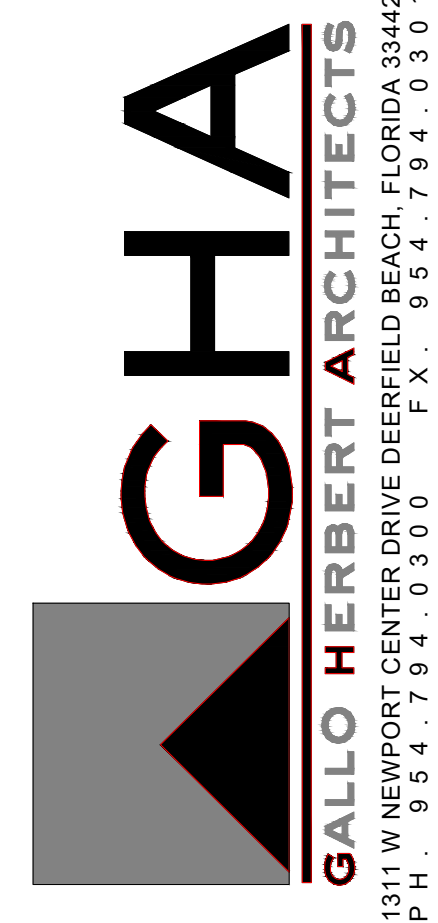

AA26001731
SEAL
WILLIAM J. GALLO FL AR0008440



BRIAN P. HERBERT FL AR0015474
PROJECT

90 UNITS
ASPIRE 1650

NW 30rd AVE - BLOUNT Rd.
POMPANO BEACH, FLORIDA

OWNER

REVISIONS		
No.	Description	Date
1	DRC ZONING COMMENT	9-22-2025

PROJECT STATUS
DRC
DATE
08-22-2025
PROJECT NUMBER
49-2023
SCALE
AS SHOWN
DRAWN BY
CMR
CHECKED BY
BPH
DRAWING TITLE

FIRST FLOOR PLAN

DRAWING NUMBER
A-101