


A VIOLATION OF THE LAW FOR ANY PERSON, UNLESS ACTING UNDER THE DIRECTION OF A LICENSED ARCHITECT TO ALTER THESE PLANS AND SPECIFICATIONS. THIS DOCUMENT CONTAINS PROPERTY INFORMATION AND SHALL NOT BE USED OR REPRODUCED OR ITS CONTENTS DISCLOSED, IN WHOLE OR IN PART, WITHOUT THE PRIOR WRITTEN CONSENT OF GALLO HERBERT ARCHITECTS. ARCHITECTS SHALL VERIFY EXISTING CONDITIONS AND CORRELATE DIMENSIONS PRIOR TO PROVIDING THE WORK DETAILED IN THESE DRAWINGS, AND SHALL PROMPTLY NOTIFY THE DESIGNER OF ANY DISCREPANCIES.


COPYRIGHT 2018 GALLO HERBERT ARCHITECTS

DRC


PZ25- 12000022
11/05/2025

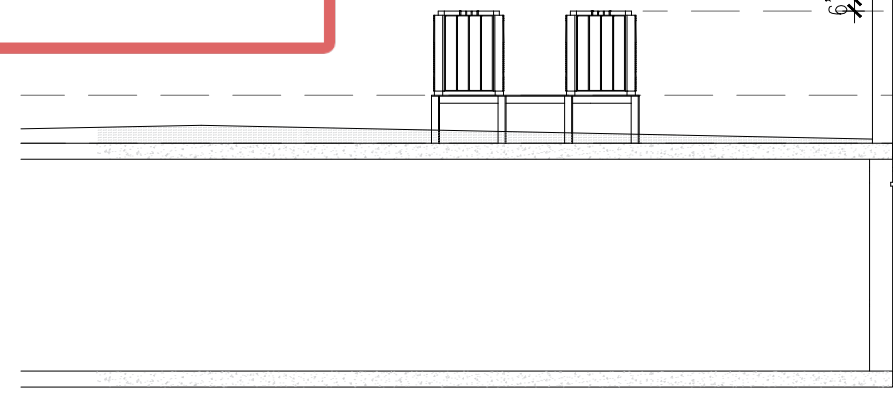

E-5 ROOF EQUIPMENT SECTION
1/8" = 1'-0"

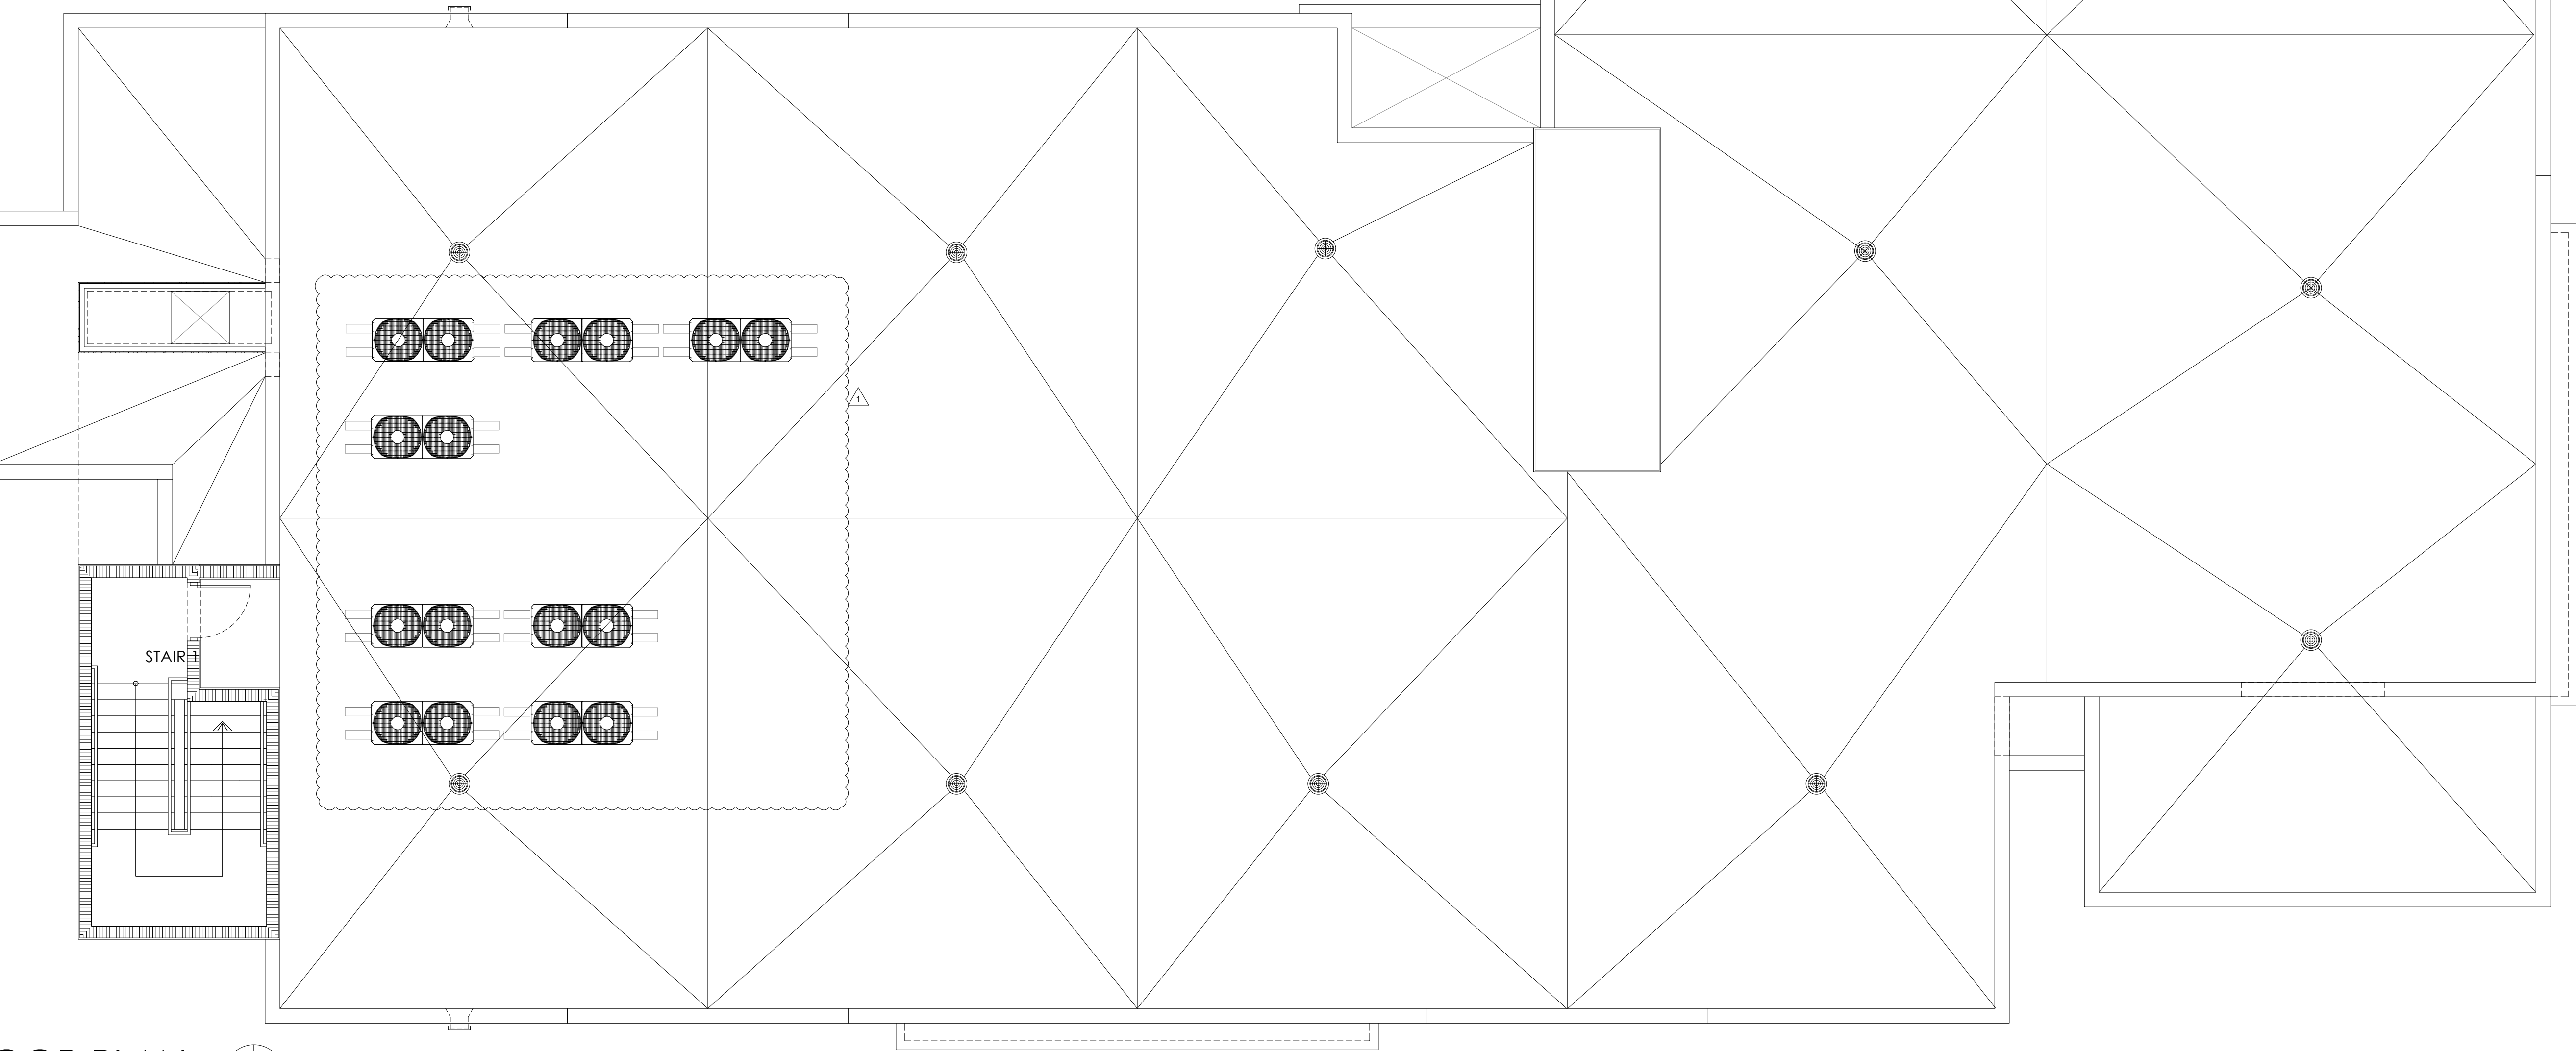

A1 5TH FLOOR PLAN
3/16" = 1'-0"

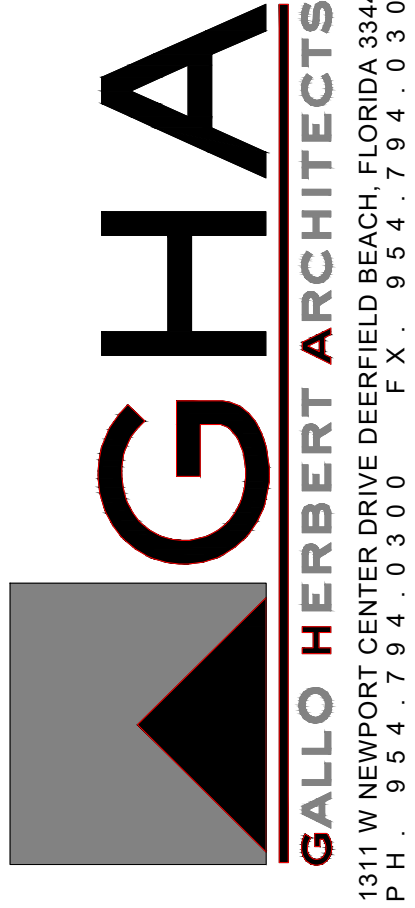

AA26001731
[SEAL]
WILLIAM J. GALLO FL AR0008440



BRIAN P. HERBERT FL AR0015474
[PROJECT]

90 UNITS
ASPIRE 1650

NW 30rd AVE - BLOUNT Rd.
POMPANO BEACH, FLORIDA

OWNER

REVISIONS

No.	Description	Date
1	DRC ZONING COMMENT	9-22-2025

PROJECT STATUS

DRC

DATE

08-22-2025

PROJECT NUMBER

49-2023

SCALE

AS SHOWN

DRAWN BY

CMR

CHECKED BY

BPH

DRAWING TITLE

ROOF PLAN

DRAWING NUMBER

A-106