

David Yung

Digitally signed by
David Yung

Date: 2024.06.10
17:03:49 -04'00'

1736 E ATLANTIC BLVD
POMPANO BEACH, FL 33060

220 MAIN ST
GAINESVILLE, FL 32601

PROJECT NUMBER: CLR2023-03

ATLANTIC ONE

CLIENT:



THE
COLLIER
COMPANIES

△	DRAWING RELEASE	DATE
	DRC	06/11/2024


TITLE:

CLUBHOUSE -
LEVEL 01

SHEET NUMBER:

A1-51

© COPYRIGHT 2024 DYNAMIK DESIGN

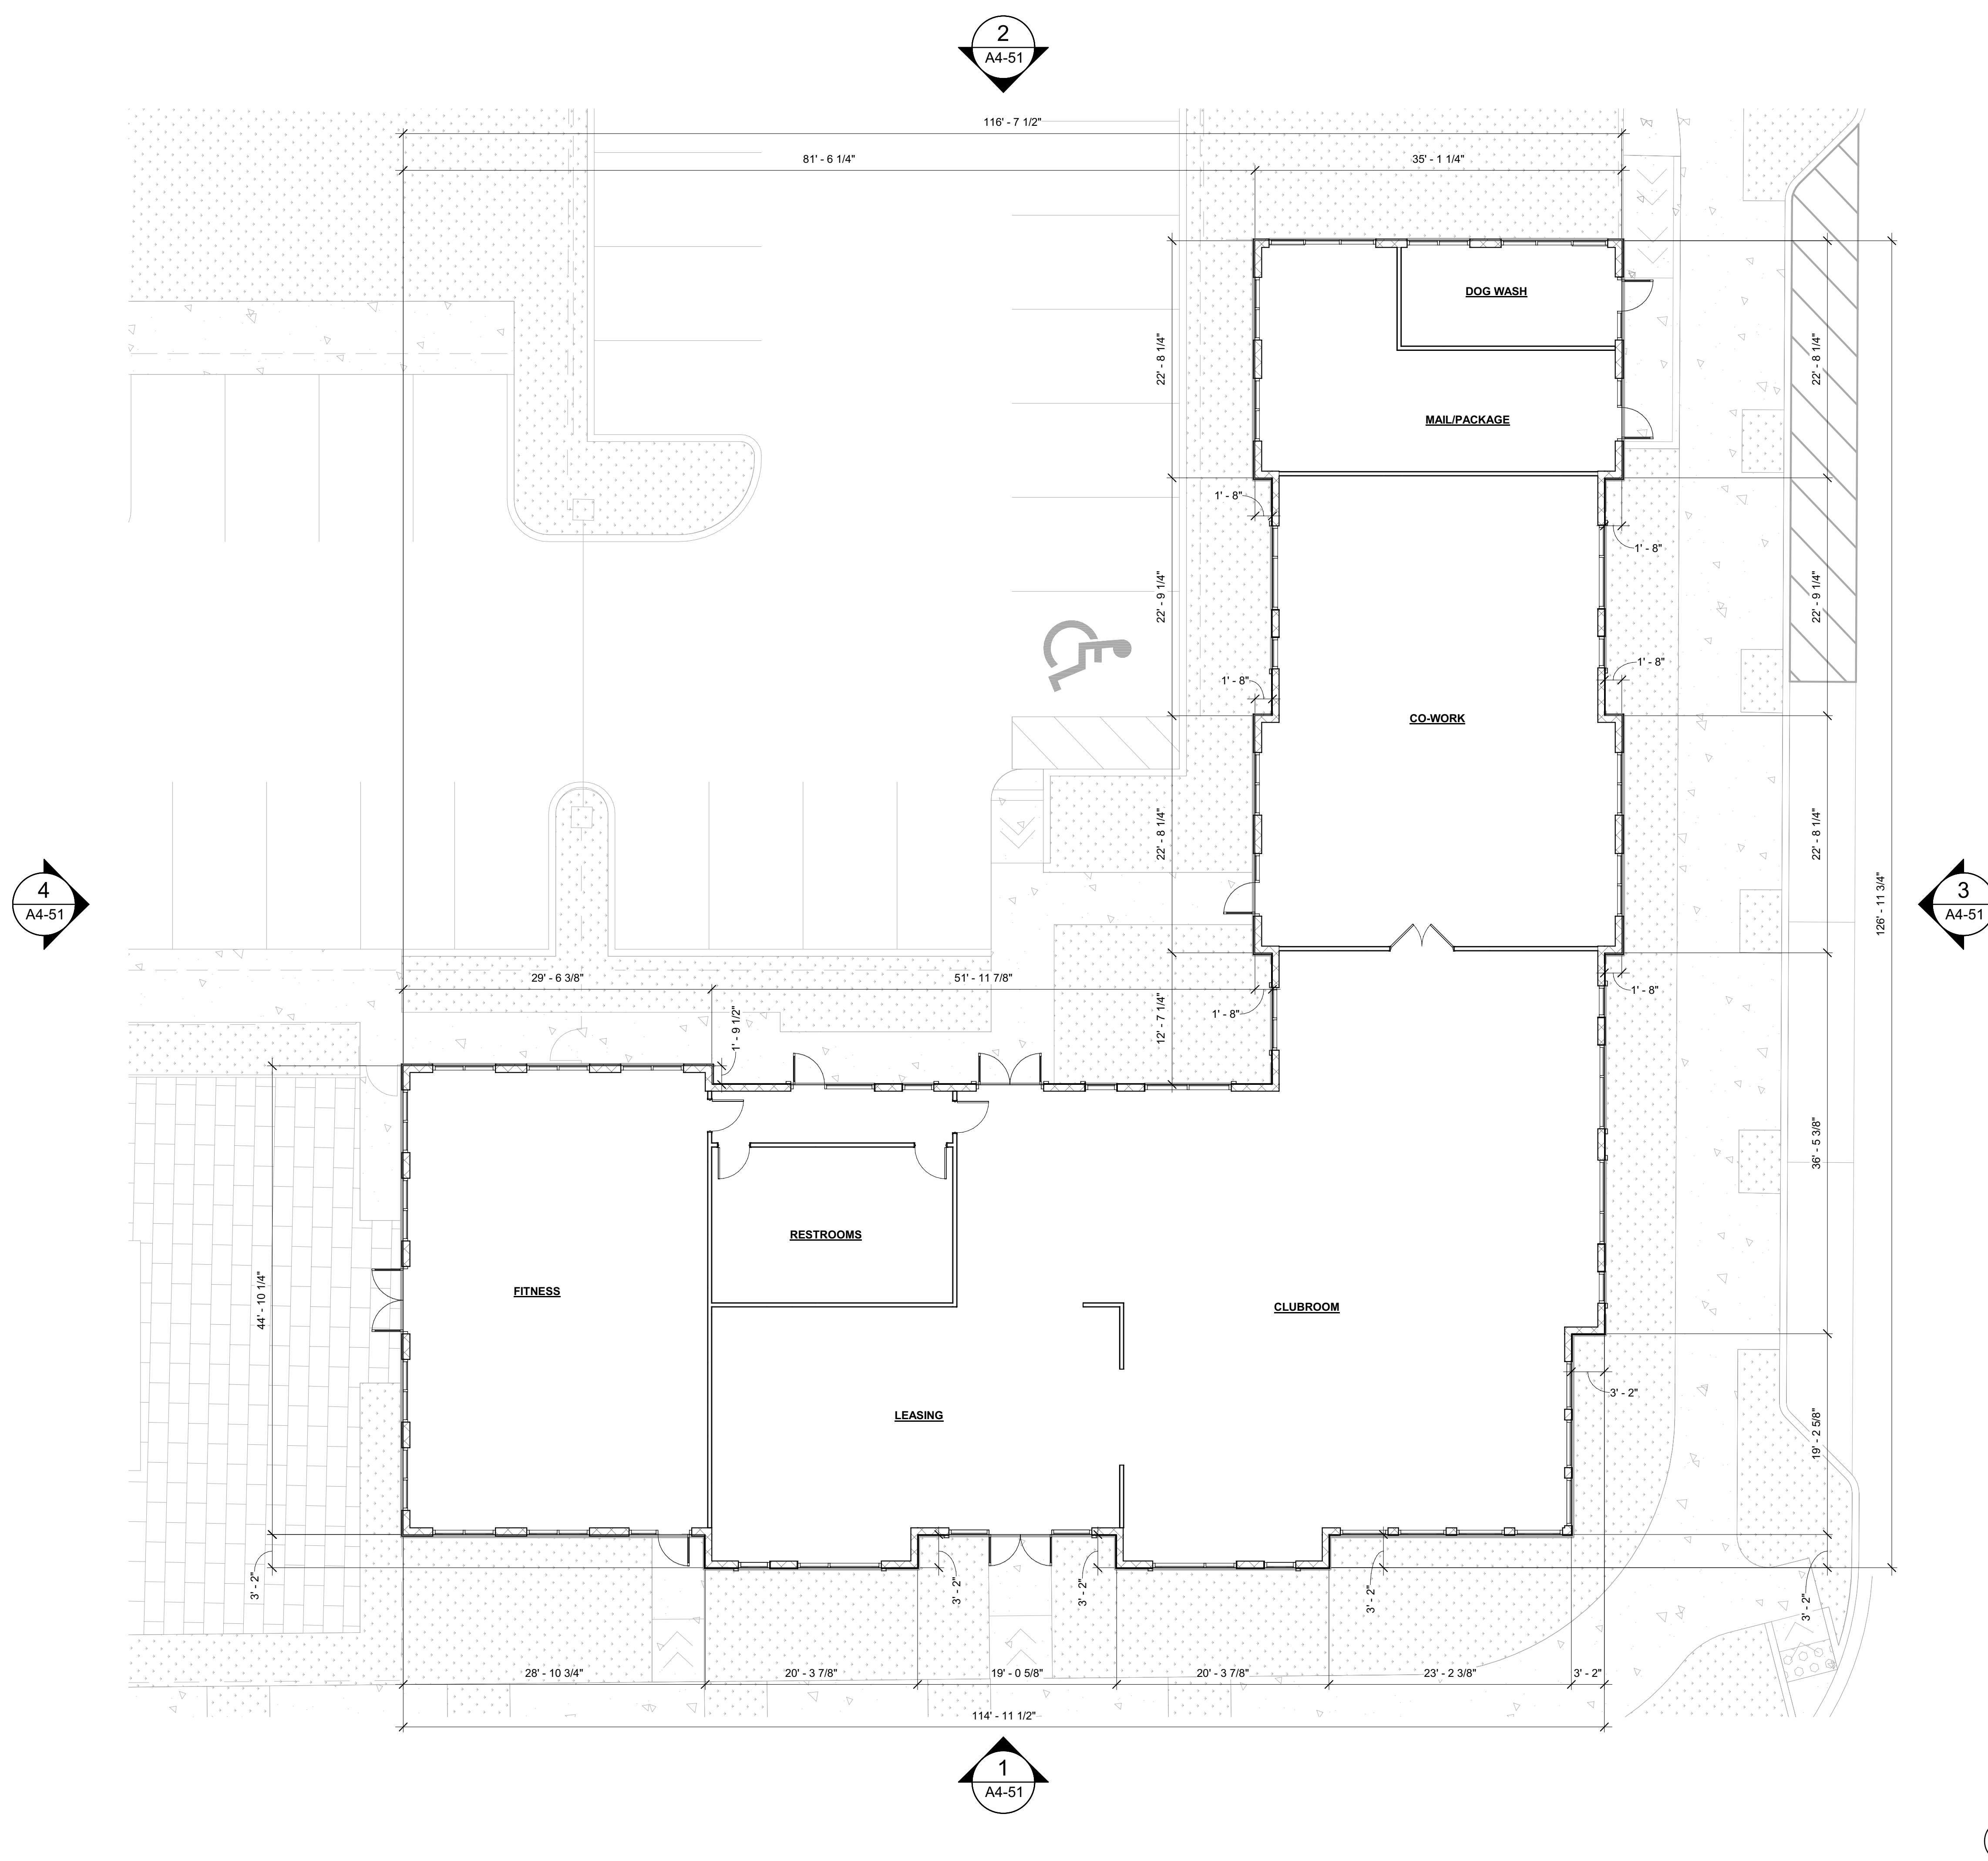

1 CLUBHOUSE - LEVEL 01
SCALE: 1/8" = 1'-0"

CMU WALL

CAST-IN-PLACE CONCRETE WALL

PRECAST CONCRETE WALL

ROOM NUMBER

← RESIDENTIAL UNIT DESIGNATION

A3-01 ← LOCATION OF ENLARGED UNIT PLANS, RCP
AND INTERIOR ELEVATION REFERENCES

— 2WD46 WALL PARTITION

XXX	DOOR CALL OUT
-----	---------------

W01 WINDOW TYPE CALLOUT

ST XY STOREFRONT TYPE CALL OUT

ST-XY



F.E.C.

FEC

1. LIQUID DATING

3 HOUR RATING

1. REFER TO A6 SERIES FOR ENLARGED RESIDENTIAL UNIT PLANS, INTERIOR DOOR TYPES AND LOCATIONS, RESIDENTIAL UNIT RCPs, FINISH FLOOR PLAN, AND FHA PLAN.
2. REFER TO SHEET CD SERIES FOR WALL AND FLOOR/CEILING ASSEMBLY TYPES AND ADDITIONAL INFORMATION.
3. REFER TO A6 SERIES FOR DOOR SCHEDULES, LEGENDS, AND DETAILS.
4. ALL SLOPE TO BE 1/4" U.O.
5. REFER TO INTERIOR DRAWINGS FOR AMENITY LIGHTING AND FINISH SPECIFICATIONS.
6. REFER TO INTERIOR DESIGN DRAWINGS FOR MAXIMIZED CORRIDOR FINISHES. CONTROL JOINTS IN CORRIDOR CEILING TO BE 30'-0" O.C. MAX. PROVIDE JOINTS BEGINNING AT CORRIDOR

1. REFER TO A3 SERIES FOR ENLARGED RESIDENTIAL UNIT PLANS, INTERIOR DOOR TYPES AND LOCATIONS, RESIDENTIAL UNIT RCPs, FINISH FLOOR PLAN, AND FHA PLAN.
2. REFER TO SHEET CD SERIES FOR WALL AND FLOOR/CEILING ASSEMBLY TYPES AND ADDITIONAL INFORMATION.
3. REFER TO A4 SERIES FOR DOOR SCHEDULES, LEGENDS, AND DETAILS.
4. ALL SLOPES TO BE 1/4" U.O.N.
5. REFER TO INTERIOR DRAWINGS FOR AMENITY FIXTURES AND FINISH SPECIFICATIONS.
6. REFER TO INTERIOR DESIGN DRAWINGS FOR CONDITIONED CORRIDOR FINISHES. CONTROL JOINTS IN CORRIDOR CEILING TO BE 30'-0" O.C. MAX. PROVIDE JOINTS BEGINNING AT CORRIDOR INTERSECTIONS UNLESS NOTED OTHERWISE.
7. DOOR OF ADJACENT WALL CORNER SHALL BE LOCATED AT MIDPOINT OF WALL OR 4" CLEAR FROM ADJACENT WALL CORNER TO HINGE SIDE, TYPICAL.

KEY PLAN

