

*All keynotes may not apply.
(X-X) KEYNOTE TYPE

*All keynotes may not apply.
(X-X) KEYNOTE TYPE

A-2 EXTERIOR IMPACT RESISTANT STOREFRONT, SEE SCHEDULE

A-3 EXTERIOR IMPACT RESISTANT WINDOW, SEE SCHEDULE

A-4 EXTERIOR IMPACT RESISTANT STOREFRONT/WINDOW/DOOR, SEE SCHEDULE

A-4 EXTERIOR IMPACT DOOR, SEE SCHEDULE

A-5 DUMPTER ENCLOSURE, SEE SITE PLAN DETAIL 5"/2" S-P

A-6 BACKLASH PRESSURE, SEE SCHEDULE

A-6 HEAVY DUTY RACK (16 BKES) GRINDMOUNT POWDER COATED W/GROUT COAT

A-8 RECEPTION FRONT DESK COUNTER WITH PULL-OUT ADE LEDGE 34" HG. SEE DETAIL

A-9 1" FINE FIRE CLAY, 1/2" TO 1" VENEER

A-10 42" HEIGHT BAR TABLE WITH 12" DEEP WOOD COUNTERTOP FINISH SELECTED BY ID AND #44 ALUMINUM COLUMN POST

A-11 VENDING MACHINE WITH 12" LIGHT BOTTLE SHOP DRAWINGS

A-12 1000 HI-LOW REFRIGERATED ADA DRINKING FOUNTAIN WITH BOTTLE FILLING STATION BY ELAYR OR SIMILAR

A-13 LINE OF DROPPED CEILING ABOVE, SEE RCP PLANS

A-14 LINE INDICATES HEADER ABOVE, SEE RCP PLANS

A-15 LINE OF ROOF ABOVE

A-16 BUILT-IN MILLWORK TOWEL BIN STORAGE/TOWEL DROB CABINET, SUSMIT SHOP DRAWINGS

A-17 34" MAX HEIGHT VANITY ENGINEERING STONE TOP WITH UNDERMOUNT SINK

A-18 BUILT-IN MILLWORK BELOW, SEE PLANS FOR FINISHES.

A-18 ADA COMPLIANT VESSEL SINK BELOW COUNTER.

A-19 NEW MIRROR TO BE AT 40" MAX TO THE BOTTOM OF REFLECTIVE AREA. PROVIDE BACKING AND MOUNTING SEE SCHEDULE AND SECTIONS.

A-20 STALL COMPOSITE PARTITION, SEE FINISH SCHEDULE/D. LINE.

A-21 TYPICAL ACCESSIBLE GRAB BARS COMPLYING WITH ADA FBC 2023.

A-22 WALL MOUNTED TOWEL HANGERS (SEE DETAILS)

A-22 WALL MOUNTED SHOWER BAR

A-23 SHOWER CONTROLS

A-24 ADA ADJUSTABLE REACHABLE HAND HOLD SHOWER HEAD

A-25 ADA SHOWER CONTROLS ABOVE GRAB BAR BUT NOT EXCEED 48" AFF.

A-26 ADA SHOWER SEAT

A-27 TAMPURED GLASS DOORS AND SHOWER ENCLOSURE

A-28 6" HG WOOD BASE, SEE DETAIL

A-29 SCHULTZ-SCHÖNE LINE TRANSITION STRIP OR SIM.

A-30 SCHULTZ-SCHÖNE LEDGE PROTECTION FOR TILED EGRESS AND OUTSIDE CORNER

A-31 TILED SURFACE OR

A-31 FLOW PAZINGS TO BE SELECTED BY OWNER. INSTALLED BY CONTRACTOR

A-32 CONTRACTOR TO SUSPEND NETTING TO BE SELECTED BY OWNER. INSTALLED BY CONTRACTOR

W-1 NEW 8" CONC. BLOCK WALL WITH 5/8" (2 COATS) CEMENTITIOUS FINISH (STUCCO). SEE WALL SCHEDULE FOR INTERIOR FINISHES.

W-2 STEEL BEAM TO SUPPORT STRUCTURAL PLATE.

W-3 STEEL COLUMN, SEE STRUCTURAL PLANS.

W-4 INSULATED METAL PANEL WITH FLAT EXTERIOR PROFILE AND INTERIOR FINISH TO MATCH EXISTING. PROVIDE A MASTER STUD, SECURED IN BETWEEN INTERIOR FRAMING. SUBMIT SHOP DWGS.

W-5 INTERIOR PARTITION WITH ACOUSTICAL INSULATION. FINISHES IS NOTED, NON LOAD BEARING. STUD TO BE SUBMITTED.

W-6 PROVIDE 5" HEIGHT TILE FINISH ON 1/2" CEMENT BOARD AS TILE BAKER THEN GREEN BOARD ABOVE WITH LATEX PAINT ABOVE ON GALV. STEEL STUD (250A). DO NOT APPLY TILE STRIPS TO STUDS.

W-7 PROVIDE CERAMIC TILE ON 1/2" CEMENT BOARD WITH SHOWER LINER ON GALV. STEEL STUD (22 GA.) (SEE DETAIL 7/45/0 FOR WATERPROOFING).

W-8 5/8" C.W.B. ON 1/2" MIT FURRING (22 GA.) AT 16" O.C. WITH R-5 ROOF INSULATION. PROVIDE 1/2" MIT FURRING (22 GA.) AT 16" O.C.

W-9 PROVIDE OPENING PENETRATION 2"x4"x8" FOR R.A.G. SEE MEP'S DWGS.

W-10 PROVIDE OPENING PENETRATION 12"x16" FOR SUPPLY AIR. SEE MEP'S DWGS.

W-11 PROVIDE OPENING PENETRATION 12"x16" FOR EXHAUST AIR. SEE MEP'S DWGS. SEE ARCH. DETAIL 14/6/80 AND 16/6/80. BENEATH WINDOW WHERE IS NOTED.

- CLG-1 EXPOSED STRUCTURE ABOVE TO BE PAINTED WHITE COLOR
- CLG-2 2x2 ACOUSTICAL SUSPENDED CEILING TILE
- CLG-3 1 LAYER OF 5/8" FINISH GYP BOARD ATTACHED TO STUD OR JOIST MEMBER AS REQUIRED. SEE SCHEDULE
- CLG-4 1 LAYER OF 5/8" FINISH MOISTURE GYP BOARD ATTACHED TO STUD OR JOIST MEMBER AS REQUIRED.
- CLG-5 TENNIS COURT LIGHTING (SEE RCP A2.11 FOR DETAILS)
- CLG-6 ENERGY SAVING INSULATION SYSTEM

- F-1 HARD COURT SURFACE COVERED WITH ACRYLIC RESINS TO SEAL THE SURFACE AND MARK PLAYING LINES "BY OTHERS" OVER 5" THICK CONCRETE SLAB ON WELL COMPACTED TERMITE TREATED SOIL, SEE SPECS
- F-2 NEW 5" THICK CONCRETE SLAB ON WELL COMPACTED TERMITE TREATED SOIL, SEE STRUCTURAL FOR DETAILS.
- F-3 NEW CONCRETE SIDEWALK POURED-IN PLACE WITH CROSS SLOPE <1:50
- F-4 2" RECESSED CONCRETE SLAB
- F-5 5/8" SLAB FLOOR RECESS, VERIFY FINAL FLOOR FINISH AND PROVIDE FLUSH FINISH FLOOR FROM CLUBHOUSE TO TENNIS COURT











- RF-1 TPO ROOFING SYSTEM ON ISO INSULATION ON METL DECK AND METAL JOISTS, SUBMIT SHOP DRAWINGS.
- RF-2 WHITE STANDING SEAM METAL ROOFING PANEL OVER STEEL RIGID FRAME STRUCTURE WITH 2" POLY ISOLATE INSULATION. BLANKETS OVER ENERGY SAVER FABRIC. INSTALLED WITH A NETWORK OF STEEL BANDING. SUBMIT SHOP DWGS
- RF-2.1 WHITE ENERGY SAVER FABRIC INSTALLED WITH A NETWORK OF STEEL BANDING AND DOUBLE LAYER UNFACED INSULATION BLANKETS BETWEEN PURLINS
- RF-3 ROOF DRAIN, SEE MEP DWGS
- RF-4 ROOF OVERFLOW SOUTER, SEE MEP DWGS
- RF-5 RAIN WATER LEADER, SEE MEP DWGS FOR SIZES AND CONNECTIONS
- RF-6 6"x8" ALUMINUM GUTTER, TYP.
- RF-7 ALUMINUM DOWNSPOUT

- MEP-1 ELECTRIC METER
- MEP-2 ELECTRICAL PANEL
- MEP-3 CONDENSING UNITS SEATING ON 18" HG. METAL STANDS, SEE MEP DWGS
- MEP-4 RTU UNITS SITTING ON CONCRETE SLAB WITH SCREEN GREEN VEGETATION 3' HIGH
MINIMUM, SEE MEP AND LANDSCAPE DWGS
- MEP-5 FLOOR DRAIN
- MEP-6 FREE STANDING MOP SINK
- MEP-7 EXPOSED INDOOR ROUND DUCTWORK, SEE MEP'S DWGS FOR SIZE AND SPECS.
- MEP-8 WATER HEATER ABOVE, 7" MINIMUM CLEARANCE ABOVE FLOOR TO PLATFORM.
SEE MEP'S DWGS FOR SIZE AND SPECS.

FINISH LEGEND		FF=XX FLOOR	WF=XX WALL
		BB=XX BASE	CB=XX CEILING
FLOOR:			
CONCRETE FLOOR WITH BROOM FINISH	FF-1		
1" POL. 24x24 MAT. PORCELAIN ROMANCHART CHARCOAL GREY IC13	FF-2		
1" POL. 12x12 MAT. PORCELAIN MOSAIC BLACK D311	FF-3		
10"X10 TENNIS COURT FINISH	FF-4		
UNFINISHED CONC.	FF-5		
		WALLS:	
		BM LATEX WALL PAINT OC-26 SILVER SATIN PAINT	WF-1
		1/4" PL. 12x24 PORT. PORTOLATO 12x24	WF-2
		1/4" PL. MAT. RESTROOM WALL TILE	WF-3
		1/4" PL. 12x24 POL. GLASS SHOWER WALL TILE	WF-4
		1/4" PL. 12x24 POL. GLASS SHOWER WALL TILE	WF-5
6" PORCELAIN TILE	<input type="radio"/> BF-2	W/8" WHITE GRID DONE BY ARMSTRONG	<input type="radio"/> CF-2
6" RUBBER COVE BASE	<input type="radio"/> BF-3	PAINTED G.W.B.	<input type="radio"/> CF-3
NONE	<input type="radio"/> BF-4	PAINTED STUCCO FINISH	<input type="radio"/> CF-4
		TENNIS COURT EXPOSED STRUCTURE	
		WITH ENERGY SAVER FABRIC	

- ALTERNATES ALLOWED, MUST BE SUBMITTED FOR APPROVAL BY ARCHITECT, ID, AND OWNER PRIOR PROCUREMENT
- ALL FINISHES TO BE APPROVED BY OWNER PRIOR TO PROCUREMENT AND INSTALLATION
- COLORS AND TYPE TO BE DETERMINED AND SELECTED BY OWNER

	NEW EXTERIOR CMU WALL		DOOR TYPE
	NEW EXTERIOR WOOD FRAMED WALL		KEYNOTES
	NEW INTERIOR FRAMING		WINDOW TYPE TAG
	NEW INTERIOR FRAMING TO BE SOUND INSULATED		WALL TYPE
	NEW COLUMN	 PORTABLE FIRE EXTINGUISHER TYPE 2A 10BC, WITH CURRENT SERVICE TAGS. LANSING SW-ADRESSED ALUM. CABINET, OR APPROVED EQUAL.	

[illegible][illegible]

ALL IDEAS, DESIGNS, ARRANGEMENTS, AND PLANS INDICATED OR REPRESENTED BY THIS DRAWING ARE OWNED BY AND PROPERTY OF THIS OFFICE, AND WHERE CREATED, EVOLVED, AND DEVELOPED FOR USE ON, AND IN CONNECTION WITH THE SPECIFIED PROJECT. NONE OF SUCH IDEAS, DESIGNS, ARRANGEMENTS, AND PLANS SHALL BE USED BY, OR DISCLOSED TO ANY PERSON, FIRM, OR CORPORATION FOR ANY PURPOSE WITHOUT WRITTEN PERMISSION OF RWB / LINARES ARCHITECTURE, INC.

FLORIDA INDOOR TENNIS
POMPANO BEACH, FL 33069

33000 NORTH MILITARY TRAIL, SUITE 209
BOCA RATON, FLORIDA 33431
PHONE 561-391-0081 FAX 561-391-0085
EMAIL mail@wb-arch.com

RWB
L i n e a r s
ARCHITECTURE

PROJECT # 21-035

DATE PER ISSUANCE

SHEET #


A4.02

JUAN C. LINARES

AA26000640

PZ23-12000009

03/05/2025

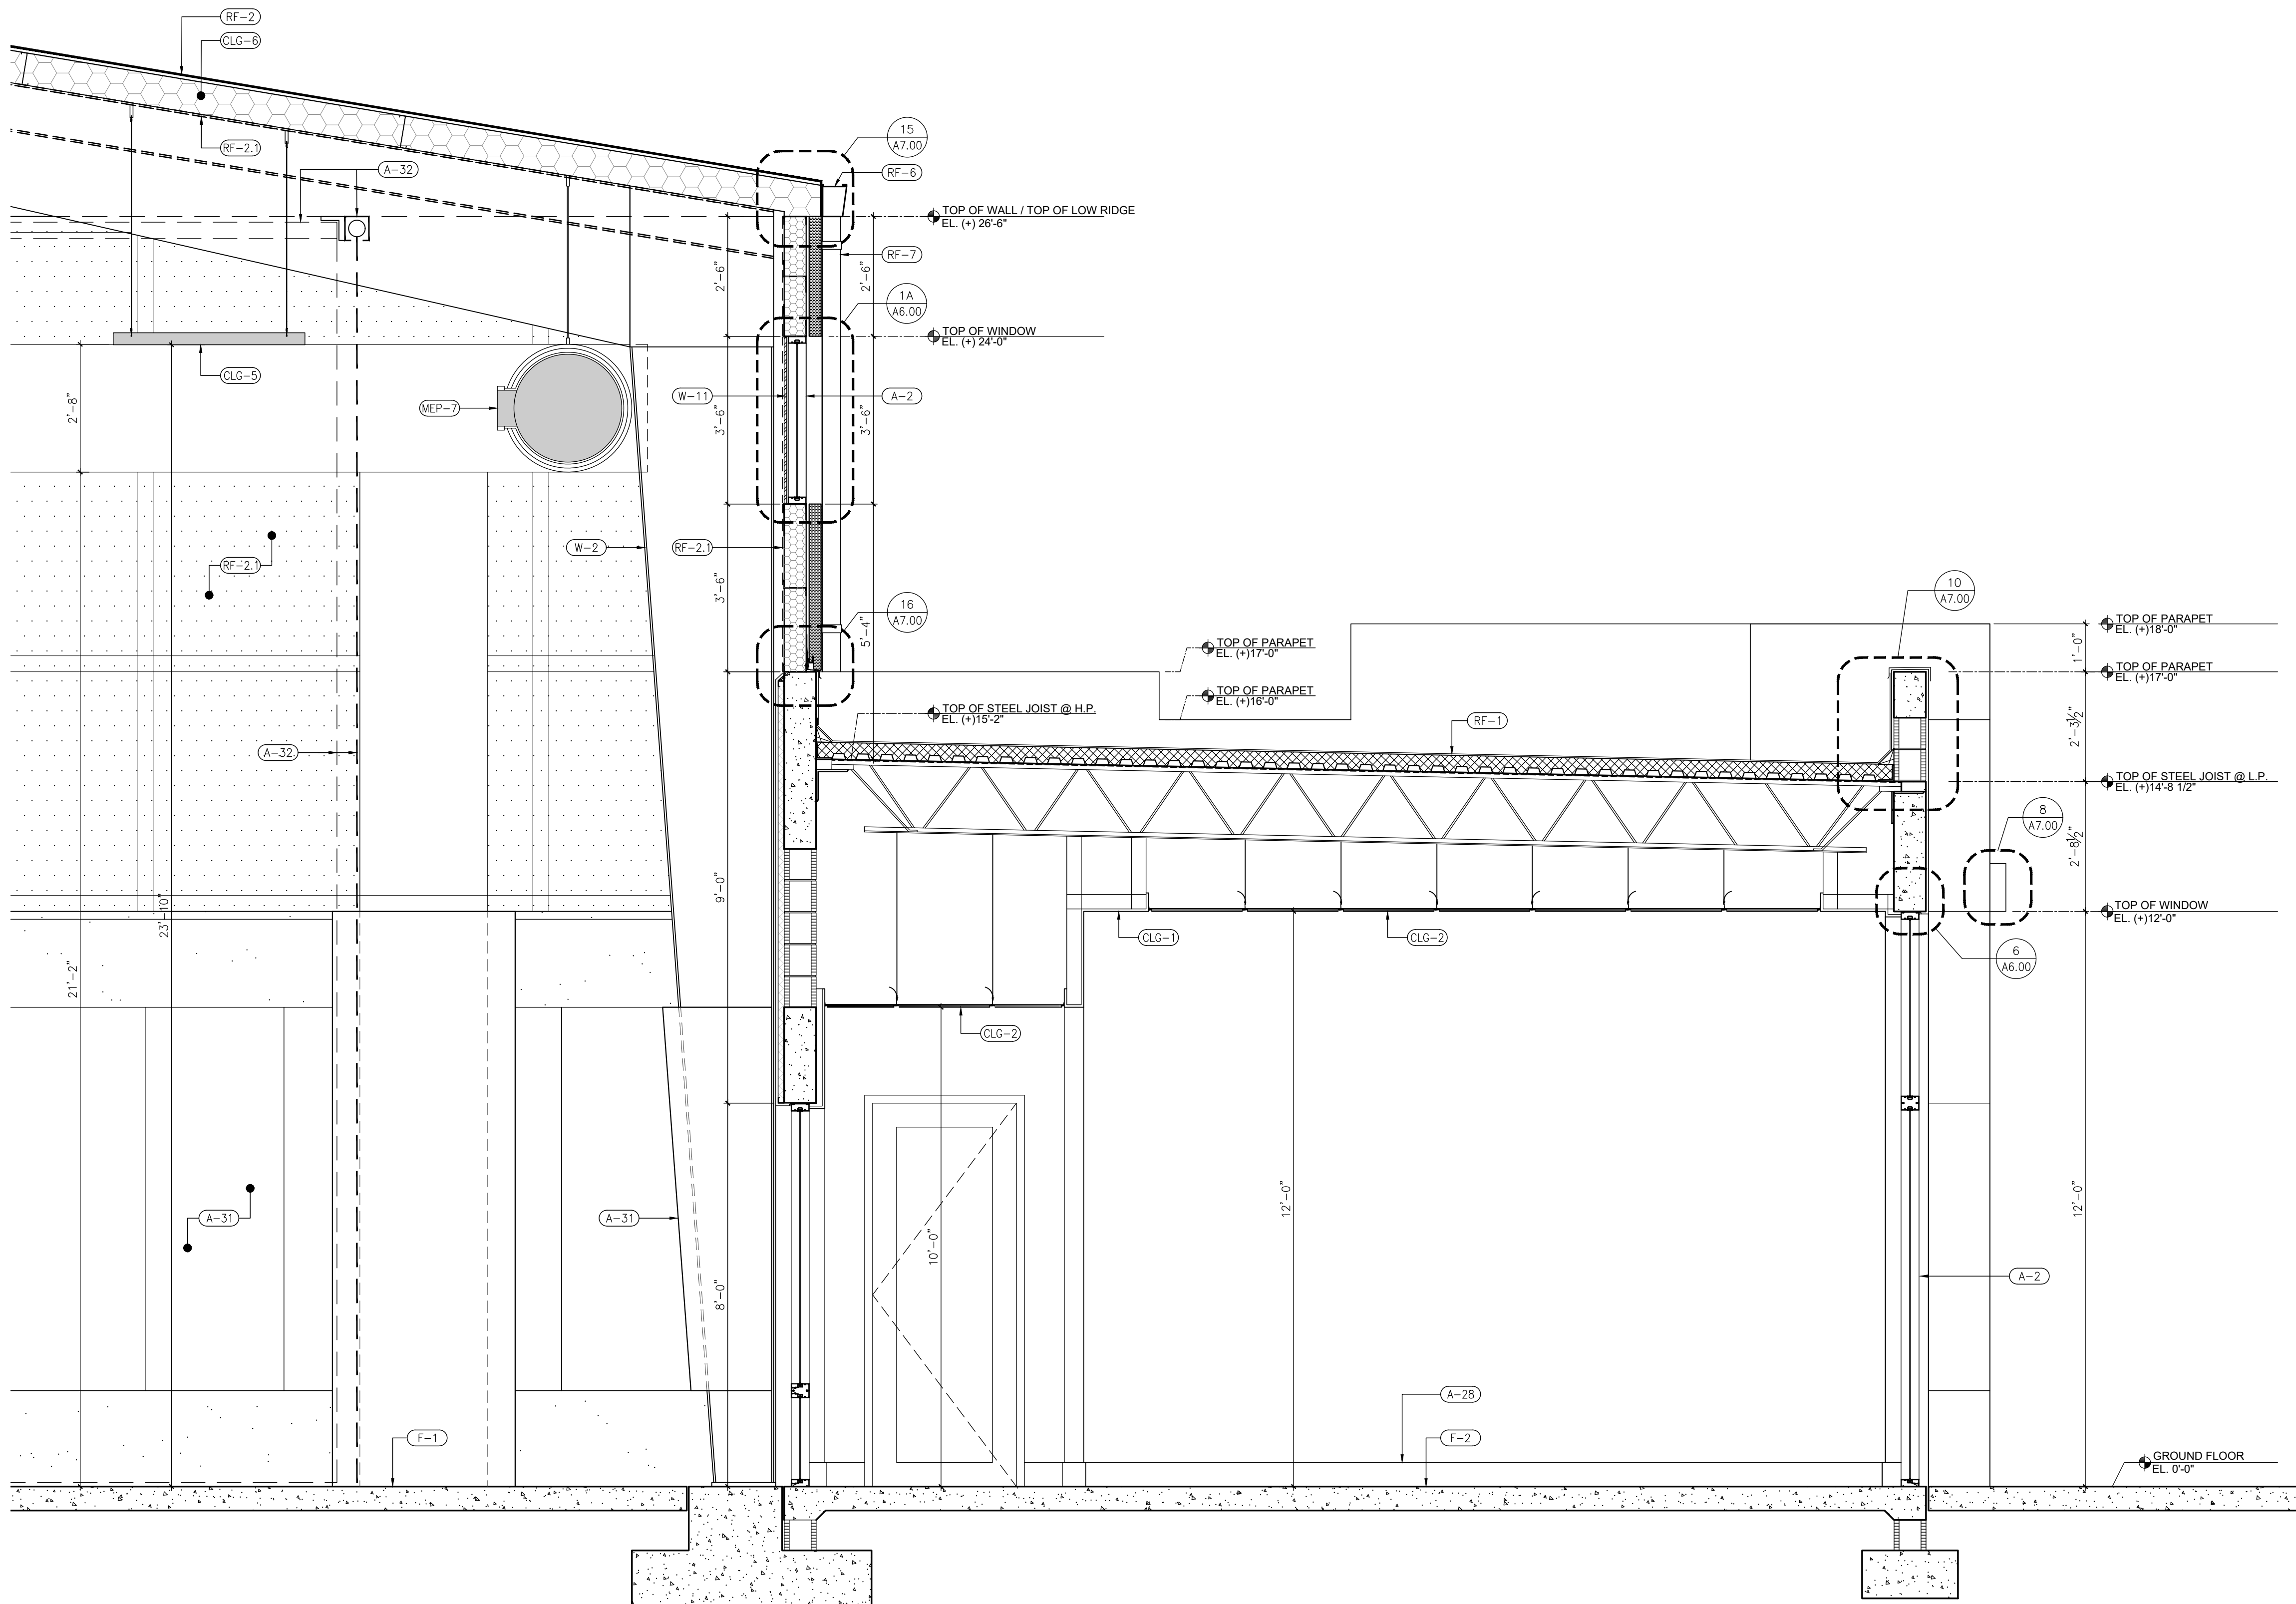

WALL SECTION

SCALE: 1/8"=1'-0'

1
A4.02