


PZ24- 12000020
12/03/2025


(E1) NOT USED

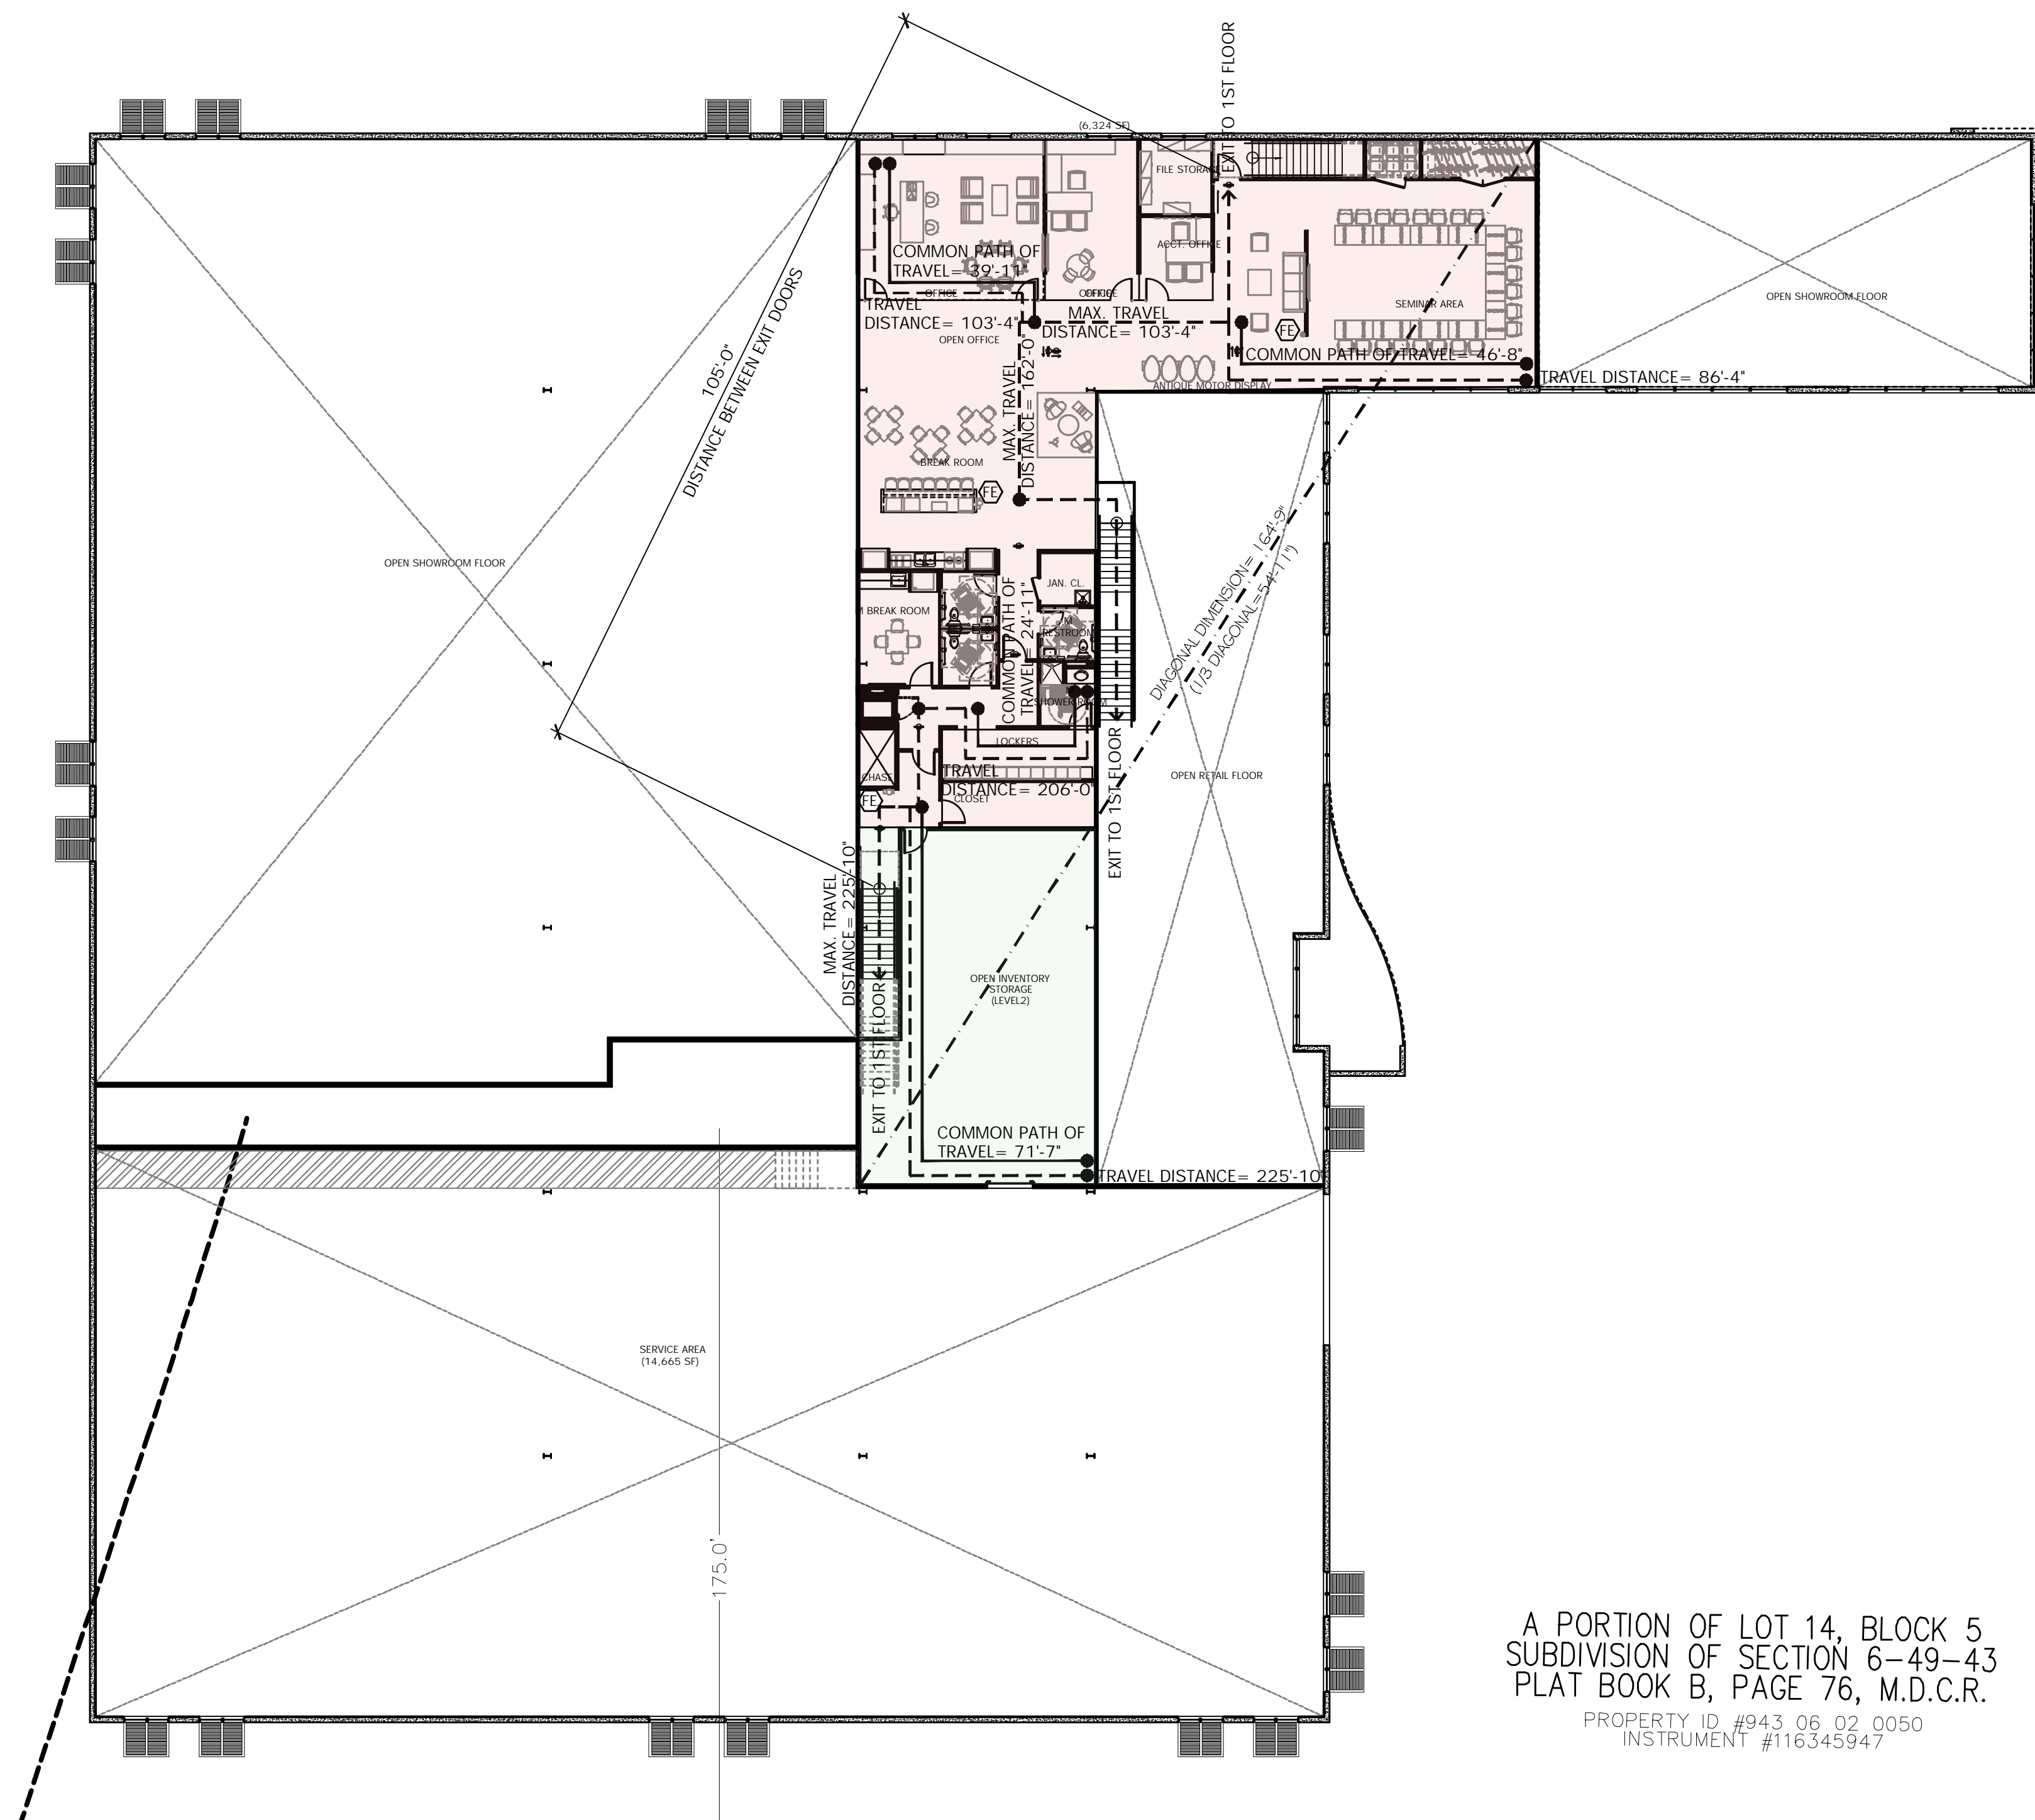

A PORTION OF LOT 14, BLOCK 5
SUBDIVISION OF SECTION 6-49-43
PLAT BOOK B, PAGE 76, M.D.C.R.





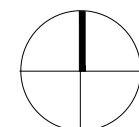


PROPERTY ID #943 06 02 0050
INSTRUMENT #116345947

A1 LIFE SAFETY GROUND FLOOR PLAN

$$1/16'' = 1'-0''$$


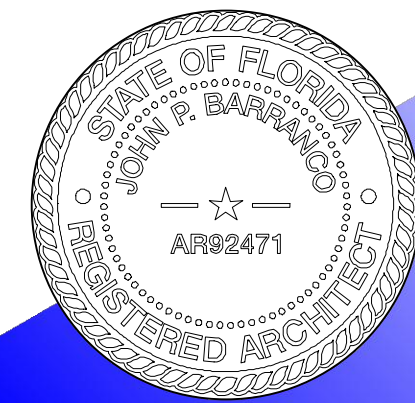
*REFER TO G-101

CODE ANALYSIS

- | | |
|---|--|
|  | 1 HR FIRE RATED WALL. REFER TO SHEET A-501. |
|  | FIRE EXTINGUISHER. |
|  | TRAVEL DISTANCE. |
|  | COMMON PATH. |
|  | INDICATES EXIT SIGN |
|  | LIGHTING FIXTURE WITH EMERGENCY BATTERY PACK. REFER TO ELECTRICAL DRAWINGS |
|  | INDICATES KNOX BOX LOCATION |

LEGEND

PROPOSED SITE IMPROVEMENTS FOR:
POMPANO BEACH MARINE CENTER



701 FEDERAL HIGHWAY POMPANO BEACH, FL 33062

barranco gonzalez • architecture • planning • interior design

1915 southeast 4th avenue

consultant

DESIGNED JPB	DRAWN JO/SRS	CHECKED JPB
DATE: 06.27.2025		COMM: 231120

this document or parts thereof may not
be reproduced in any form without
permission copyrighted material ©

REVISIONS

GROUND
FLOOR PLAN

SITE PLAN APPROVAL

A-101

THE ARCHITECT HEREBY EXPRESSLY RESERVES THE COPYRIGHT AND PROPERTY RIGHTS IN THESE PLANS. DRAWINGS ARE NOT TO BE REPRODUCED, CHANGED, OR COPIED IN ANY FORM OR MANNER WHATSOEVER WITHOUT FIRST OBTAINING WRITTEN PERMISSION AND CONSENT. NOR ARE THEY TO BE ASSIGNED TO ANY PARTY WITHOUT FIRST OBTAINING SAID WRITTEN PERMISSION AND CONSENT.