




Calculation Summary							
Label	CalcType	Units	Avg	Max	Min	Avg/Min	Max/Min
Carina Parking	Illuminance	Fc	2.67	5.4	1.0	2.67	5.40
New Sidewalk	Illuminance	Fc	3.10	7.8	1.0	3.10	7.80
Parking Lot	Illuminance	Fc	2.21	4.7	1.0	2.21	4.70
Property Line	Illuminance	Fc	0.48	2.7	0.0	N.A.	N.A.

Luminaire Schedule								
Symbol	Qty	Label	Arrangement	Description	LLF	Luminaire Lumens	Luminaire Watts	Total Watts
	3	WA	Single	Xtra Light VNTW-15000L-40K-DIM-4M-XX	0.900	3329	19.3	57.9
	5	SA	Single	Xtra Light VNTS-15000L-40K-DIM-4M-N-XX-XX-HSS	0.900	10366	109	545
	2	WB	Single	Xtra Light VNTW-15000L-40K-DIM-4M-XX	0.900	14969	106	212

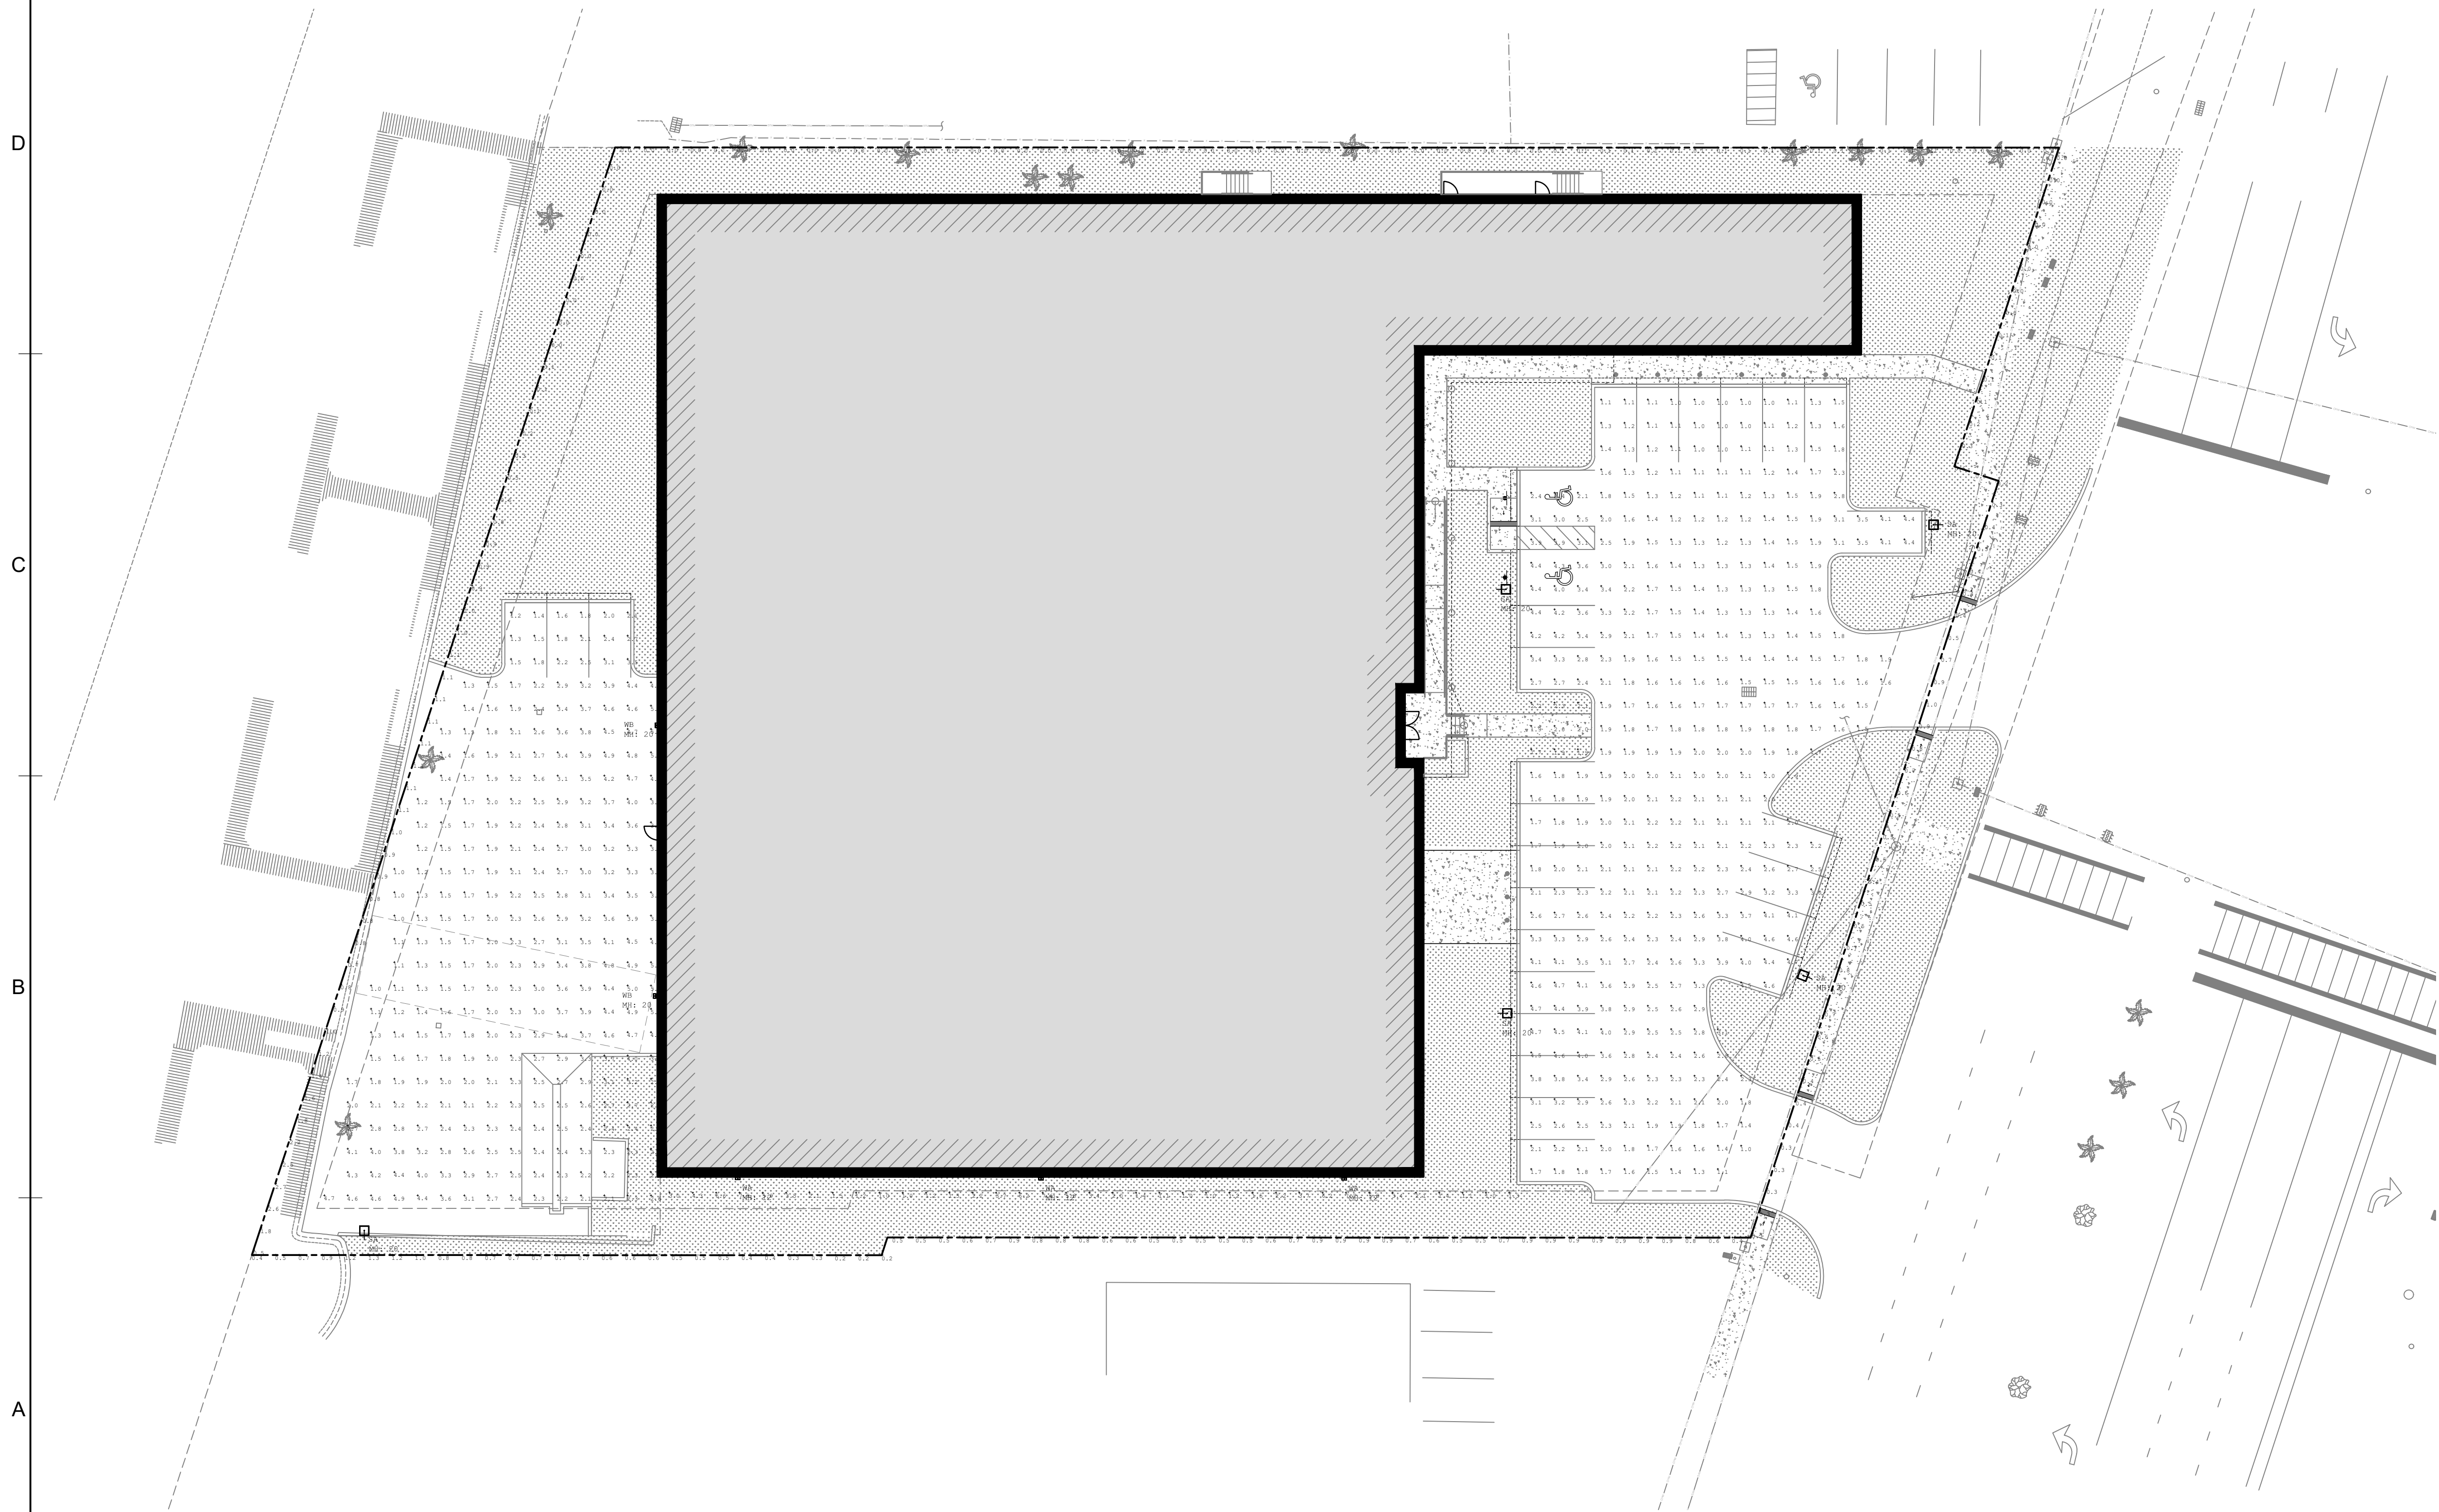

A1

PHOTOMETRIC PLAN

1" = 20'-0"

0


10'

20'

40'

A6

NOT USED

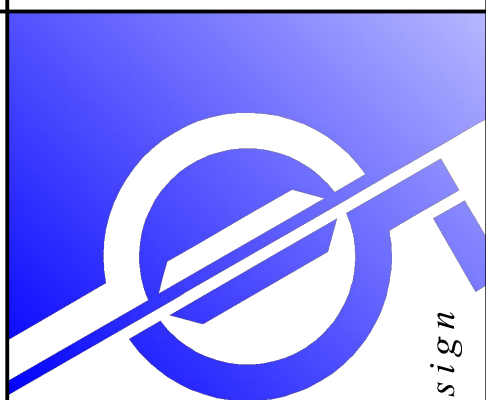

PROPOSED SITE IMPROVEMENTS FOR:
POMPANO BEACH MARINE CENTER


701 FEDERAL HIGHWAY POMPANO BEACH, FL 33062

barranco gonzalez • architecture • planning • interior design

1915 southeast 4th avenue
Fort Lauderdale, FL 33316

consultant

bb # 26001020 aa # 26001030

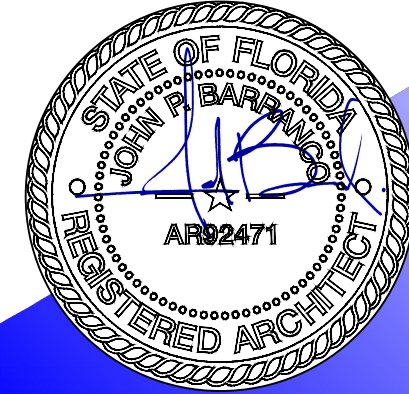

DESIGNED	DRAWN	CHECKED
JPB	JO/SRS	JPB
DATE:	COMM:	
06.27.2025	231120	

this document or parts thereof may not be reproduced in any form without permission copyrighted material ©

REVISIONS

PHOTOMETRIC PLAN

DESIGN DEVELOPMENT

