


SECTION 2 TOWNSHIP 49S RANGE 42E
Permit Set, Not for Construction/Bidding

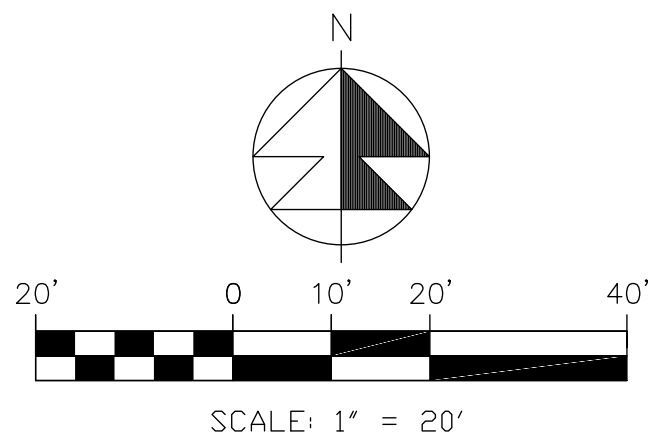

CLEARING/ EROSION PLAN NOTES

- ALL CONSTRUCTION BARRICADES AND SILT FENCES WILL REMAIN IN PLACE AND BE MONITORED FOR COMPLIANCE BY THE PERMIT HOLDER DURING THE PERMITTED DEVELOPMENT ACTIVITIES.
- SOIL STABILIZATION SHALL BE COMPLETED WITHIN 30 DAYS OF VEGETATION REMOVAL.
- CLEARED LAND WITH NO CONSTRUCTION ACTIVITY WITHIN 30 DAYS SHALL BE SEED AND MULCHED.
- NO CLEARING SHALL TAKE PLACE BEYOND SILT FENCE.
- FILTER FABRIC SHALL BE INSTALLED UNDER INLET GRATES. FABRIC SHALL NOT BE REMOVED UNTIL ALL LANDSCAPING AND SOD IS INSTALLED.
- MINIMUM 12" DEEP #4 FDOT AGGREGATE SHALL BE INSTALLED AT THE CONSTRUCTION ENTRANCE PRIOR TO START OF CONSTRUCTION.
- PLEASE SEE SHEET C-11 FOR DETAILS ON SILT FENCE AND EROSION CONTROL DEVICES FOR CATCH BASINS, TURBIDITY BARRIER AND CONSTRUCTION ENTRANCE SILT FENCE SHALL BE INSTALLED AT PROPERTY LINE.
- CONTRACTOR TO FOLLOW ALL FDEP NPDES, LOCAL AND OTHER STATE REQUIREMENTS FOR POLLUTION PREVENT AND EROSION CONTROL ONCE CONSTRUCTION COMMENCES.



Digitally signed by
John Iravani
Date: 2024.10.14
20:24:48 -04'00'

LEGEND			
#00.0	PROP PAVT EL		
00.0	PROP CONC SW EL		
+	EXIST EL		
+	CONTRACTOR TO FIELD VERIFY		
INV EL	INVERT EL		
CS	CATCH BASIN		
YD	YARD DRAIN		
BE	BOTTOM EL		
TE	TOP EL		
EXF	EXFILTRATION TRENCH		
WM	WATER MAIN		
WS	WATER SERVICE		
SS	SANITARY SERVICE		
FM	FORCE MAIN		
FM	FIRE MAIN		
UCW	UNDERGROUND WIRE		
STM	STORM LINE		
WW	WASTEWATER GRAVITY		
+	FIRE HYDRANT		
PIV	POST INDICATOR VALVE		
GV	GATE VALVE		
TV	TAPPING VALVE		
DX	VALVE		
CV	CHECK VALVE		
+	DCDA-DBL CHCK DETECTOR ASSEMBLY		
+	RPDA-REDUCED PRESS DET ASSEMBLY		
+	WATER METER W/ REDUCED PRESSURE BACKFLOW PREV		
+	SAMPLE POINT		
MES	MITERED END SECTION		
F.F.E.L	FIN FLOOR ELEV		
F.L.E.L	FLOW LINE ELEV		
TOS	TOP OF BANK		
TOS	TOP OF SLOPE		
TC	TOP OF CONCRETE		
TP	TOP OF PAVERS		
UE	UTILITY EASEMENT		
DE	DRAINAGE EASEMENT		
LME	LAND MAINTENANCE EASMT		
LAE	LIMITED ACCESS EASMT		
CO	CLEANOUT		
+	BORING NO. AND LOCATION		
ERCP	ELLIPITICAL RCP		
RCP	REINFORCED CONC PIPE		
CAP	CORRUGATED ALUMINUM PIPE		
HDPE	HIGH DENSITY POLYETHYLENE PIPE		
PVC	POLYVINYL PIPE		
CMF	CORRUGATED METAL PIPE		
CI 0.0	PROP CONC EL		

48 HOURS BEFORE DIGGING
CALL TOLL FREE
811
CALL SUNSHINE
NOTIFICATION CENTER

REVISIONS	
10/14/24	REV PER SP-DRC

Jeff H. Iravani, Inc.
Consulting Engineers

1934 COMMERCE LANE, SUITE 5
JUPITER, FLORIDA 33458
JHI@jhinc.com

TEL: (561) 575-6030
FAX: (561) 575-6088
WWW.JHINC.COM

201 SW 12th Ave
Pompano Beach, Florida

Erosional Control & Pollution Prevention Plan		JOB NO.
DATE	SCALE	DESIGNED BY
08/05/2022	1"=20'	JBI
		DRAWN BY
		JBI
		2208-1411

SEAL	
CDA # 6986	SHEET NO.
	C-5