
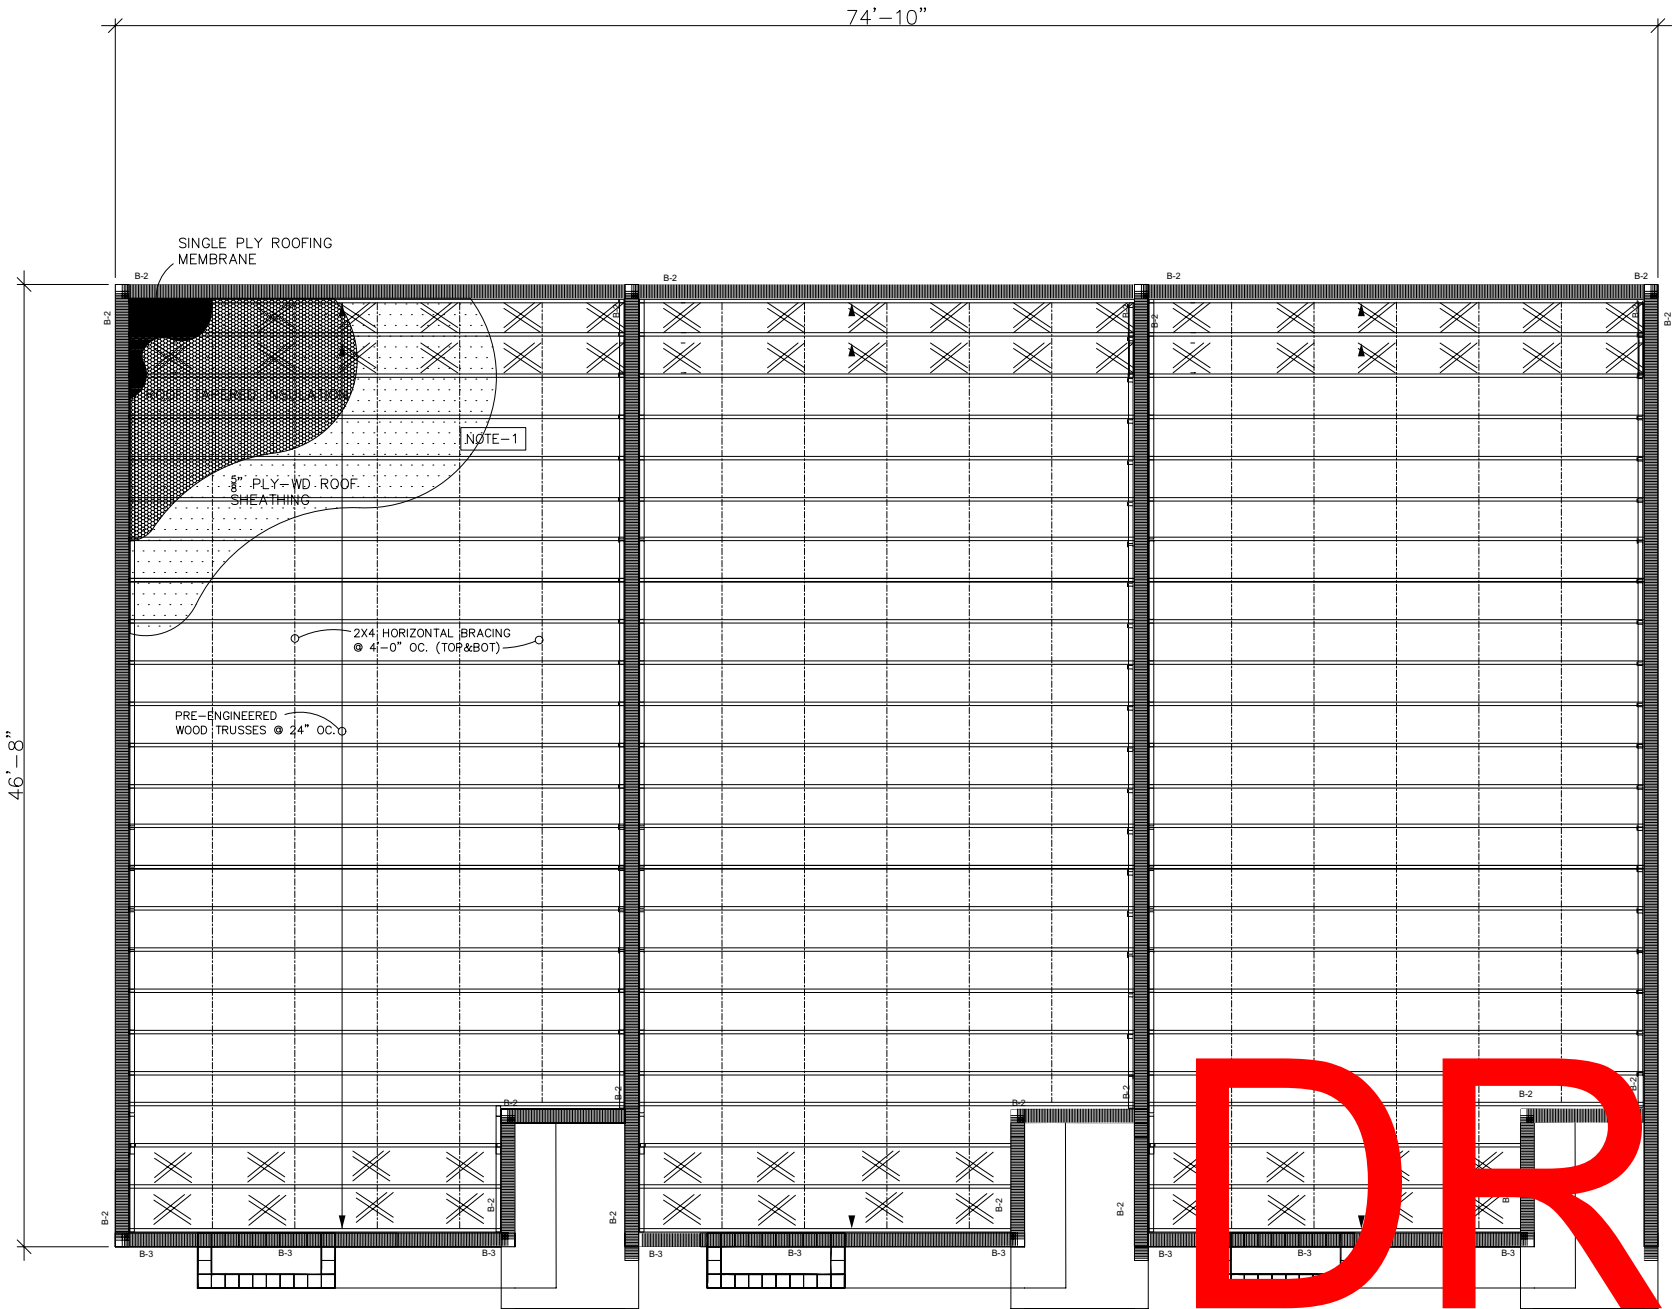


PLAN NOTES

- 5/8" PLY-WD ROOF SHEATHING
- ROOF TAPERED INSULATION
- PRE-ENGINEERED WOOD TRUSSES @ 24" O.C.
- 2X4 HORIZONTAL BRACING @ 4'-0" O.C. (TOP&BOT)
- SINGLE PLY ROOFING MEMBRANE

NOTE-1 OVER TRUSSES

5/8" CDX PLYWOOD NAILED TO TRUSSES W/ 8d RING SHANK NAILS @ 6" O/C ALONG INTERMEDIATE SUPPORTS AND @ 6" O/C ALONG PANEL EDGES AND PERIMETER ALTERNATE THE PLY-WD @ 4" O.C.

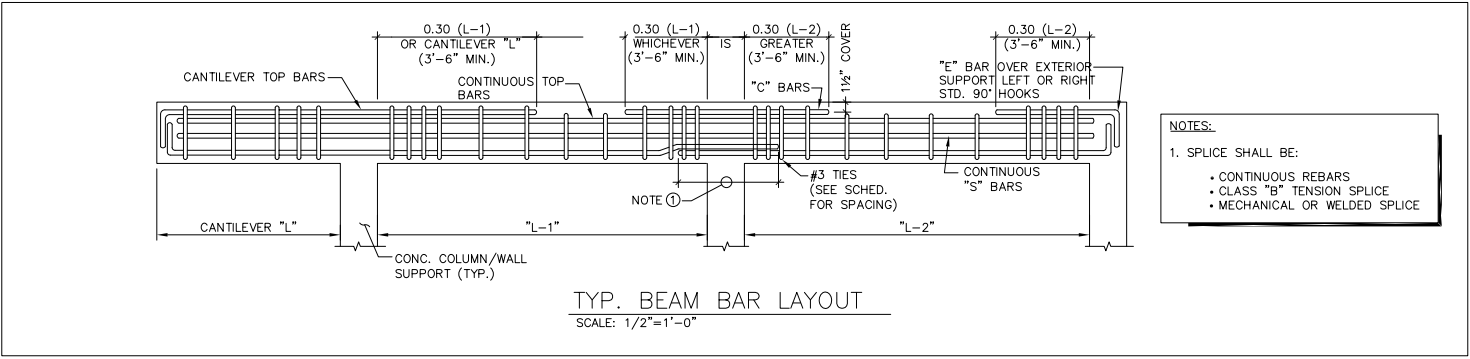

ROOF FRAMING PLAN

SCALE: 3/4" = 1'-0"

PZ23-12000026  
11/15/2023

REVISIONS

TOWNHOUSES AT NW 19 AVE

MIAMI  
ARCHITECT  
INC.  
7755 SW 117 ST. MIAMI, FL 33156  
TEL: (305) 254-1720  
AA 20000671

Taghi Afkham  
am  
Digitally signed by Taghi Afkham  
Date: 2023.07.27 20:14:35 -04'00'

Digitally signed by Taghi Afkham  
Date: 2023.07.27 20:14:35 -04'00'

TAGHI AFKHAM  
STATE OF FLORIDA  
ARCHITECT  
AR0014758  
DATE: 03/15/2023

S-3