






2 CANOPY ILLUSTRATIVE AXON
A-200 $3/16"=1'-0"$

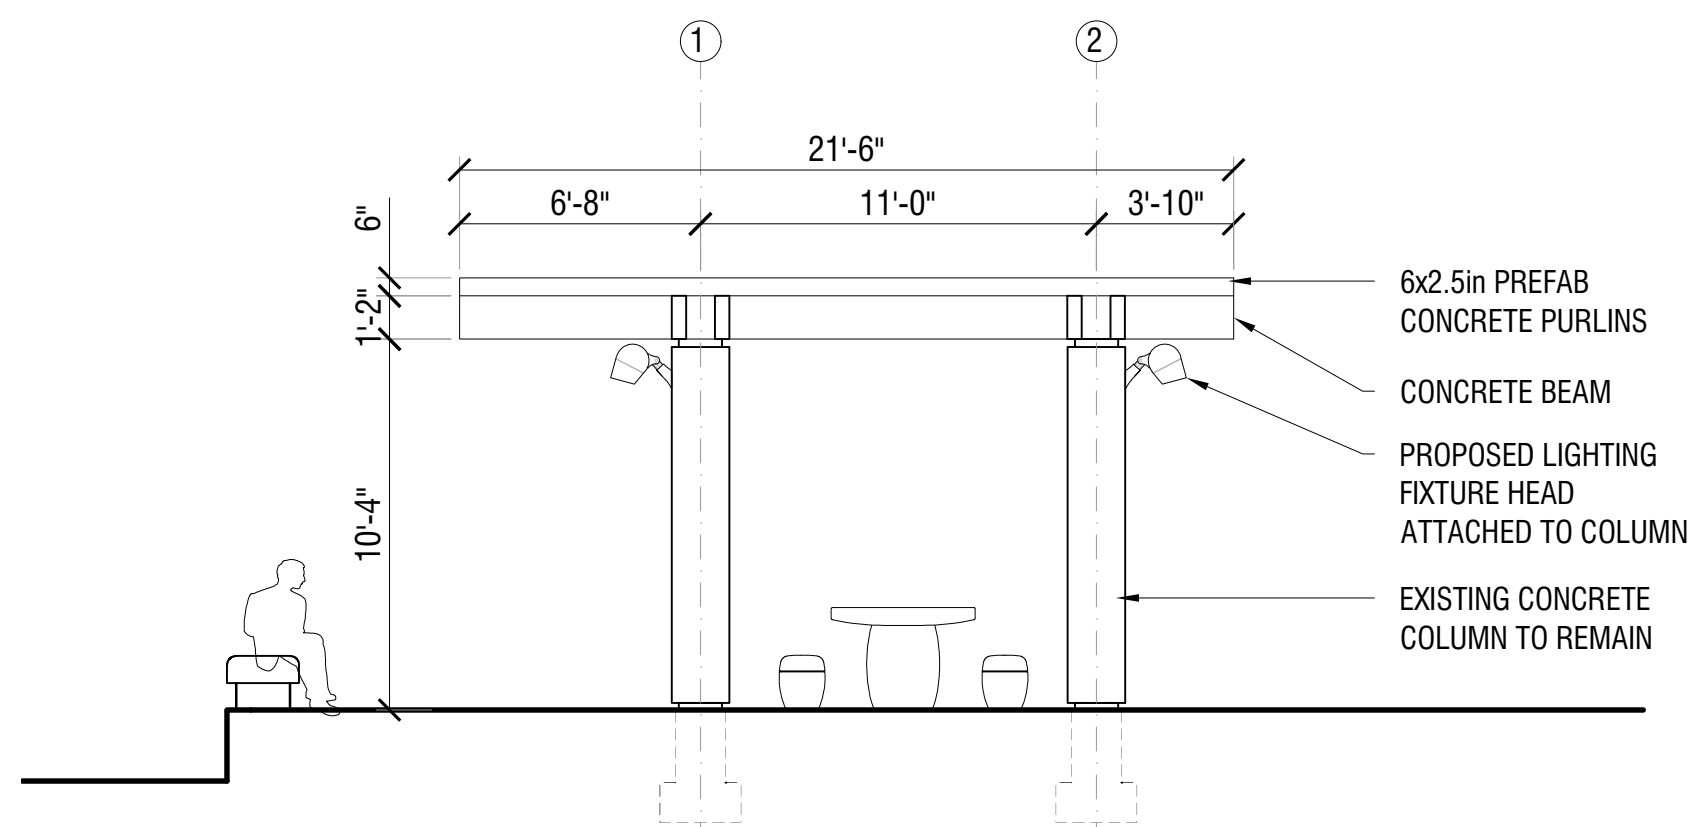


4 CANOPY TYP. SECTION
A-200 3/16"=1'-0"

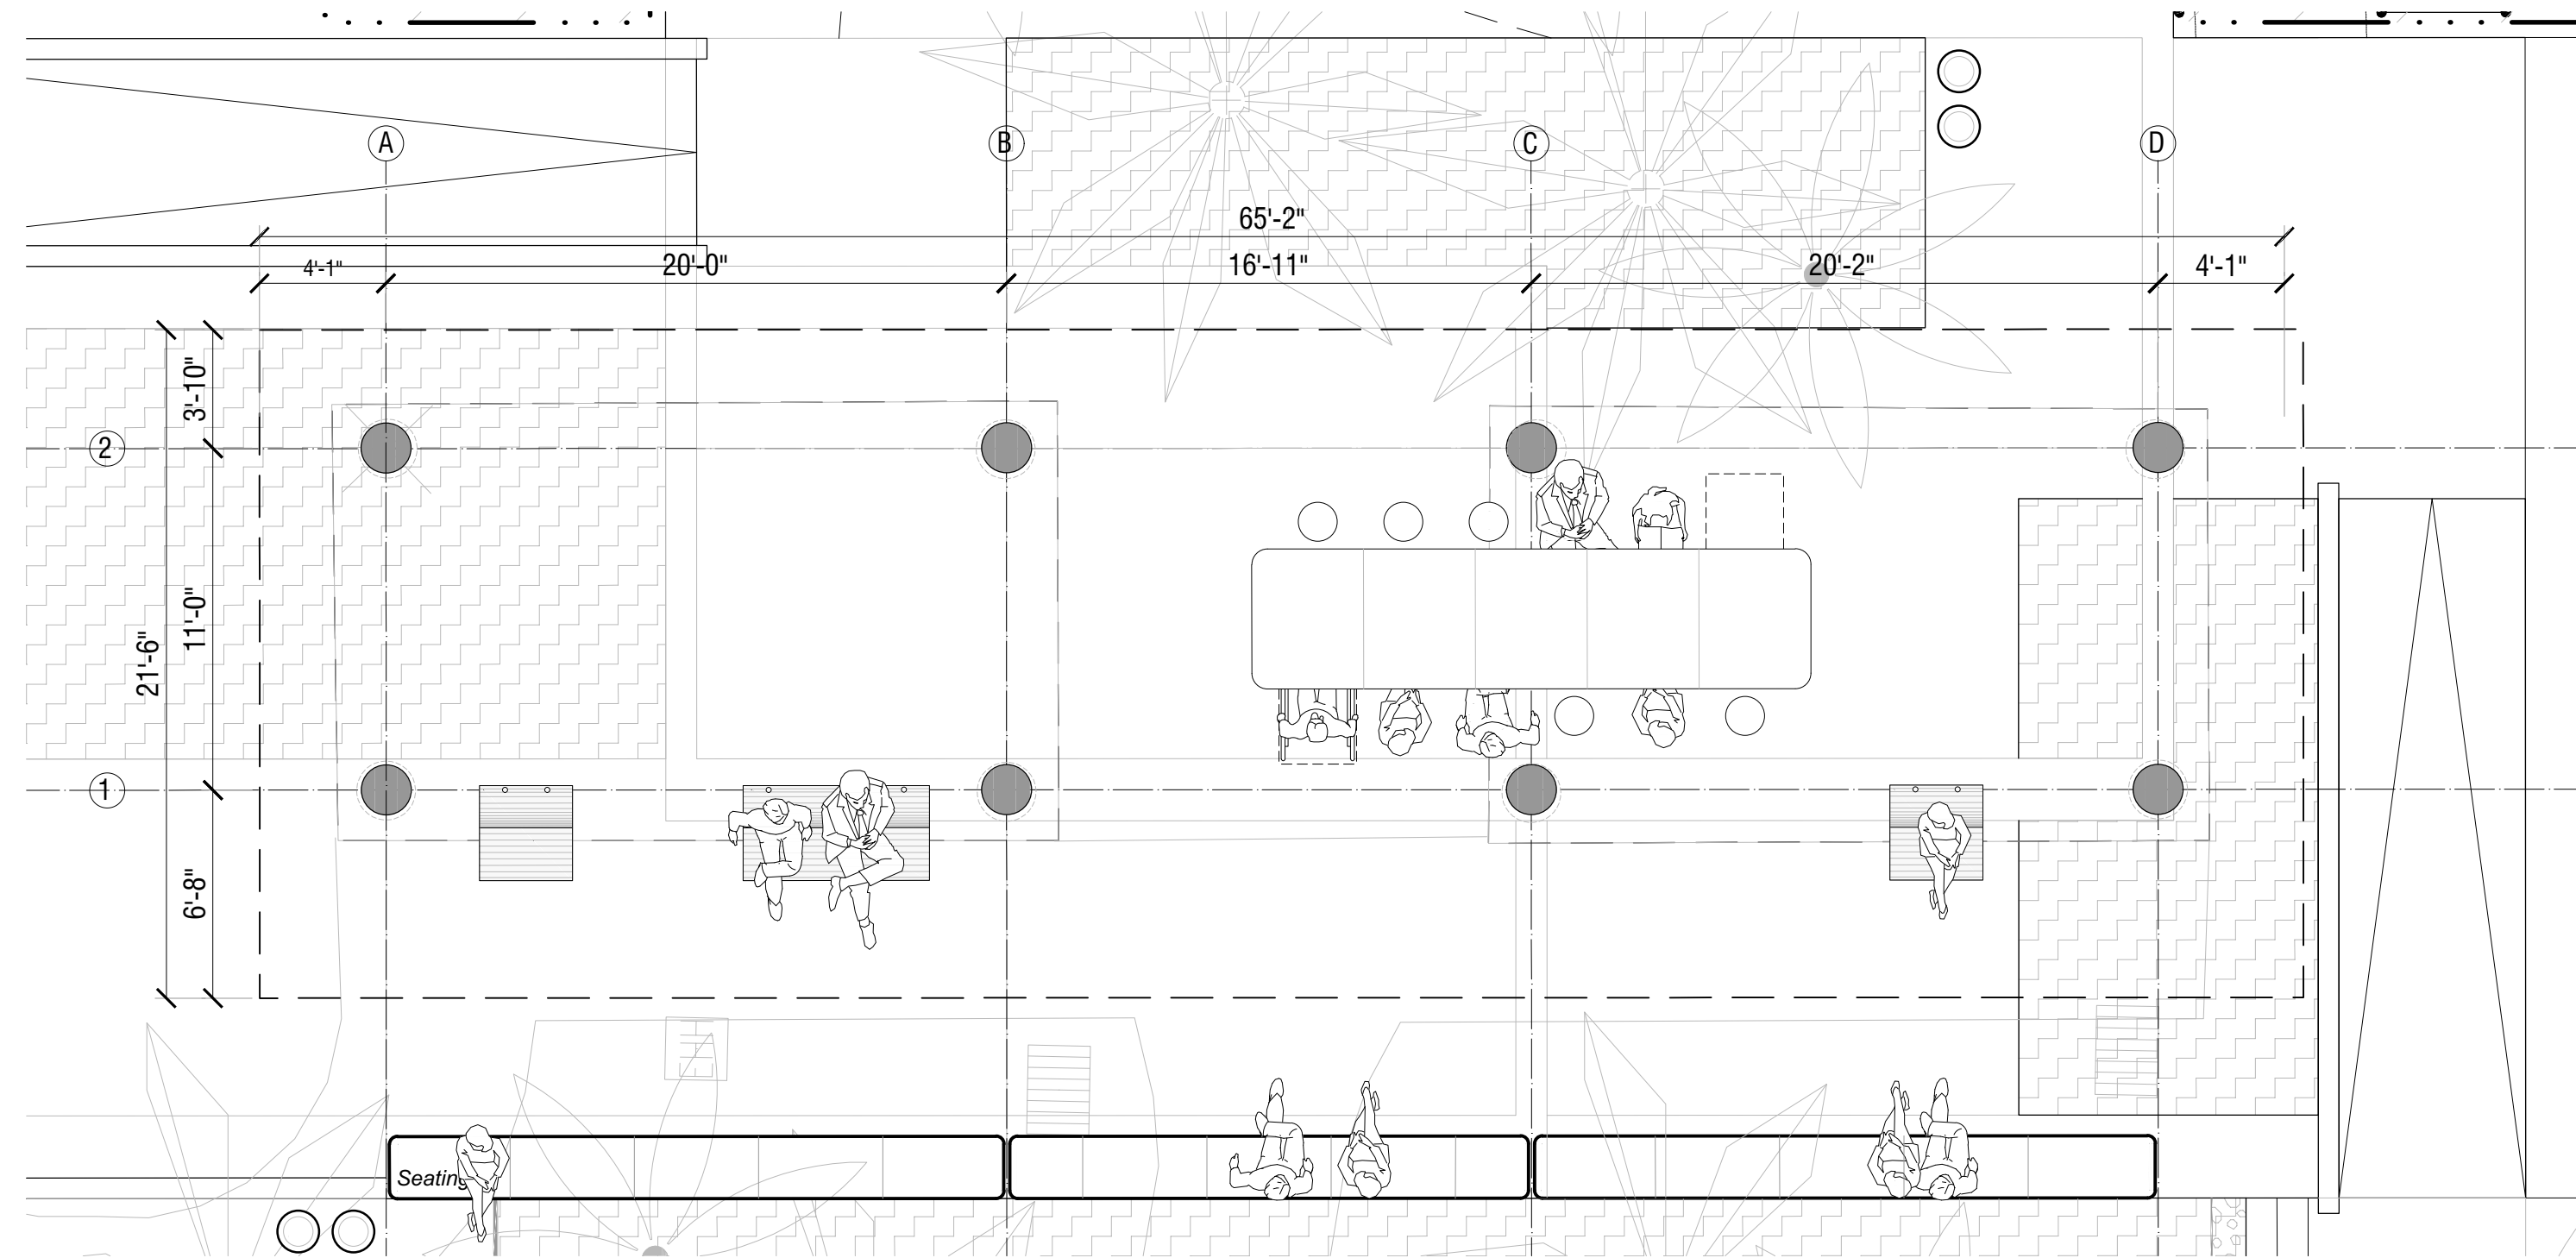

1 CANOPY PLAN
A-200 3/16" = 1'-0"

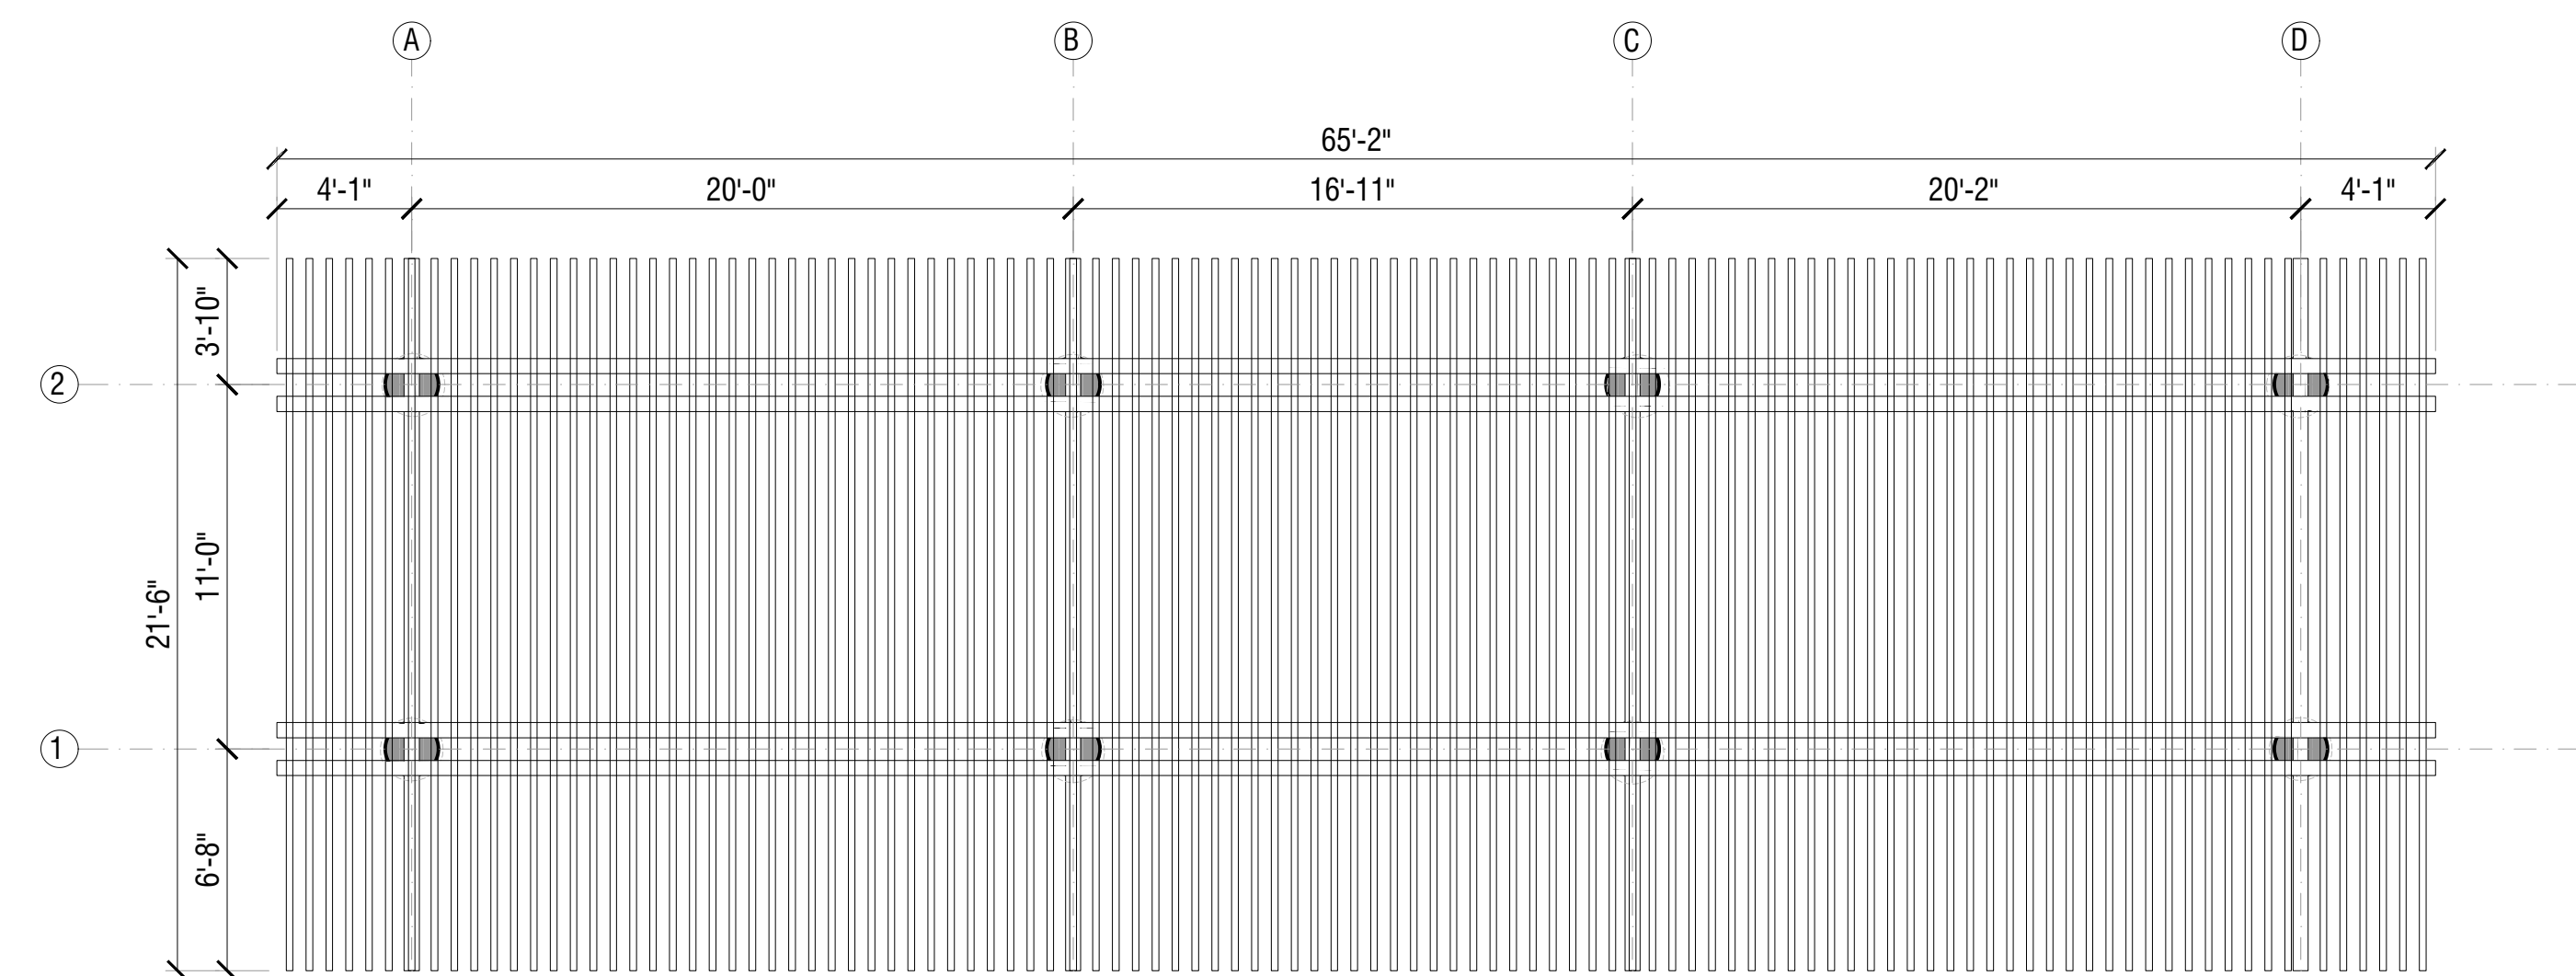

3 CANOPY ROOF PLAN
A-200 3/16"=1'-0"

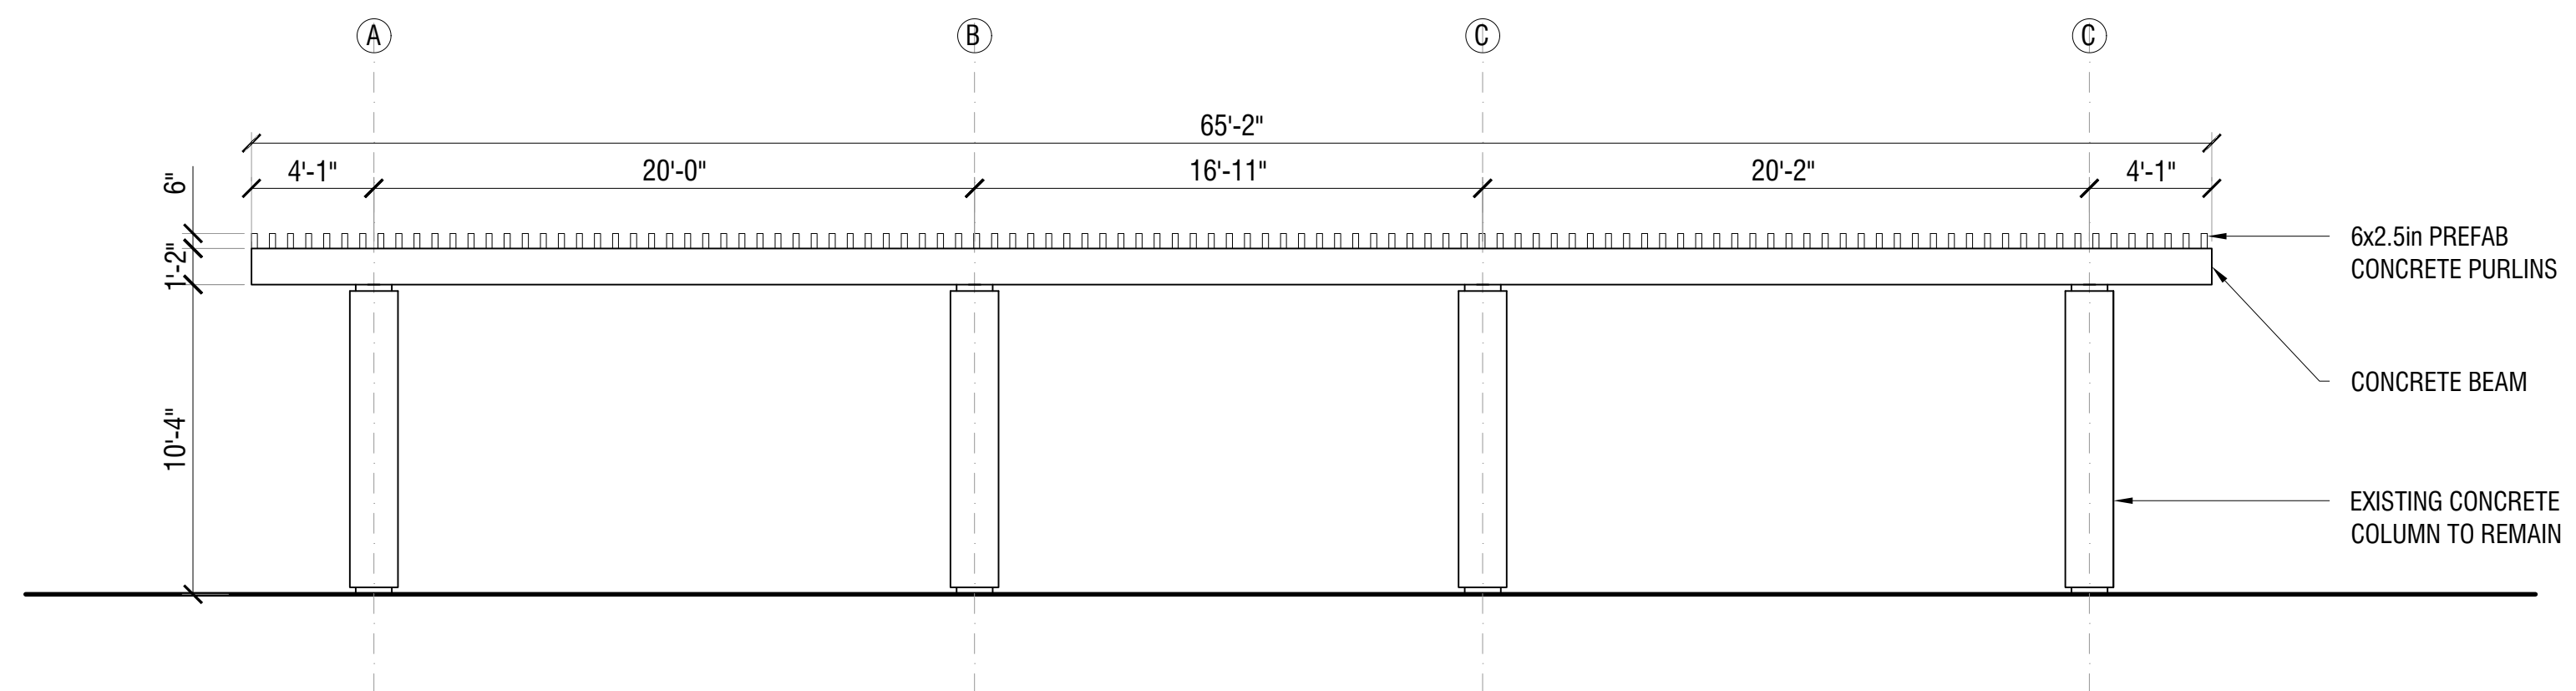


6 CANOPY ELEVATION
A-200 3/16"=1'-0"

PROJECT, ADDRESS AND OWNER:


NORTH OCEAN PARK

3424 NE 16th St.
POMPANO BEACH, FL | 33062

PROJECT NORTH:

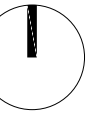

TRUE NORTH:

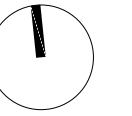

DEVELOPER: _____

Duet Property Development LLC
250 NE 25TH St. #203
Miami, FL 33128

LANDSCAPE ARCHITECT: _____

WEST 8 WEST 8 URBAN DESIGN &
LANDSCAPE ARCHITECTURE P.C.
2133 Arch St., Suite 101
Philadelphia, PA 19103
t 347-371-2252

CIVIL ENGINEER:



KEITH
301 East Atlantic Blvd.
Pompano Beach, FL 33060
t 954-788-3400

ARCHITECT: _____



G3_{ARC}
975 Arthur Godfrey rd. suite 401
Miami Beach, FL 33140
t 305-763-8471

IRRIGATION:



GSLA DESIGN, INC.
 17670 NW 78th Avenue, Suite 214
 Miami, FL 33015
 t 305-392-1016

[illegible]

NOT FOR CONSTRUCTION

Discrepancies must be reported immediately to the Architect before proceeding.
Only figured dimensions are to be used.
Contractors must check all dimensions on site.

CONSULTANT:



G3_{AEC}
975 Arthur Godfrey rd. suite 401

DRAWING TITLE:

SALE: AS NOTED

VERTICAL ELEMENTS - CANOPY

SHEET No.: _____

220-A-200

SEAL:

Arturo
G
Griego

Digitally signed
by Arturo G
Griego
Date:
2024.06.10
11:25:29 -04'00'

All drawing and written materials herein constitute original work of the architect and may only be duplicated with their written consent.