




ROOF PLAN

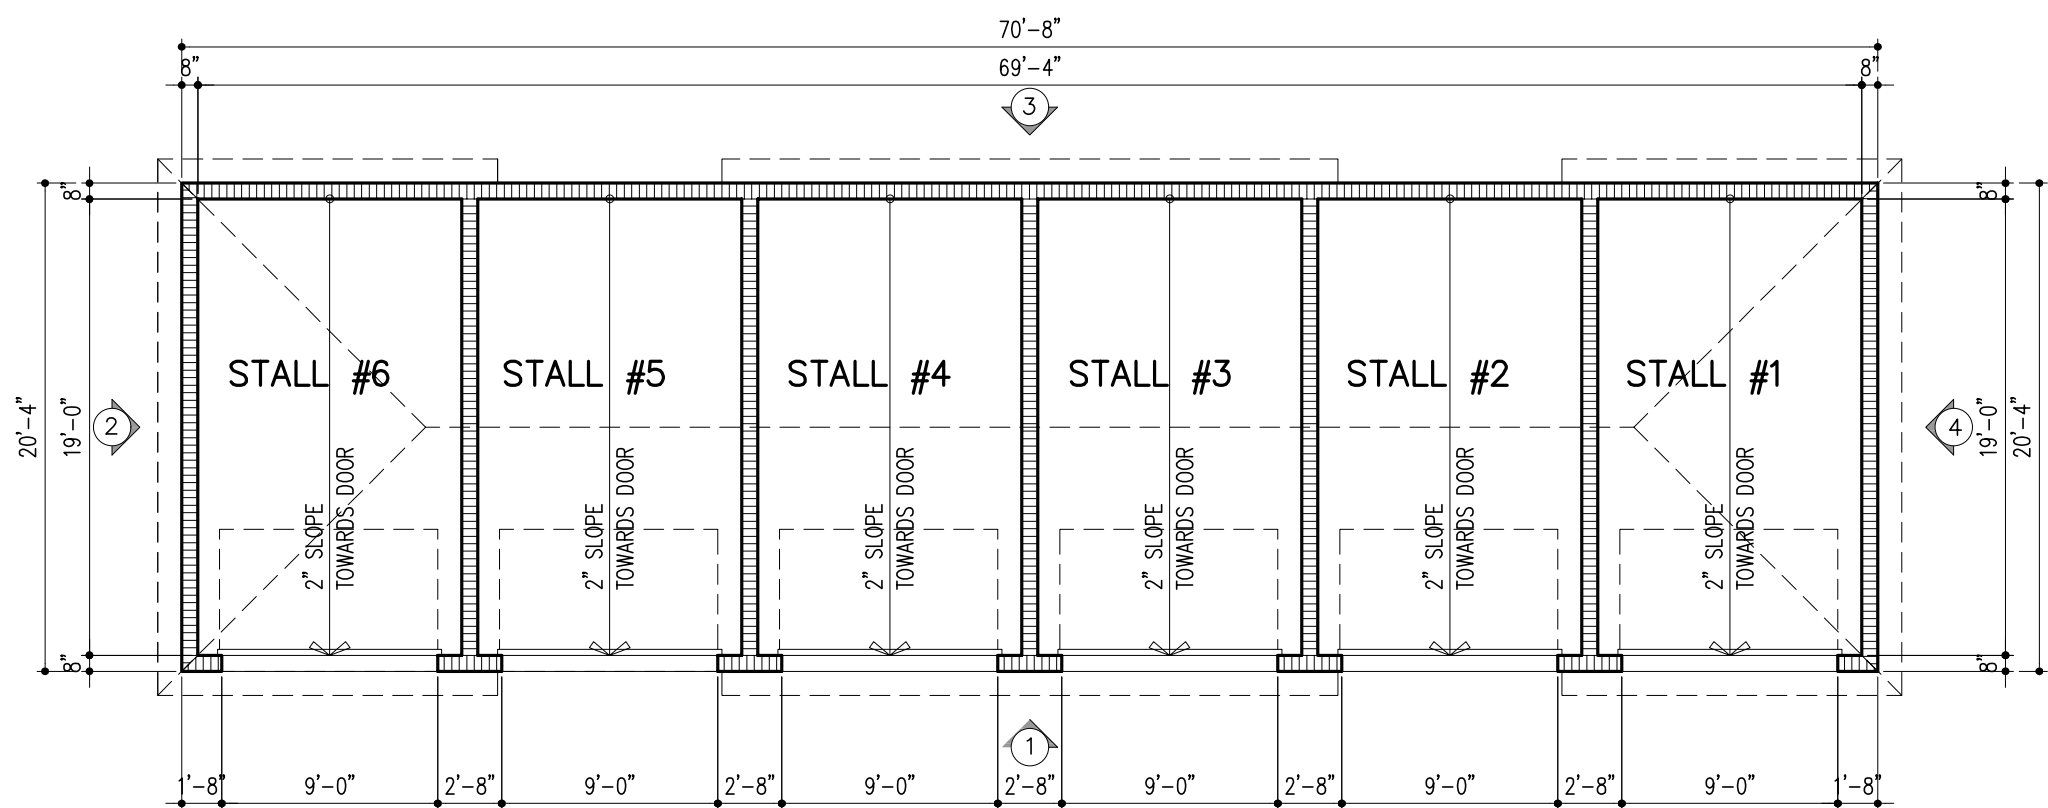


FLOOR PLAN

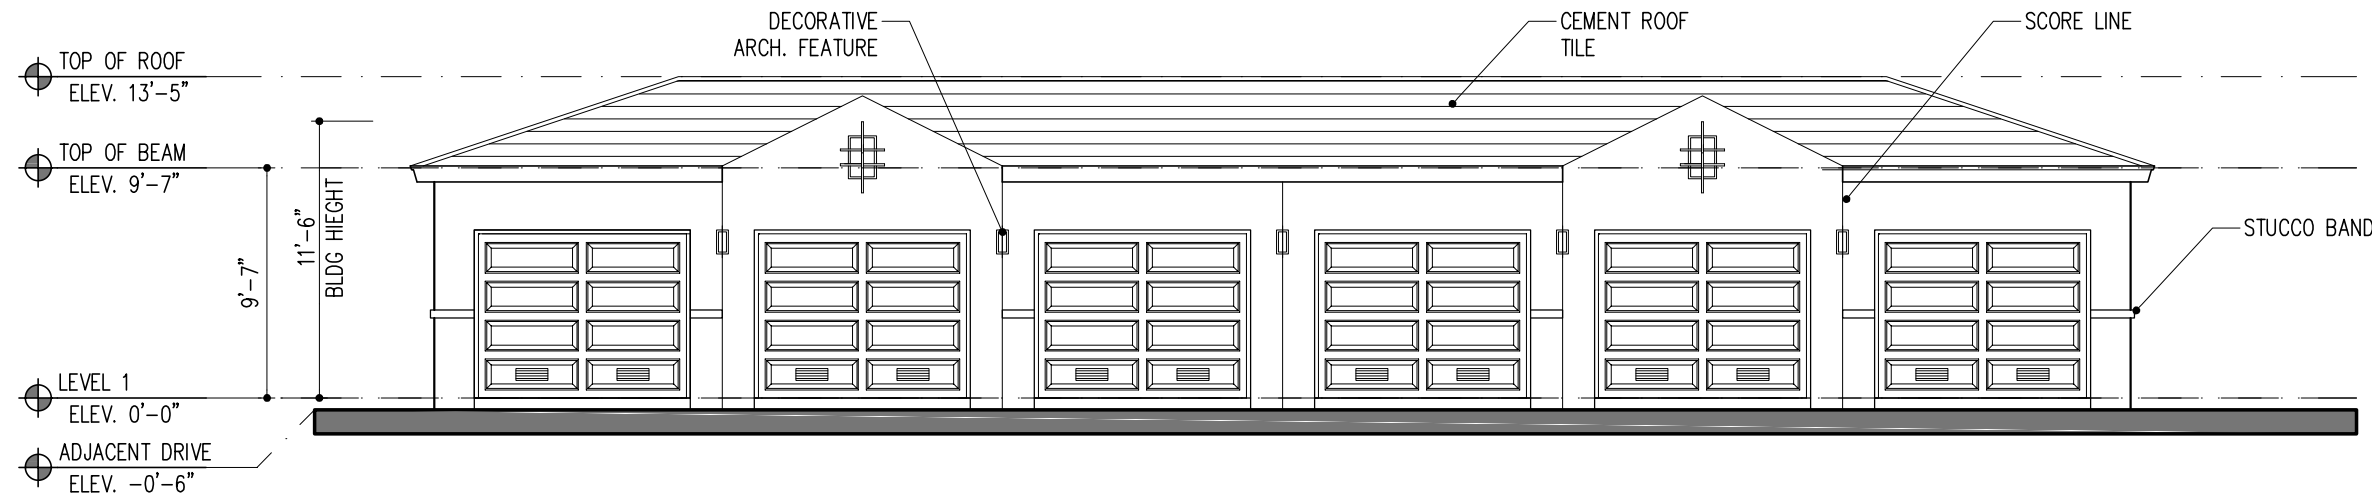

1 FRONT ELEVATION

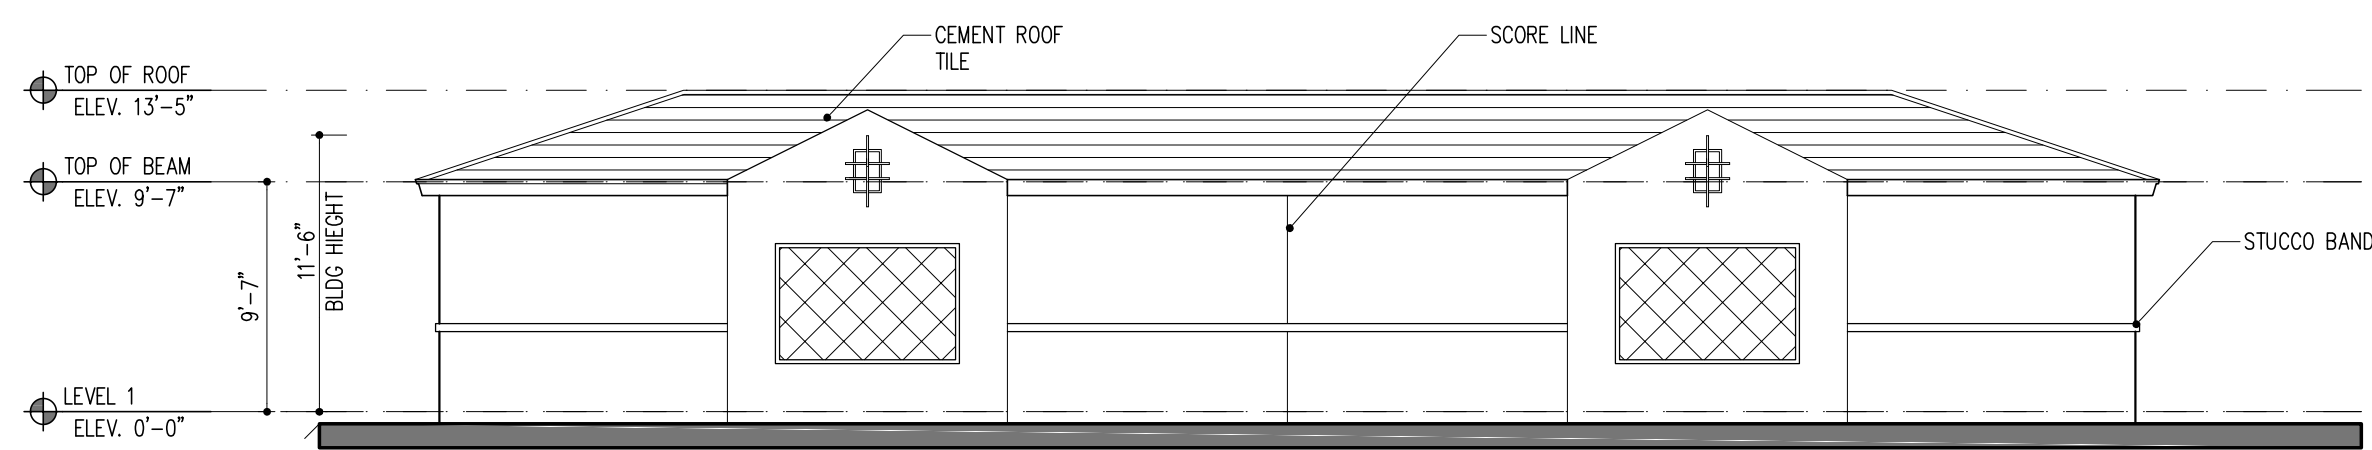

3 REAR ELEVATION

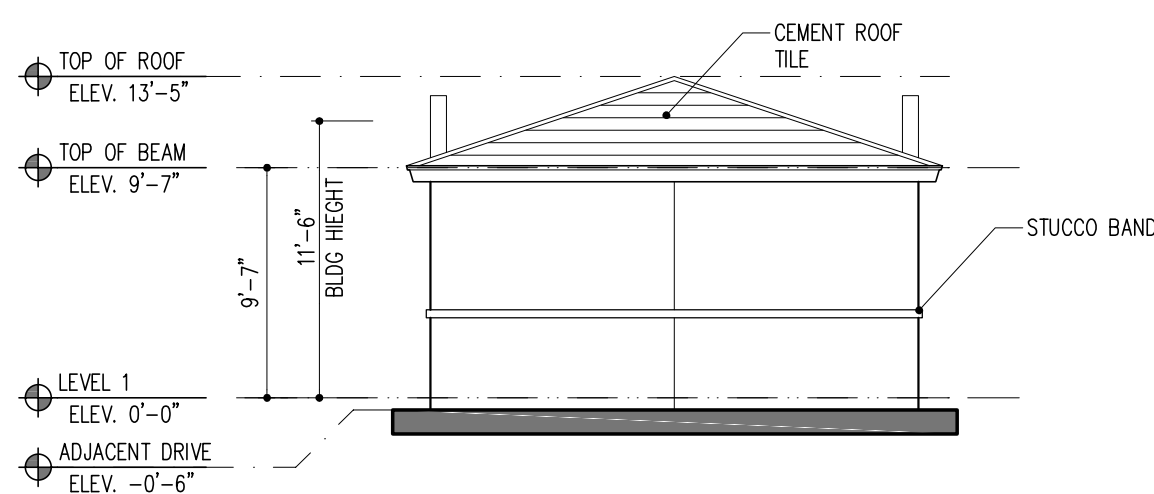

2 4 SIDE ELEVATION

GARAGE C - PLANS AND ELEVATIONS

SCALE: 1/8"=1'-0"


DRAWN
CONTRACT DATE 10/12/22
SCALE AS SHOWN
JOB NO. 2181.PRJ

SHEET TITLE:
GARAGE C - PLANS
AND ELEVATIONS

SHEET NUMBER:
G-1C

MSA ARCHITECTS, INC.
AAC0000895
8950 SW 74th COURT
MIAMI, FLORIDA 33156
(305) 273-9911

MSA ARCHITECTS
ARCHITECTURE & PLANNING
ARCHITECT'S BUILDING CODE STATEMENT/ TO THE BEST OF THE ARCHITECT'S KNOWLEDGE THE PLANS AND SPECIFICATIONS COMPLY WITH THE FLORIDA BUILDING CODE SEVENTH EDITION (2020) AND THE APPLICABLE FIRE SAFETY STANDARDS AS DETERMINED BY THE LOCAL AUTHORITY AND CHAPTER 633 FLORIDA STATUTES.
COPYRIGHT © 2022 MSA ARCHITECTS, INC. THE ARCHITECTURAL DESIGN AND DETAIL DRAWINGS FOR THIS BUILDING AND/OR OVERALL PROJECT ARE THE LEGAL PROPERTY OF AND ALL RIGHTS ARE RESERVED BY THE ARCHITECT.
THEIR USE FOR REPRODUCTION, CONSTRUCTION, OR DISTRIBUTION IS PROHIBITED UNLESS AUTHORIZED IN WRITING BY THE ARCHITECT.

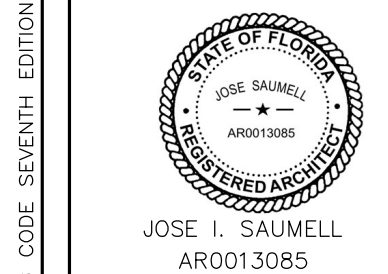

Jose Saumell
REGISTERED ARCHITECT
STATE OF FLORIDA
AR0013085

OAKS @ PALM AIRE
FOR:
MORGUARD
LOCATED AT:
POMPANO BEACH, FLORIDA

PRE-APP MEETING 04/04/2023

DRC SUBMITTAL 06/13/2023

DRC RE-SUBMITTAL 08/16/2023

BY