


COPYRIGHT 2021 GALLO HERBERT ARCHITECTS
ALL RIGHTS RESERVED
THIS DOCUMENT CONTAINS PROPERTY INFORMATION AND SHALL NOT BE USED OR REPRODUCED OR ITS CONTENTS DISCLOSED, IN WHOLE OR IN PART, WITHOUT THE PRIOR WRITTEN CONSENT OF GALLO HERBERT ARCHITECTS.
ANY PERSON, UNLESS ACTING UNDER THE DIRECTION OF A LICENSED ARCHITECT, SHALL NOT BE PERMITTED TO ALTER THESE PLANS AND SPECIFICATIONS. ANY ALTERATIONS SHALL BE THE RESPONSIBILITY OF THE PERSON MAKING THE ALTERATIONS AND SHALL BE NOTED ON THE PLANS.
THIS DRAWING IS THE PROPERTY OF GALLO HERBERT ARCHITECTS AND SHALL BE KEPT IN CONFIDENCE. IT IS TO BE USED ONLY FOR THE PROJECT AND SITE SPECIFICALLY IDENTIFIED HEREON. IT IS NOT TO BE REPRODUCED, COPIED, OR TRANSMITTED IN ANY FORM OR BY ANY MEANS, ELECTRONIC OR MECHANICAL, INCLUDING PHOTOCOPYING, RECORDING, OR BY ANY INFORMATION STORAGE AND RETRIEVAL SYSTEM, WITHOUT THE PRIOR WRITTEN PERMISSION OF GALLO HERBERT ARCHITECTS.

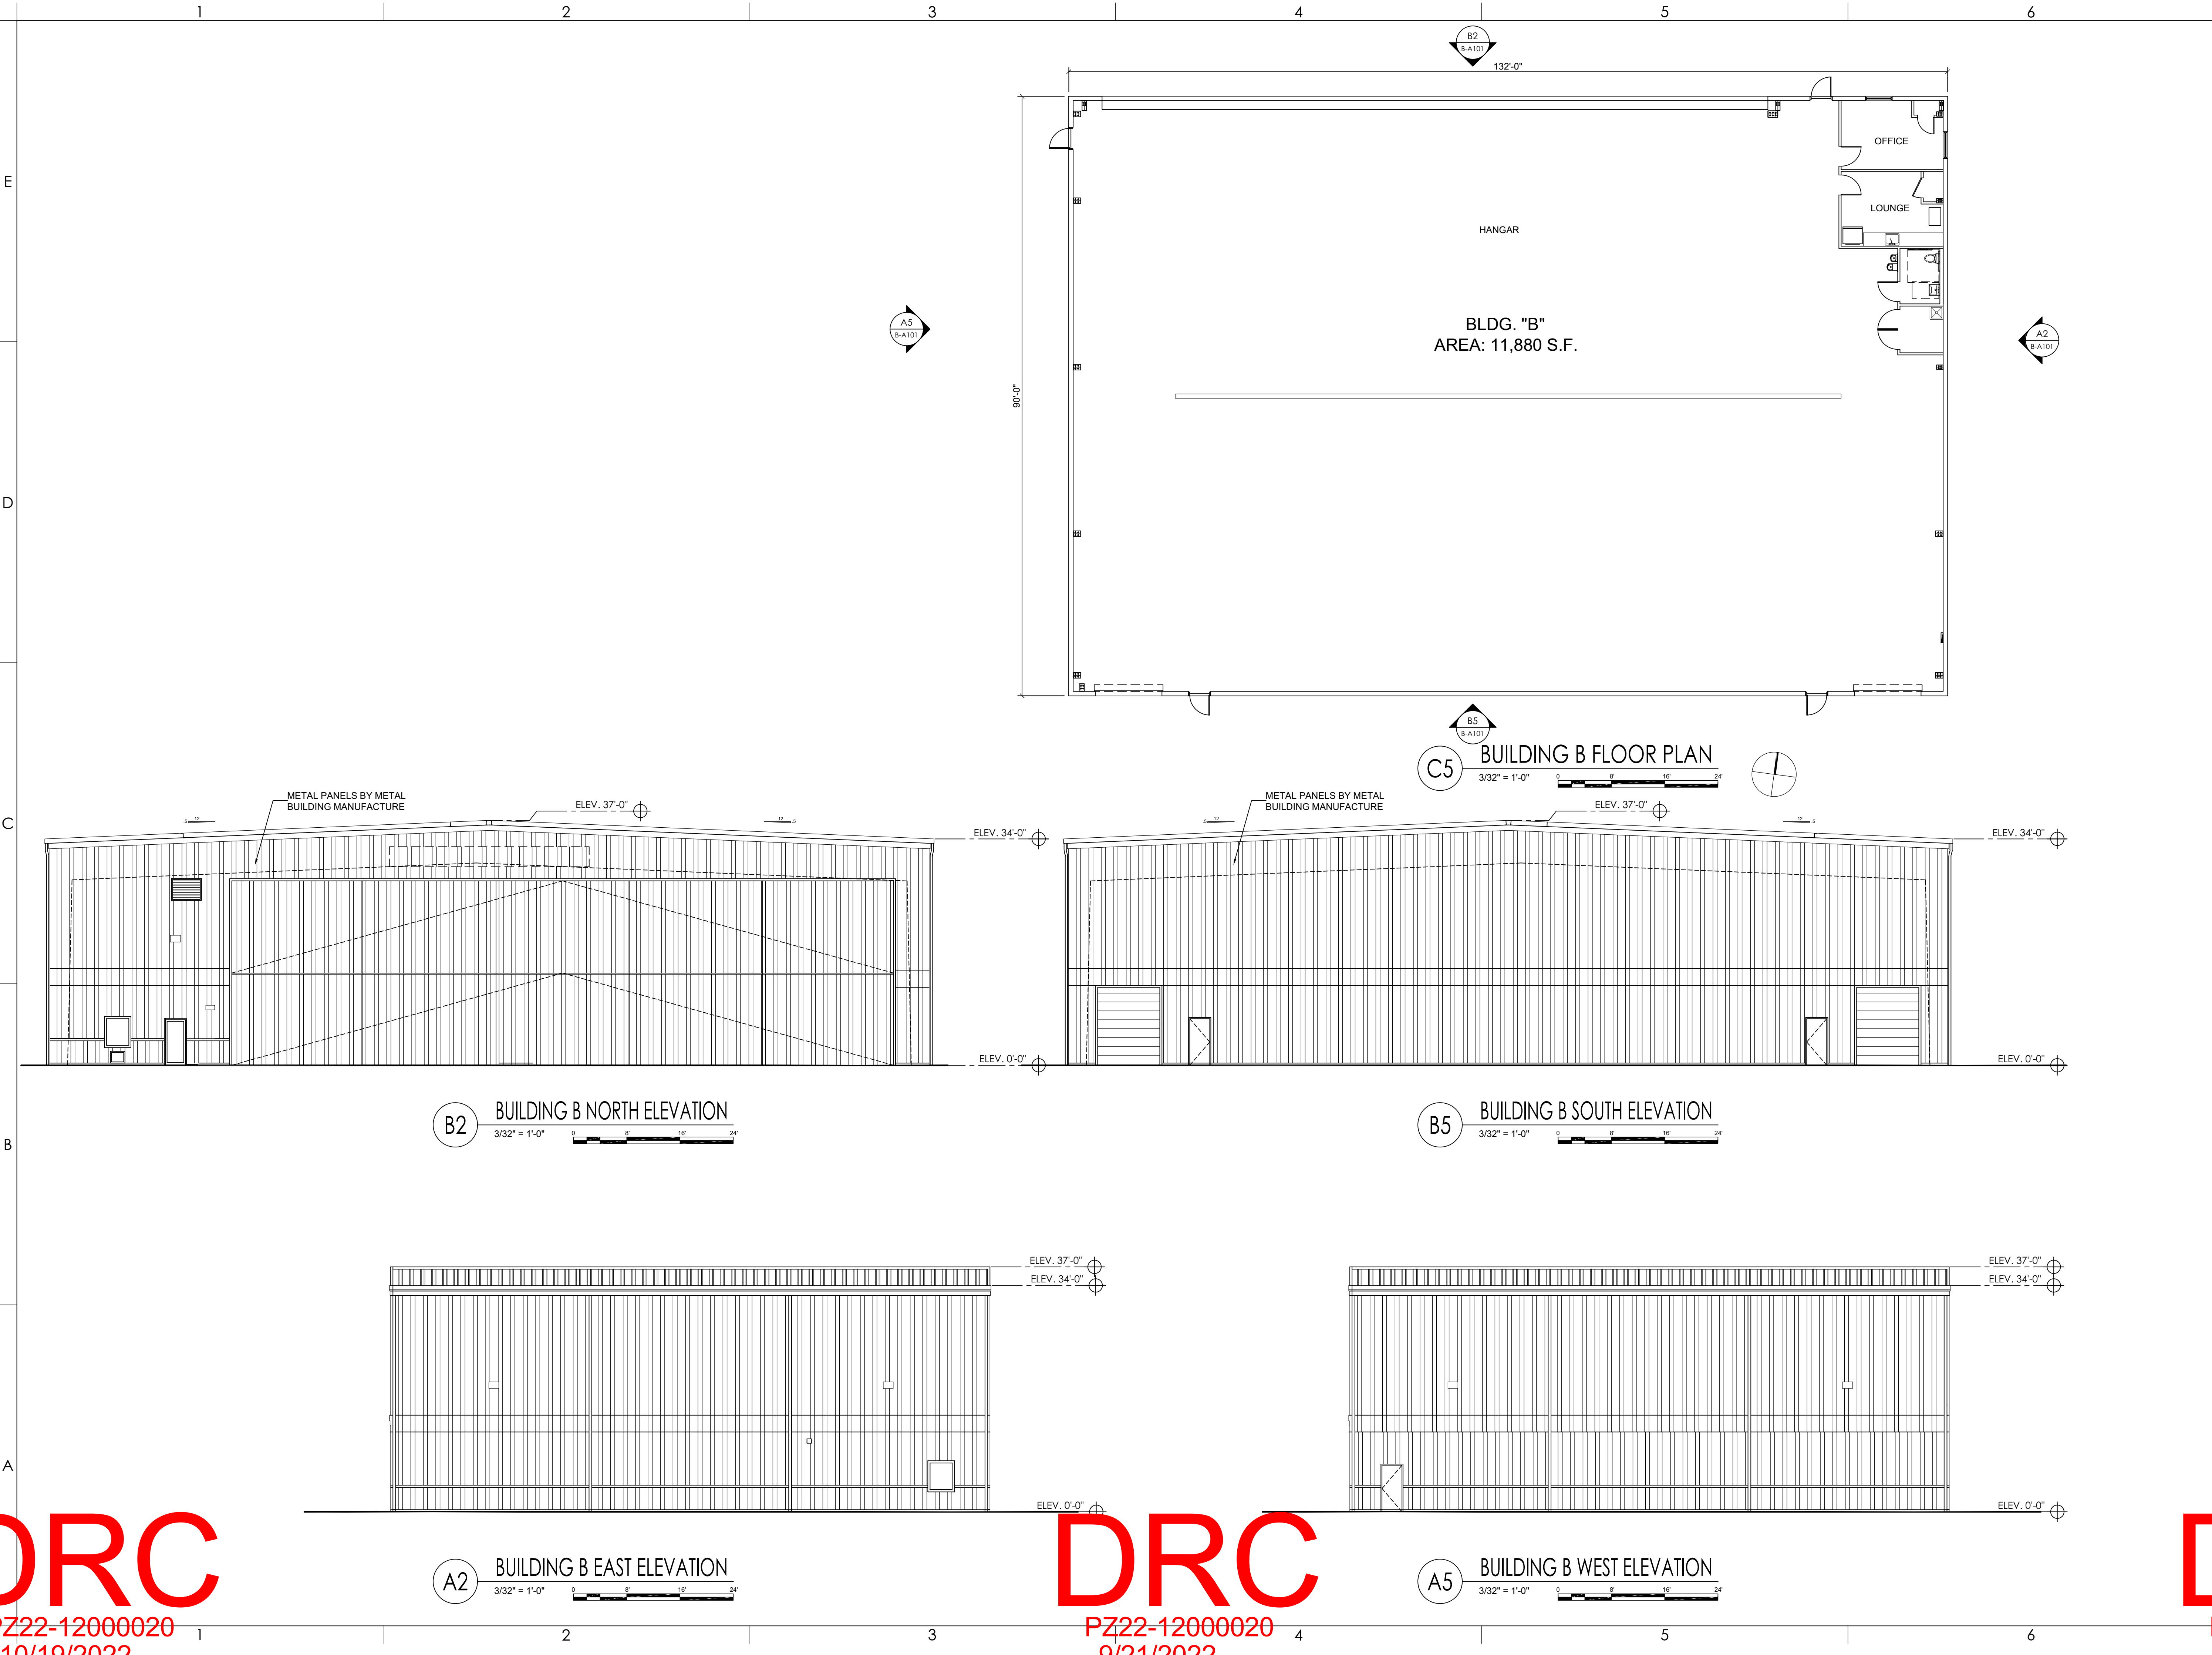

AA226001731
[SEAL]
WILLIAM J. GALLO FL AR0008440
Digitally signed by
Brian Herbert
Date:
2022.06.29
16:29:46
-04'00'
BRIAN P. HERBERT FL AR0015474
[PROJECT]

POMPA
C BEACH AIR
PARK PARCEL Y

601 NE 10TH ST.
POMPA
FL 33060
[OWNER]

POMPA

COMPANY NAME		
[REVISIONS]		
No.	Description	Date
B	D.R.C. SUBMITTAL	2022-06-28

PROJECT STATUS	
D.R.C.	
DATE	
2021-03-24	
PROJECT NUMBER	
83-2020	
SCALE	
AS SHOWN	
DRAWN BY:	CHECKED BY:
JET	JET
DRAWING TITLE	
BLDG. "B"	
FLOOR PLAN & ELEVATIONS	
DRAWING NUMBER	
B-A101	

DRC
PZ22-12000020
10/19/2022

DRC
PZ22-12000020
9/21/2022

DRC
PZ22-12000020
8/3/2022