


PARCEL No.: 4843-18-01-012

S $88^{\circ}44'04''$ W
250.00' (R&N)

F.I.P.
(NC)

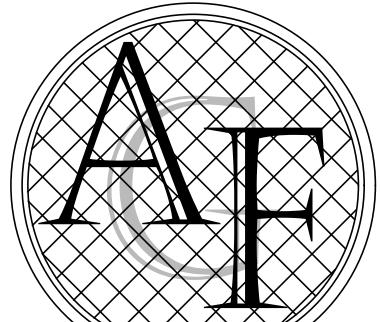

FANJUL & ASSOCIATES, LLC

ARCHITECTURE, PLANNING & INTERIOR DESIGN

AA26000725


5455 SW 8TH STREET, SUITE 240
CORAL GABLES, FLORIDA 33134


PH. 305 726.8313
FAX 305 356.3686

arturo@fanjularchitects.co

"A BETTER LIFE THROUGH DESIGN"

2000-0000

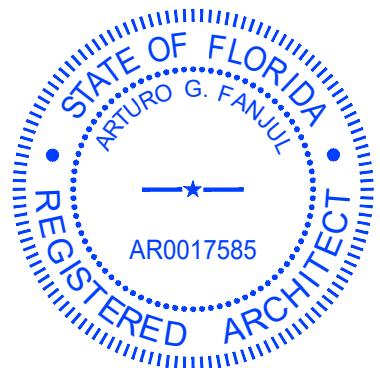

 This item has been electronically signed and sealed by:


Printed copies of electronically signed, dated, and sealed documents are not considered signed and sealed and the SHA authentication code must be verified on any electronic copies.

The logo for el CAR WASH. It features a stylized lowercase 'el' in pink inside a circle on the left. To the right of the circle, the words 'CAR WASH' are written in large, bold, teal capital letters.

**NATIONAL EXPRESS
WASH LLC
CAR WASH
POMPANO BEACH**

685 N. FEDERAL HWY
OMPANO BEACH, FL

[View Details](#) | [Edit](#) | [Delete](#)

REVISION	NO.
----------	-----

READY COMMENTS

DATE: 8/18/2023

DRAWN: **AGE**


HECKED: _____ AGF _____

OB NO. 23-0701

OWNERSHIP

OF THESE DOCUMENTS & SPECIFICATIONS AS
STRUMENTS OF SERVICE ARE AND SHALL REMAIN
THE PROPERTY OF THE ARCHITECT WHETHER THE
PROJECT THEY ARE MADE FOR IS EXECUTED OR NOT.
THEY SHALL NOT BE USED BY OWNER OR OTHERS ON
OTHER PROJECTS OR FOR ADDITIONS TO THIS
PROJECT BY OTHERS, EXCEPT BY AGREEMENT IN
WRITING AND WITH APPROPRIATE COMPENSATION TO
THE ARCHITECT.

A 100

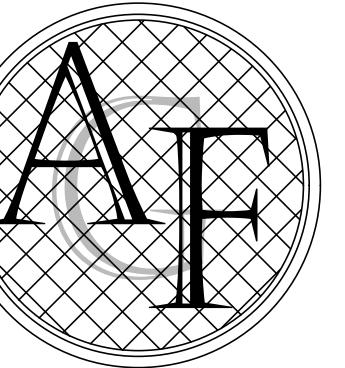

FANJUL & ASSOCIATES, LLC

ARCHITECTURE, PLANNING & INTERIOR DESIGN

AA2600725


ARTURO G. FANJUL, RA
PRESIDENT

5455 SW 8TH STREET, SUITE 240
CORAL GABLES, FLORIDA 33134


PH. 305 726.8313
FAX 305 356.3686

arturo@fanjularchitects.com

"A BETTER LIFE THROUGH DESIGN"

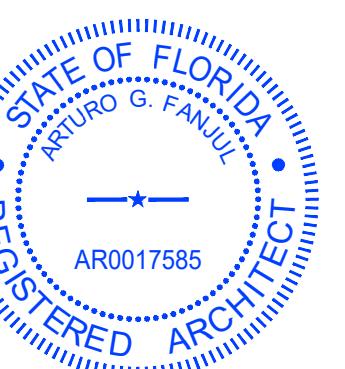


NORTH ELEVATION - INTERIOR SIDE - EXIT

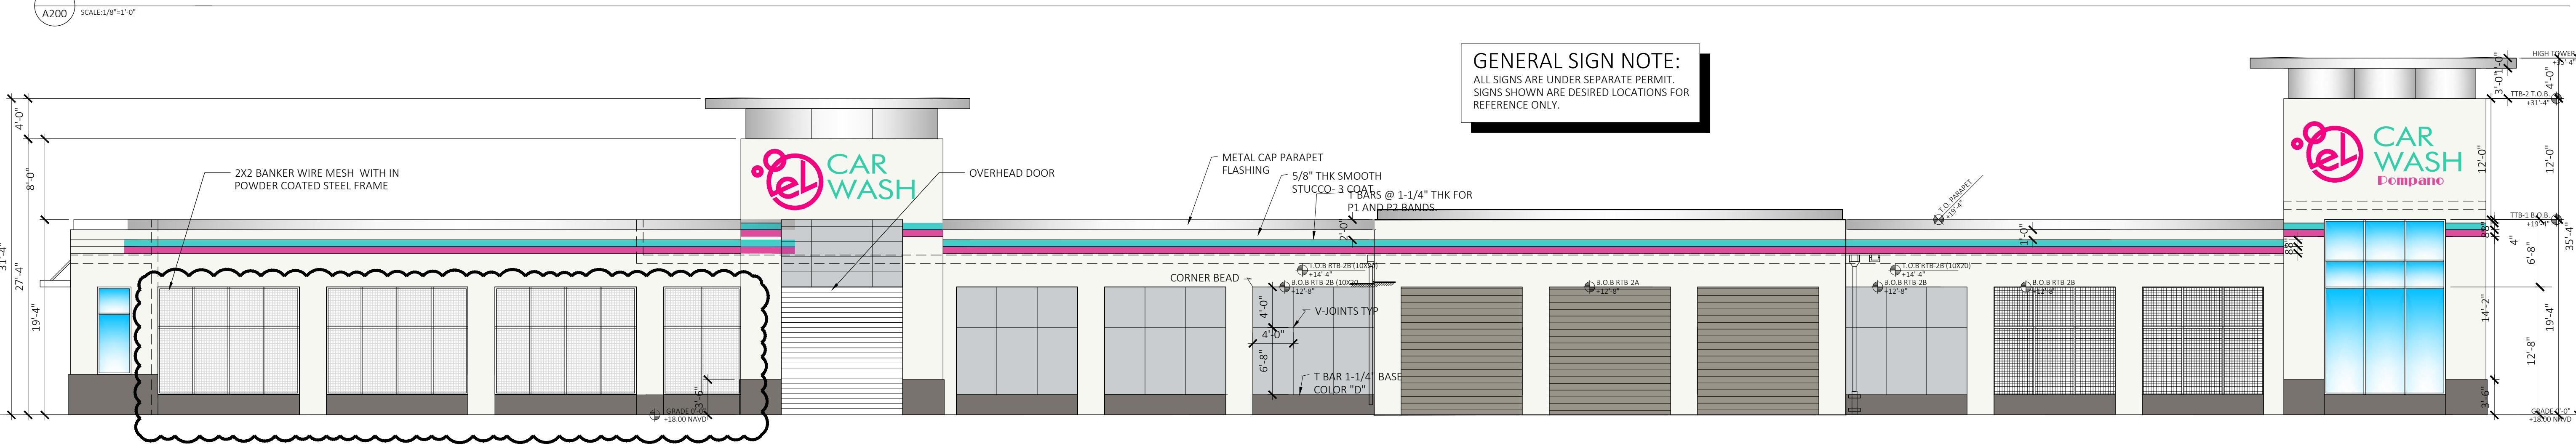


SOUTH ELEVATION - INTERIOR SIDE

COLOR PALETTE

Hierarchy	Tag	NAME	Code No.	Manufacturer
a.	A	High Reflective White	SW 7757	SHERWIN WILLIAMS
b.	B	Rhinestone	SW 7656	SHERWIN WILLIAMS
c.	C	Evening Shadow	SW 7662	SHERWIN WILLIAMS
d.	G	24X48 Tile	REFLECT MIRROR	ALUCO-BOND
	F	ALUCO-BOND - SILVER Metallic	Brilliant SILVER Metallic-PVDF-3	ALUCO-BOND
	F	Parapet Cap Flashing & Wrap	Brilliant SILVER Metallic-PVDF-3	CAP FLASHING
e.	E	Resemblance Medium Gray	RB12 Medium Gray	DALE TILE
	D	Gauntlet Gray	SW 7019	SHERWIN WILLIAMS
	D	Louvers	SW 7019 RAL	SHERWIN WILLIAMS
	D	Metal Awings	SW 7019 RAL	KYNAR 500
	F	Window Frames	PPG UCG57638XL	KYNAR 500

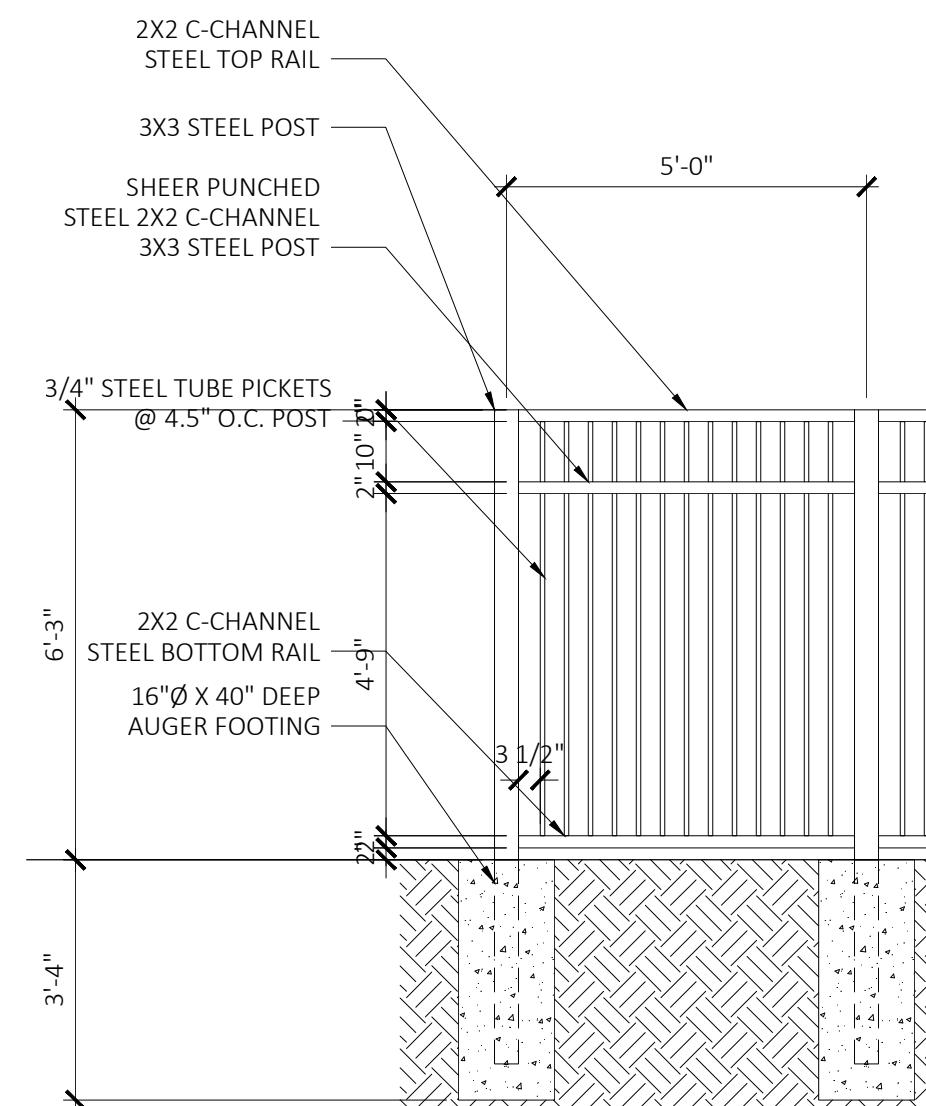

ESTATE FENCE DETAIL

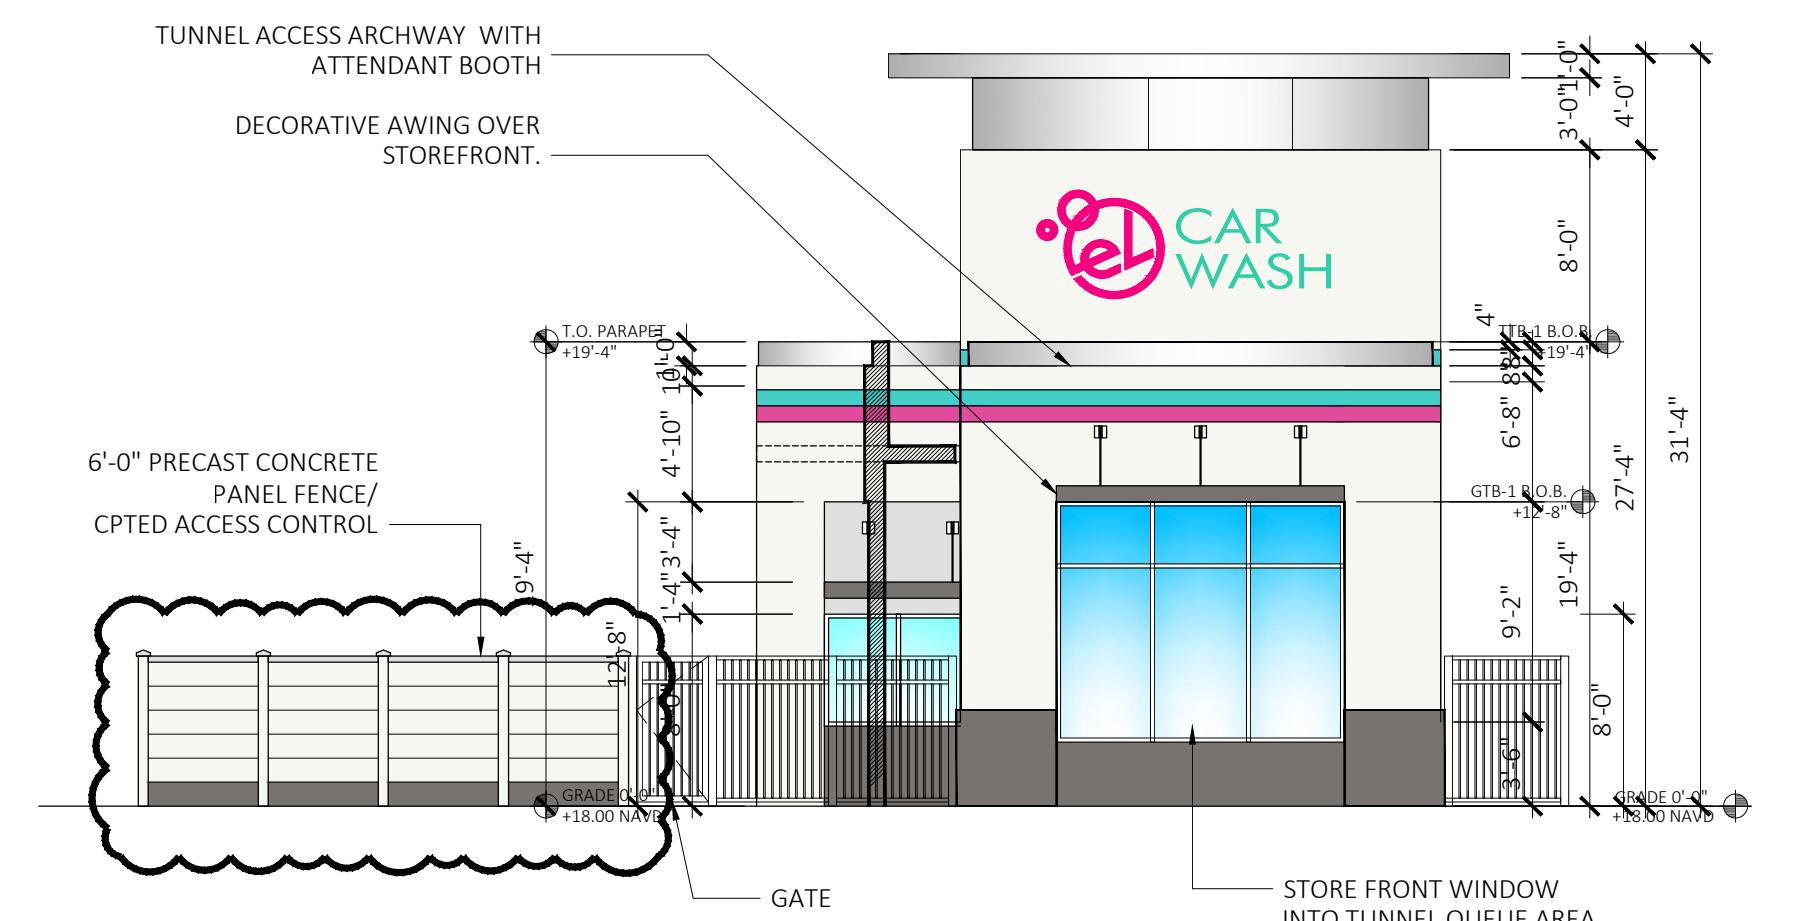

WEST ELEVATION - 18TH TERRACE



EAST ELEVATION - FRONT STREET - N FEDERAL HWY



SITE PLAN APPROVAL

NATIONAL EXPRESS
WASH LLC
EL CAR WASH
POMPANO BEACH

3685 N. FEDERAL HWY
POMPANO BEACH, FL

BUILDING ELEVATIONS

REVISION NO.

PREAPP-COMMENTS

DATE: 8/18/2023

SCALE: AS NOTED

DRAWN: AGF

CHECKED: AGF


JOB NO. 23-0701

PERMIT NO.

OWNERSHIP
OF THESE DOCUMENTS & SPECIFICATIONS AS
INSTRUMENTS OF SERVICE ARE AND SHALL REMAIN
THE PROPERTY OF THE ARCHITECT UNLESS OTHERWISE
PROJECT THEY ARE MADE FOR IS EXECUTED OR NOT.
THEY SHALL NOT BE USED BY OWNER OR OTHERS ON
OTHER PROJECTS OR FOR ADDITIONS TO THIS
PROJECT BY OTHERS, EXCEPT BY AGREEMENT IN
WRITING AND WITH APPROPRIATE COMPENSATION TO
THE ARCHITECT.

A200

EXTERIOR FINISHES	Color
1 PAINTED SMOOTH STUCCO	A, B, C, D
2 1/4" PLASTIC REVEAL	A, B, C, D
3 PAINTED METAL LOUVER	D
4 INLAY HORIZONTAL TILE	E
5 TOWER ALUCOBOND MIRROR	G
6 TOWER METAL FASCIA	F
7 PERFORATED METAL FADE	F
8 RECESSED COLOR	B & C
9 PARAPET TRIM COLOR	F
10 WINDOW FRAMES	F
11 STOREFRONT FRAME	F
12 METAL AWINGS	D
13 TUBULAR VACUUM ARCHES	C
14 OVERHEAD DOOR	D
15 PAINTED METAL DOORS	D
16 PAINTED SPLIT FACE BLOCK	D

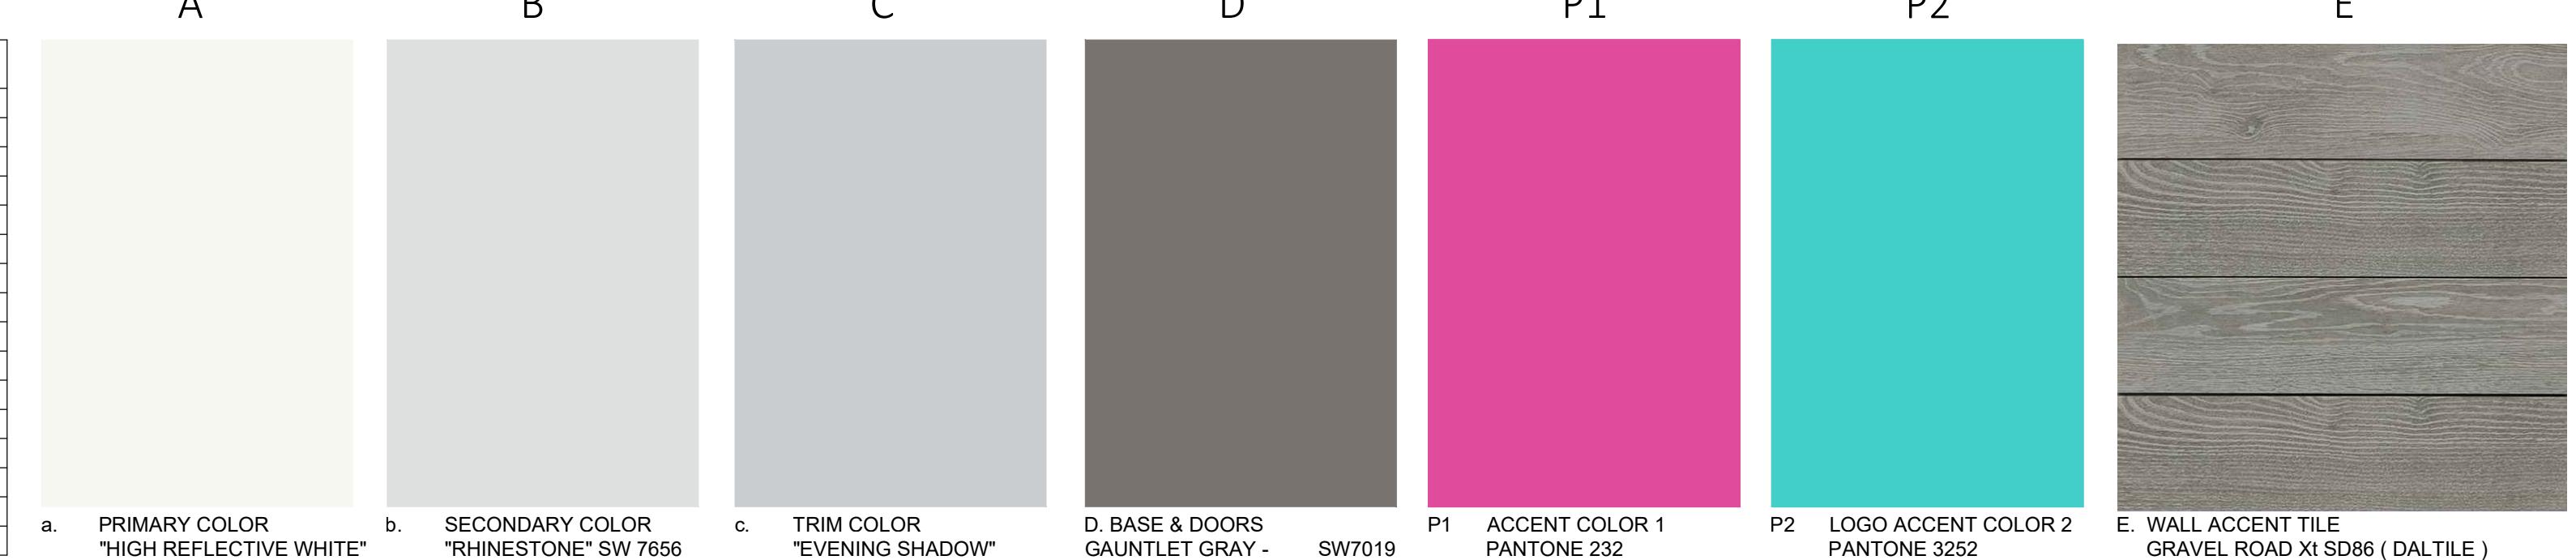

COLORS AND MATERIALS LEGEND

