

NORTH

GOLF CLUB CLUBHOUSE SERV. LEVEL - FLOOR PLAN

A/C AREA	= 2060 SQ.FT.
TERRACE AREA	= 141 SQ.FT.
GOLF CART PARKING	= 7839 SQ.FT.
<u>TOTAL GROSS</u>	<u>= 10,040 SQ.FT.</u>

SCALE: 1/8"=1'-0"

P&Z

PZ23-12000017


06-25-2025

DRAWN	
CONTRACT DATE	10/12/22
SCALE	AS SHOWN
JOB NO.	2181.PRJ


SHEET TITLE:
GOLF CLUB
CLUBHOUSE SERV.
FLOOR PLAN

SHEET NUMBER:
GCH-2.1

MSA ARCHITECTS, INC.
AAC000895

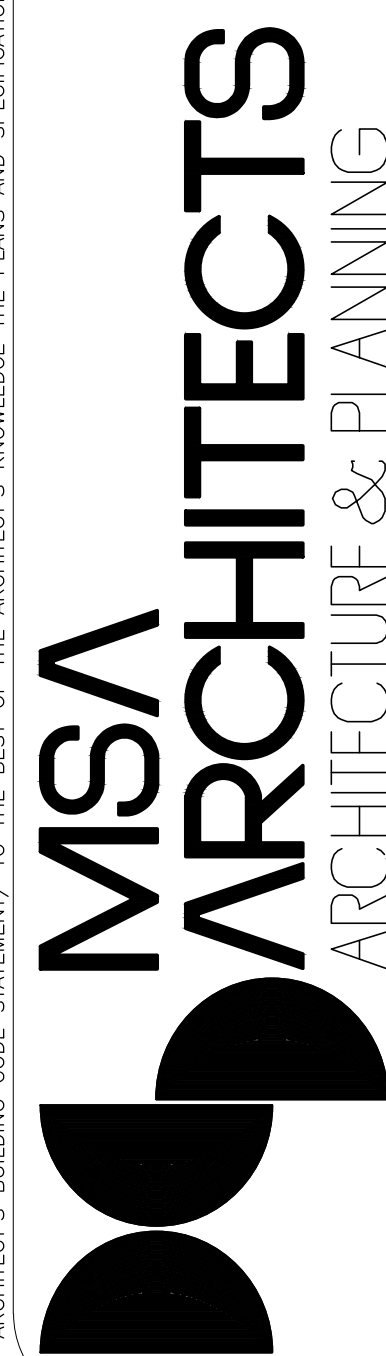

COPYRIGHT © 2022 MSA ARCHITECTS, INC. THE ARCHITECTURAL DESIGN AND DETAIL DRAWINGS FOR THIS BUILDING AND/OR OVERALL PROJECT ARE THE PROPERTY OF MSA ARCHITECTS, INC. ANY REPRODUCTION, CONSTRUCTION, OR DISTRIBUTION IS PROHIBITED UNLESS AUTHORIZED IN WRITING BY THE ARCHITECT.

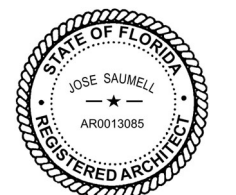

OAKS @ PALM AIRE
FOR:
MORGUARD
LOCATED AT:
POMPANO BEACH, FLORIDA

PRE-APP MEETING 04/04/2023	
DRC SUBMITTAL 06/13/2023	
DRC RE-SUBMITTAL 08/16/2023	
DRC RE-SUBMITTAL 01/01/2024	
DRC RE-SUBMITTAL 10/16/2024	
DRC RE-SUBMITTAL 12/10/2024	