


## EAST ELEVATION


SCALE: 3/16" = 1'-0"

REAR VIEW

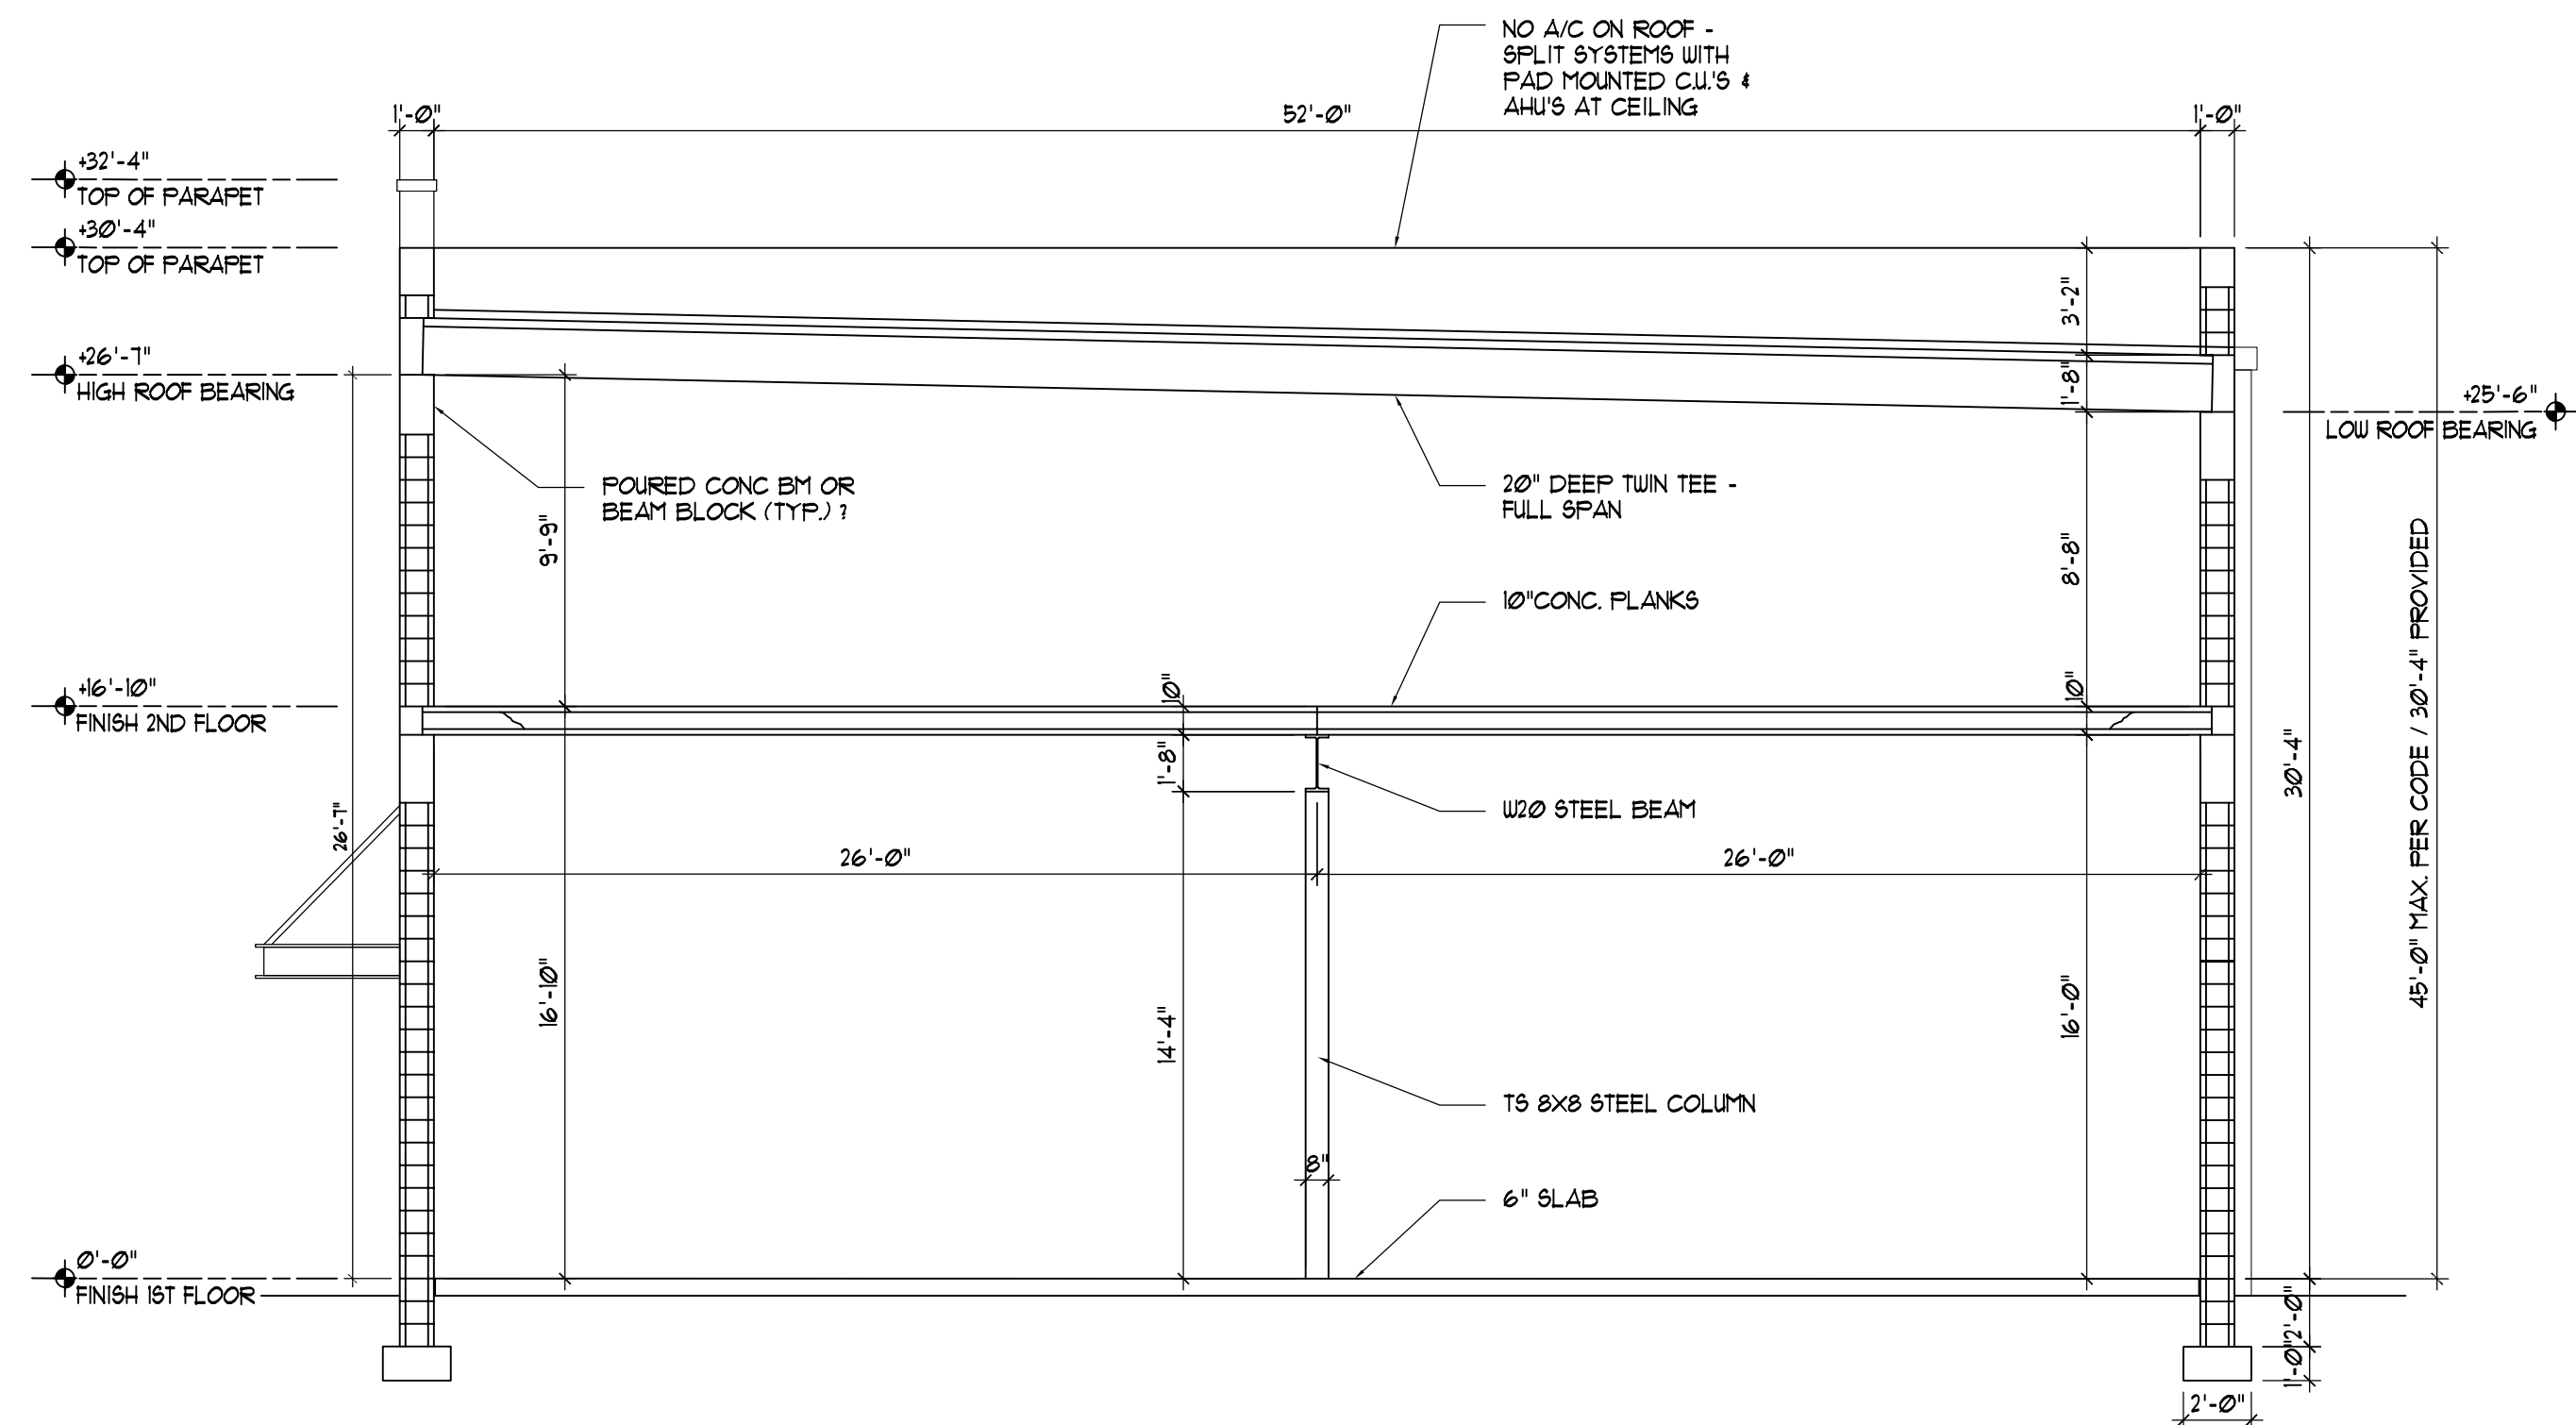

## BUILDING SECTION A

SCALE: 3/16" = 1'-0"

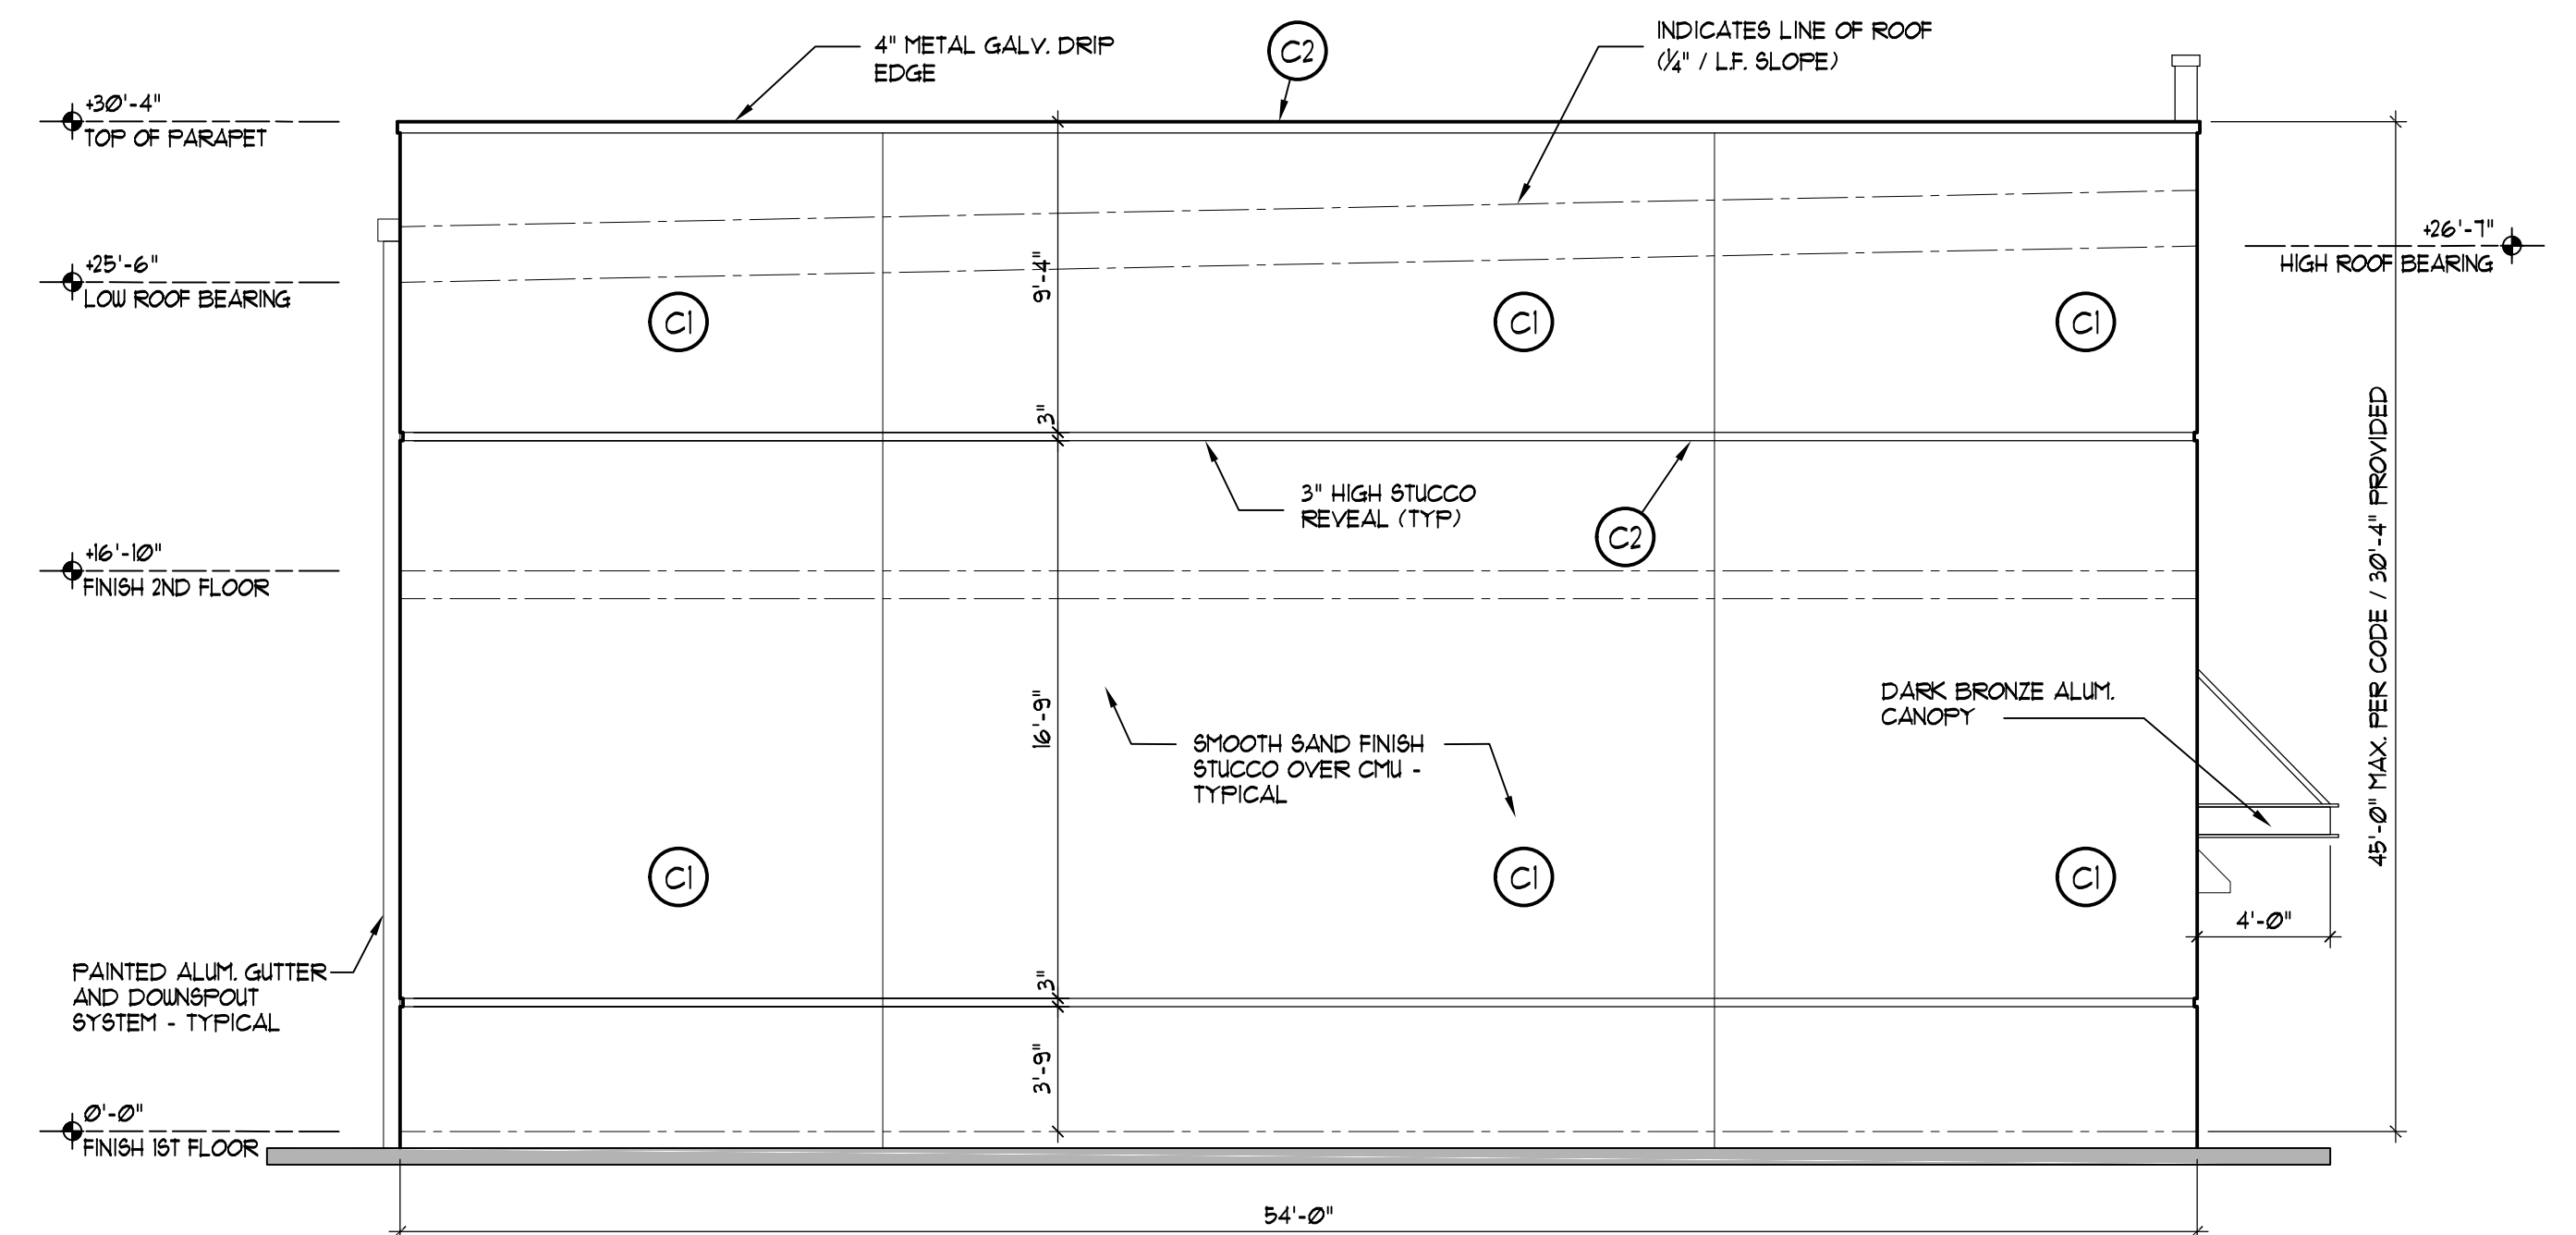

## NORTH ELEVATION

SCALE: 3/16" = 1'-0"

LEFT SIDE VIEW

COLOR SCHEDULE		
MARK	DESCRIPTION	SPECIFICATION
C-1	PRIMARY WALL SURFACES	BEIGE - SHERWIN WILLIAMS SW 6099 SAND DOLLAR
C-2	GUTTERS, DOWNSPOUT AND BANDING AND TRIM	CREAM - SHERWIN WILLIAMS SW 1022 DOLNEY WHITE
C-3	DOORS AND FRAMES	LIGHT BROWN - SHERWIN WILLIAMS SW 6036 STURDY BROWN

	project name <b>A PROPOSED TWO STORY WAREHOUSE FOR: RIVA MOTORSPORTS</b> 5100 NE 13 WAY POMPANO BEACH, FLORIDA 33061	revision dates REV 1: 6-15-21 REV 2: 8-30-21	consultant seal  Pete M Ebersole	ARCHITECTURE LANDSCAPE ARCHITECTURE LAND PLANNING INTERIOR DESIGN GOVERNMENTAL PROCESSING AA26001446 ARCHITECTURAL ALLIANCE 612 S.W. 4TH AVENUE FORT LAUDERDALE, FLORIDA 33315 TEL: (954) 764-8858 FAX: (954) 764-0731 E-MAIL: architecture@archall.net	project number <b>21112</b>	sheet description <b>BUILDING ELEVATIONS</b>	drawing number <b>A-5</b>
					release date 6-16-21		