


STATE ROAD NO. A-1-A  
OCEAN BOULEVARD

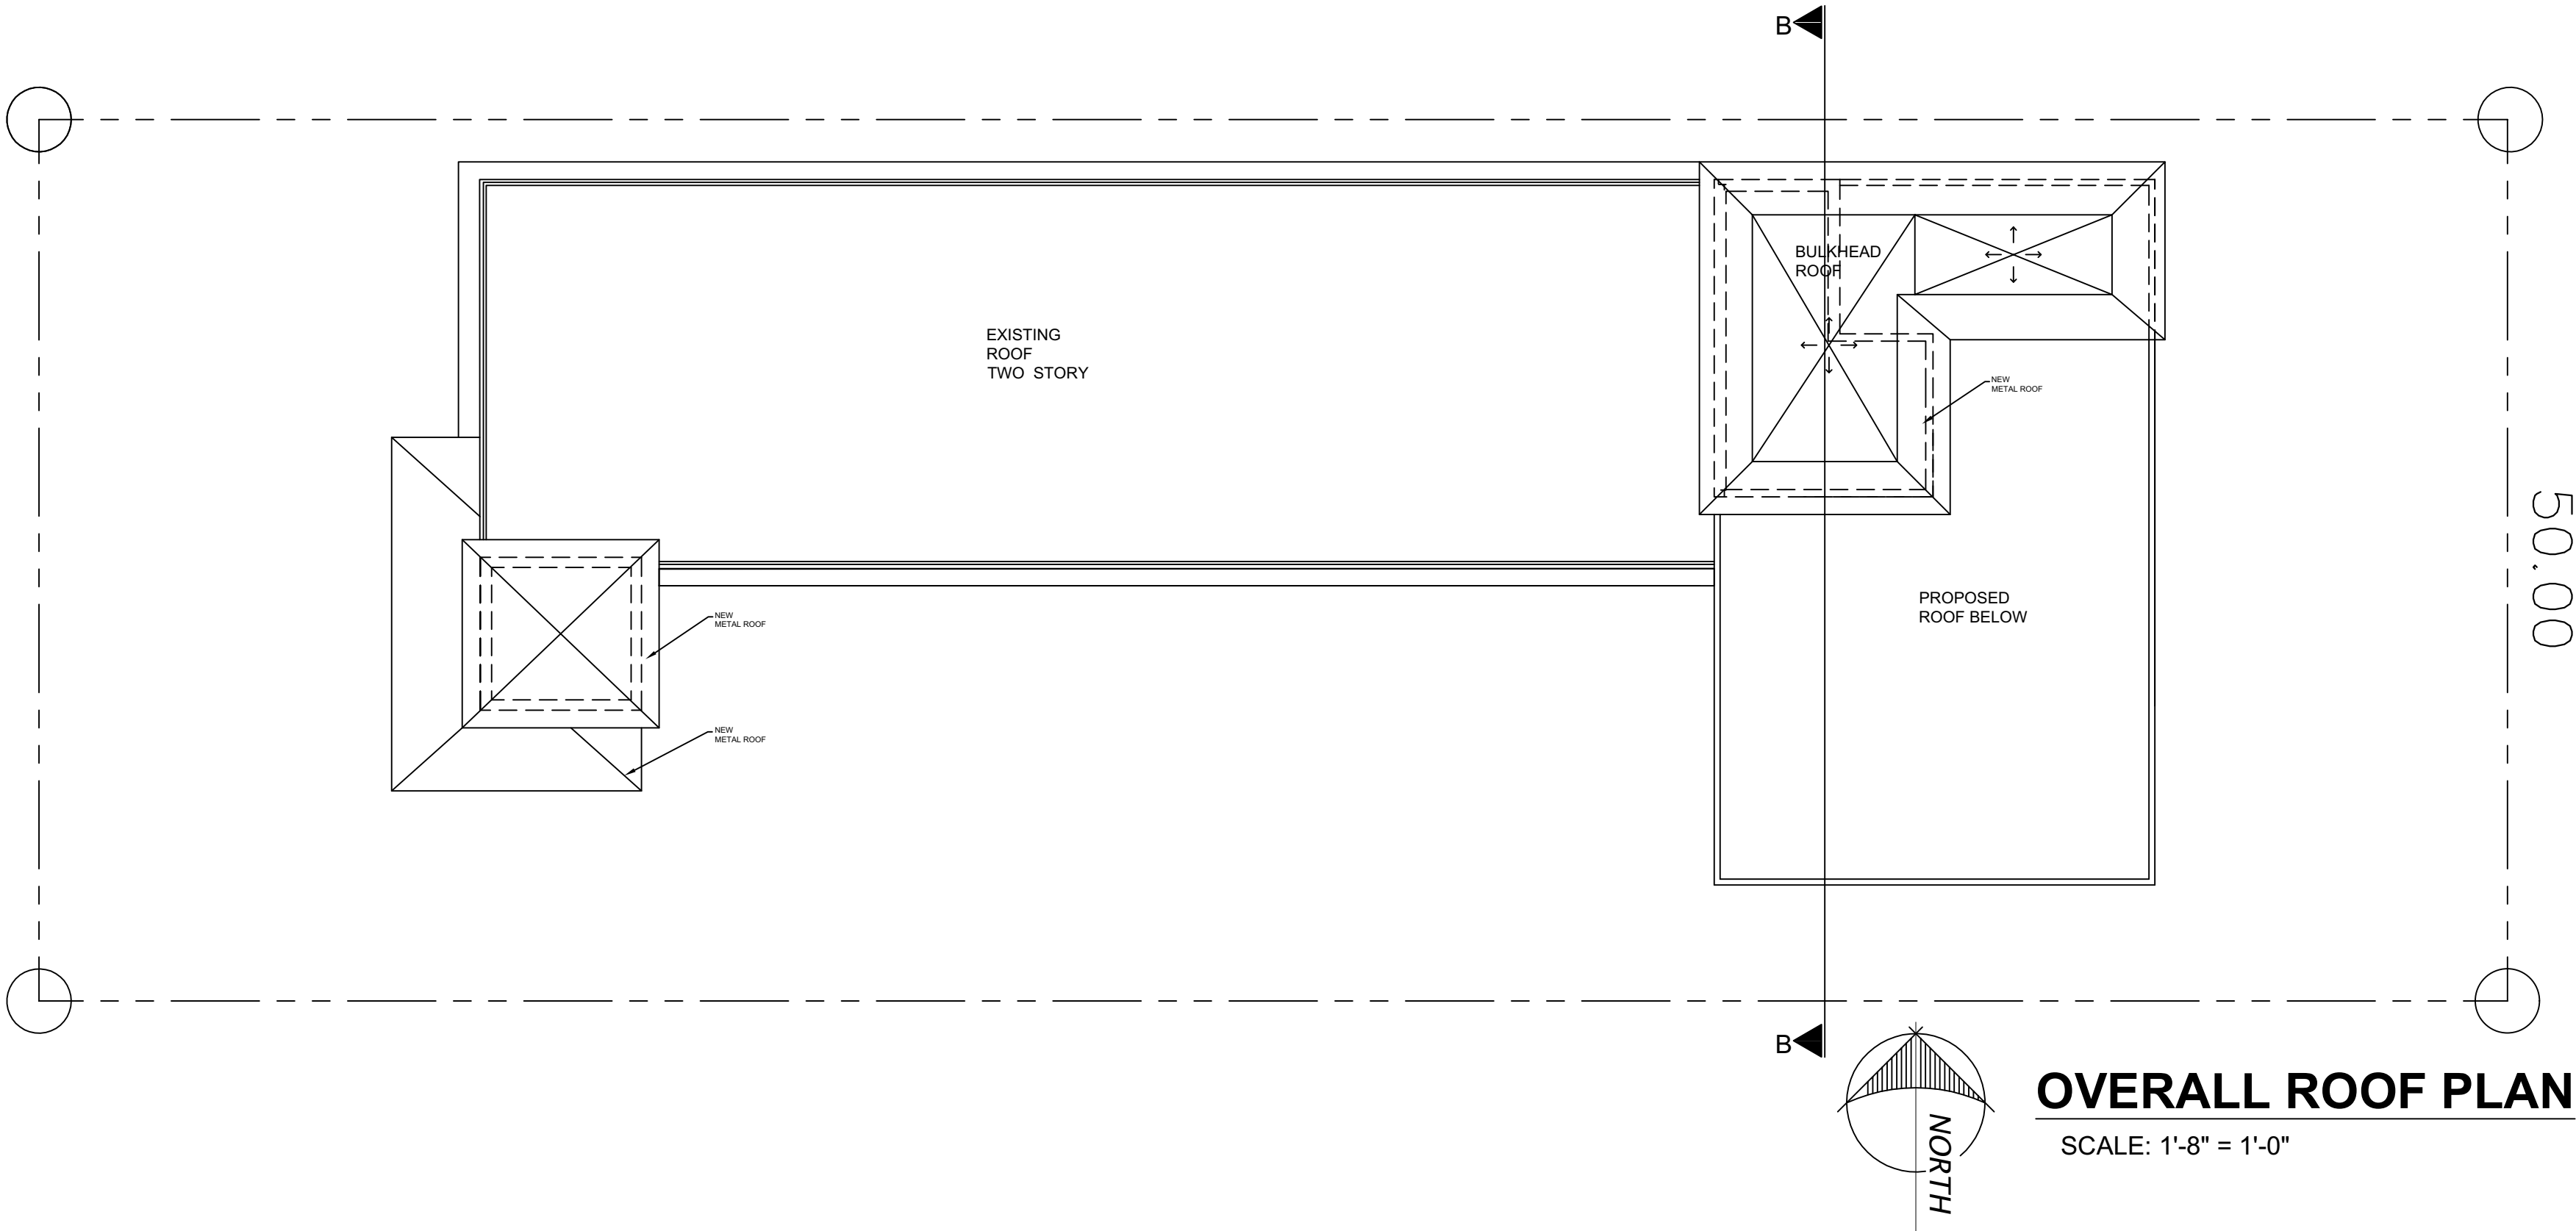

OVERALL ROOF PLAN  
SCALE: 1'-8" = 1'-0"

ARCHITECT / ENGINEER STATEMENT NOTE:  
TO THE BEST OF THE ARCHITECT'S OR ENGINEER'S KNOWLEDGE, THE PLANS AND SPECIFICATIONS COMPLY WITH THE APPLICABLE MINIMUM BUILDING CODES AND THE APPLICABLE FIRE STANDARDS AS DETERMINED BY THE LOCAL AUTHORITY IN ACCORDANCE WITH THIS SECTION & CHAPTER 833, FLORIDA STATUTES.

REVISIONS BY	

PROPERTY OWNER:  
**ANAM USMAN**  
PROPERTY ADDRESS:  
**504 SOUTH OCEAN BLVD  
POMPANO BEACH FL**

TITLE SHEET  
THIRD FLOOR PLAN  
ROOF PLAN

luis e  
uriarte:A01  
410D00000  
1781958B2  
92000001AE  
9  
Digitally signed  
by luis e  
uriarte:A01410D  
000001781958B  
292000001AE9  
Date: 2021.11.22  
02:54:07 -05'00'

ARCHITECT:  
LUIS E. URIARTE  
Florida Architect License # AR 94107  
18100 ATLANTIC BOULEVARD  
PHONE 786 290 9807  
Email: [inxusa@ive.com](mailto:inxusa@ive.com)

DRAWN BY:  
**LUIS URIARTE**  
DATE  
**6.3.2021**  
SCALE:  
**AS NOTED**  
PROJECT :

SHEET  
**006**

AAC  
PZ21-12000018  
12/07/21