



ARCHITECT / ENGINEER STATEMENT NOTE:
TO THE BEST OF THE ARCHITECT'S OR ENGINEER'S KNOWLEDGE, THE PLANS AND SPECIFICATIONS COMPLY WITH THE APPLICABLE MINIMUM BUILDING CODES AND THE APPLICABLE FIRE STANDARDS AS DETERMINED BY THE LOCAL AUTHORITY IN ACCORDANCE WITH THIS SECTION & CHAPTER 833, FLORIDA STATUTES.

REVISIONS BY	

PROPERTY OWNER:
ANAM USMAN
PROPERTY ADDRESS:
**504 SOUTH OCEAN BLVD
POMPANO BEACH FL**

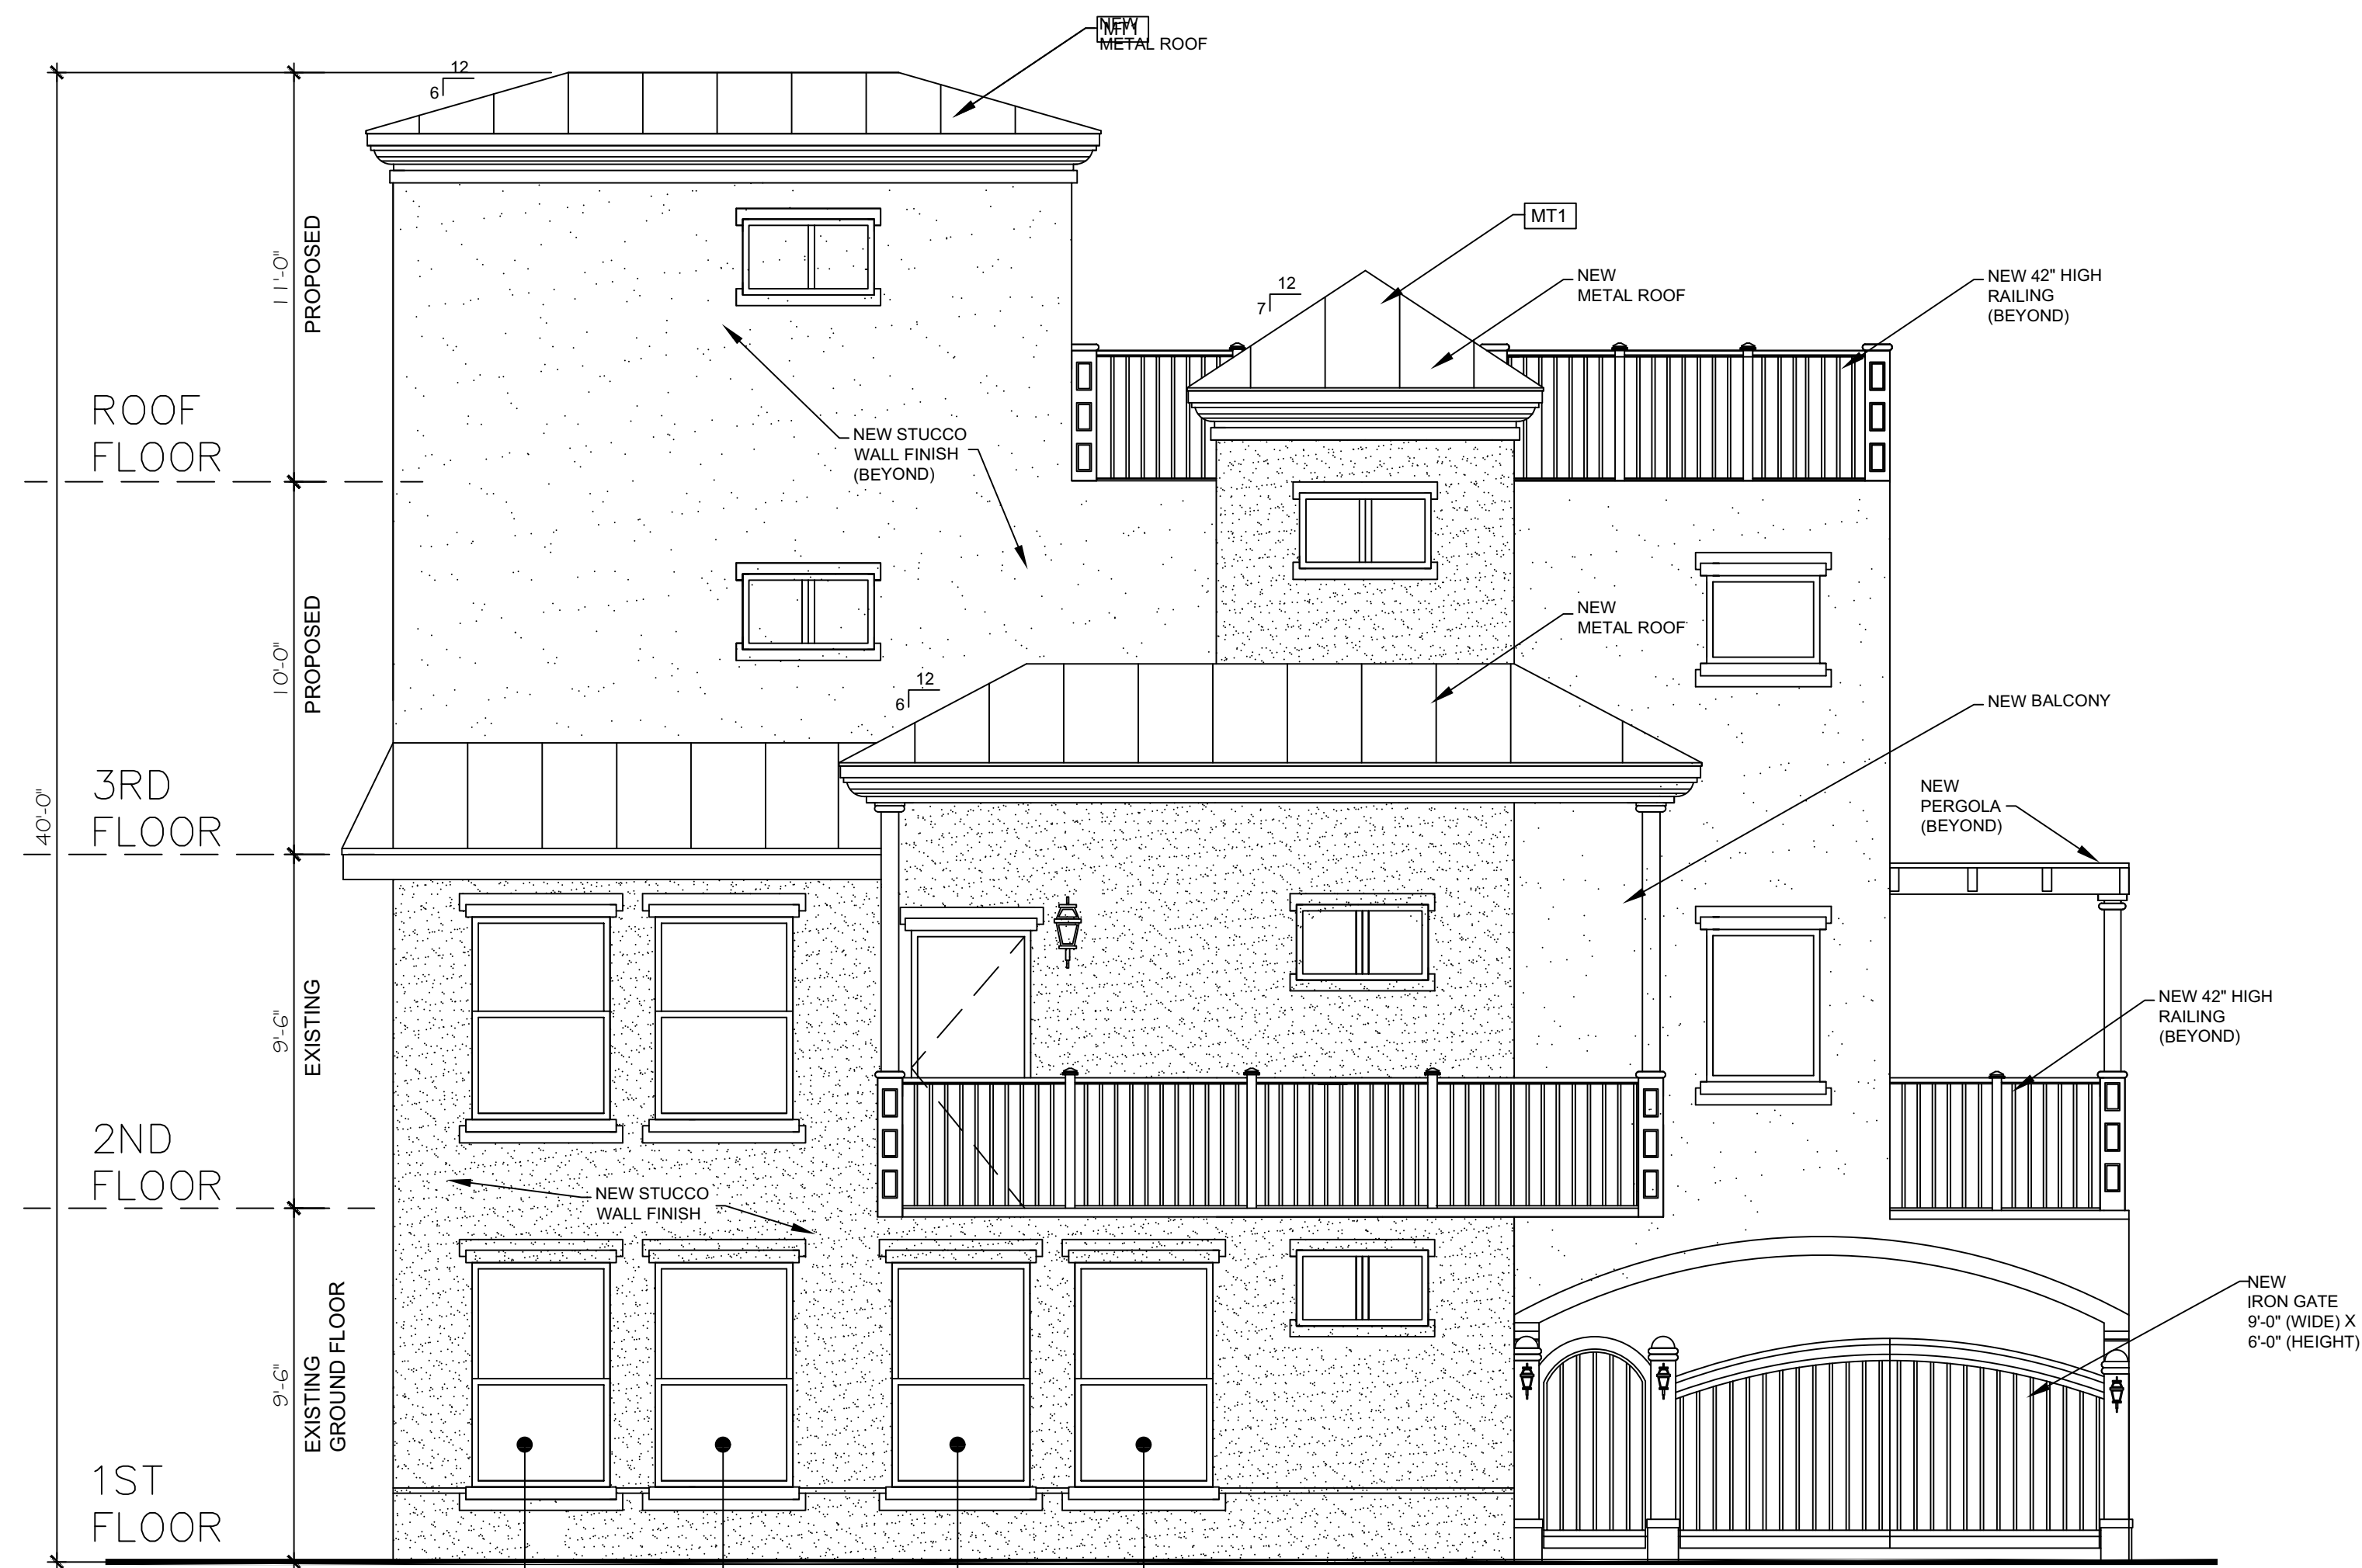

FRONT ELEVATION (WEST)
SCALE $\frac{1}{4}'' = 1'-0''$

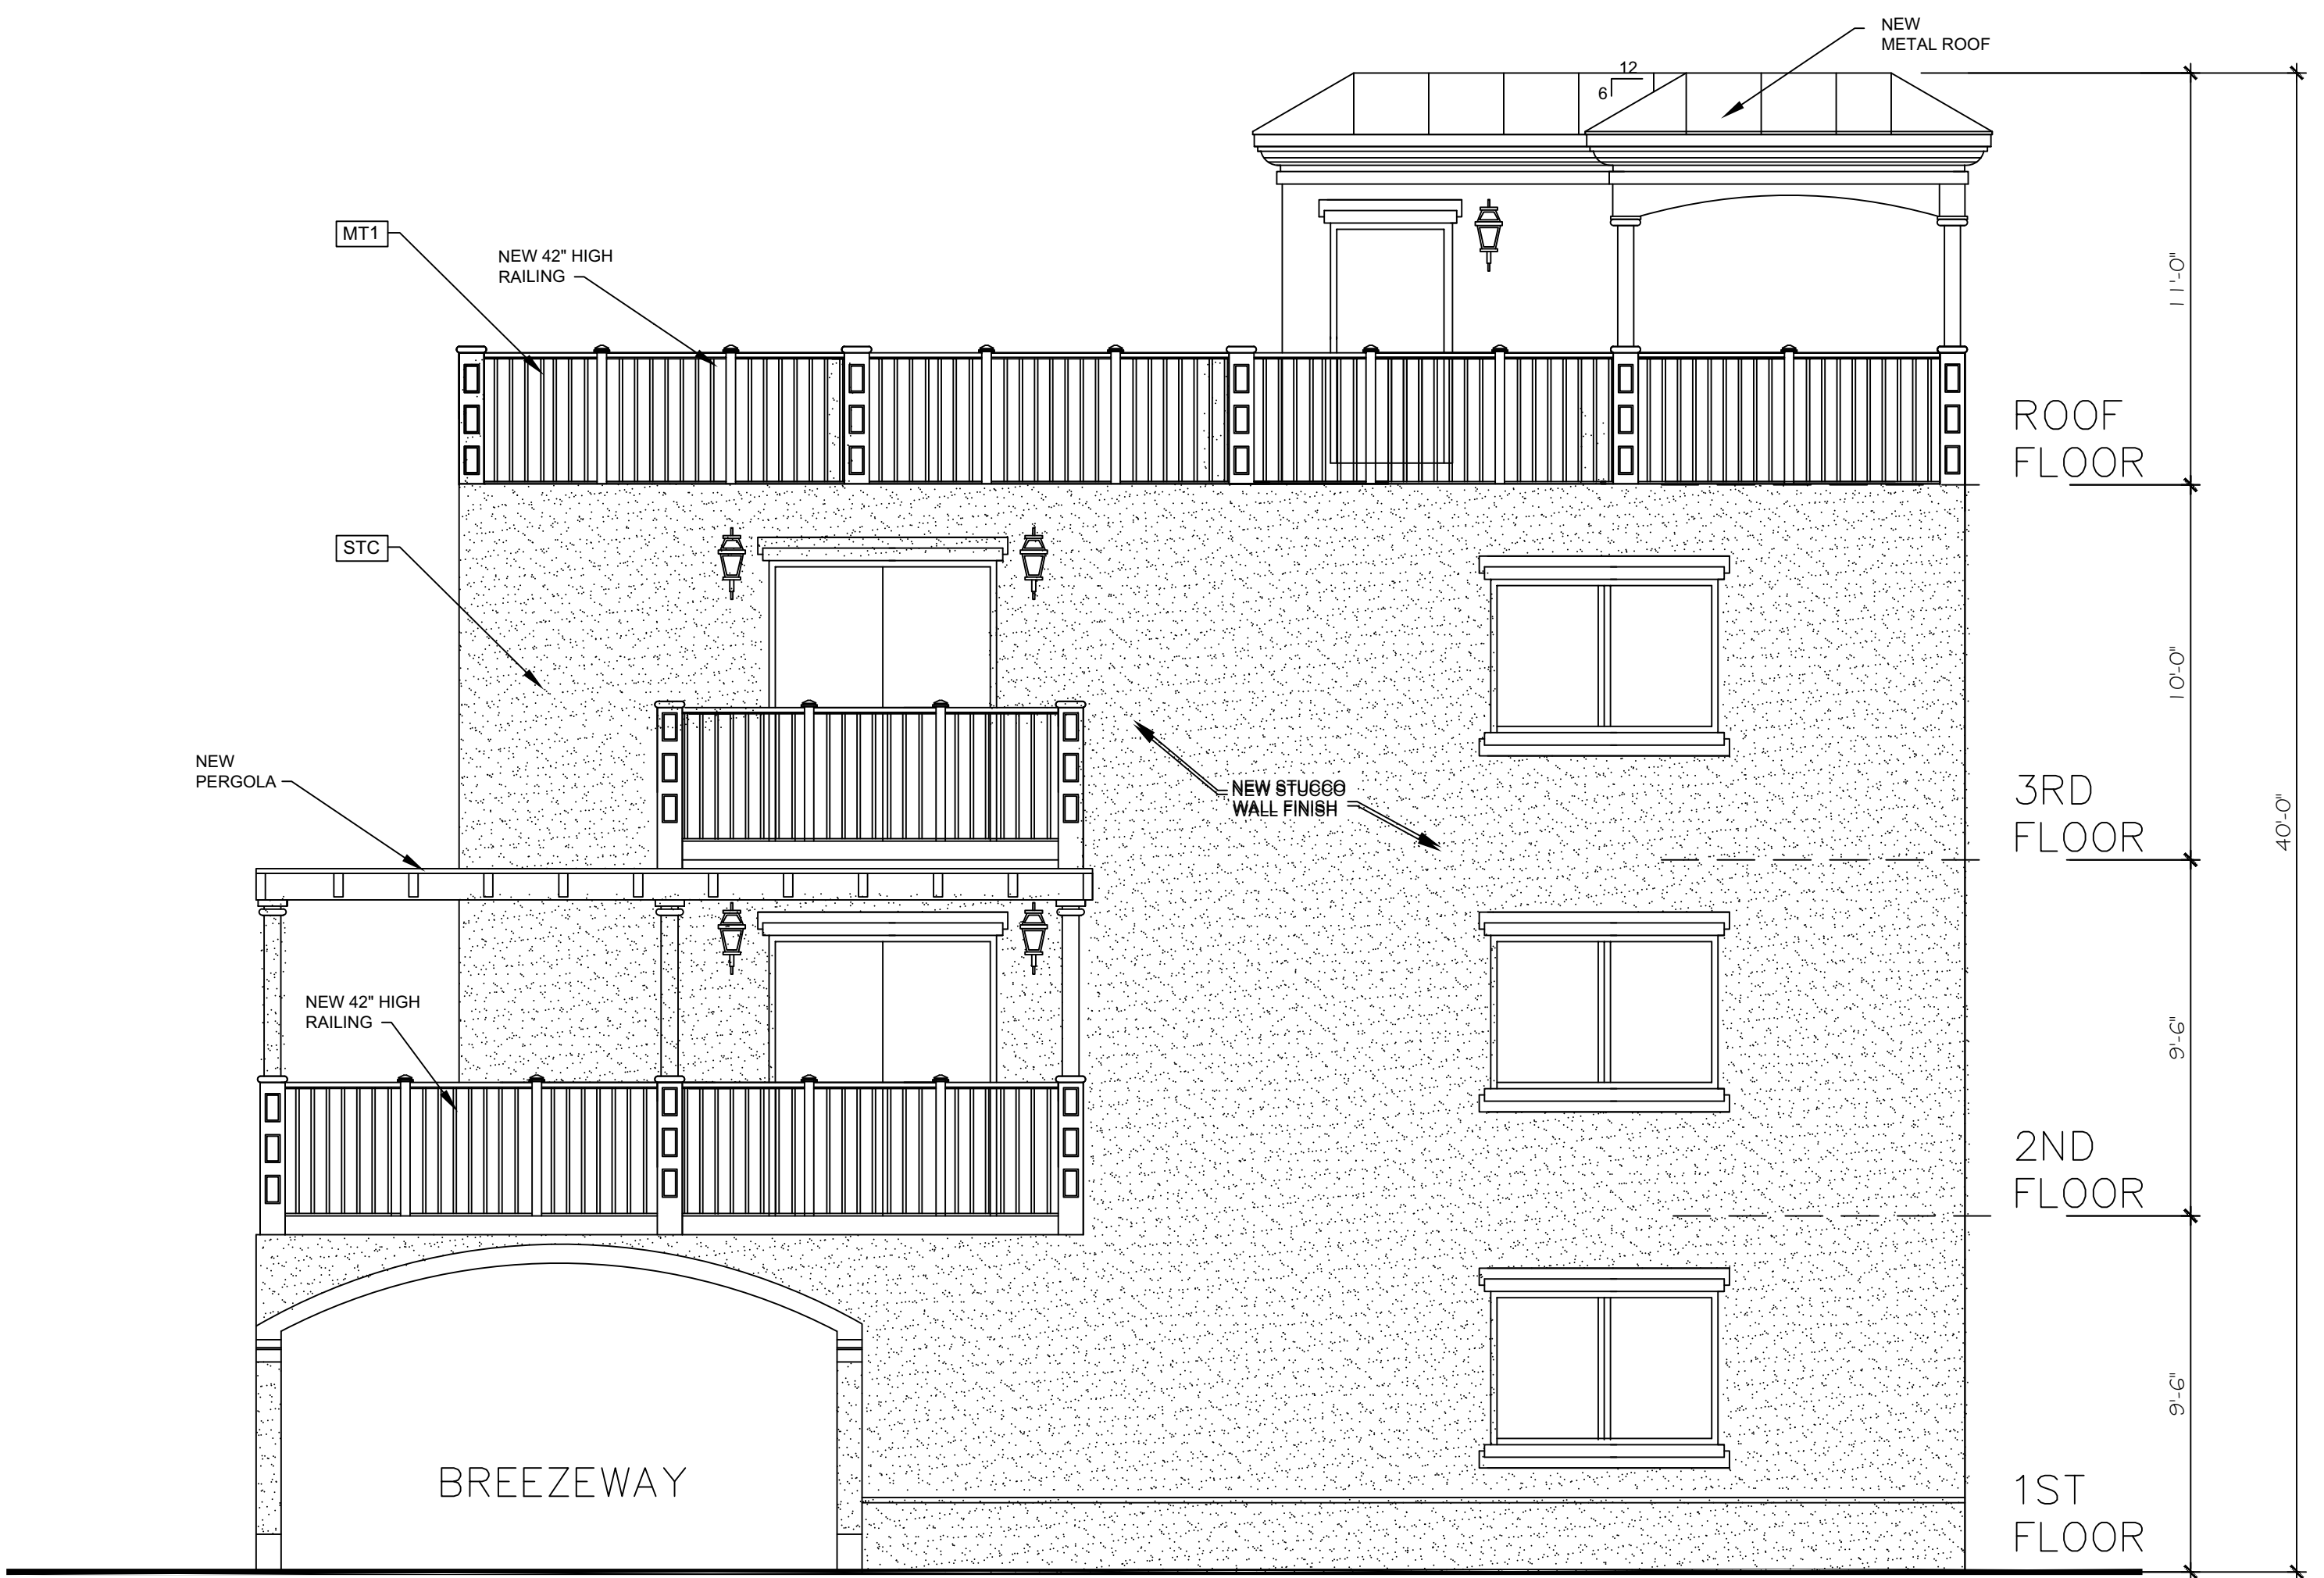

REAR ELEVATION (EAST)
SCALE $\frac{1}{4}'' = 1'-0''$

TITLE SHEET
COLOR ELEVATIONS

luis e
uriarte:A01410D0000
01781958B29200001
AE9
Digitally signed by luis e
uriarte:A01410D0000001781
958B29200001AE9
Date: 2021.11.10 08:34:07
-05'00'

ARCHITECT:
LUIS E. URIARTE
Florida Architect License # AR 94107
18100 ATLANTIC BOULEVARD
PHONE 786 290 9807
Email: invusa@live.com

DRAWN BY:
LUIS URIARTE
DATE
6.3.20021
SCALE:
AS NOTED
PROJECT :

**007
ELEV.**

AAC
PZ21-12000018
12/07/21