


DEMOLITION KEYNOTES

- 1 EXISTING WINDOW TO BE REMOVED AND OPENING MODIFIED TO ACCEPT NEW LARGER WINDOW
- 2 EXISTING NON IMPACT GLAZING TO BE REPLACED WITH IMPACT GLAZING OF SIMILAR SIZE AND FRAME COLOR
- 3 EXISTING BUILT-IN CABINETS TO BE REPLACED
- 4 EXISTING DRINKING FOUNTAIN TO BE REPLACED
- 5 EXISTING LOCKABLE BILLBOARD TO BE REPLACED
- 6 EXISTING HOLLOW METAL DOOR AND FRAME TO BE REMOVED; OPENING PREPPED TO ACCEPT NEW STOREFRONT ENTRY
- 7 EXISTING CORAL ROCK TO BE REMOVED. IN-FILL WITH 3-COAT STUCCO SYSTEM OVER PAPER BACKED WIRE LATH ON 5/8" EXTERIOR GRADE PLYWOOD OVER 6" 20 GAUGE METAL STUDS SPACE 16" O.C.
- 8 REPLACE HOSE BIBB
- 9 REMOVE ROUND COUNTER & WOOD PANELING. PREP WALL FOR STONE INSTALL

DEMOLITION LEGEND

- ==== PARTITION TO BE REMOVED
- CMU WALL TO BE REMOVED
- - - - DOOR TO BE REMOVED
- - - - WINDOW TO BE REMOVED
- ===== EXISTING WINDOW TO REMAIN

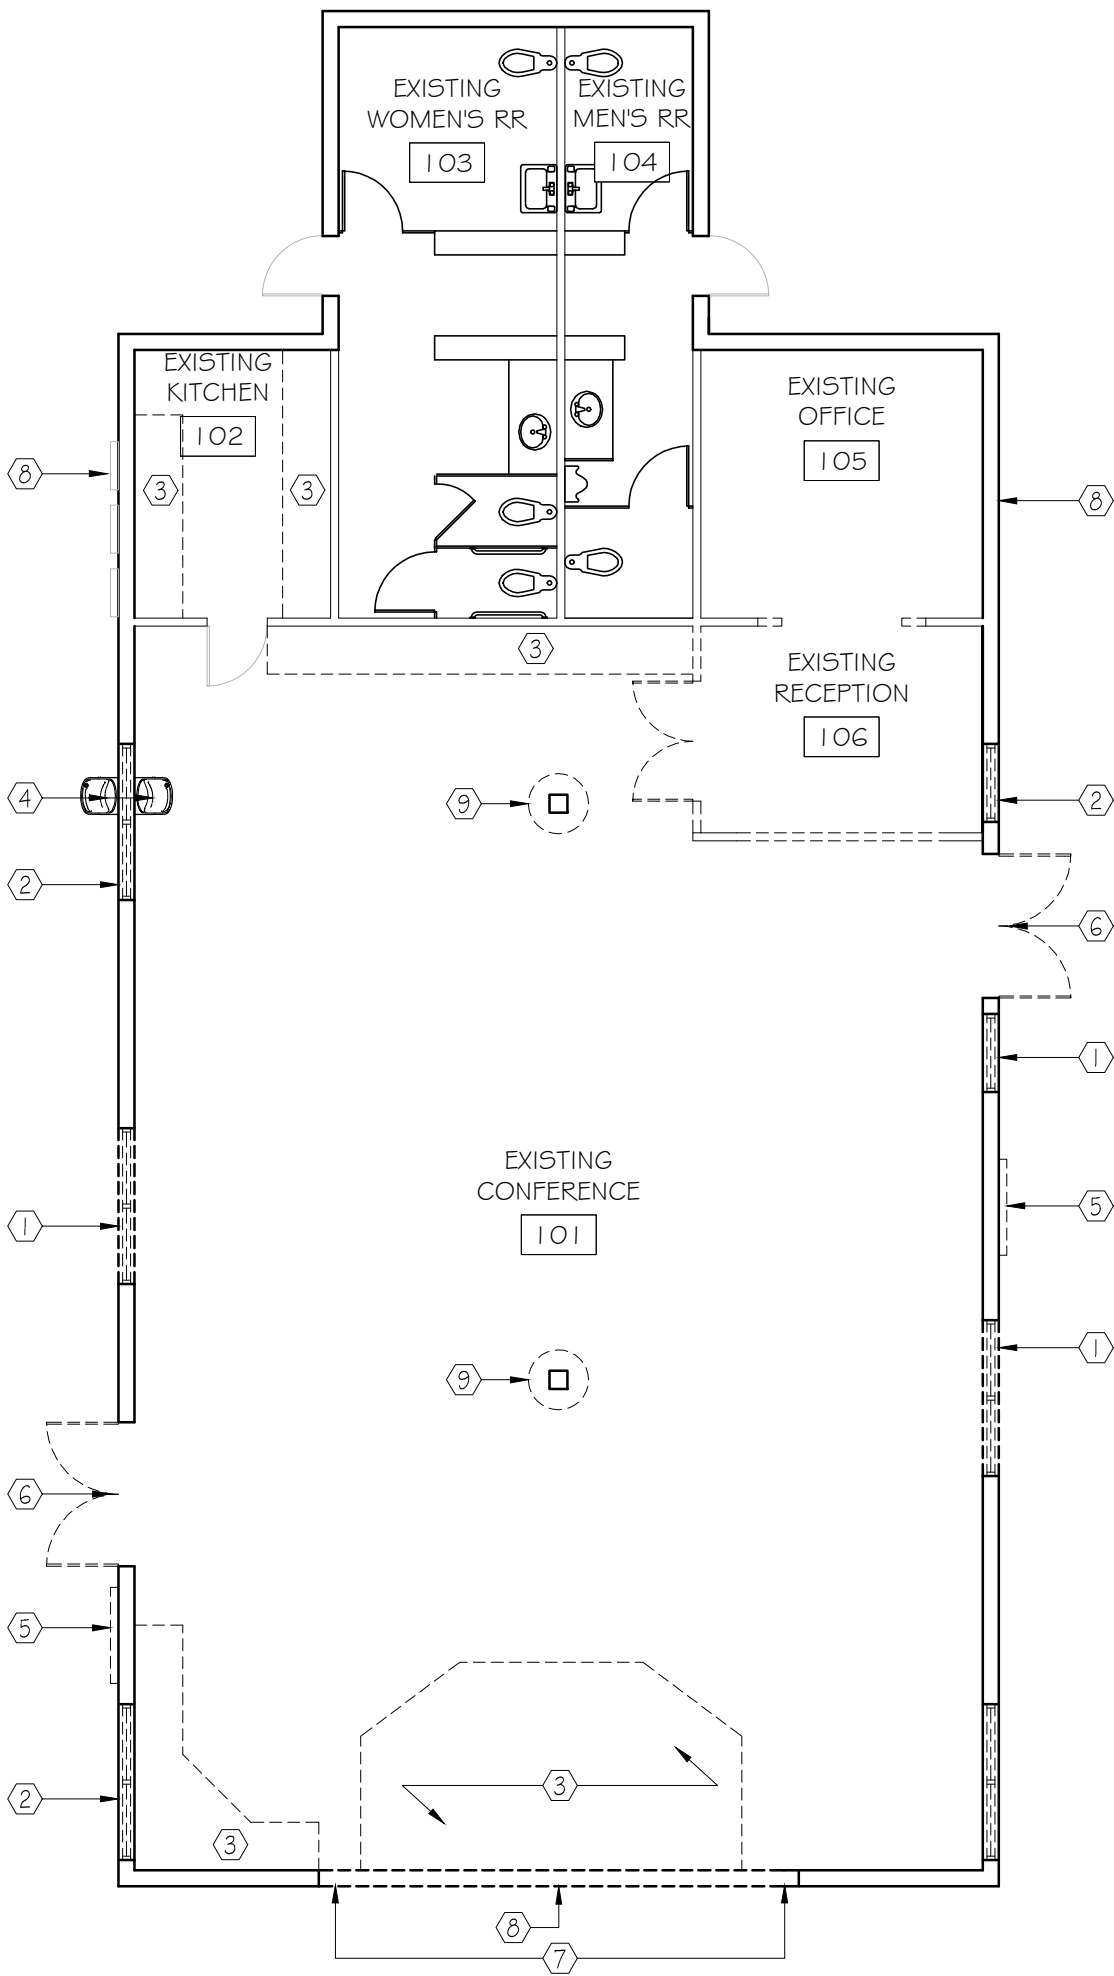

License #
AA26003131
IB26001701
4710 SW 163rd Ave
Miramar, Florida 33027
Phone (954) 812-9945
bennett.architecture@gmail.com
Kurt I-V Bennett, RA
License Number: AR97753

North Broward Park
- INTERIOR/EXTERIOR ALTERATION -

4400 NE 18th Ave
Pompano Beach, Florida 33064


© BENNETT ARCHITECTURE, INC. 2016.
THIS DOCUMENT IS THE PROPERTY OF BENNETT ARCHITECTURE, INC.
AND SHALL NOT BE REPRODUCED, COPIED, NOR ALTERED WITHOUT
EXPRESS WRITTEN CONSENT OF BENNETT ARCHITECTURE, INC.

SCALE: 1/8"=1'-0"

PROJECT NO:	160225	
DRAWN BY:	KI-VB	
CHECKED BY:	KI-VB	
NO	DATE	ISSUED FOR
1	02/25/16	INITIAL REVIEW
1	04/15/16	SECOND REVIEW
1	06/27/16	THIRD REVIEW

PROPOSED
DEMO PLAN

DD-1.0

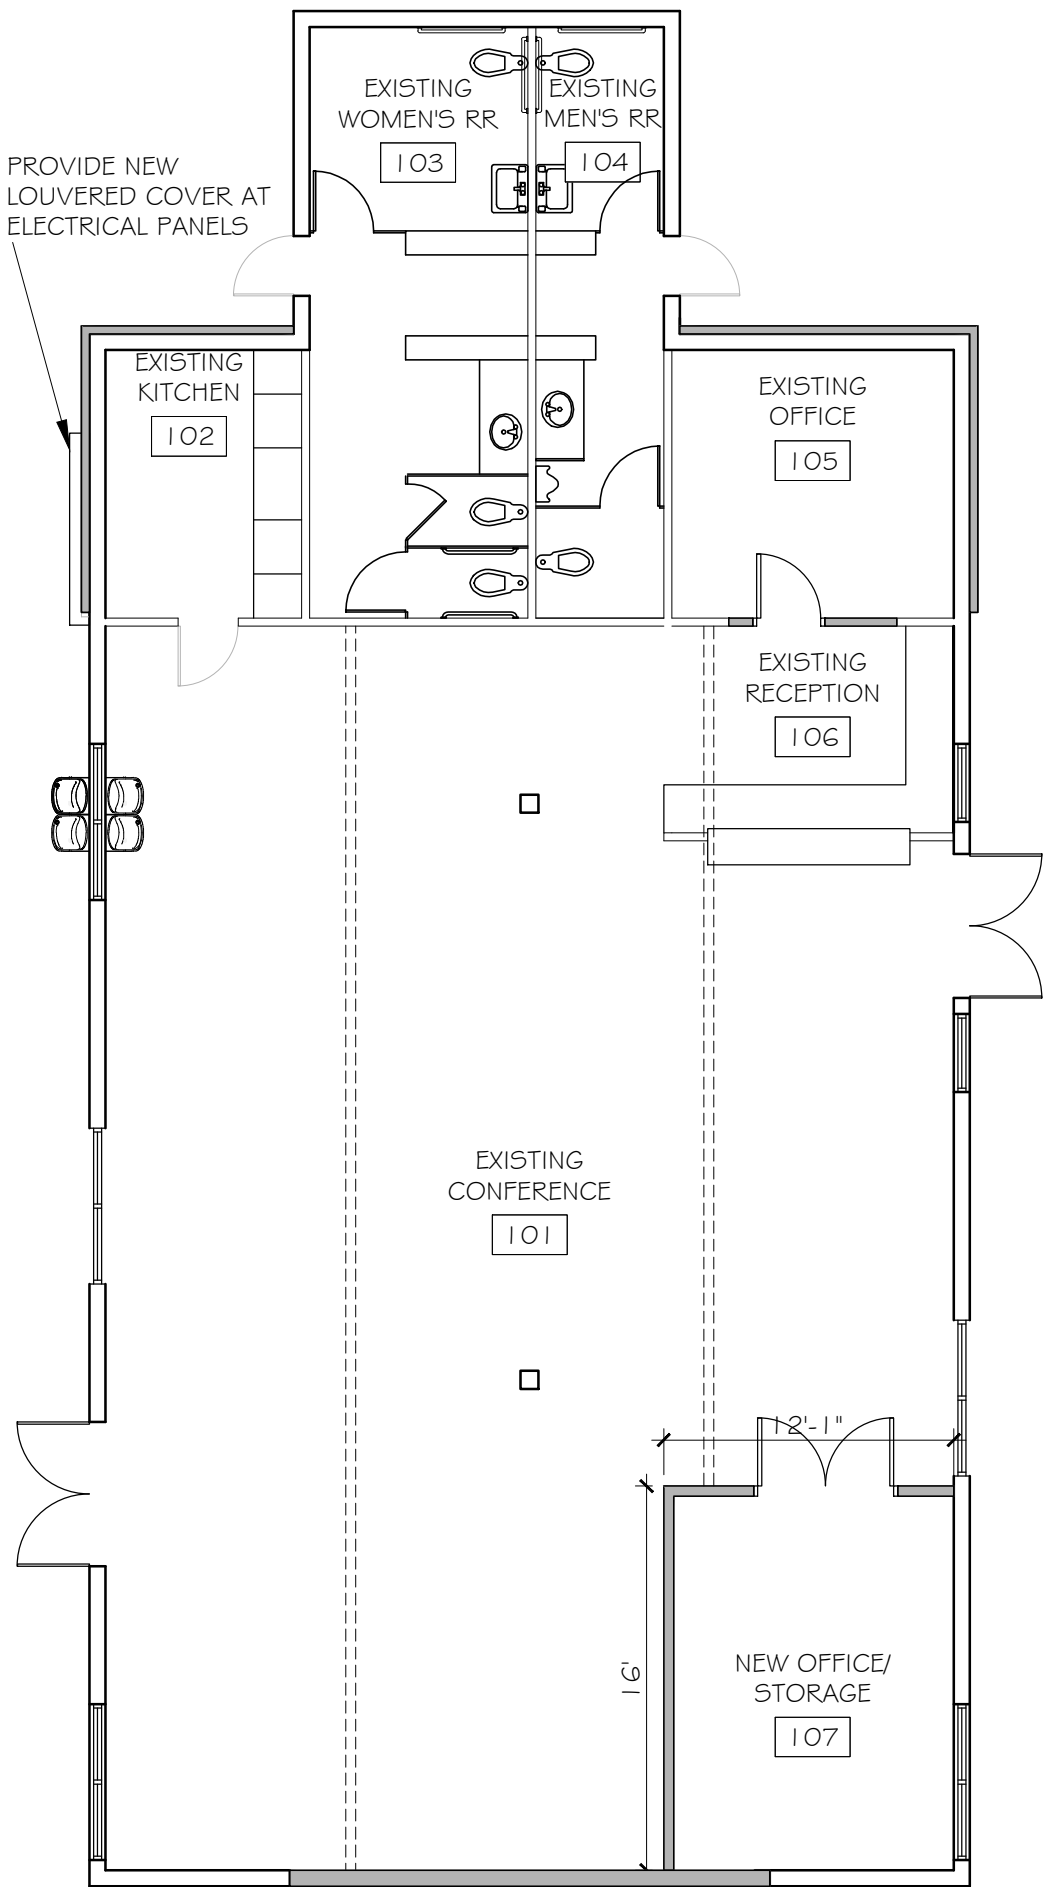

CONSTRUCTION LEGEND

- NEW PARTITION
- CMU WALL TO BE REMOVED
- NEW DOOR
- NEW WINDOW
- EXISTING WINDOW TO REMAIN



License #
AA26003131
IB26001701
4710 SW 163rd Ave
Miramar, Florida 33027
Phone (954) 812-9945
bennett.architecture@gmail.com
Kurt I-V Bennett, RA
License Number: AR97753

North Broward Park
- INTERIOR/EXTERIOR ALTERATION -

4400 NE 18th Ave
Pompano Beach, Florida 33064


THIS DOCUMENT IS THE PROPERTY OF BENNETT ARCHITECTURE, INC., AND SHALL NOT BE REPRODUCED, COPIED, NOR ALTERED WITHOUT EXPRESS WRITTEN CONSENT OF BENNETT ARCHITECTURE, INC.

SCALE: 1/8"=1'-0"

PROJECT NO:	160225	
DRAWN BY:	KI-VB	
CHECKED BY:	KI-VB	
NO	DATE	ISSUED FOR
1	02/25/16	INITIAL REVIEW
1	04/15/16	SECOND REVIEW

PROPOSED
FLOOR PLAN


DD-2.1

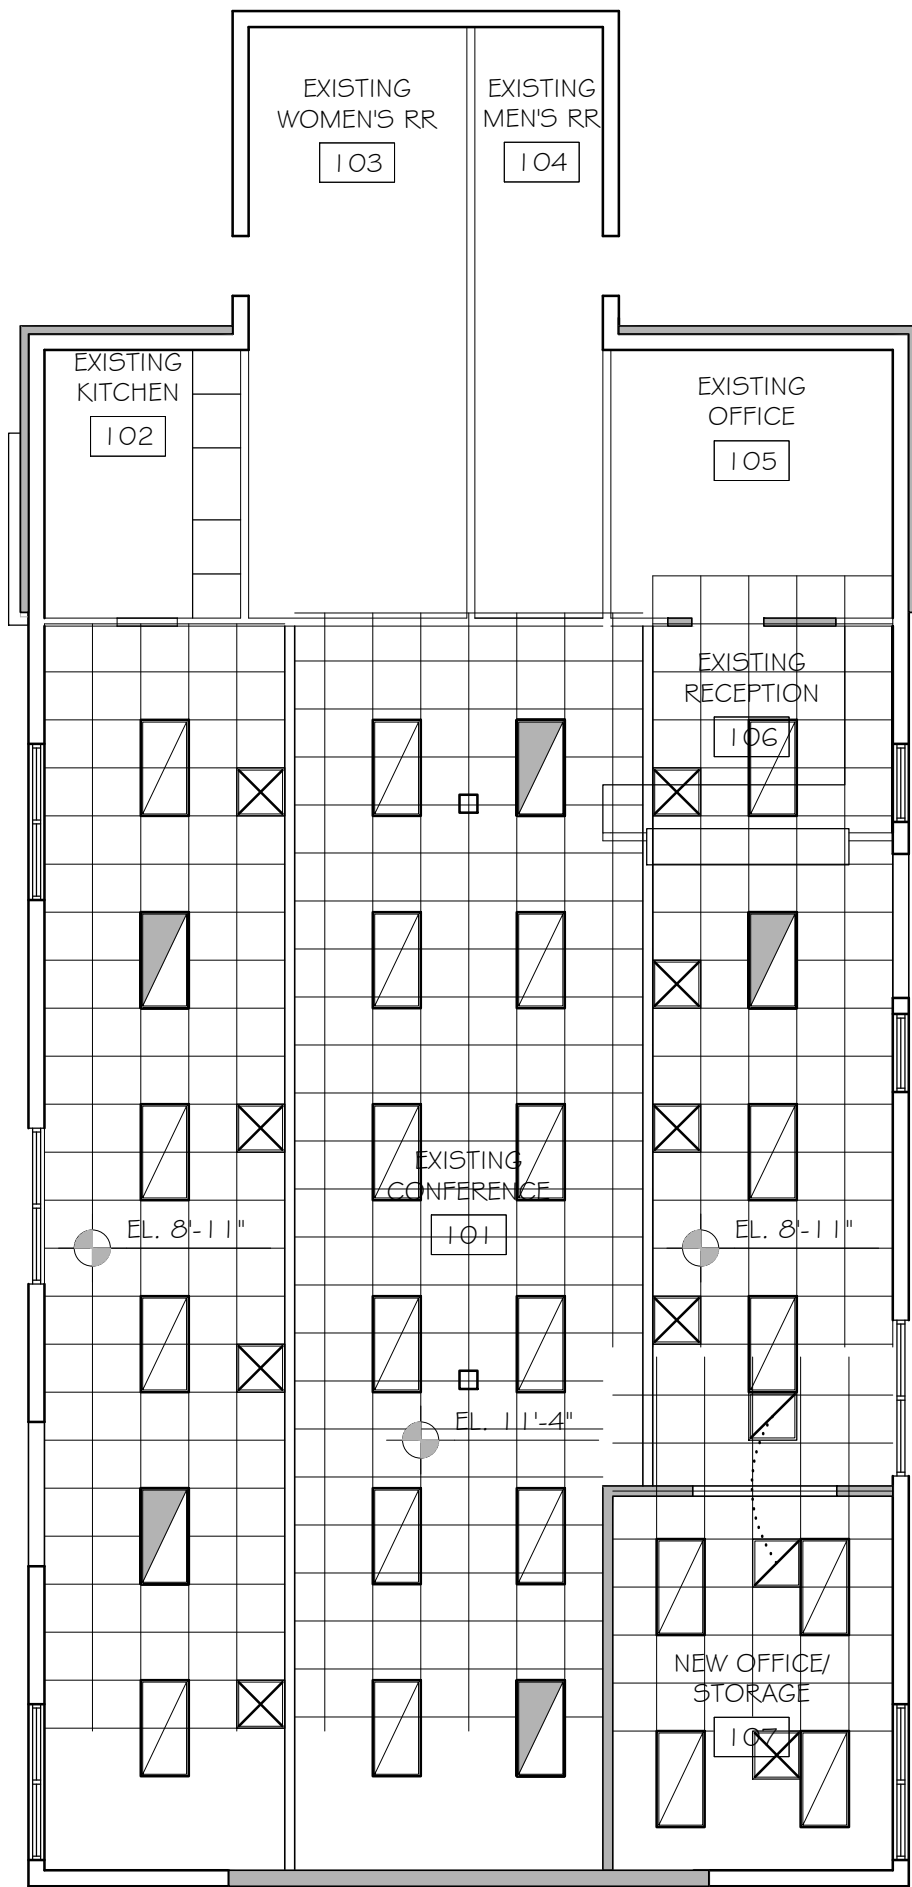

CEILING LEGEND



NEW 2' X 4' LAY-IN FIXTURE

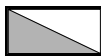

NEW 2' X 4' LAY-IN FIXTURE WITH
EMERGENCY BACK-UP



NEW 2' X 2' CEILING GRID AND TILE



License #
AA26003131
IB26001701

4710 SW 163rd Ave
Miramar, Florida 33027
Phone (954) 812-9945
bennett.architecture@gmail.com

Kurt I-V Bennett, RA
License Number: AR97753

North Broward Park
- INTERIOR/EXTERIOR ALTERATION -

4400 NE 18th Ave
Pompano Beach, Florida 33064

© BENNETT ARCHITECTURE, INC. 2014.
THIS DOCUMENT IS THE PROPERTY OF BENNETT ARCHITECTURE, INC.
AND SHALL NOT BE REPRODUCED, COPIED, NOR ALTERED WITHOUT
EXPRESS WRITTEN CONSENT OF BENNETT ARCHITECTURE, INC.

SCALE: 1/8"=1'-0"

PROJECT NO: 160225
DRAWN BY: KI-VB
CHECKED BY: KI-VB

NO	DATE	ISSUED FOR
1	02/25/16	INITIAL REVIEW
1	04/15/16	SECOND REVIEW
1	06/27/16	THIRD REVIEW

PROPOSED
REFLECTED
CEILING PLAN

DD-4.1