






Know what's below.
Call before you dig.

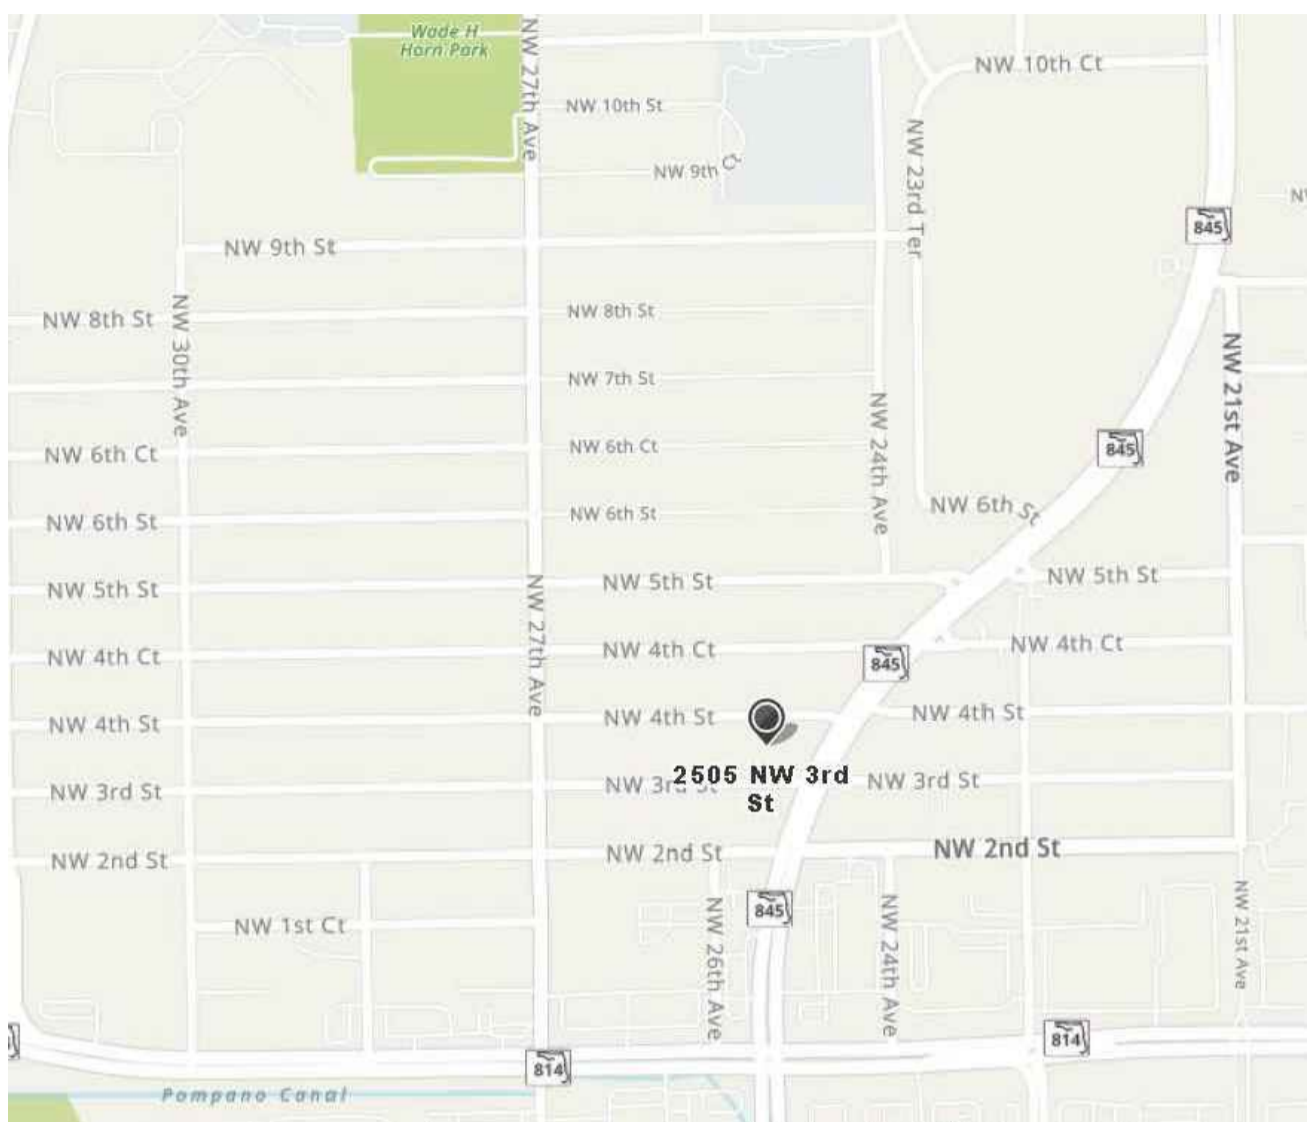


LEGEND

- CONSTRUCTION STAGING AREA
- SILT FENCE

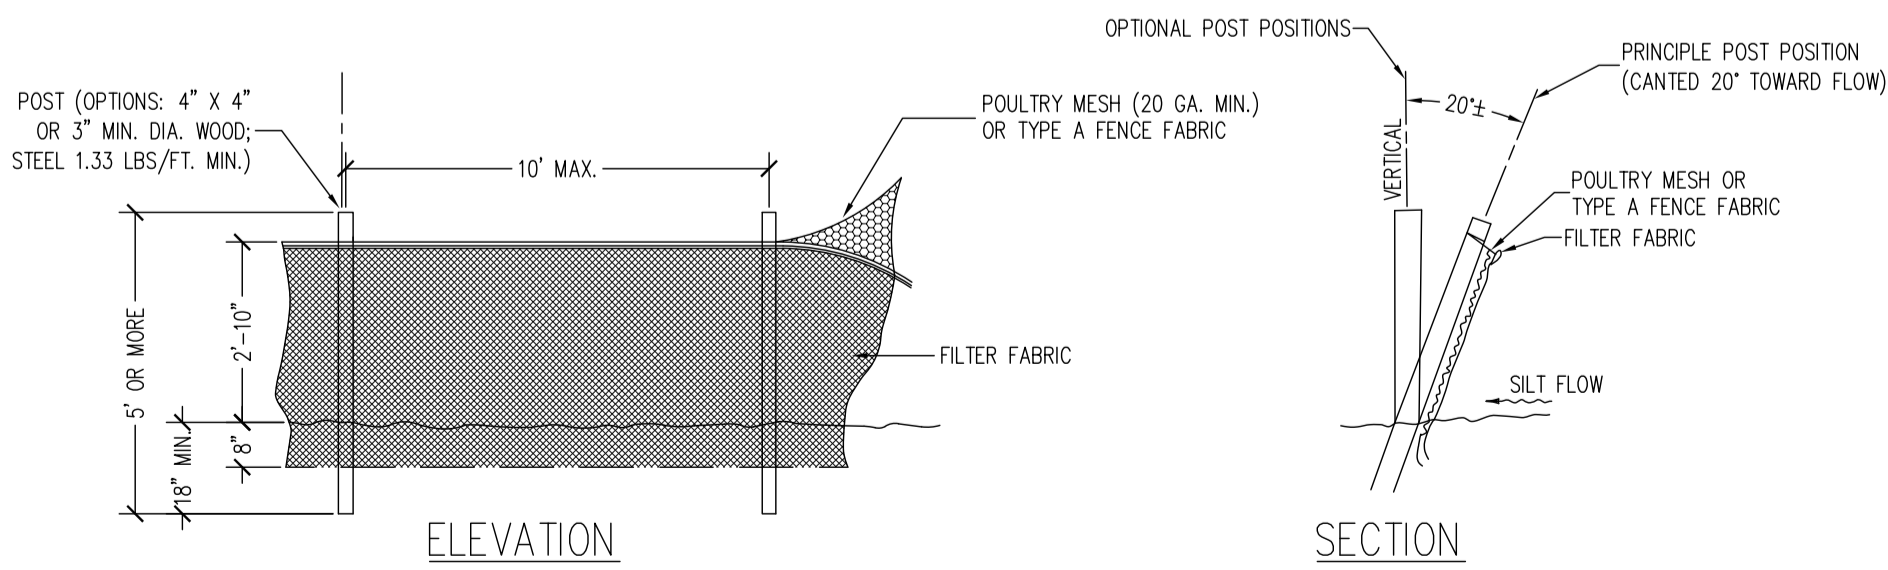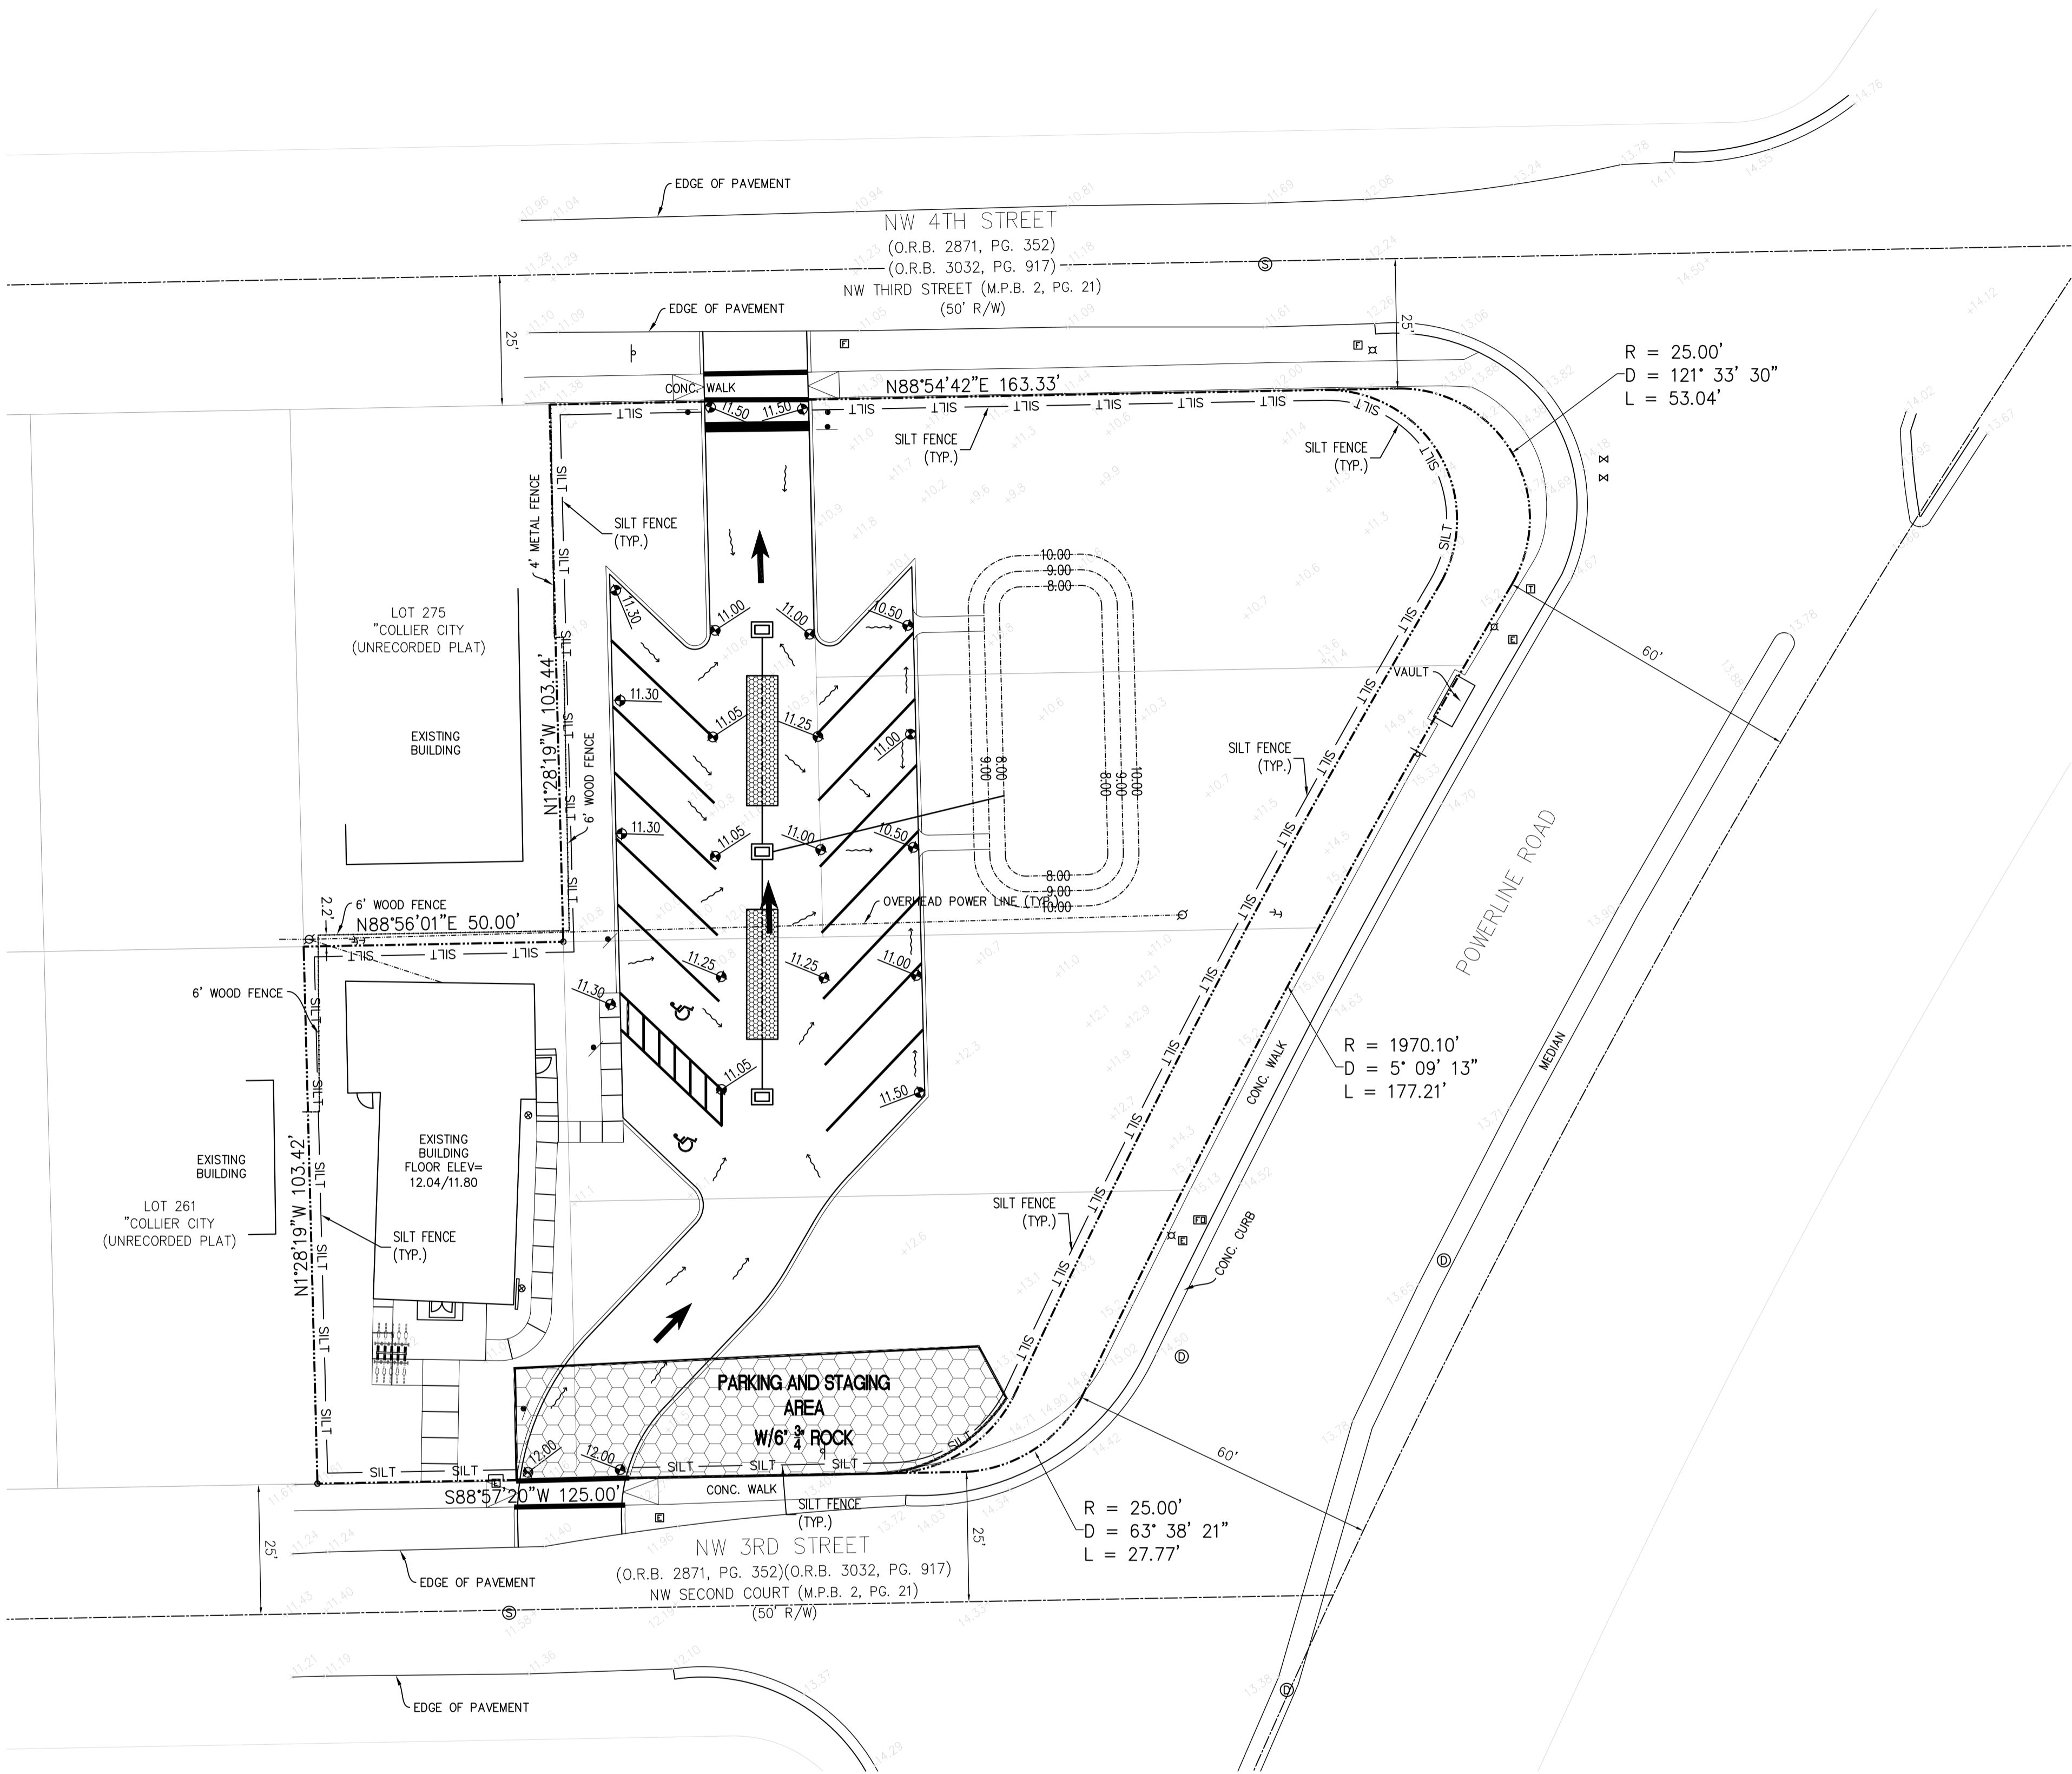

SILT FENCE DETAIL
N.T.S.

EROSION CONTROL PLAN

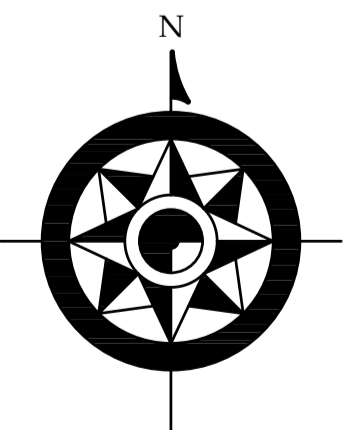

GRAPHIC SCALE




DRC

PZ21-12000028
10/20/2021

Andre M Webster

Digitally signed by Andre M Webster
Date: 2021.09.16 12:59:54 -04'00'

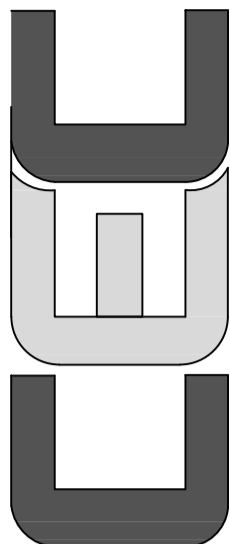

CIVIL ENGINEERING CONSULTING, INC.
CERTIFICATE OF AUTHORIZATION #33369
8095 WHITE ROCK CIRCLE
BOYNTON BEACH, FL 33436
Phone: 561-847-0398
andre@cec-fl.com
www.cec-fl.com

No: Revisions: Date:

DRAINAGE AND GRADING PLANS FOR:
ST. PHILIP CHURCH
2505 NW 3RD ST.
POMPANO BEACH, FL

Project #:	21-030
Issue Date:	05/17/21
Drawn By:	AMW
Chkd By:	AMW
Scale:	As Shown



EROSION CONTROL PLAN
SHEET NUMBER:
C-5