



**CEC**  
CIVIL ENGINEERING CONSULTING, INC.  
CERTIFICATE OF AUTHORIZATION #33369  
8195 WHITE ROCK CIRCLE  
BOYNTON BEACH, FL 33436  
Phone: 561-847-0398  
www.cec-fl.com

No:	Revisions:	Date:

CIVIL PLANS FOR:  
**ST. PHILIP CHURCH**  
2505 NW 3RD ST.  
POMPANO BEACH, FL

Project #:	21-030
Issue Date:	05/17/21
Drawn By:	AMW
Chkd By:	AMW
Scale:	As Shown


Andre M. Webster, P.E.  
Florida P.E. # 87358

SHEET TITLE
COVER SHEET
SHEET NUMBER:
C-1

# CIVIL PLANS FOR ST. PHILIP CHURCH 2505 NW 3RD ST. POMPANO BEACH, FL.

SHEET INDEX:

- C-1 COVER SHEET
- C-2 DRAINAGE AND GRADING PLAN
- C-3 DRAINAGE AND GRADING DETAILS
- C-4 LIFE SAFETY PLAN
- C-5 EROSION CONTROL PLAN

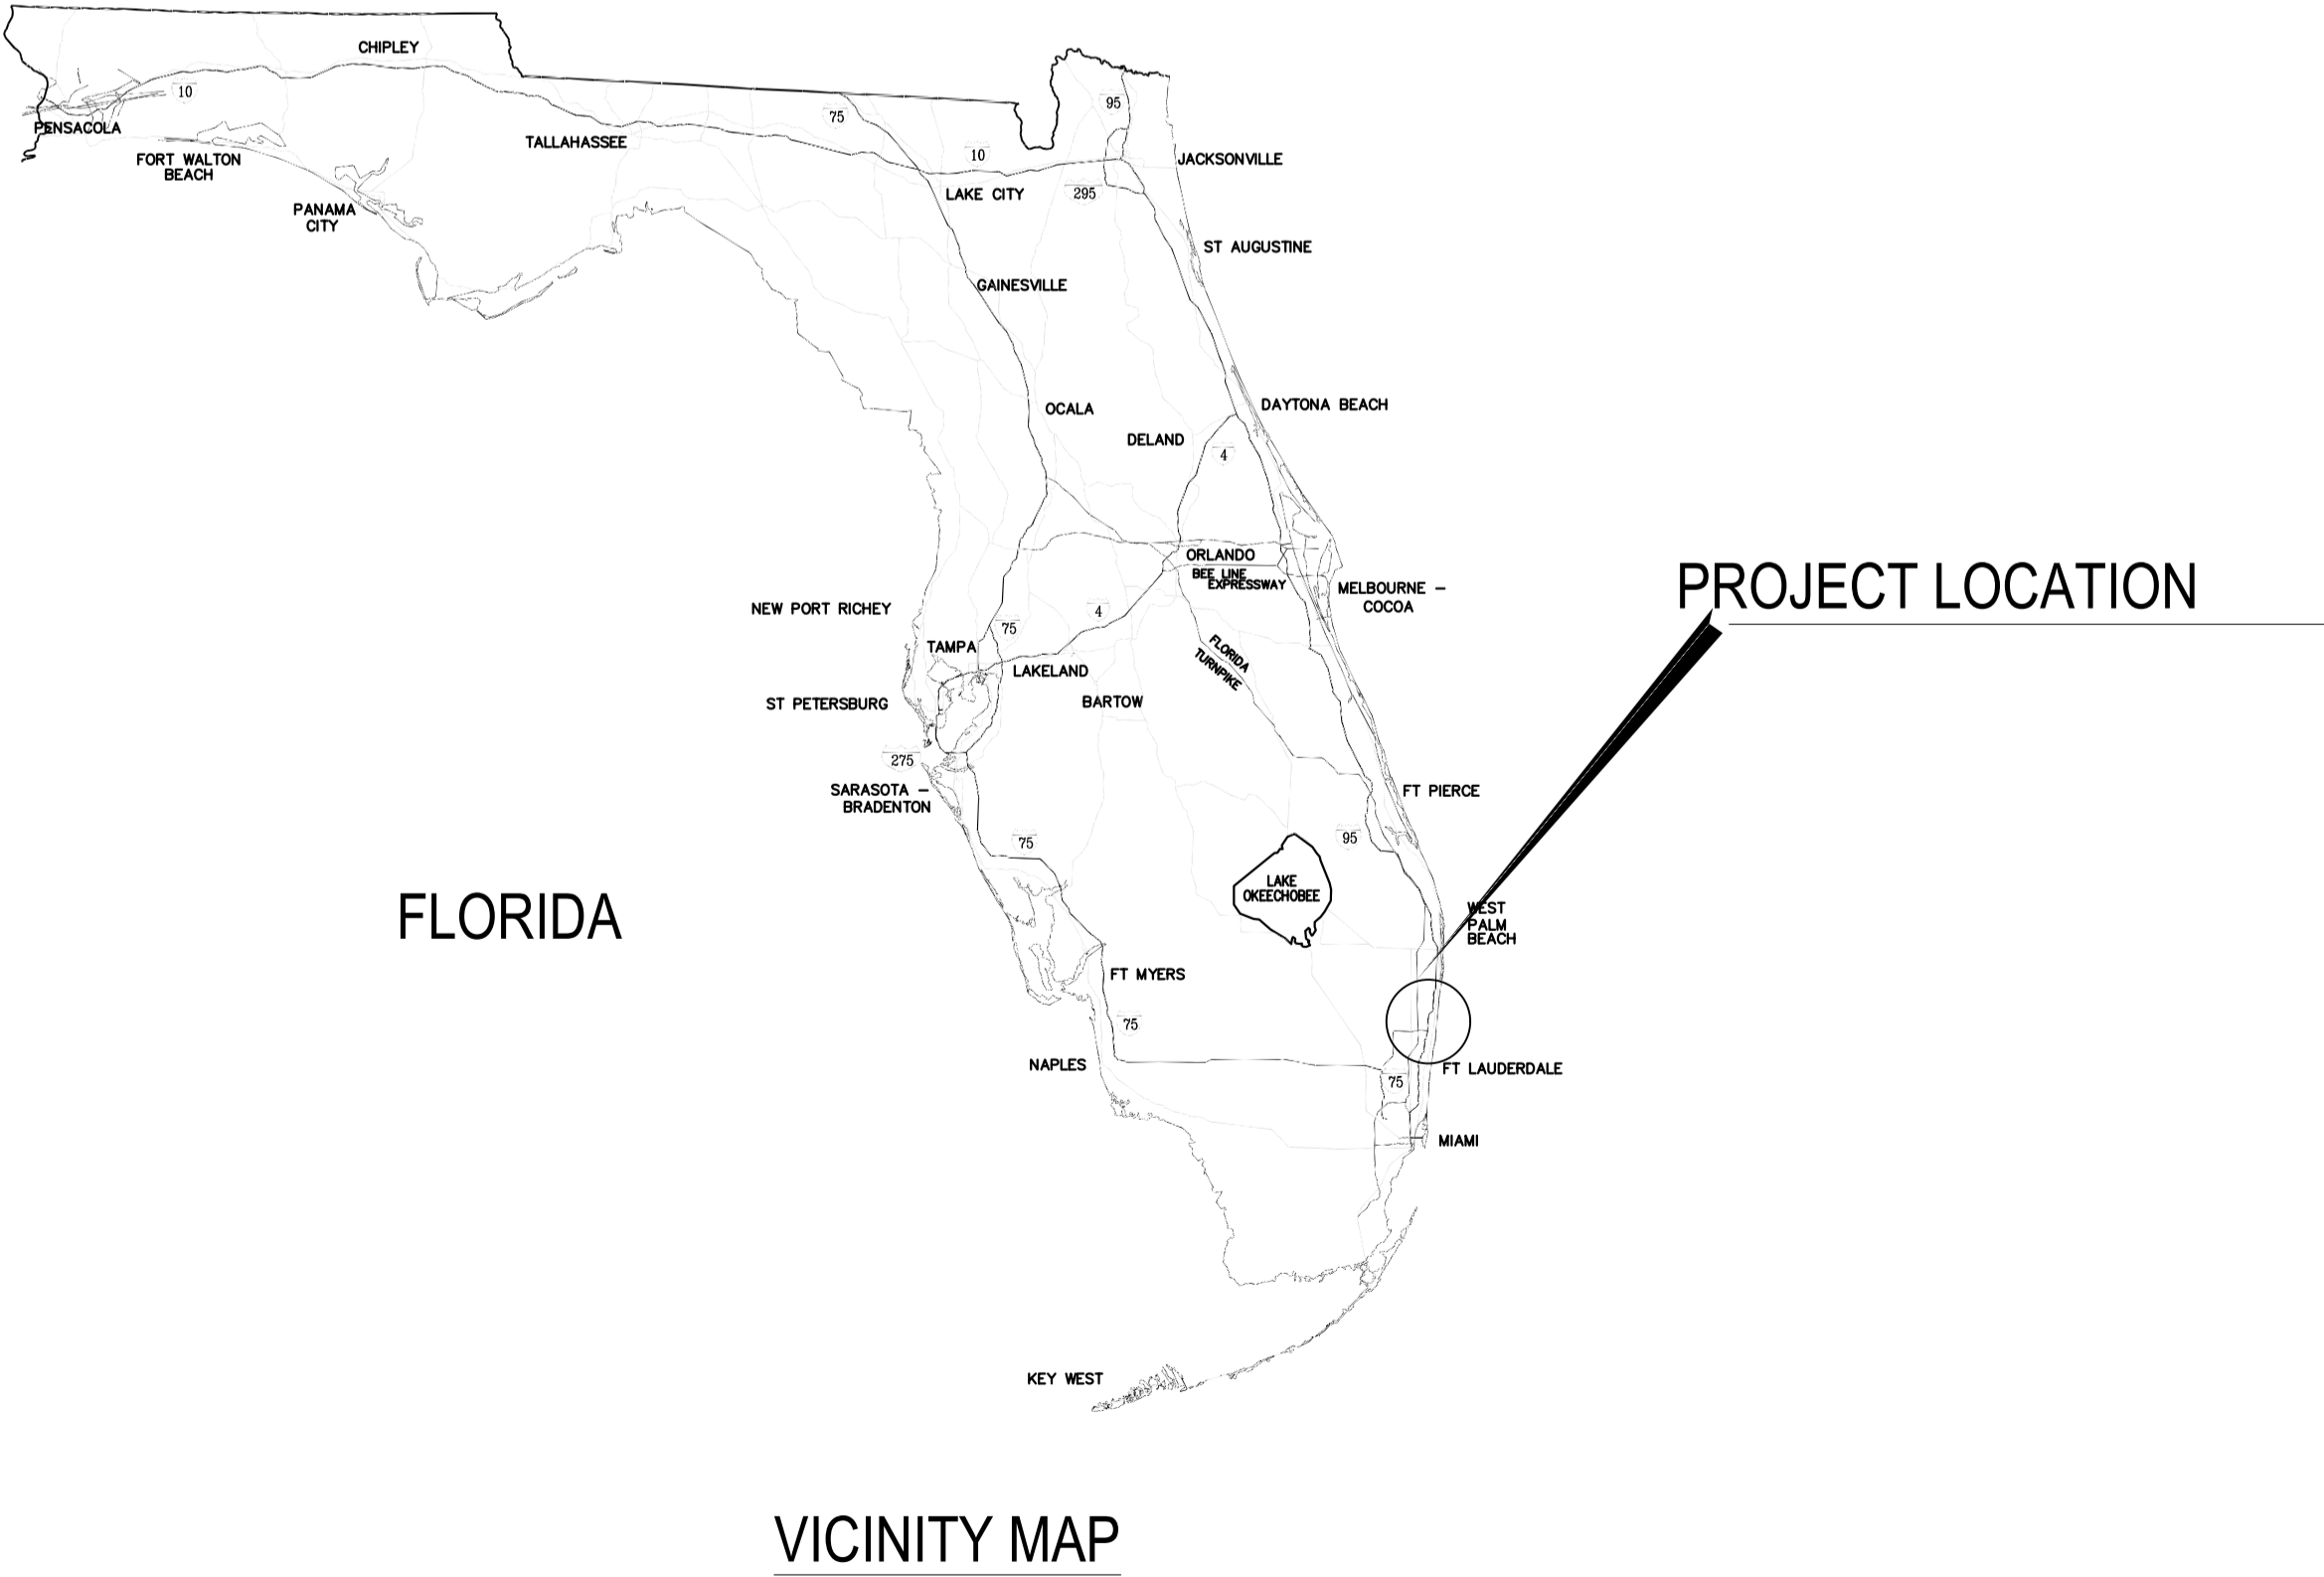

Digitally signed  
by Andre M Webster  
Date: 2021.09.16  
12:57:30 -04'00'

**DRC**  
PZ21-12000028  
10/20/2021