



REVISIONS:		
No.	DATE:	DESCRIPTION
1	04-08-2025	CITY COMMENTS

DRAWN: MG	CHECKED: RA
APPROVED: RA	ISSUE DATE: 11-26-24


SHEET NAME: FLOOR FRAMING DETAILS	
PROJECT NUMBER: 24-925	VISIONEERING NUMBER: VN24-165
SHEET NUMBER:	

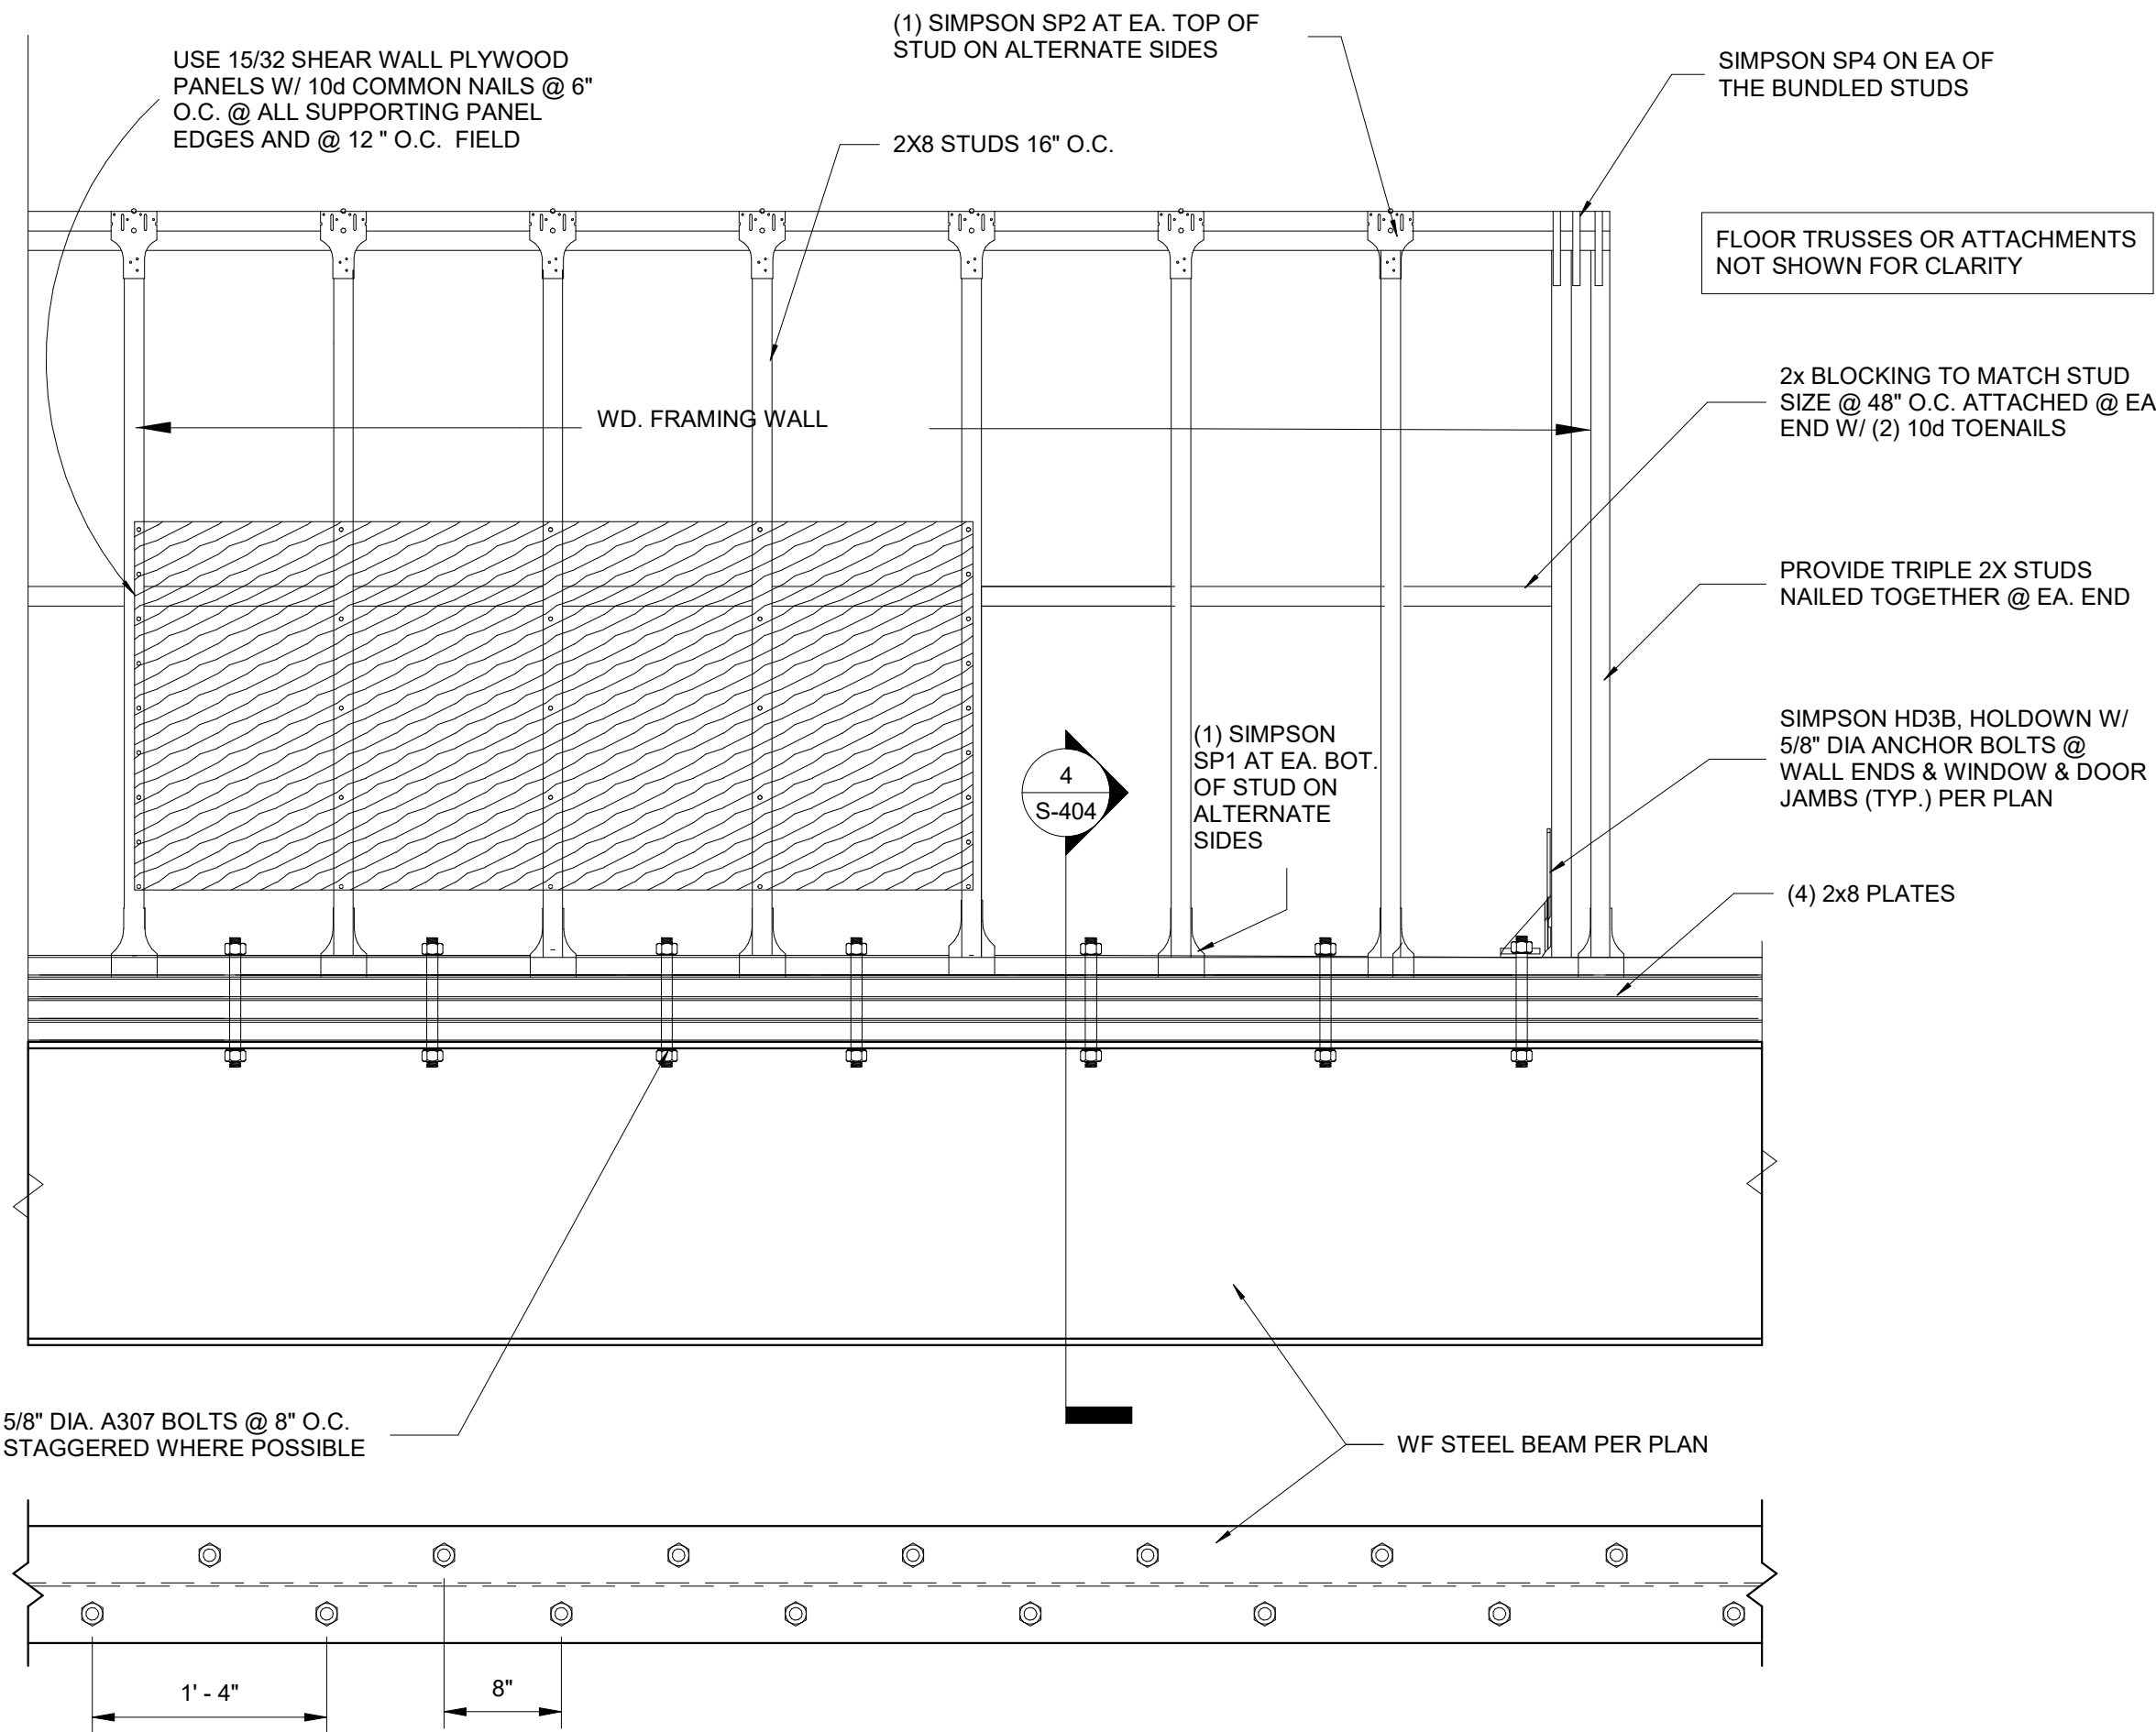

1 TYP. BEARING / SHEAR WALL
SCALE N.T.S.

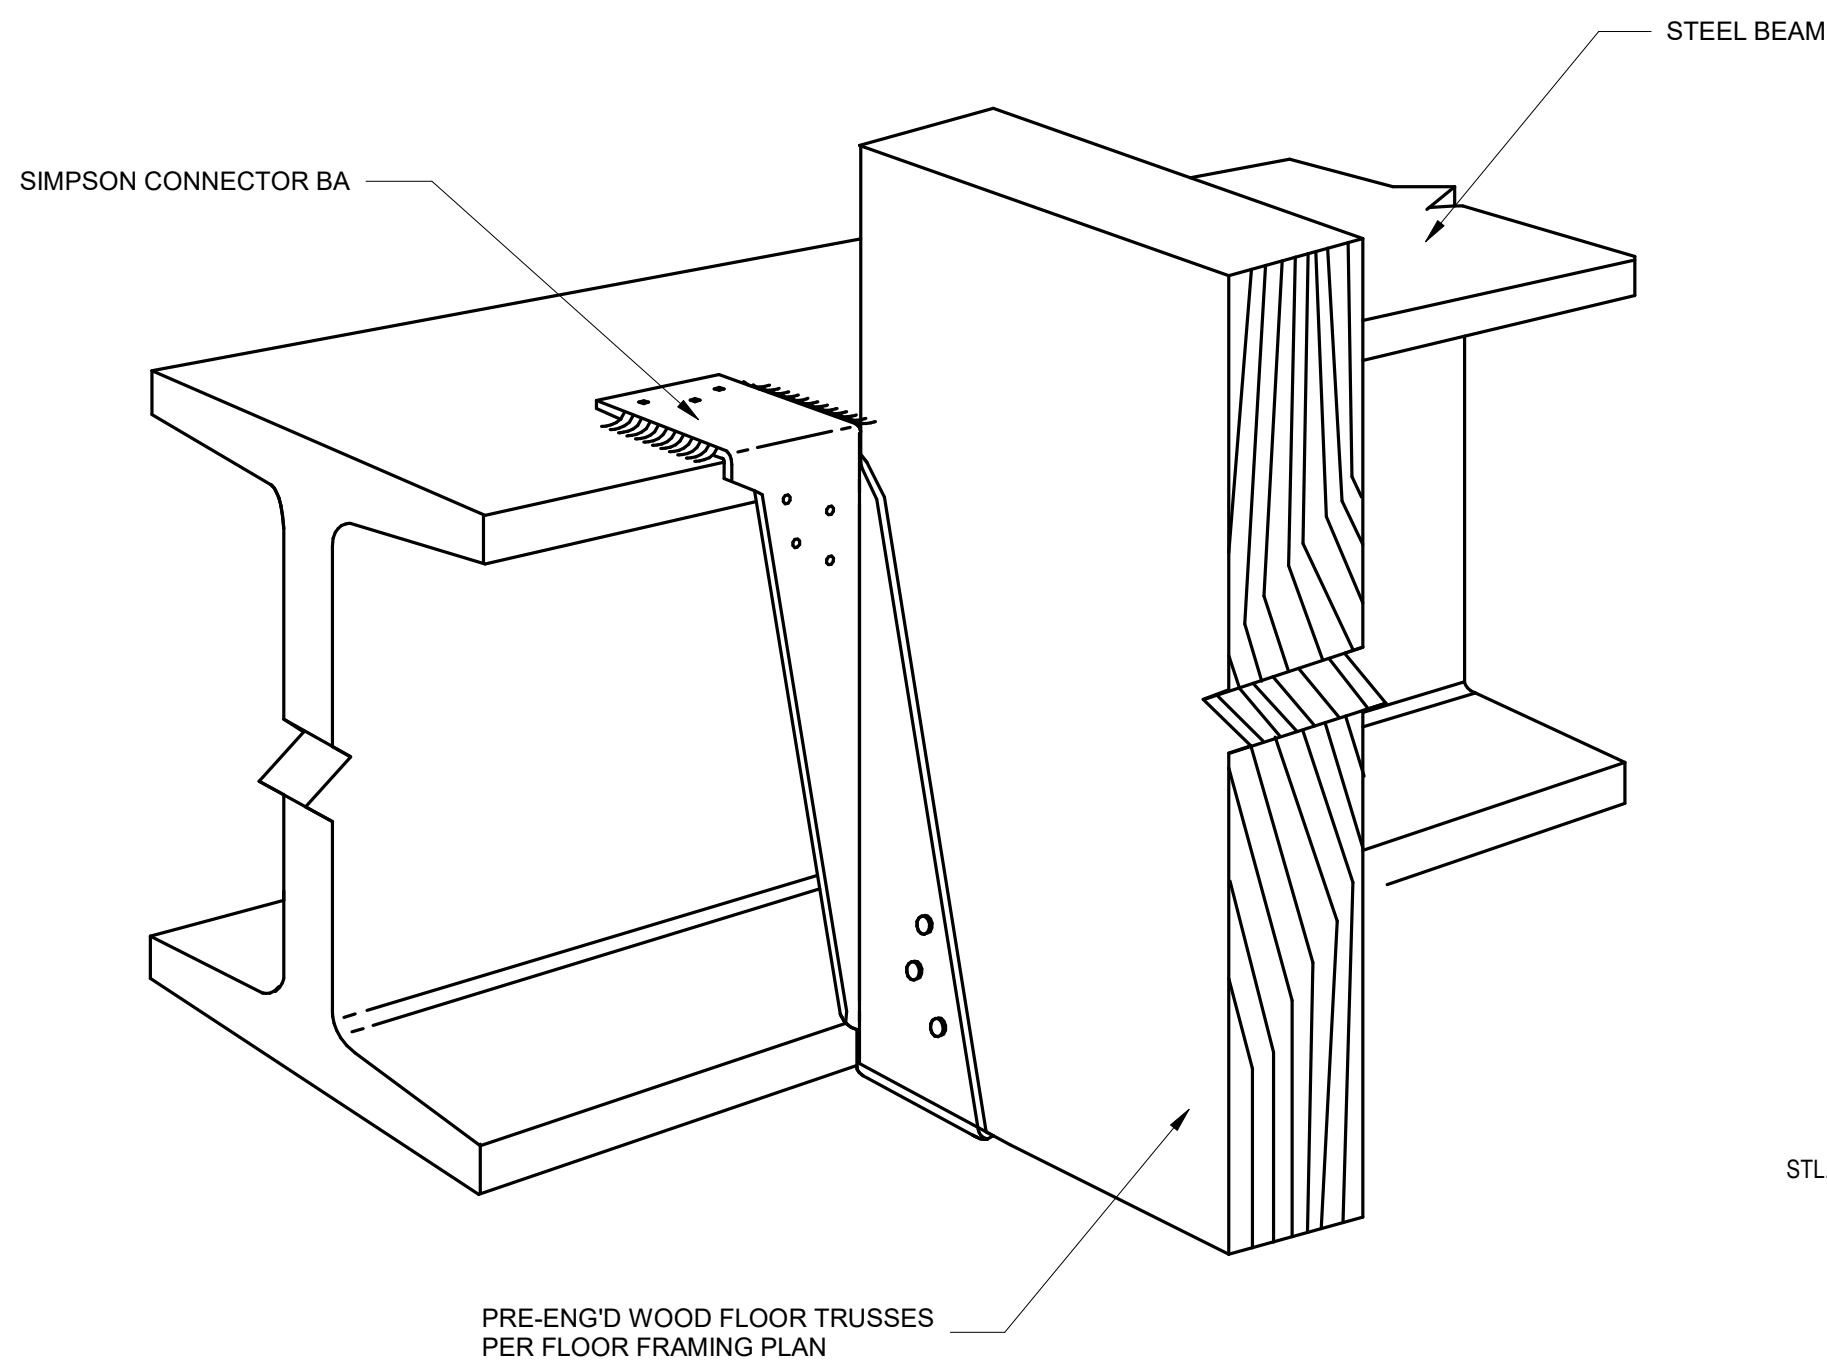


5 SIMPSON CONNECTOR BA
SCALE N.T.S.

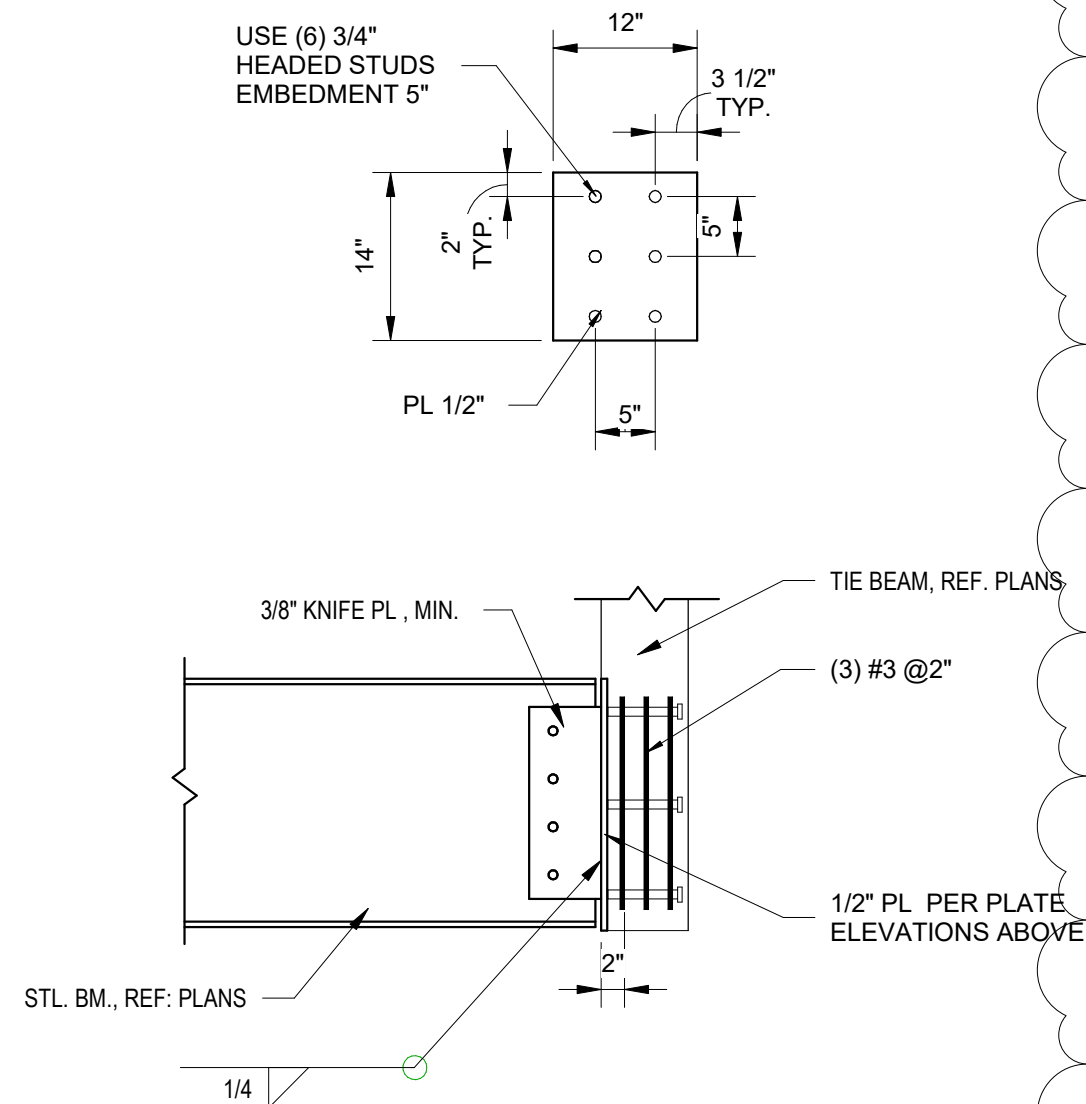


ALL SHEAR CONNECTIONS TO INCORPORATE THE MAXIMUM PERMISSIBLE 5/8" A325N BOLTS IN A SINGLE ROW BASED ON AVAILABLE WEB DEPTH.

6 FRAMING DETAILS
SCALE N.T.S.

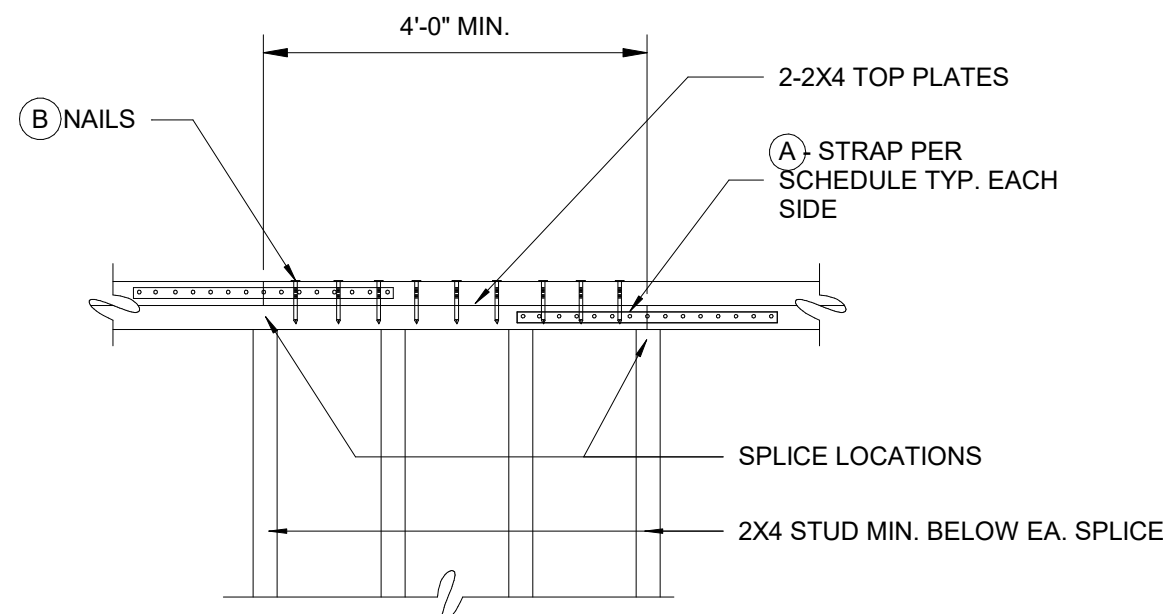


ELEVATION	
TYPE	NO. OF 16d NAILS EACH SIDE OF SPLICE
(A)	MSTA36
(B)	8-16d NAILS


3 TOP PLATE SPLICE
SCALE N.T.S.

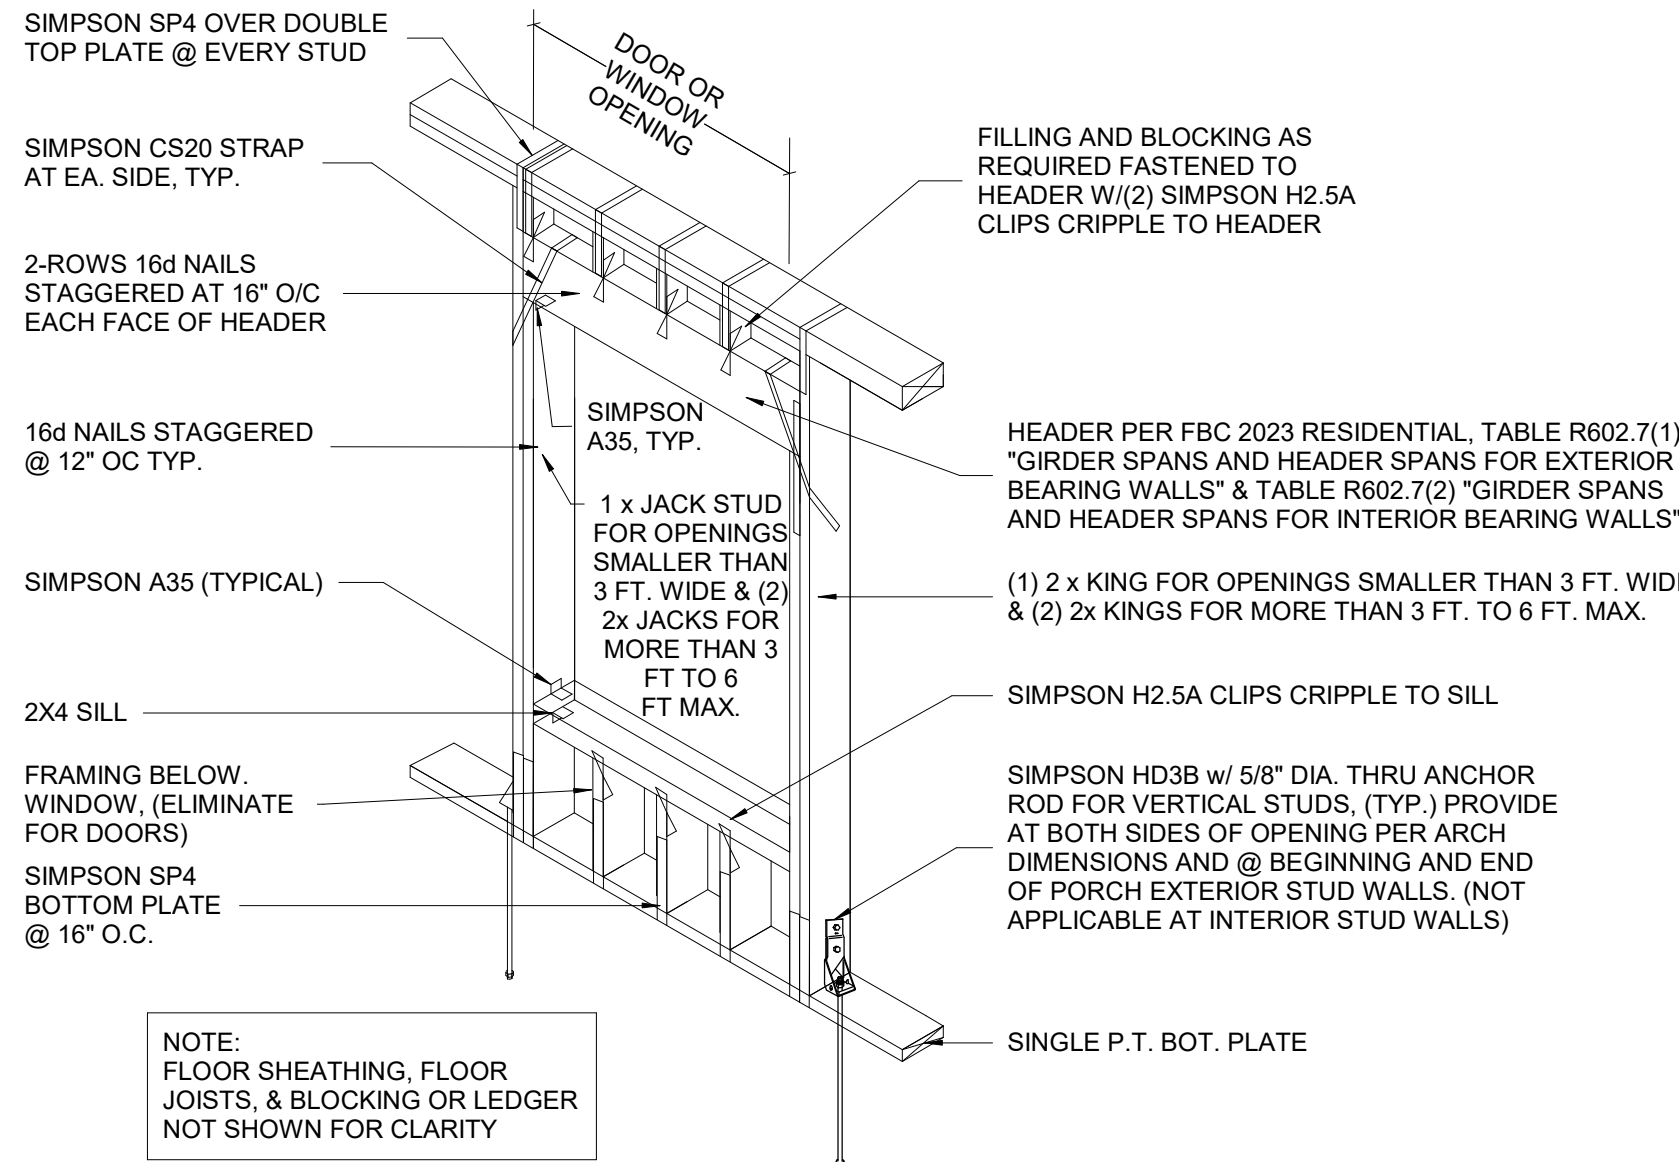


2 TYP. OPENING @ STUD WALL
SCALE N.T.S.

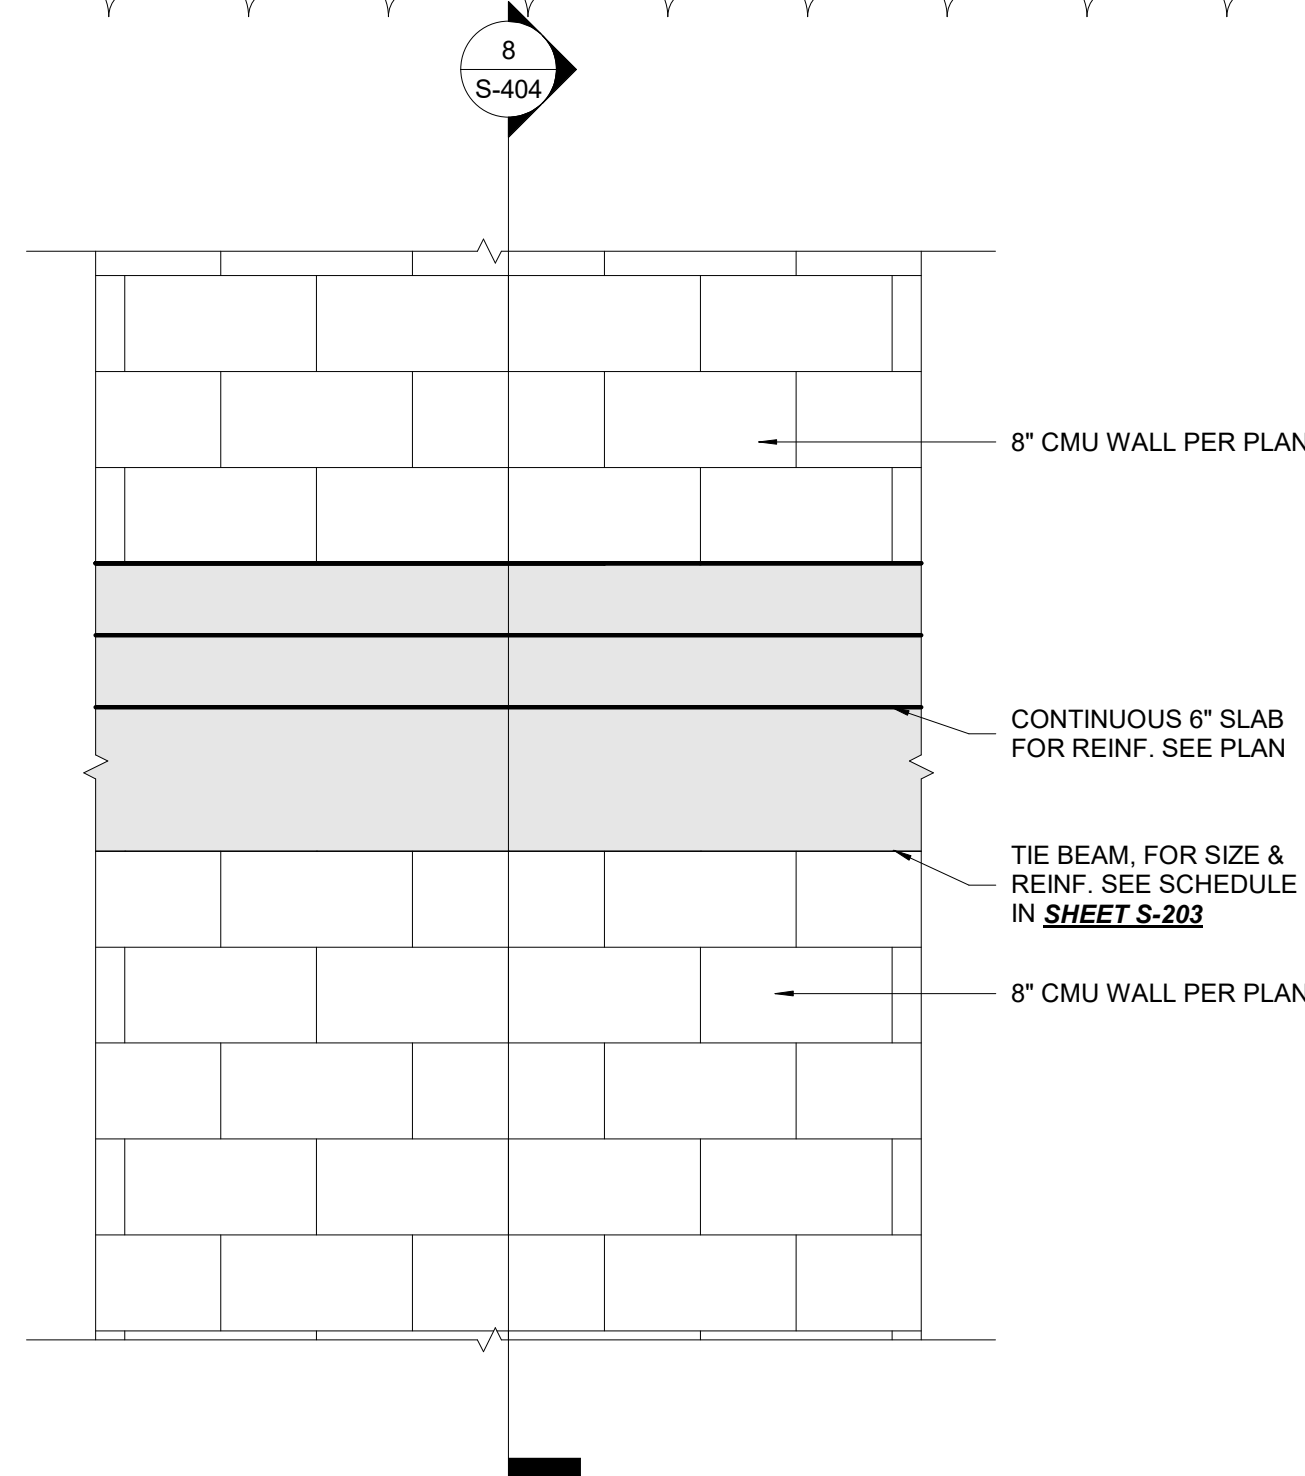

7 CONTINUOUS SLAB DETAIL
SCALE N.T.S.

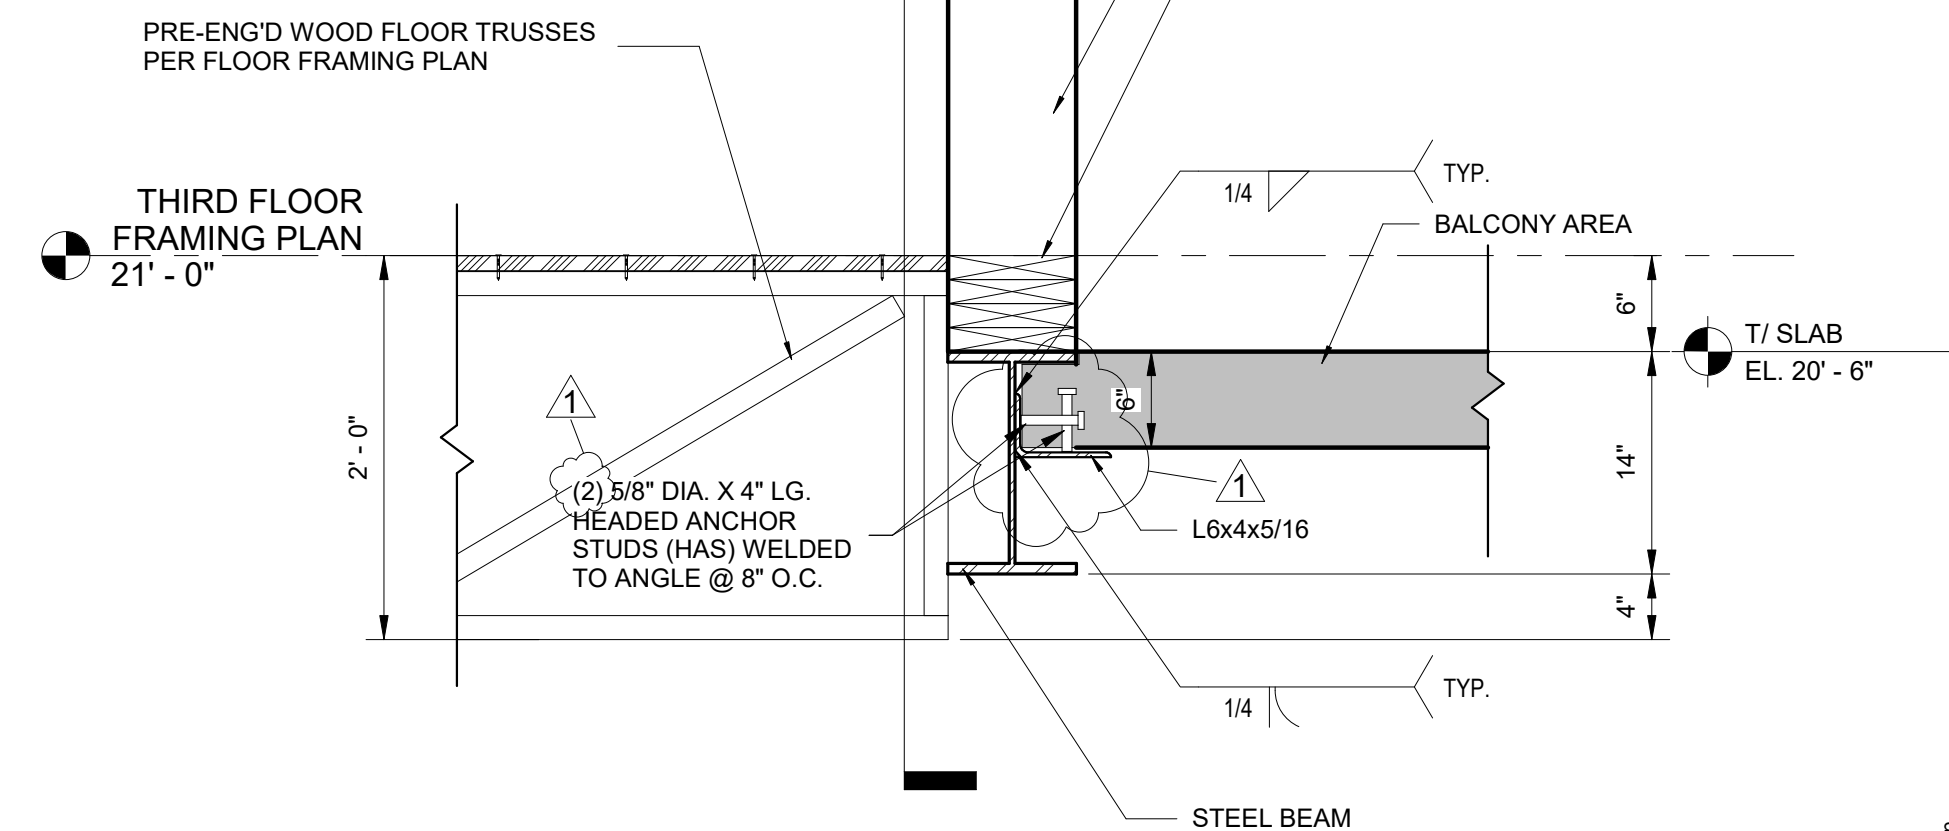

4 WALL TO STEEL BEAM & ANGLE LEDGER FOR CONC. SLAB
SCALE N.T.S.

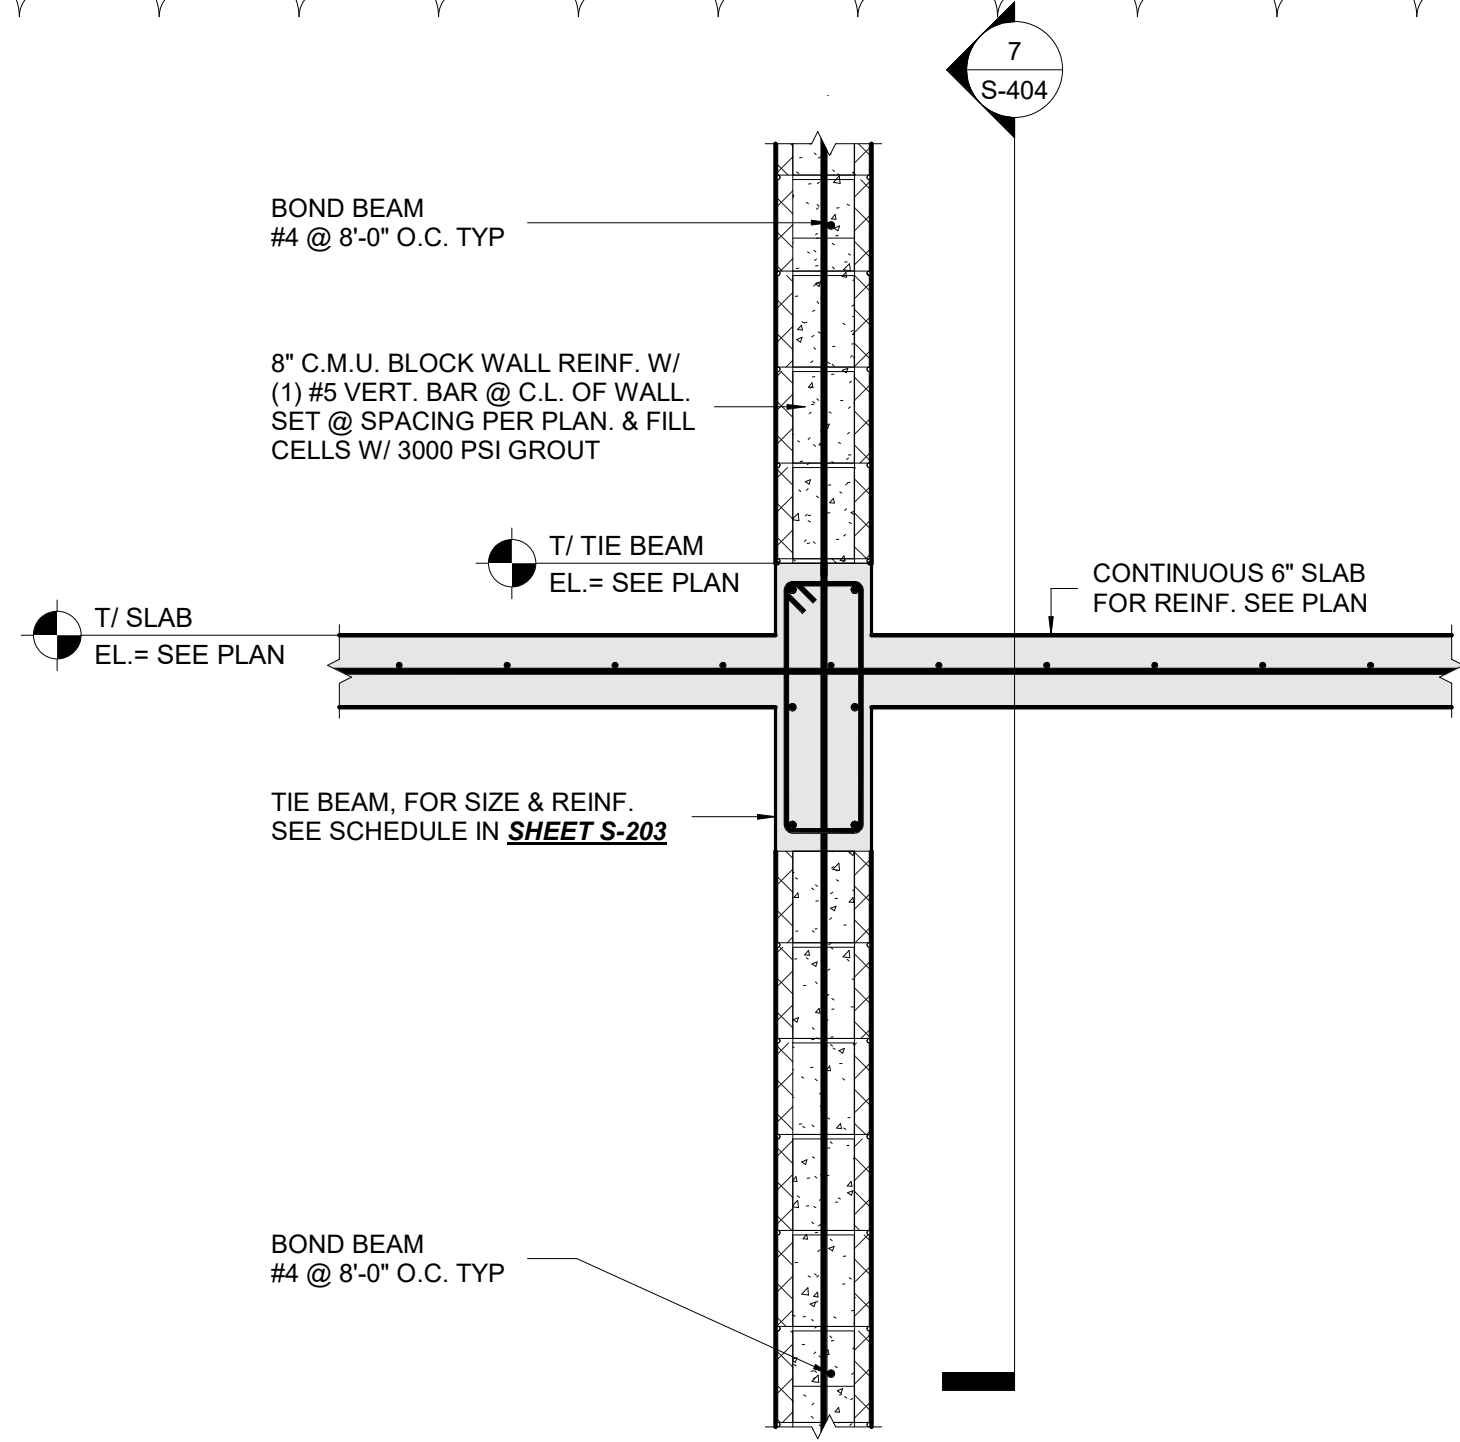

8 SECTION CONTINUOUS SLAB DETAIL
SCALE N.T.S.

This has been digitally signed and sealed by ROBERTO ARCHILA. For the date and time the seal was created, the digital signature and seal are not considered signed and sealed and the signature must be verified on any electronic copy, in compliance with the latest State Statute requirements 471.1025 and FAC 61G15-23.003