



1 TYP. BEARING - SHEAR WALL CMU
SCALE N.T.S.

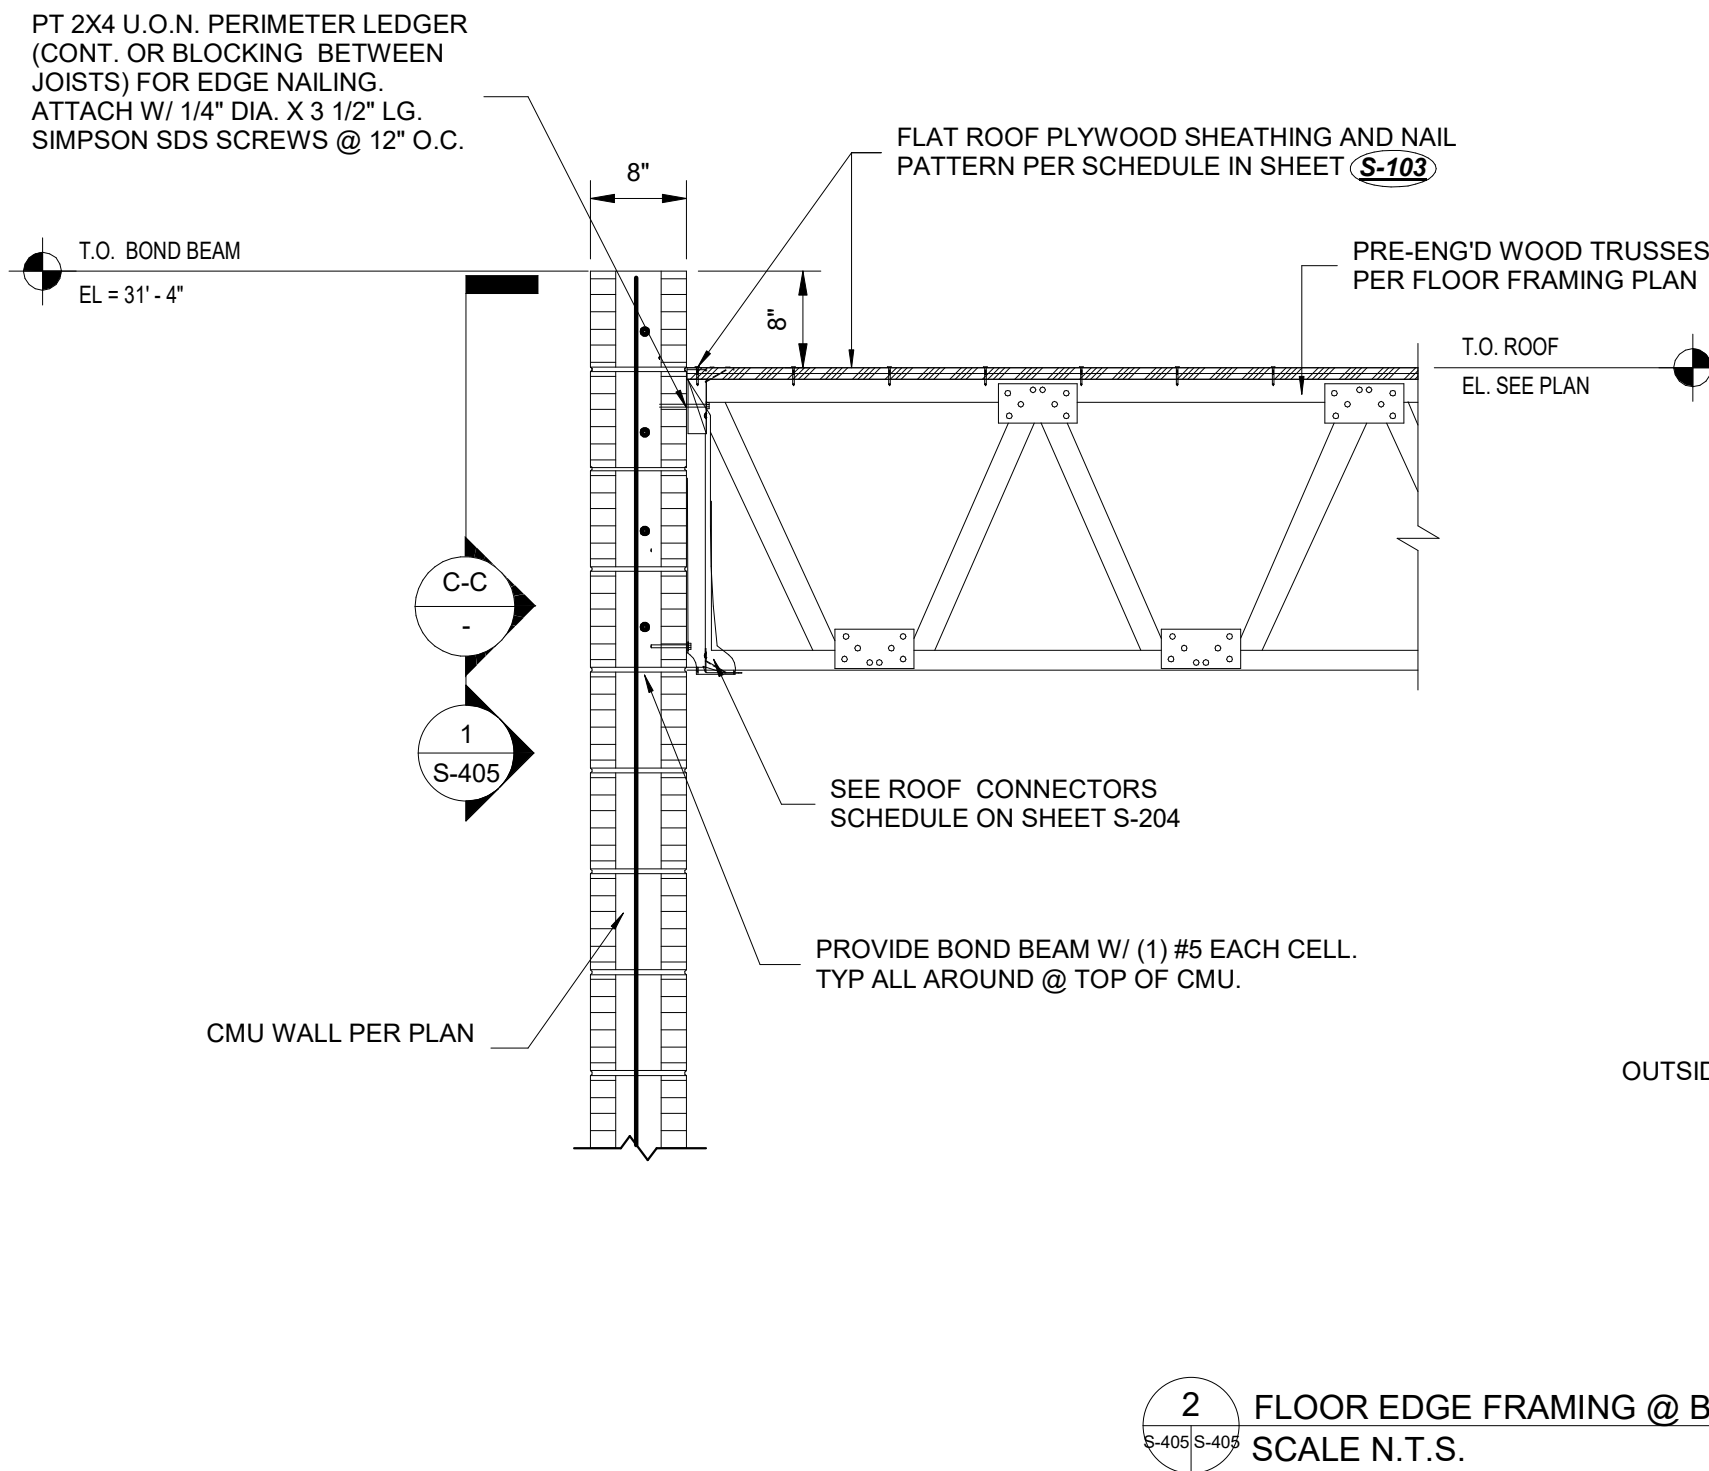

2 FLOOR EDGE FRAMING @ BOND BEAM
SCALE N.T.S.

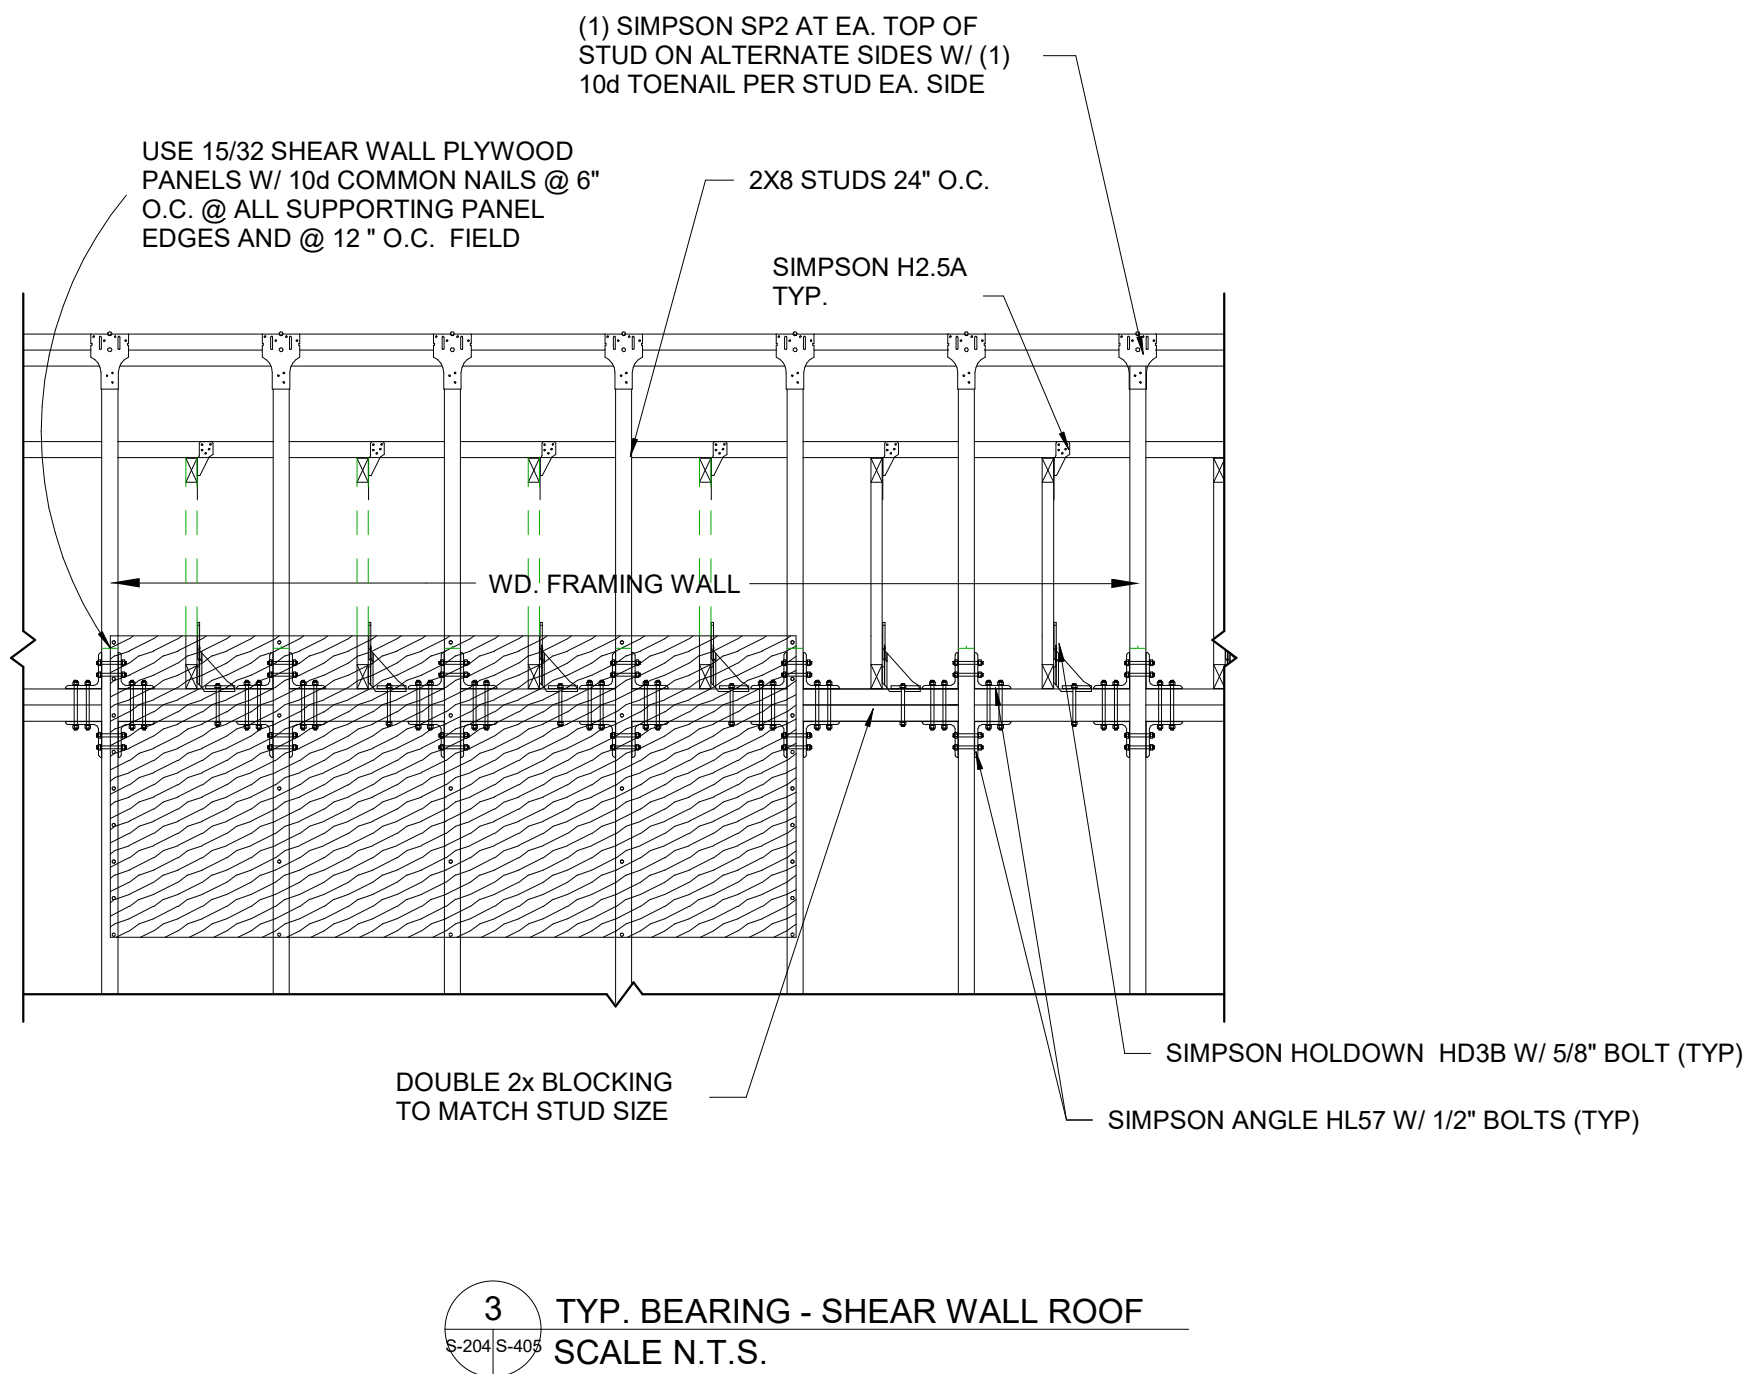

3 TYP. BEARING - SHEAR WALL ROOF
SCALE N.T.S.

REVISIONS:		
No.	DATE:	DESCRIPTION

DRAWN: MG	CHECKED: RA
APPROVED: RA	ISSUE DATE: 11-26-24

SHEET NAME:
ROOF DETAILS

PROJECT NUMBER:
24-925
VISIONEERING NUMBER:
VN24-165
SHEET NUMBER:

This has been digitally signed and sealed by ROBERTO ARCHILA, PE. The date adjacent to the seal.
Printer copies of this document are not considered signed and sealed and the signature must be verified on
any electronic copy, in compliance with the latest State Statute requirements 471.1025 and FAC 61G15-23.003