

NEW DRIVEWAY APPROACH TO BE 5' MIN. RADIUS & COMPLY WITH CITY STANDARDS. REFER TO CIVIL DWGS.

(2) 10'X10' VISIBILITY TRIANGLE. NO LANDSCAPING MATERIAL HIGHER THAN 30"

BALCONY ABOVE CUSTOM GATE

TRASH CHUTE FROM ABOVE

OPEN TO THE SKY

FLOOR ABOVE

BALCONY ABOVE

FLOOR ABOVE

Suspended pavement system

Suspended pavement system

1200 F³ Soil volume

BALCONY ABOVE

1200 F³ Soil volume

1200 F³ Soil volume

1200 F³ Soil volume


1200 F³ Soil volume

1200 F³ Soil volume



1200 F³ Soil volume




Required Tree to Soil Volume Ratio Graph

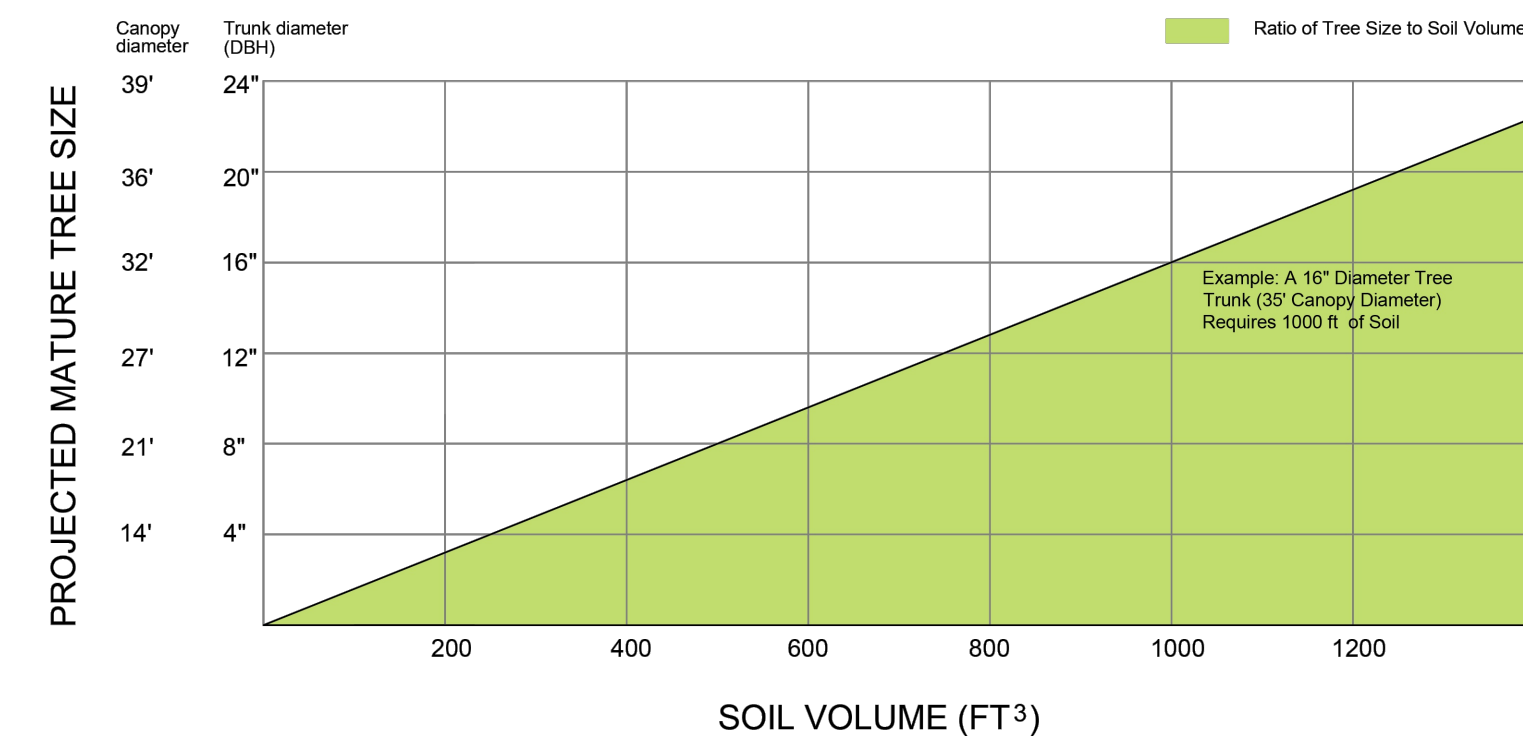

Soil volumes depicted in this chart are based on the amount of roots loam soil can support with optimum compaction for root growth.

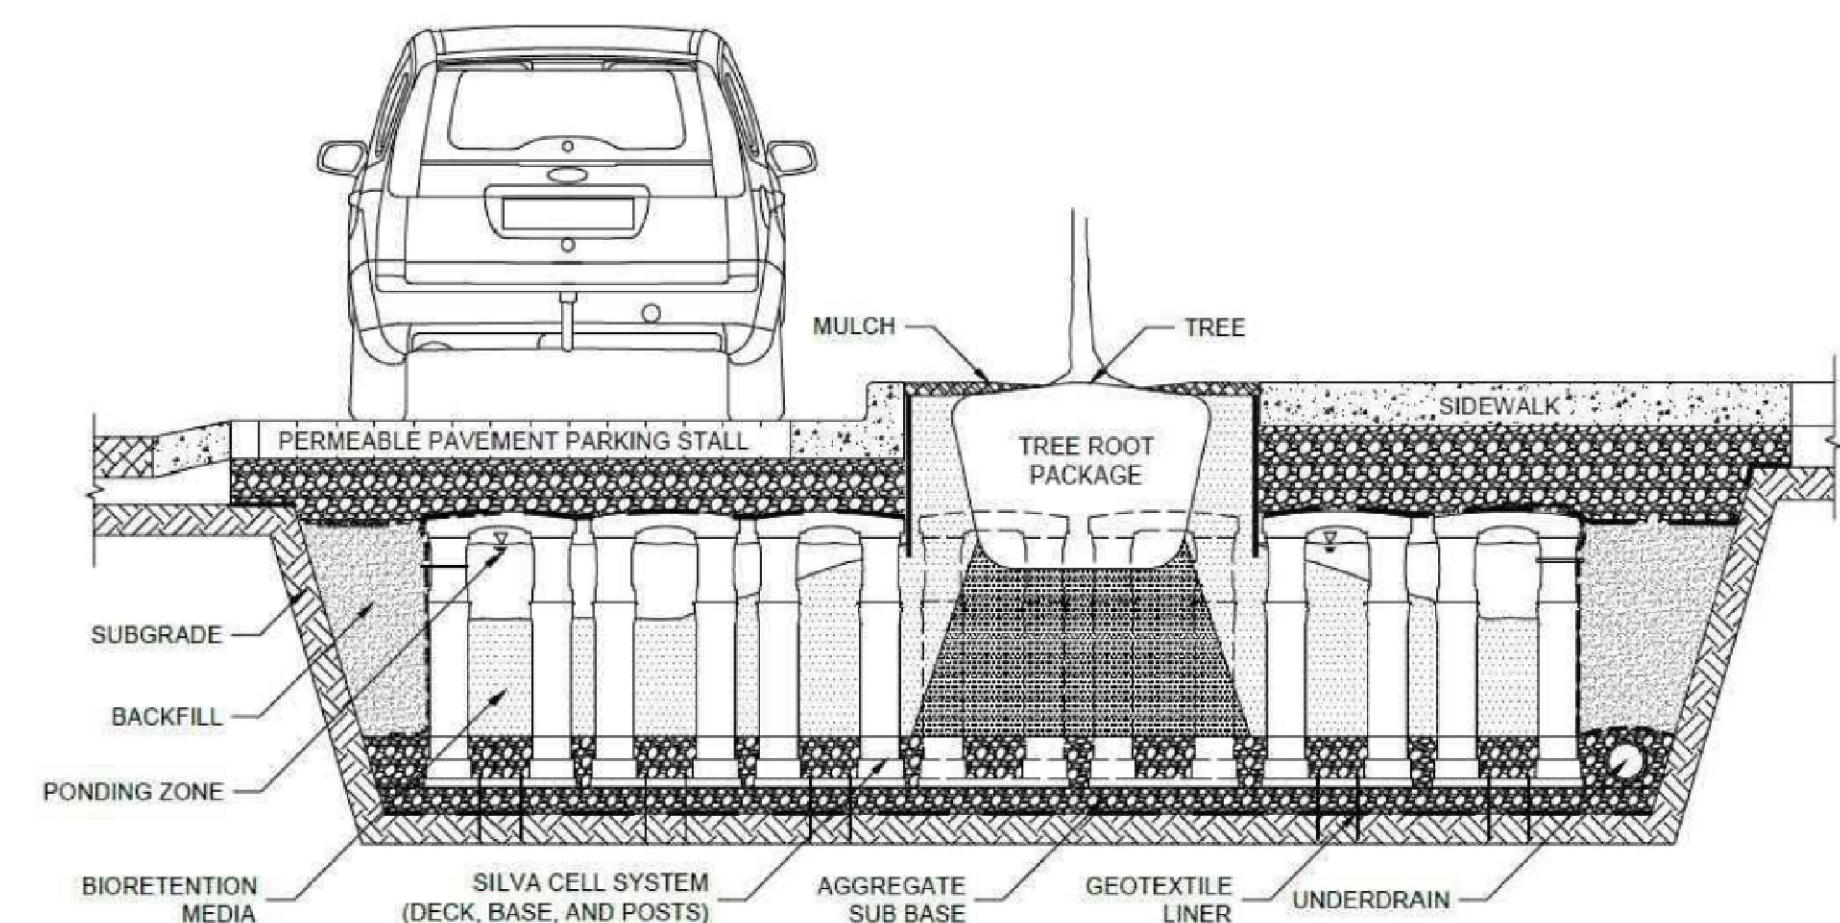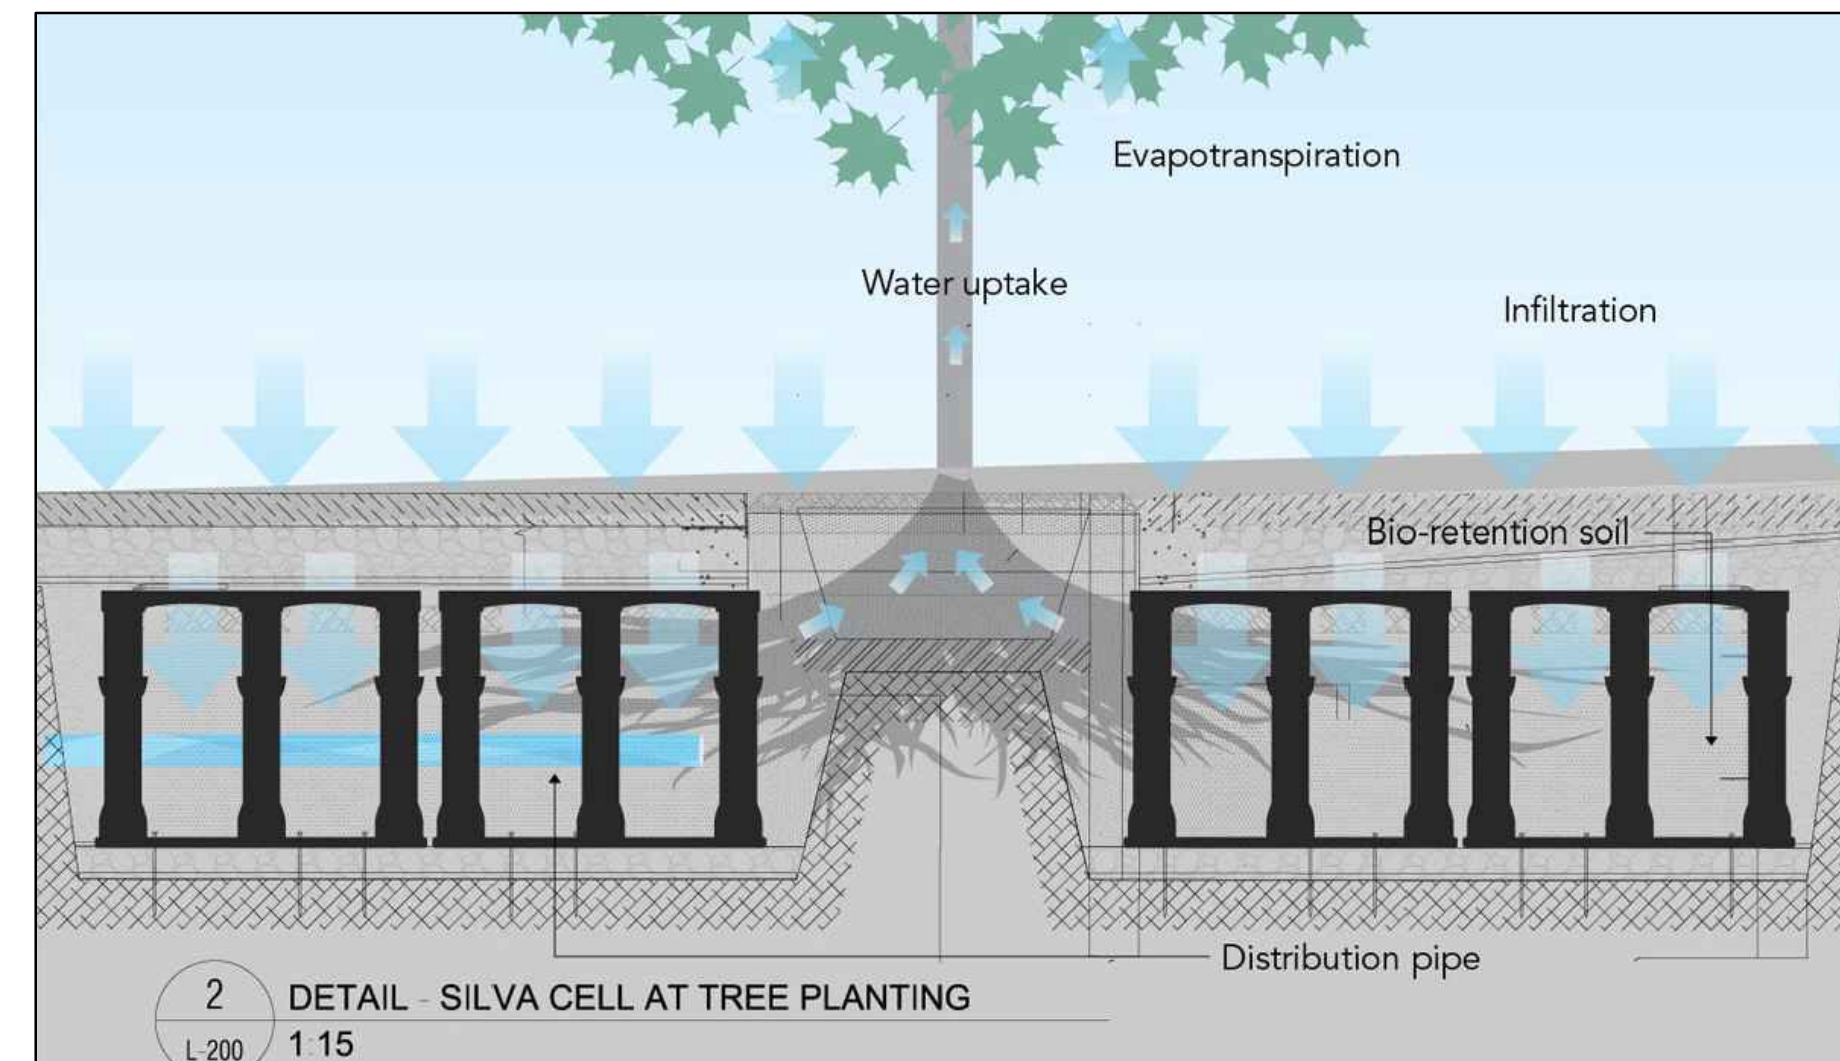

0' 5' 10' 20' 30'
GRAPHIC SCALE

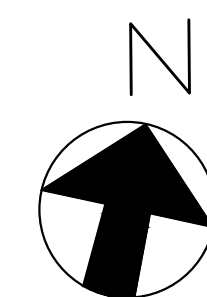

PARAMETRIKA LAND & DESIGN
Gabriela Albornoz
Valeria Quintanilla LA6667640



324 NW 6th Street
324 NW 6th Street
Pompano Beach, Florida 33060

01/21/2025

SHEET TITLE
Suspended pavement system

ISSUE DATE
01/04/2023

REVISION
Jan 2023

DESIGN
GA

DRAWN
TY

SCALE
3/32" = 1'-0"

SEAL
VALERIA QUINTANILLA
LA6667640

SHEET NUMBER
L-102