

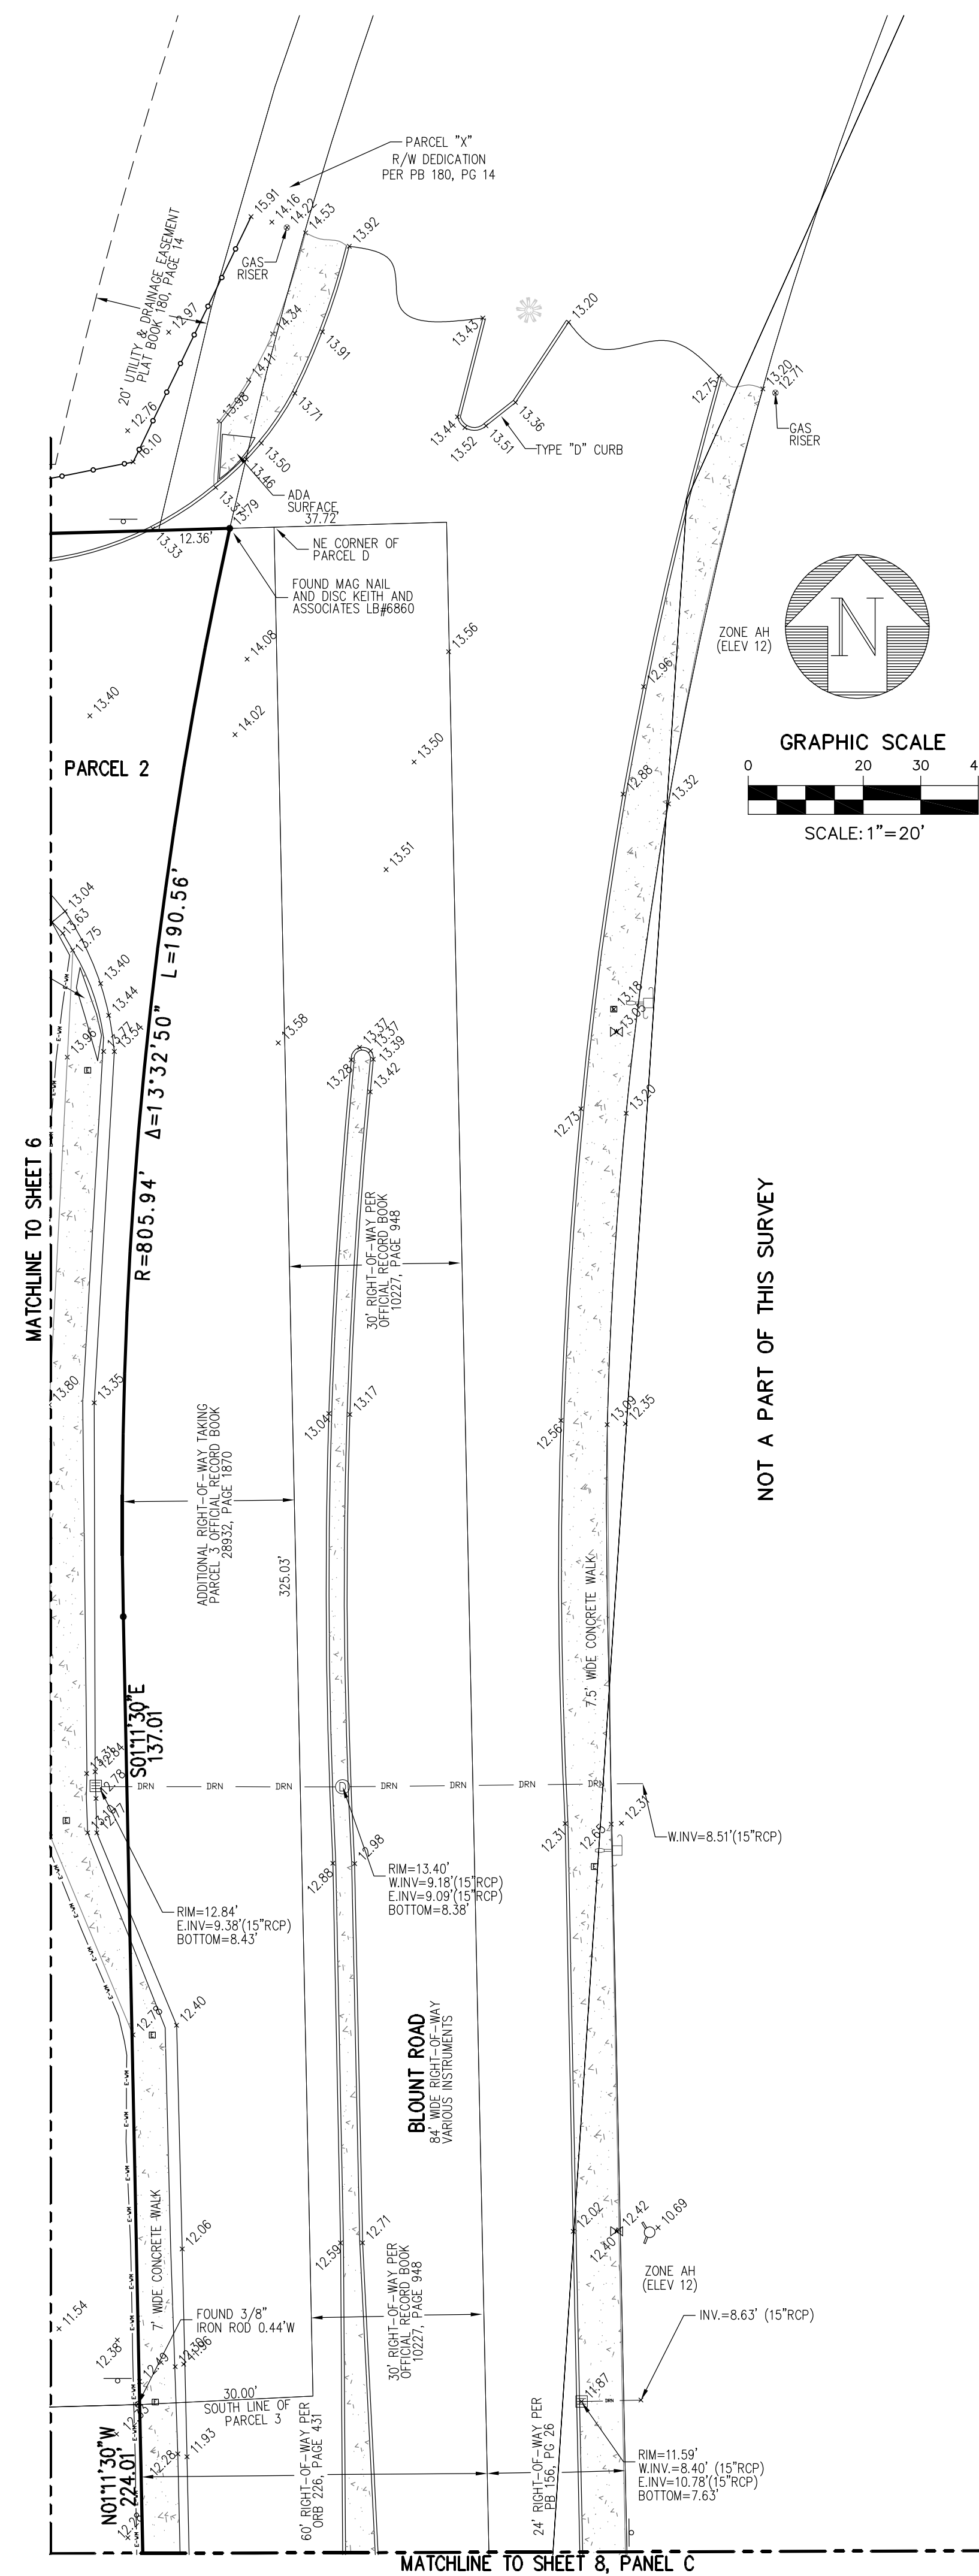


PANEL A

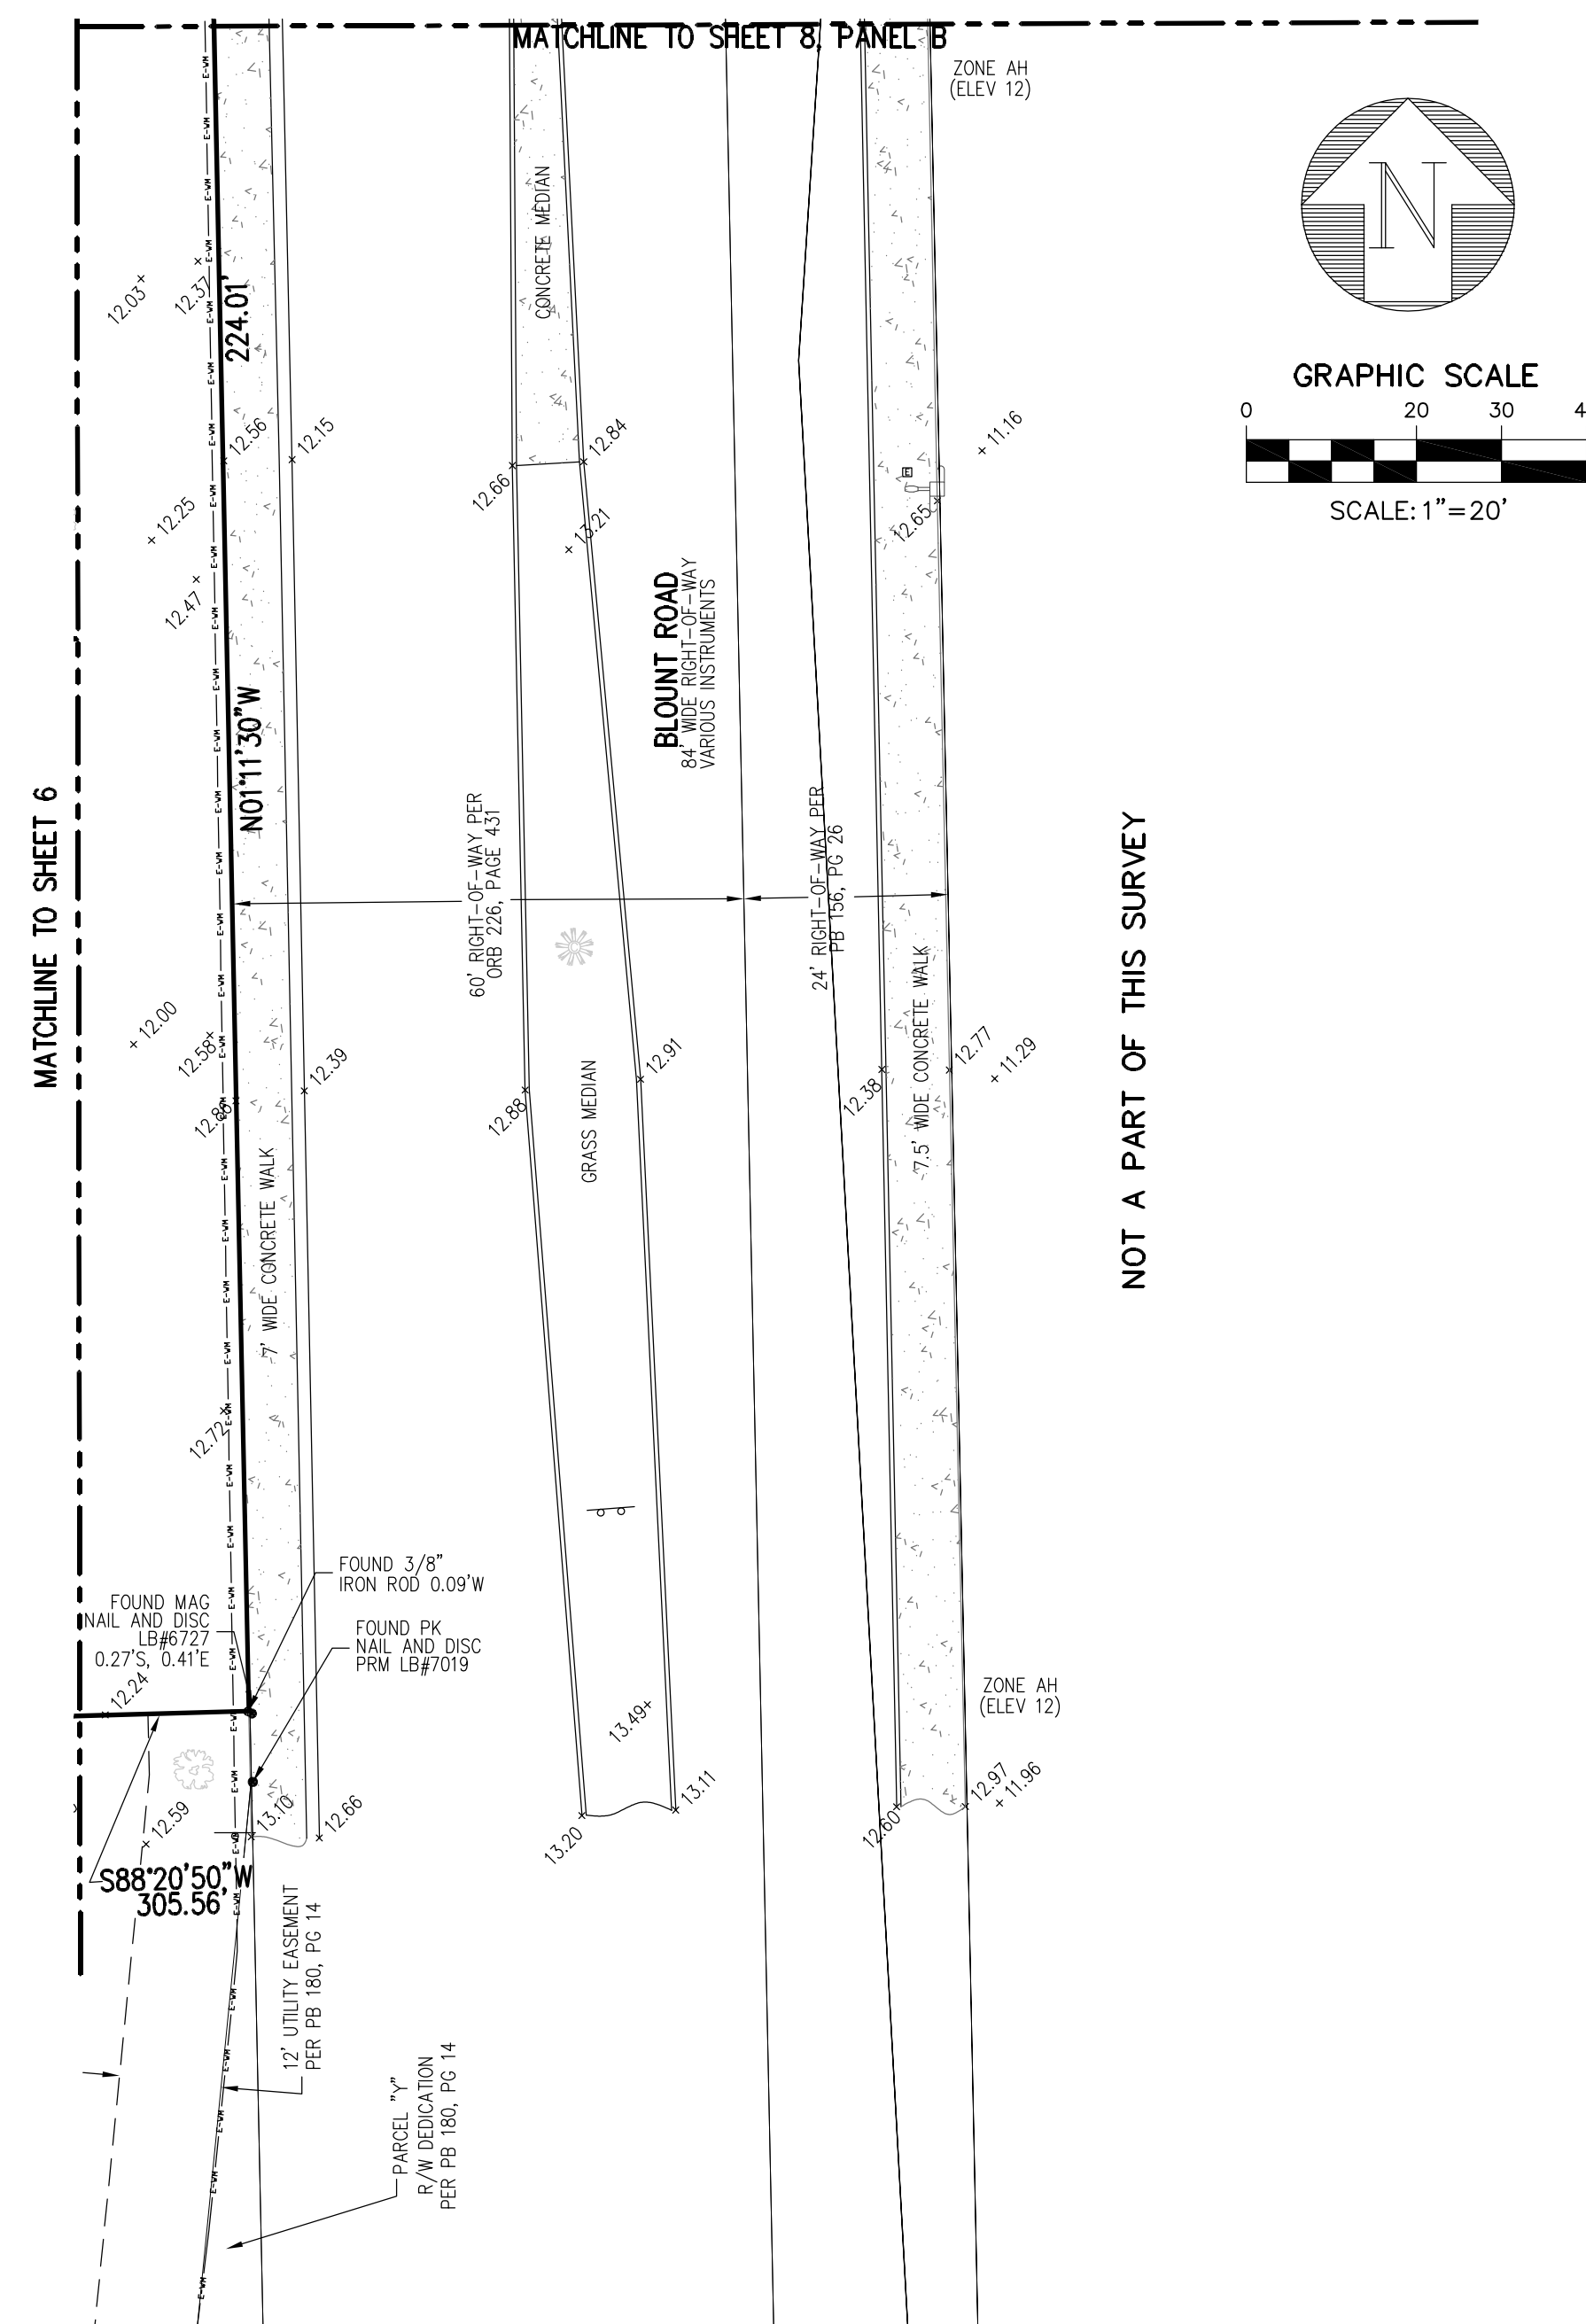

ELEVATIONS ARE BASED ON NAVD 88

PANEL B

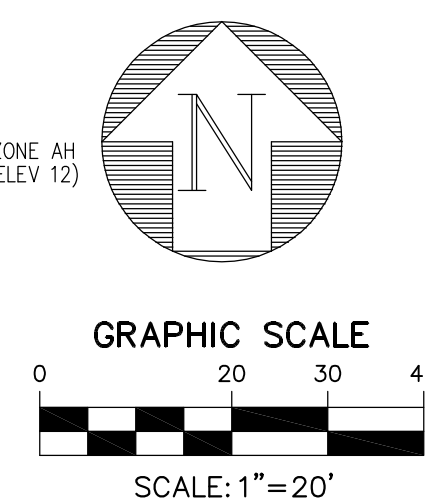

PANEL C

DATE	7/18/2022
SCALE	1"=80'
CAD FILE	21166.01
SISK PROJECT	21166.01
DRAWN	JCM
CHECKED	CAD

 A Higher Standard of Excellence  
**engenuity** group inc.  
ENGINEERS • SURVEYORS • GIS MAPPERS

1280 N. CONGRESS AVENUE, SUITE 101,  
WEST PALM BEACH, FLORIDA 33409  
PH (561) 955-1151 • FAX (561) 832-9390 •  
[WWW.ENGUNITYGROUP.COM](http://WWW.ENGUNITYGROUP.COM)

Y. TOPOGRAPHIC AND TREE SURVEY FOR:  
BROWARD COUNTY BOARD OF COUNTY COMMISSIONERS  
3201 W COPANS ROAD  
POMPANO BEACH, FLORIDA 33066

©COPYRIGHT 2022 BY ENGINEYR GROUP, INC. THIS DRAWING IS PROVIDED FOR INFORMATIONAL PURPOSES ONLY, UNLESS SIGNED AND SEALED BY A REGISTERED PROFESSIONAL ENGINEER OR PROFESSIONAL SURVEYOR AND THE ENGINEYR GROUP, INC. LOGO IS PRESENT.		REVISIONS	
2	6-6-24	SURVEY UPDATED	MKA
1	2-5-24	FLOOD ZONES ADDED	MKA