


DRC

PZ25- 12000042
12/17/2025

0 80 160 Feet

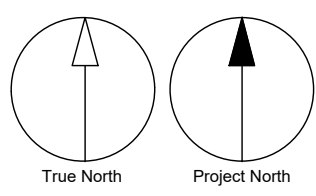

1 N University Dr, Plantation, FL, 33324


COPYRIGHT
This drawing has been prepared solely for the intended use, thus any reproduction or distribution for any purpose other than authorized by Arcadis is forbidden. Written dimensions shall have precedence over scaled dimensions. Contractors shall verify and be responsible for all dimensions and conditions on the job, and Arcadis shall be informed of any variations from the dimensions and conditions shown on the drawing. Shop drawings shall be submitted to Arcadis for general conformance before proceeding with fabrication.

Arcadis Professional Services (USA) Inc.

| ISSUES | | |
|--------|------------------------|------------|
| No. | DESCRIPTION | DATE |
| A | SCHEMATIC DESIGN | 2023-08-31 |
| B | DD RELEASE | 2024-03-29 |
| C | DRC RELEASE | 2024-05-29 |
| D | 50% CD PRICING RELEASE | 2024-07-17 |
| E | 80% CD RELEASE | 2024-10-14 |
| F | DRC #3 RESUBMITTAL | 2024-11-13 |
| G | 100% CD RELEASE | 2024-12-16 |
| H | ISSUED FOR SPA - MOD | 2025-11-12 |

NOT FOR CONSTRUCTION

KEYPLANS

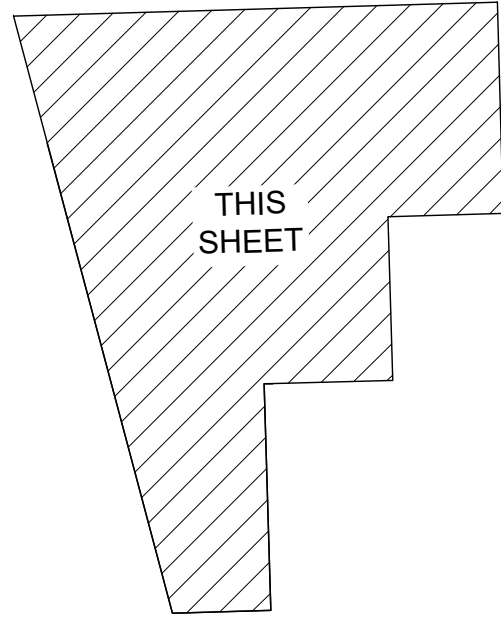

CONSULTANTS

| ARCHITECT: | CIVIL ENGINEER: |
|--|---|
| ARCADIS ARCADIS 7000 N FEDERAL HWY - 2ND FLOOR BOCA RATON, FL 33487 (561) 996-2000 CONTACT: JAY KELLY email: jay.kelly@arcadis.com | ARCADIS ARCADIS 7000 N FEDERAL HWY - 2ND FLOOR BOCA RATON, FL 33487 (561) 996-2000 CONTACT: PATRICIA RAMUDO email: patricia.ramudo@arcadis.com |
| LANDSCAPE ARCHITECT: | SITE ELECTRICAL: |
| ARCADIS ARCADIS 21 CUSTOM HOUSE ST - 3RD FLOOR BOSTON, MA 02110 (617) 596-2000 CONTACT: PHIL COLLIERAN email: phil.colleran@arcadis.com | ARCADIS ARCADIS 421 FAYETTEVILLE STREET SUITE 1000 RALEIGH, NC 27601 (919) 851-4211 CONTACT: KEVIN SCHAEFER email: kevin.schaefer@arcadis.com |
| STRUCTURAL ENGINEER FOR BUILDING 1: | STRUCTURAL ENGINEER FOR CAMPUS: |
| JEZERINAC JEZERINAC GROUP 1615 FORUM PL, 3A WEST PALM BEACH, FL 33411 (561) 323-7229 CONTACT: RILEY RAOULA email: braula@jezerinacgroup.com | JEZERINAC JEZERINAC GROUP 2211 NE 14TH STREET PORT LAUDERDALE, FL 33308 (954) 771-0630 CONTACT: LINDSAY NANYAKHAKA EMAIL: LYE@JEZERINACGROUP.COM |
| MEPE: | |
| SMITH ENGINEERING CONSULTANTS 2101 PALM BEACH LAKES BLVD SUITE 200 WEST PALM BEACH, FL 33411 (561) 616-2611 CONTACT: STEVE P. WOODMAN steve@smithengineeringconsultants.com | |

SEAL

NOT TO BE FILED FOR RECORD UNLESS SIGNED AND DATED WITH THE ORIGINAL SEAL OF PATRICIA F. RAMUDO, FLORIDA P.E. #35798 FOR THE FIRM.

PRIME CONSULTANT



7000 N Federal Highway
Boca Raton FL 33487 USA
tel 561 333 6555
www.arcadis.com

ENGINEER'S CERT. OF AUTH. #35798
(LANDSCAPE L.C. #0000070)

PROJECT

COPANS TRANSIT OPERATIONS FACILITY
3201 W Copans Road
Pompano Beach, FL

PROJECT NO:
136677

DRAWN BY:
CMP/JAR

CHECKED BY:
PFR

SCALE:
1" = 80'

APPROVED BY:
PFR

SHEET TITLE

MASTER PAVEMENT MARKING AND SIGNAGE PLAN

SHEET NUMBER

C6.0

ISSUE

H

REFERENCES:

- MUTCD, 11TH EDITION, DECEMBER 2023.
- BROWARD COUNTY PUBLIC WORKS DEPARTMENT - TRAFFIC ENGINEERING DIVISION
- CITY OF POMPAÑO BEACH - ENGINEERING DIVISION

PATRICIA F. RAMUDO, State of Florida, Professional Engineer, License No. 35798

This item has been digitally signed and sealed by PATRICIA F. RAMUDO on the date indicated here.

Printed copies of this document are not considered signed and sealed and the signature must be verified on any electronic copies.