

COPYRIGHT


This drawing has been prepared solely for the intended use, thus any reproduction or distribution for any purpose other than authorized by Arcadis is forbidden. Written dimensions shall have precedence over scaled dimensions. Contractors shall verify and be responsible for all dimensions and conditions on the job, and Arcadis shall be informed of any variations from the dimensions and conditions shown on the drawing. Shop drawings shall be submitted to Arcadis for general conformance before proceeding with fabrication.

Arcadis Professional Services (USA) Inc.

ISSUES

No.	DESCRIPTION	DATE
B	DD RELEASE	2024-03-29
C	DRC RELEASE	2024-05-29
D	50% CD QA/QC RELEASE	2024-06-28
D	50% CD PRICING RELEASE	2024-07-17
D	50% CD BCT RELEASE	2024-07-29
E	DRC #2 RESUBMITTAL	2024-08-14
F	DRC #3 RESUBMITTAL	2024-10-02
F.1	AAC SUBMITTAL	2024-12-05
G	100% CD RELEASE	2024-12-16
	QA/QC-2 RELEASE	2025-10-17
H	ISSUED FOR SPA-MOD	2025-11-12

KEYPLANS

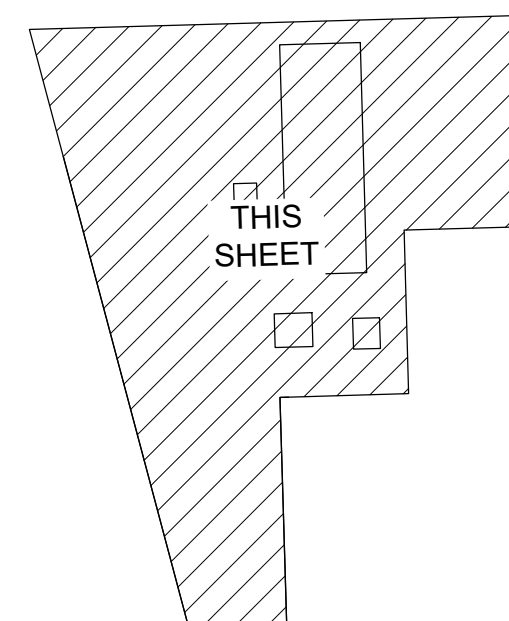

CONSULTANTS

ARCHITECT	CIVIL ENGINEER
ARCADIS ARCADIS 7000 N FEDERAL HWY - 2ND FLOOR BOCA RATON, FL 33487 DANIEL S. KELLY OWNER: PATRICIA RAHALDO email: jay.kelly@arcadis.com	ARCADIS ARCADIS 7000 N FEDERAL HWY - 2ND FLOOR BOCA RATON, FL 33487 DANIEL S. KELLY OWNER: PATRICIA RAHALDO email: patricia.rahaldo@arcadis.com
LANDSCAPE ARCHITECT	SITE ELECTRICAL
ARCADIS ARCADIS 21 COUNTRY HOUSE ST - 3RD FLOOR SUITE 300 FORT LAUDERDALE, FL 33401 DANIEL S. KELLY OWNER: PATRICIA RAHALDO email: jay.kelly@arcadis.com	ARCADIS ARCADIS 21 COUNTRY HOUSE ST - 3RD FLOOR SUITE 300 FORT LAUDERDALE, FL 33401 DANIEL S. KELLY OWNER: PATRICIA RAHALDO email: jay.kelly@arcadis.com
STRUCTURAL ENGINEER FOR EXISTING	STRUCTURAL ENGINEER FOR NEW
JERINAC JERINAC GROUP 1815 FORUM BLVD, SUITE 200 WEST PALM BEACH, FL 33411 DANIEL S. KELLY OWNER: PATRICIA RAHALDO email: jay.kelly@arcadis.com	ARCADIS ARCADIS 21 COUNTRY HOUSE ST - 3RD FLOOR SUITE 300 FORT LAUDERDALE, FL 33401 DANIEL S. KELLY OWNER: PATRICIA RAHALDO email: jay.kelly@arcadis.com
MECHANICAL ENGINEER	ELECTRICAL ENGINEER
ARCADIS ARCADIS 21 COUNTRY HOUSE ST - 3RD FLOOR SUITE 300 FORT LAUDERDALE, FL 33401 DANIEL S. KELLY OWNER: PATRICIA RAHALDO email: jay.kelly@arcadis.com	ARCADIS ARCADIS 21 COUNTRY HOUSE ST - 3RD FLOOR SUITE 300 FORT LAUDERDALE, FL 33401 DANIEL S. KELLY OWNER: PATRICIA RAHALDO email: jay.kelly@arcadis.com

SEAL

NOT TO BE FILED FOR RECORD UNLESS SIGNED AND DATED WITH THE ORIGINAL SEAL OF DEBRA L. HERNANDEZ, FLORIDA L.A. #6666975 FOR THE FIRM.

PRIME CONSULTANT



7000 N Federal Highway
Boca Raton, FL 33487 USA
tel: 561 333 6555
www.arcadis.com

ENGINEER'S CERT. OF AUTH. #6666975

PROJECT

COPANS TRANSIT OPERATIONS FACILITY
3201 W Copans Road
Pompano Beach, FL

PROJECT NO:

136677

DRAWN BY:

DLH

SCALE:

1" = 80'

SHEET TITLE

LANDSCAPE PLANTING MASTER PLAN

SHEET NUMBER

L3.0

ISSUE

H