



1 STORMWATER POND - PLAN
SCALE: 3/32" = 1'- 0"



4 STORMWATER POND REFERENCE IMAGE
SCALE: NTS

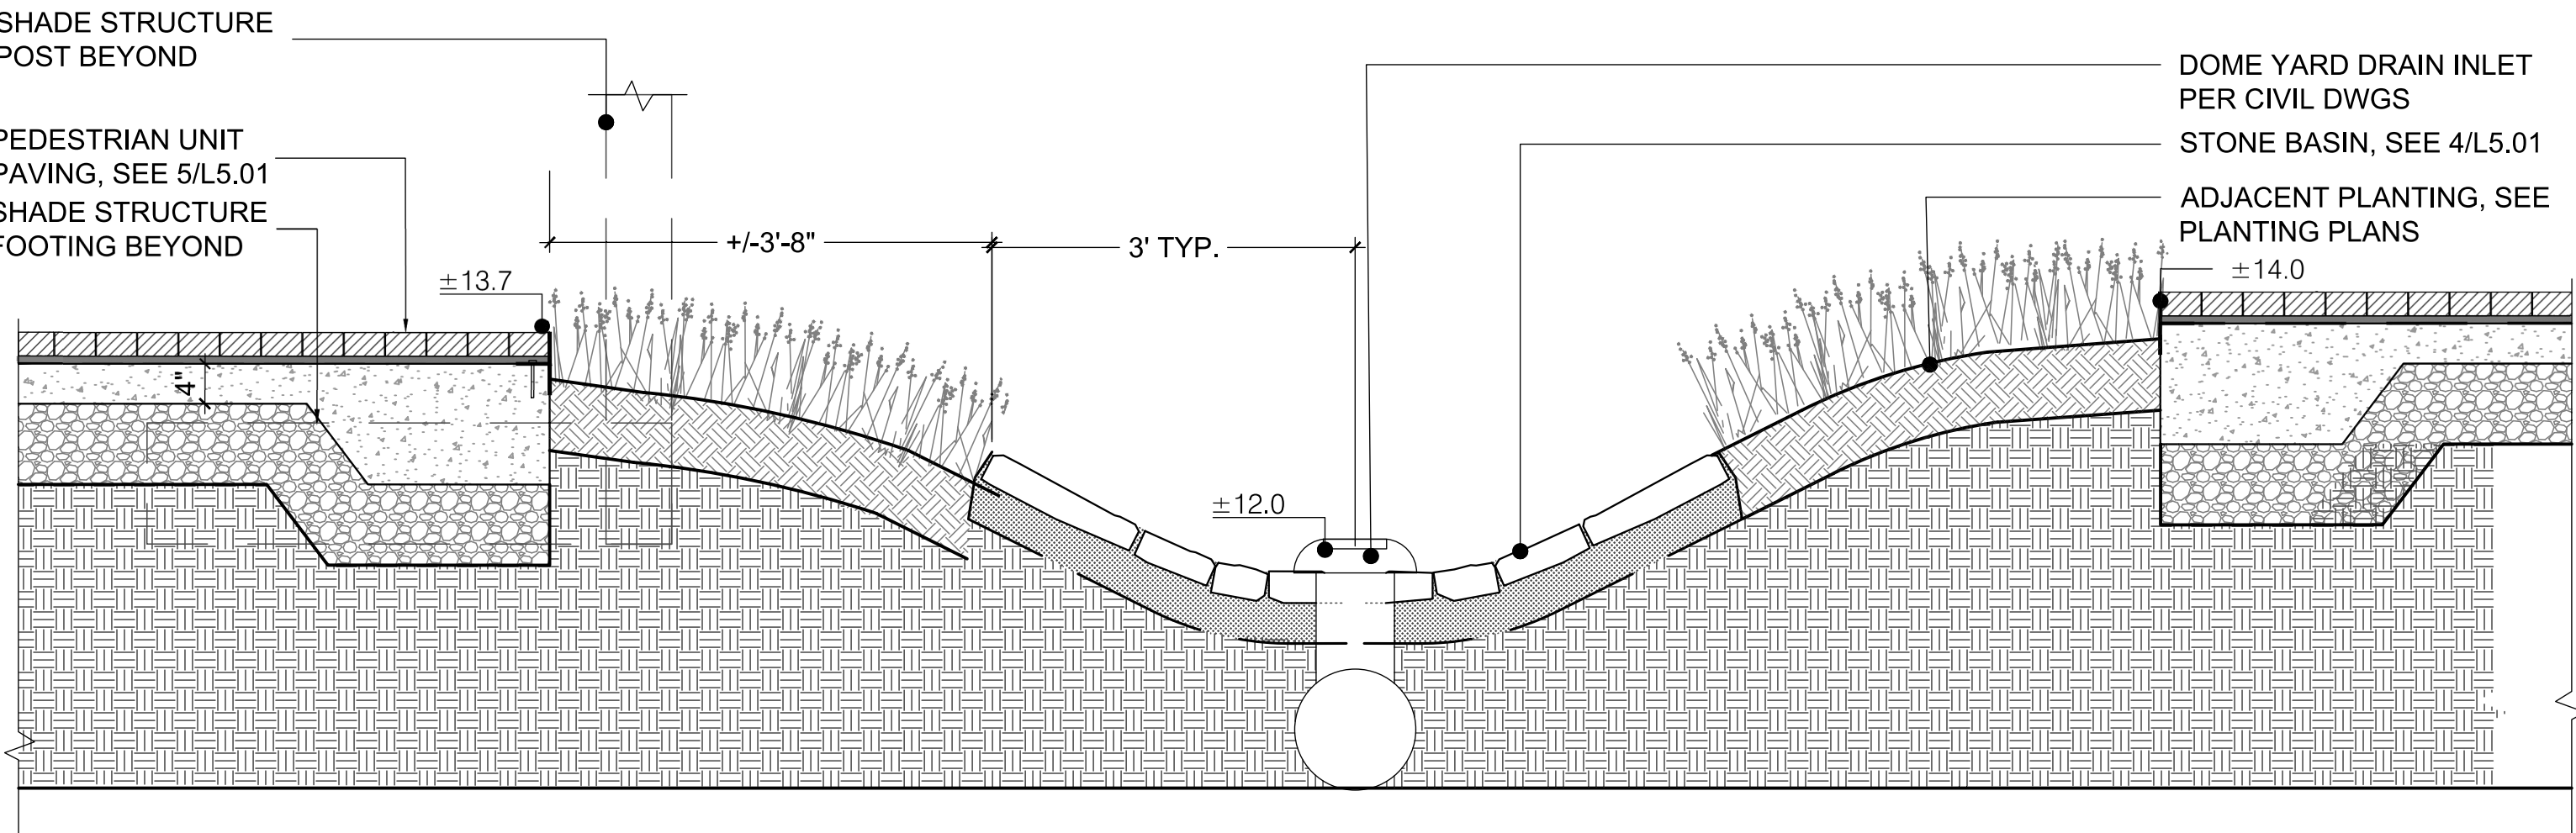

2 STORMWATER POND SECTION
SCALE: 3/4" = 1'- 0"

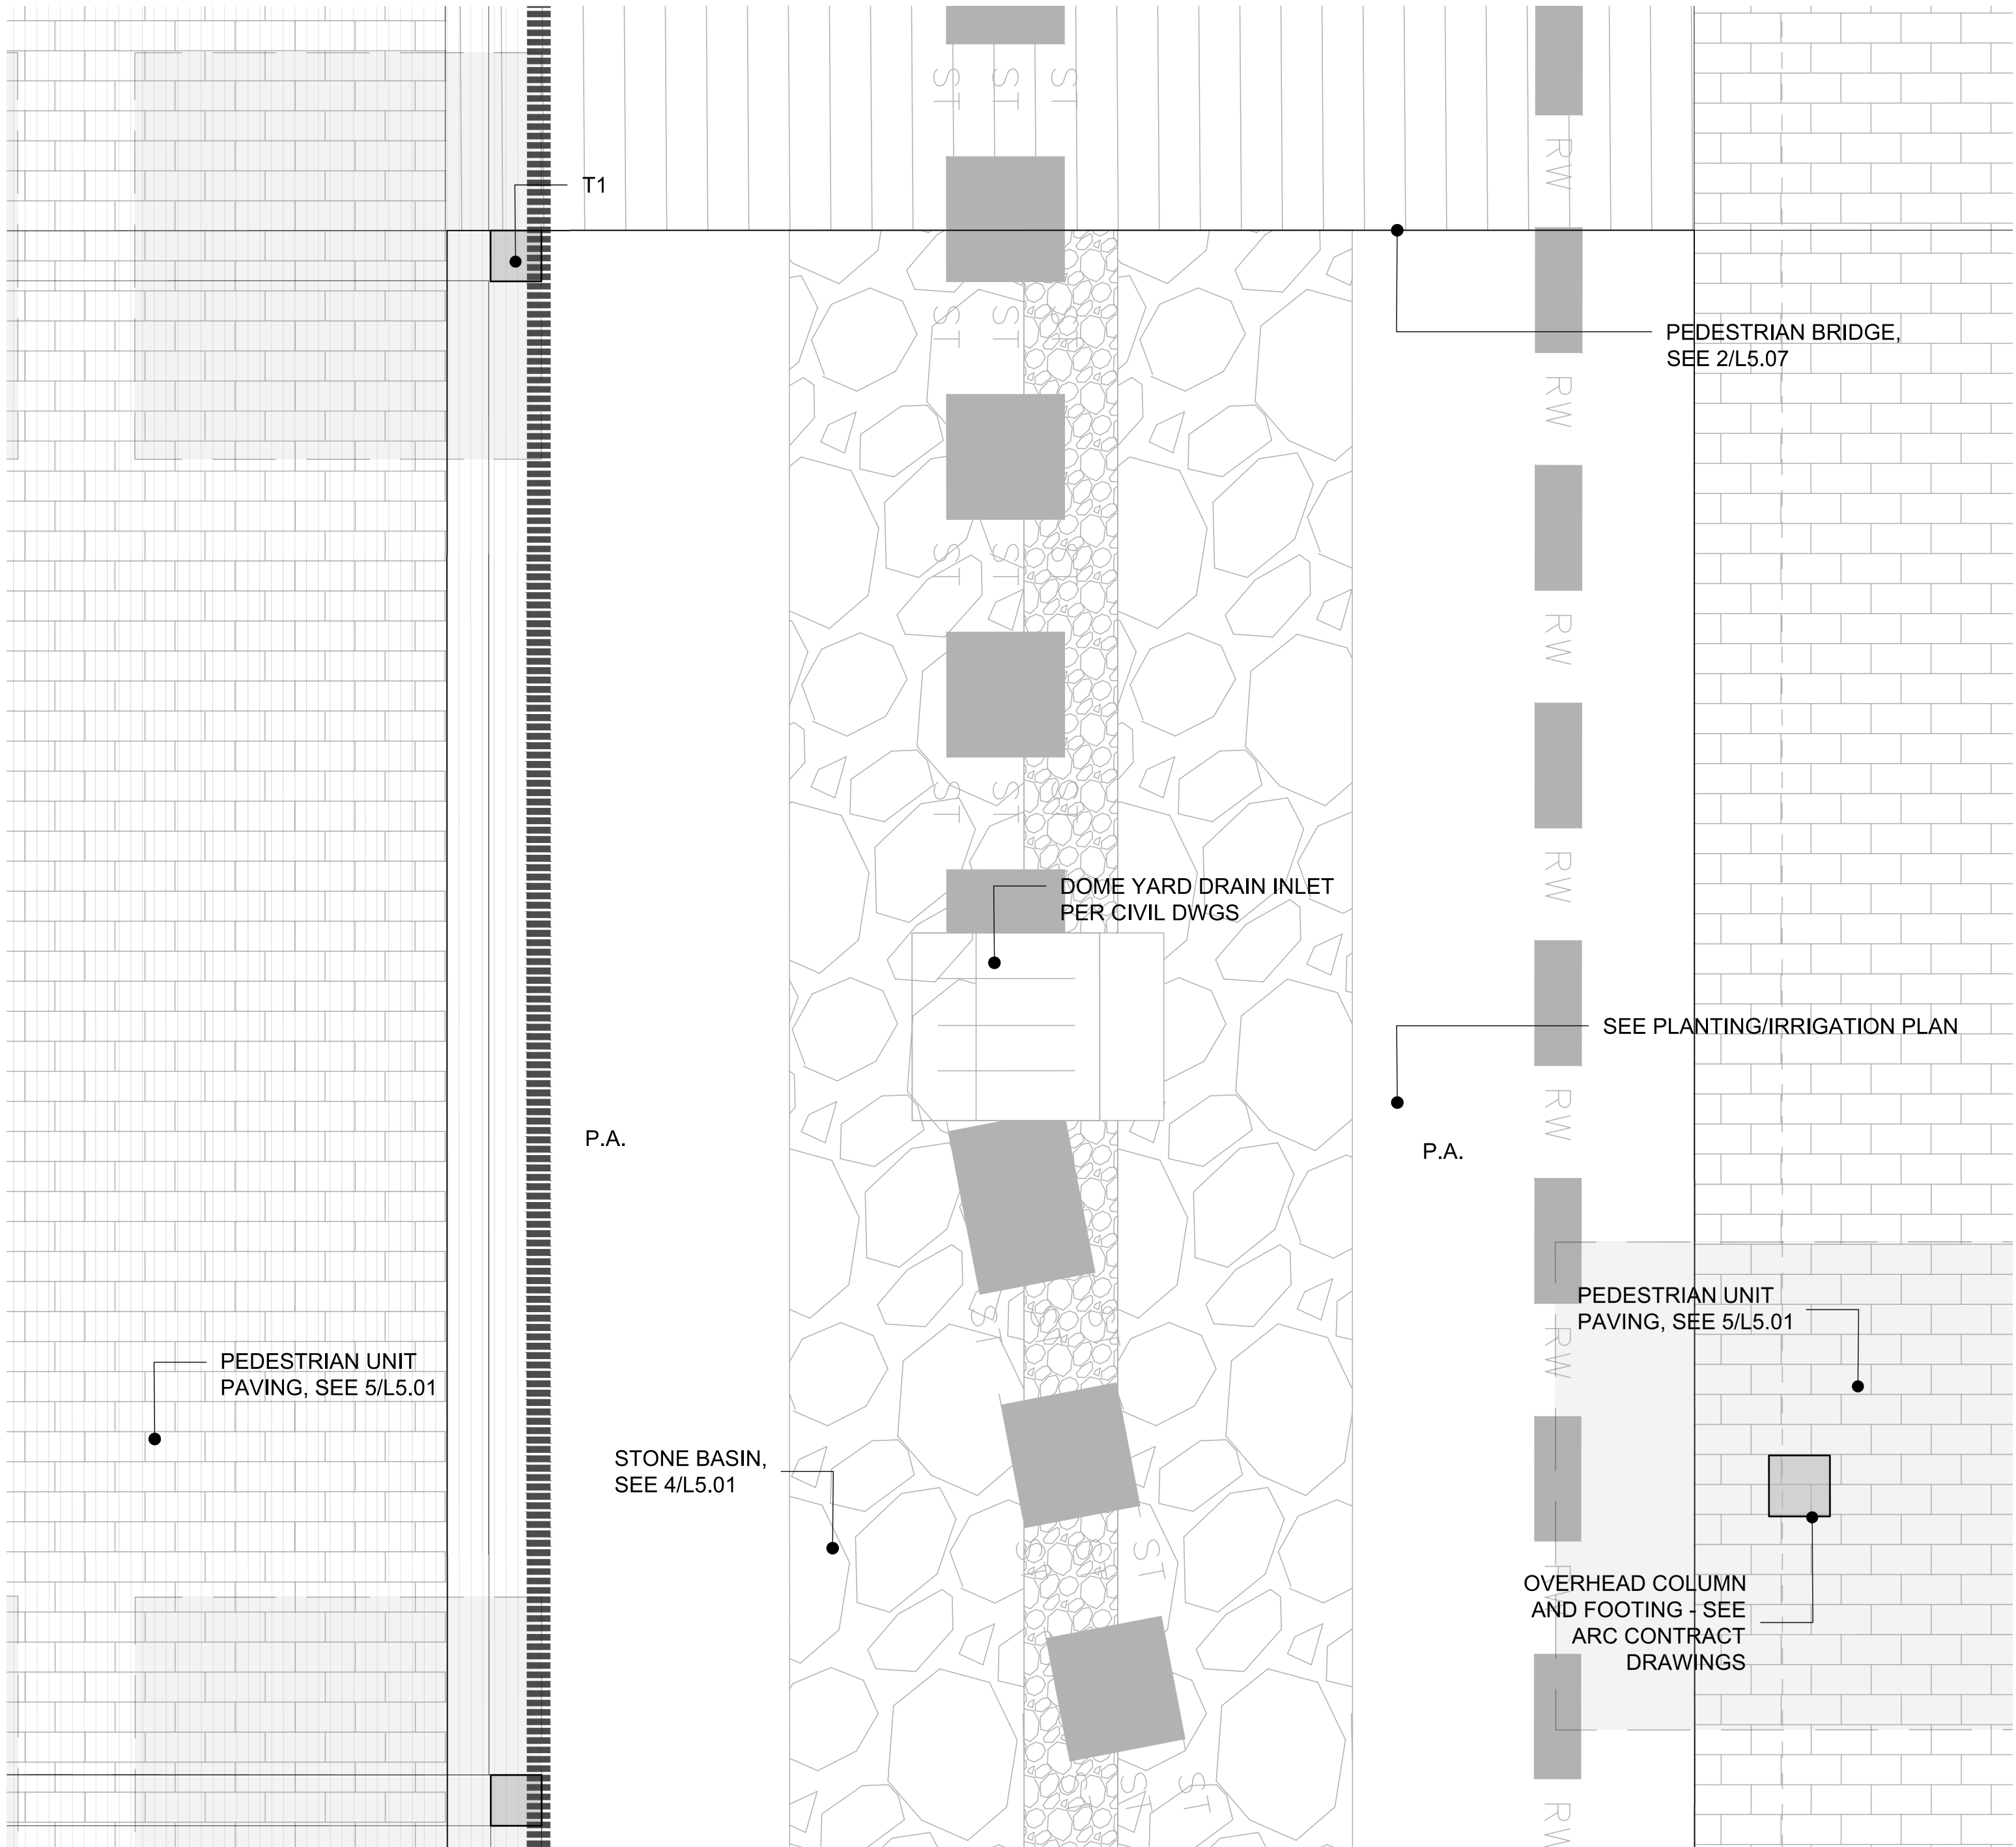

3 STORMWATER POND - PLAN
SCALE: 3/4" = 1'- 0"

CLIENT

BROWARD COUNTY

Transit

1 N University Dr, Plantation, FL, 33324

COPYRIGHT

This drawing has been prepared solely for the intended use, thus any reproduction or distribution for any purpose other than authorized by Arcadis is forbidden. Written dimensions shall have precedence over scaled dimensions. Contractors shall verify and be responsible for all dimensions and conditions on the job, and Arcadis shall be informed of any variations from the dimensions and conditions shown on the drawing. Shop drawings shall be submitted to Arcadis for general conformance before proceeding with fabrication.

Arcadis Professional Services (USA) Inc.

ISSUES

No.	DESCRIPTION	DATE
A	SD Release	2023-08-31
B	DD Release	2024-03-29
C	DRC RELEASE	2024-05-29
D	50% CD PRICING RELEASE	2024-07-17
E	80% CD Release	2024-10-14
F	100% CD QA/QC RELEASE	2024-11-27
G	100% CD RELEASE	2024-12-16
H	100% CD QA/QC	2025-10-17
I	ISSUED FOR SPA-MOD	2025-11-12

SITE KEY PLAN

PROPERTY LINE

BUFFER LINE

SETBACK LINE

ARCHITECT

ARCADIS

ARCADIS
7000 N FEDERAL HWY - 2ND FLOOR
BOCA RATON, FL 33487
(954) 366-8500
contact: JAY KELLY
email: jay.kelly@arcadis.com

CIVIL ENGINEER

ARCADIS
7000 N FEDERAL HWY - 2ND FLOOR
BOCA RATON, FL 33487
(954) 366-8500
contact: PATRICIA RAMALHO
email: patricia.ramalho@arcadis.com

LANDSCAPE ARCHITECT

ARCADIS

ARCADIS
21 CUSTUM HOUSE ST - 3RD FLOOR
BOSTON, MA 02110
(617) 886-2200
contact: PHIL COLLIERAN
email: phil.colleran@arcadis.com

SITE ELECTRICAL

ARCADIS
ARCADIS
21 CUSTUM HOUSE ST - 3RD FLOOR
BOSTON, MA 02110
(617) 886-2200
contact: KEVIN SCHAEFER
email: kevin.schaefer@arcadis.com

STRUCTURAL ENGINEER FOR BUILDINGS

JEZERINAC

JEZERINAC GROUP
1615 FORUM PL, 3A
WEST PALM BEACH, FL 33401
(561) 333-7225
contact: BILLY RADOLA
email: billy.radola@jezerinacgroup.com

STRUCTURAL ENGINEER FOR COMPLETS

LANDSAY VOHSELMAN ENGINEERING, INC.

LANDSAY VOHSELMAN ENGINEERING, INC.
2211 NE 45TH STREET
FORT LAUDERDALE, FL 33308
(954) 771-0000
CONTACT: LANDAS MANAYAKKARA
EMAIL: LYTE@VOENGINEERING.COM

MEEP

SEC

SMITH ENGINEERING CONSULTANTS
2101 PALM BEACH LAKES BLVD
SUITE 170
WEST PALM BEACH, FL 33403
(561) 616-3911
contact: STEVE P. HOCKMAN
email: shock@smithengineeringconsultants.com

SEAL

ARCADIS

7000 N Federal Highway
Boca Raton FL 33487 USA
tel 561 333 6555
www.arcadis.com

PRIME CONSULTANT

ARCADIS

7000 N Federal Highway
Boca Raton FL 33487 USA
tel 561 333 6555
www.arcadis.com

PROJECT

COPANS TRANSIT OPERATIONS FACILITY

3201 W Copans Road
Pompano Beach, FL

PROJECT NO:

136677

DRAWN BY:

HG, KS, ME

CHECKED BY:

KS

SCALE:

NTS

APPROVED BY:

PC

SHEET TITLE

LANDSCAPE SECTIONS

SHEET NUMBER

L3.02

ISSUE

I

NOTE: IF SHEET IS LESS THAN 30in x 42in, IT IS A REDUCED PRINT.

11/15/2024 11:02:08 AM