

DRC

PZ25- 12000042
12/17/2025

FLORIDA'S TURNPIKE
(STATE ROAD 91)

DRY RETENTION
(FUTURE)

LAKE 1
(FUTURE)

DRY RETENTION
(FUTURE)

MATCHLINE SHEET TM1.1

MATCHLINE SHEET TM1.3

LEGEND:

- 000 TREE TO BE SAVED
- 000 TREE TO BE RELOCATED
- 000 TREE TO BE REMOVED
- R-000 RELOCATED TREE
- RELOCATED SABAL PALM
(NUMBERS NOT PROVIDED ON
PLAN-SEE DISPOSITION LIST)

EXISTING ON-SITE TREES OR PALMS
BEYOND LIMITS OF CONSTRUCTION.

- 000 EXISTING
LARGE TREE
- 000 EXISTING
ORNAMENTAL TREE
- 000 EXIST. PALM

CLIENT

**BROWARD
COUNTY**
Transit

1 N University Dr, Plantation, FL, 33324

COPYRIGHT


This drawing has been prepared solely for the intended use, thus any reproduction or distribution for any purpose other than authorized by Arcadis is forbidden. Written dimensions shall have precedence over scaled dimensions. Contractors shall verify and be responsible for all dimensions and conditions on the job, and Arcadis shall be informed of any variations from the dimensions and conditions shown on the drawing. Shop drawings shall be submitted to Arcadis for general conformance before proceeding with fabrication.

Arcadis Professional Services (USA) Inc.

ISSUES

No.	DESCRIPTION	DATE
B	DD RELEASE	2024-03-29
C	DRC RELEASE	2024-05-29
D	50% CD QA/QC RELEASE	2024-06-28
D	50% CD PRICING RELEASE	2024-07-17
D	50% CD BCT RELEASE	2024-07-29
E	DRC RESUBMITTAL	2024-08-14
E.1	DRC #2 RELEASE	2024-10-02
F	DRC #3 RESUBMITTAL	2024-11-13
G	100% CD RELEASE	2024-12-16

KEYPLANS

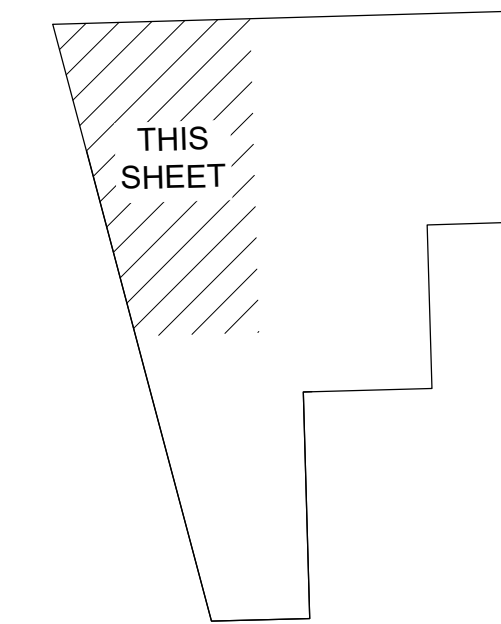

CONSULTANTS

ARCHITECT:

ARCADIS

ARCADIS
7000 N FEDERAL HWY., 3RD FLOOR
BOCA RATON, FL 33487
(561) 996-2000
CONTACT: NIRMAL SHARMA
email: nirmal.sharma@arcadis.com

LANDSCAPE
PLANNING:

ARCADIS

ARCADIS
21 CUSTON HOUSE ST., 3RD FLOOR
ROSTON, MA 02110
(857) 896-2000
CONTACT: PAUL COLLIERAN
email: paul.collieran@arcadis.com

CIVIL ENGINEER:

ARCADIS

ARCADIS
7000 N FEDERAL HWY., 3RD FLOOR
BOCA RATON, FL 33487
(561) 996-2000
CONTACT: PATRICIA RAMALHO
email: patricia.ramalho@arcadis.com

SITE ELECTRICAL:

ARCADIS

ARCADIS
421 FAYETTEVILLE STREET
SUITE 100
RALEIGH, NC 27601
(919) 851-4211
CONTACT: KEVIN SCHAEFER
email: kevin.schaefer@arcadis.com

STRUCTURAL ENGINEER:

SMITH ENGINEERING CONSULTANTS

SMITH ENGINEERING CONSULTANTS
2161 PALM BEACH LAKES BLVD
SUITE 312
WEST PALM BEACH, FL 33403
(561) 616-3011
CONTACT: STEVE P. HODGMAN
email: shodgman@smithengr.com

MEFP:

SMITH ENGINEERING CONSULTANTS

SMITH ENGINEERING CONSULTANTS
2161 PALM BEACH LAKES BLVD
SUITE 312
WEST PALM BEACH, FL 33403
(561) 616-3011
CONTACT: STEVE P. HODGMAN
email: shodgman@smithengr.com

SEAL

NOT TO BE FILED FOR RECORD UNLESS SIGNED AND DATED
WITH THE ORIGINAL SEAL OF DIORAL L. HERNANDEZ,
FLORIDA L.A. #6668975 FOR THE FIRM.

PRIME CONSULTANT

ARCADIS

7000 N Federal Highway
Boca Raton, FL 33487 USA
tel: 561 333 6555
www.arcadis.com

ENGINEER'S CERT. OF AUTH. #0068
LANDSCAPE L.C. #0000070

PROJECT

**COPANS TRANSIT
OPERATIONS FACILITY**
3201 W Copans Road
Pompano Beach, FL

PROJECT NO:

136677

DRAWN BY:

DLH

SCALE:

1" = 30'

SHEET TITLE

TREE MANAGEMENT PLAN NW

SHEET NUMBER

TM1.2

ISSUE

G

