PUBLIC SAFETY AND
SECURITY LEGEND:


- CODE BLUE EMERGENCY TOWER
- 360° CCTV CAMERA
- FIXED CCTV CAMERA

COPYRIGHT
This drawing has been prepared solely for the intended use, thus any reproduction or distribution for any purpose other than authorized by Arcadis is forbidden. Written dimensions shall have precedence over scaled dimensions. Contractors shall verify and be responsible for all dimensions and conditions on the job, and Arcadis shall be informed of any variations from the dimensions and conditions shown on the drawing. Shop drawings shall be submitted to Arcadis for general conformance before proceeding with fabrication.

Arcadis Professional Services (USA) Inc.

ISSUES		
No.	DESCRIPTION	DATE
B	DO RELEASE	2024-03-29
C	DRC RELEASE	2024-05-29
E	80% CD RELEASE	2024-10-14
G	100% CD RELEASE	2024-12-16
H	QA/QC-2 RELEASE	2025-10-17
I	ISSUE FOR SPA-MOD	2025-11-12

KEYPLANS

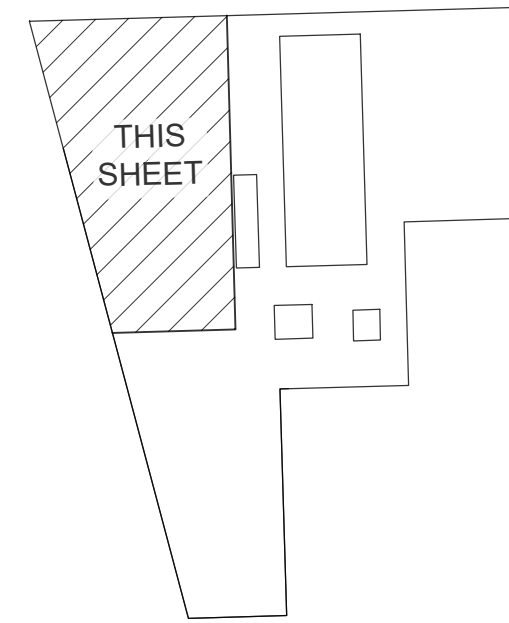

CONSULTANTS

ARCADIS	ARCADIS
ARCADIS INC. 7000 N FEDERAL HWY - 2ND FLOOR BOCA RATON, FL 33487 (248) 696-8000 contact: JORGE GARCIA email: jorge.garcia@arcadis.com	ARCADIS INC. 7000 N FEDERAL HWY - 2ND FLOOR BOCA RATON, FL 33487 (248) 696-8000 contact: PATRICIA RAMILLO email: patricia.ramillo@arcadis.com
ARCADIS	ARCADIS
ARCADIS INC. 21 CUSTOM HOUSE ST - 3RD FLOOR BOSTON, MA 02110 (617) 885-2000 contact: FRANK COLLIERAN email: frank.collieran@arcadis.com	ARCADIS INC. 421 FAIRVIEW STREET SUITE 100 RALEIGH, NC 27601 (919) 851-2471 contact: KEVIN SCHAEFER email: kevin.schaefer@arcadis.com

STRUCTURAL ENGINEER	MEPP
LANDSAP/VOHSELMAN ENGINEERING, INC. LANDSAP/VOHSELMAN ENGINEERING INC. 2211 NE 54TH STREET FORT LAUDERDALE, FL 33308 (954) 771-0200 contact: LANDAS NANNAYAKKARA	SEC Smith Engineering Consultants, Inc. SMITH ENGINEERING CONSULTANTS 2161 PALM BEACH LAKES BLVD SUITE 312 WEST PALM BEACH, FL 33403 (561) 695-3911 contact: STEVE P. HODGMAN email: steve@smithengineeringconsultants.com

SEAL

NOT TO BE FILED FOR RECORD UNLESS SIGNED AND DATED
WITH THE ORIGINAL SEAL OF DEBRA L. HERNANDEZ
FLORIDA L.A. #6666975 FOR THE FIRM

PRIME CONSULTANT



7000 N Federal Highway
Boca Raton, FL 33487 USA
tel: 561 333 6555
www.arcadis.com

ENGINEER'S CERT. OF AUTH. #6666
LANDSCAPE LC #66660270

PROJECT

**COPANS TRANSIT
OPERATIONS FACILITY**
3201 W Copans Road
Pompano Beach, FL

PROJECT NO:
136677DRAWN BY:
DLHPROJECT MGR:
1" = 30'CHECKED BY:
PC/KSAPPROVED BY:
DLH

SHEET TITLE


**PUBLIC SAFETY AND SECURITY-
SURVEILLANCE CAMERAS NW**

SHEET NUMBER

PS1.8

ISSUE

I

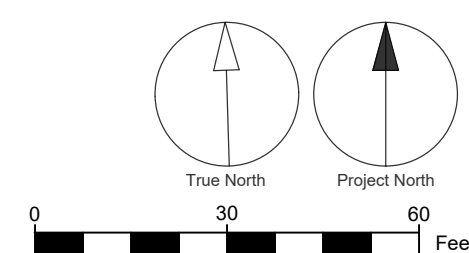

CONFIDENTIAL