

DRC

PZ25-12000042  
12/17/2025

MATCHLINE SHEET PS1.2

MATCHLINE SHEET PS1.1

PUBLIC SAFETY AND  
SECURITY LEGEND:

- CODE BLUE  
EMERGENCY TOWER  
360° CCTV CAMERA  
FIXED CCTV CAMERA


CLIENT  
**BROWARD COUNTY**  
*Transit*  
1 N University Dr, Plantation, FL, 33324

COPYRIGHT  
This drawing has been prepared solely for the intended use, thus any reproduction or distribution for any purpose other than authorized by Arcadis is forbidden. Written dimensions shall have precedence over scaled dimensions. Contractors shall verify and be responsible for all dimensions and conditions on the job, and Arcadis shall be informed of any variations from the dimensions and conditions shown on the drawing. Shop drawings shall be submitted to Arcadis for general conformance before proceeding with fabrication.

Arcadis Professional Services (USA) Inc.

ISSUES		
No.	DESCRIPTION	DATE
B	DD RELEASE	2024-03-29
C	DRC RELEASE	2024-05-29
E	80% CD RELEASE	2024-10-14
G	100% CD RELEASE	2024-12-16
H	QA/QC-2 RELEASE	2025-10-17
I	ISSUE FOR SPA-MOD	2025-11-12

KEYPLANS

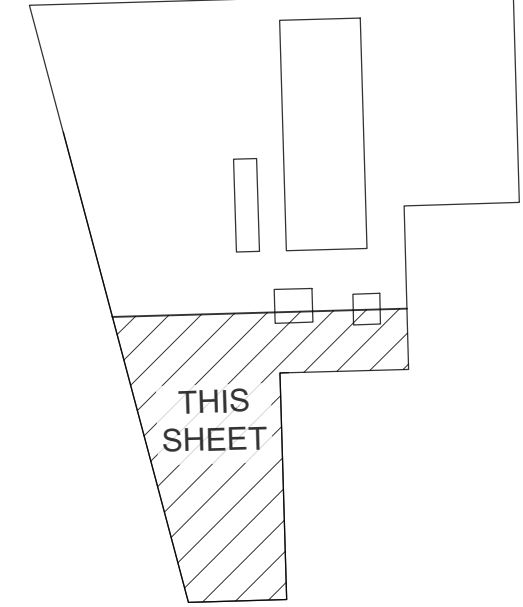

CONSULTANTS

<b>ARCADIS</b> ARCADIS INC. 7000 N FEDERAL HWY - 2ND FLOOR BOCA RATON, FL 33487 (561) 996-8000 www.arcadisusa.com contact: JORGE GARCIA email: jorge.garcia@arcadis.com	<b>ARCADIS</b> ARCADIS INC. 7000 N FEDERAL HWY - 2ND FLOOR BOCA RATON, FL 33487 (561) 996-8000 www.arcadisusa.com contact: PATRICIA RAMILLO email: patricia.ramill@arcadis.com
<b>ARCADIS</b> ARCADIS INC. 21 CUSTOM HOUSE ST. - 3RD FLOOR BOSTON, MA 02110 (617) 885-2000 www.arcadisusa.com contact: PHIL COLLIERAN email: phil.collieran@arcadis.com	<b>ARCADIS</b> ARCADIS INC. 421 FAIRVIEW STREET SUITE 100 RALEIGH, NC 27601 (919) 853-3471 contact: KEVIN SCHAEFER email: kevin.schaefer@arcadis.com
<b>LANDSCAPE ARCHITECTS</b> LANDSCAPE VISIONS LANDSCAPE VISIONS ENGINEERING, INC. 2211 NE 54TH STREET FORT LAUDERDALE, FL 33308 (954) 771-0000 www.landscapevisions.com	<b>MEFP</b> MEFP Smith Engineering 2161 PALM BEACH LAKES BLVD SUITE 312 WEST PALM BEACH, FL 33403 (561) 855-3011 contact: STEVE P. HODGMAN email: steve@smithengineering.com

SEAL

NOT TO BE FILED FOR RECORD UNLESS SIGNED AND DATED  
WITH THE ORIGINAL SEAL OF DESPRA L. HERNANDEZ,  
FLORIDA L.A. #6666975 FOR THE FIRM

PRIME CONSULTANT



7000 N Federal Highway  
Boca Raton, FL 33487 USA  
tel: 561 333 6555  
www.arcadis.com

PROJECT  
**COPANS TRANSIT  
OPERATIONS FACILITY**  
3201 W Copans Road  
Pompano Beach, FL

PROJECT NO:  
136677  
DRAWN BY:  
DLH  
CHECKED BY:  
PC/KS  
PROJECT MGR:  
1" = 30'  
APPROVED BY:  
DLH

SHEET TITLE  
**PUBLIC SAFETY AND SECURITY  
SURVEILLANCE CAMERAS - S**

SHEET NUMBER  
**PS1.9**  
ISSUE  
**I**

CONFIDENTIAL

