


DRC


PZ25-12000009
09/03/2025

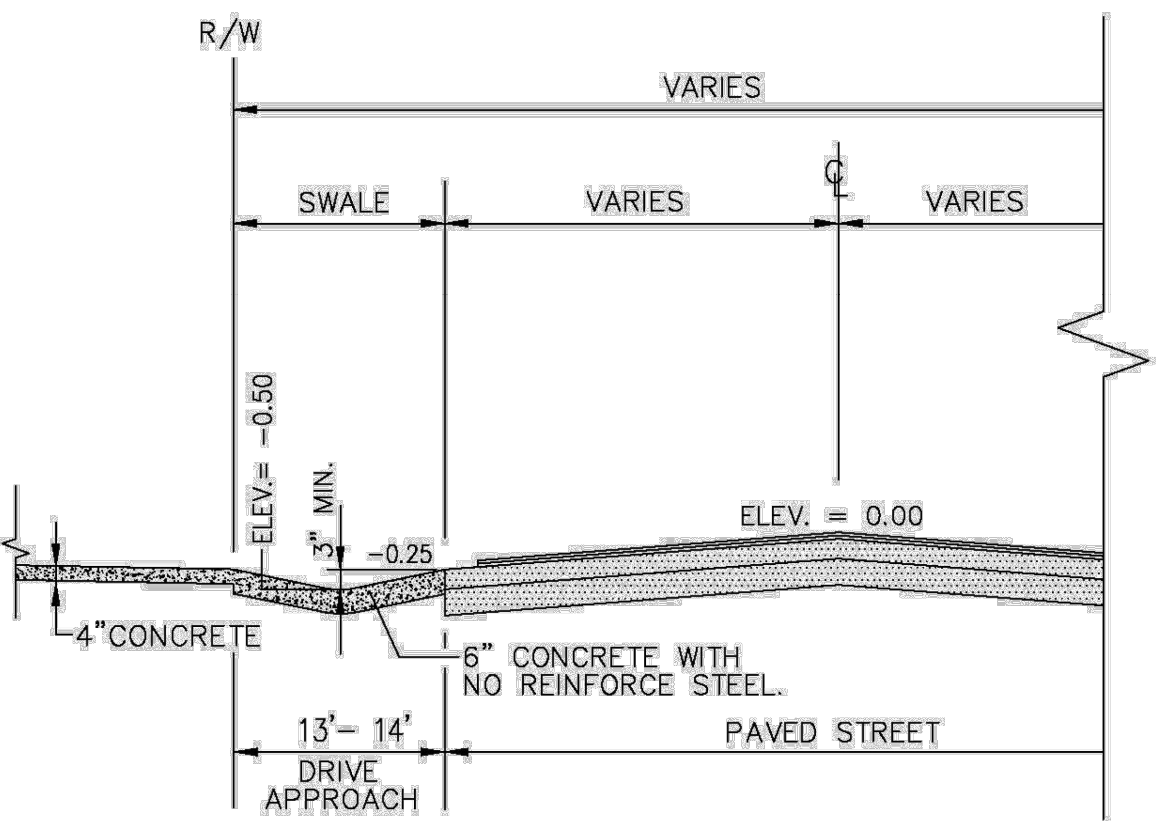


TYP. CONCRETE DRIVEWAY SWALE SECTION

ENGINEERING STANDARDS 2025

REVISIONS		ENGINEERING DIVISION CITY OF POMPAÑO BEACH	TYP. CONCRETE DRIVEWAY SWALE	DATE: MAY 2022 DWG. NO. 305-2
BY	DATE			
S.S.	6/07			
		SCALE: N.T.S.		

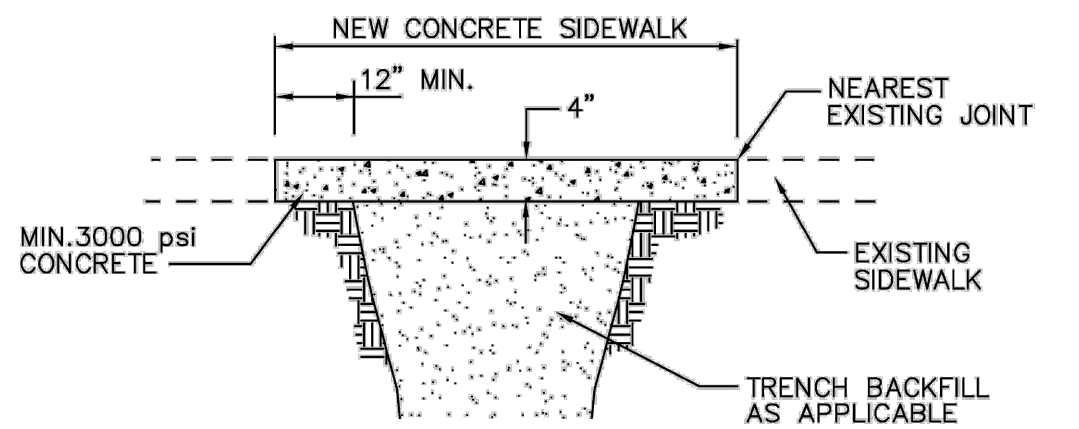

SIDEWALK RESTORATION (TYPE II)

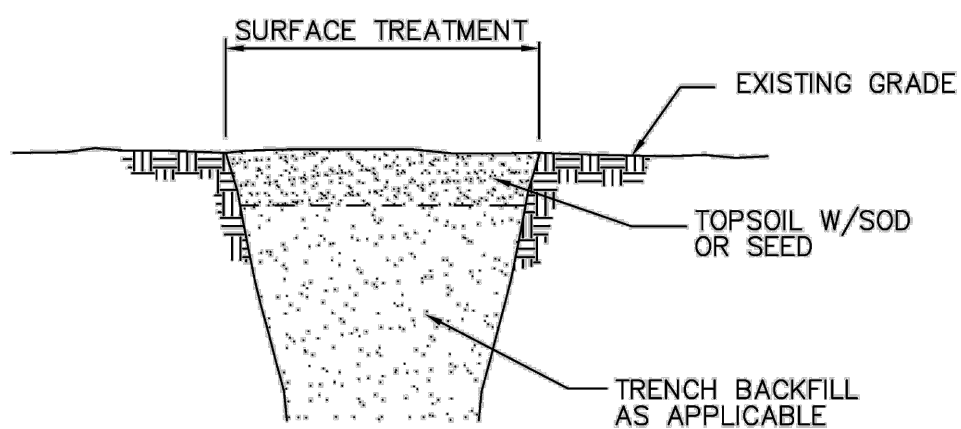


SWALE RESTORATION (TYPE I)


SURFACE RESTORATION

ENGINEERING STANDARDS 2025

REVISIONS		ENGINEERING DIVISION CITY OF POMPAÑO BEACH	SURFACE RESTORATION	DATE: MAY 2022 DWG. NO. 306-1
BY	DATE			
S.S.	5/05/10			
		SCALE: N.T.S.		

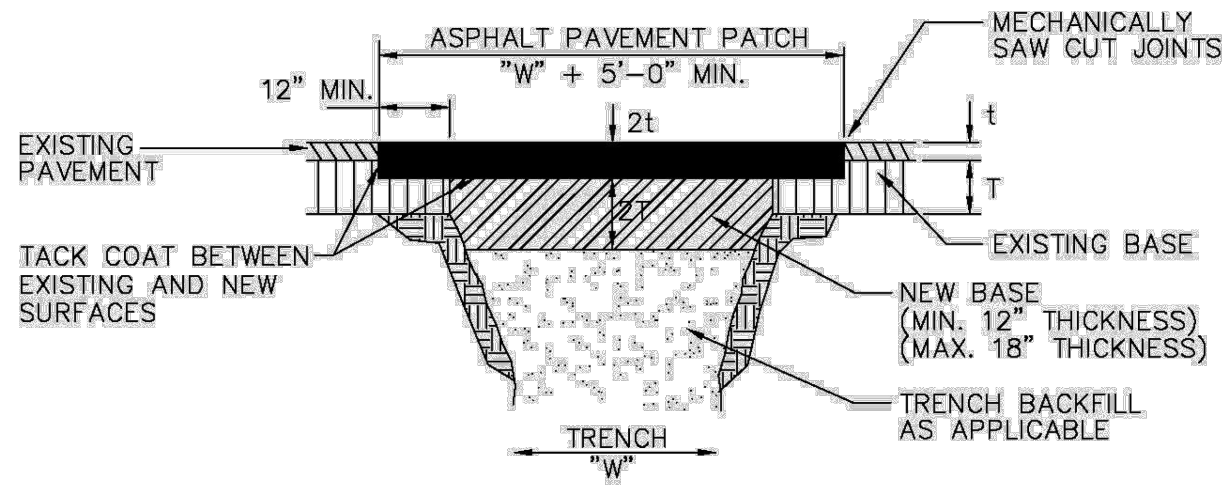

PERPENDICULAR ROAD CROSSINGS (TYPE III)

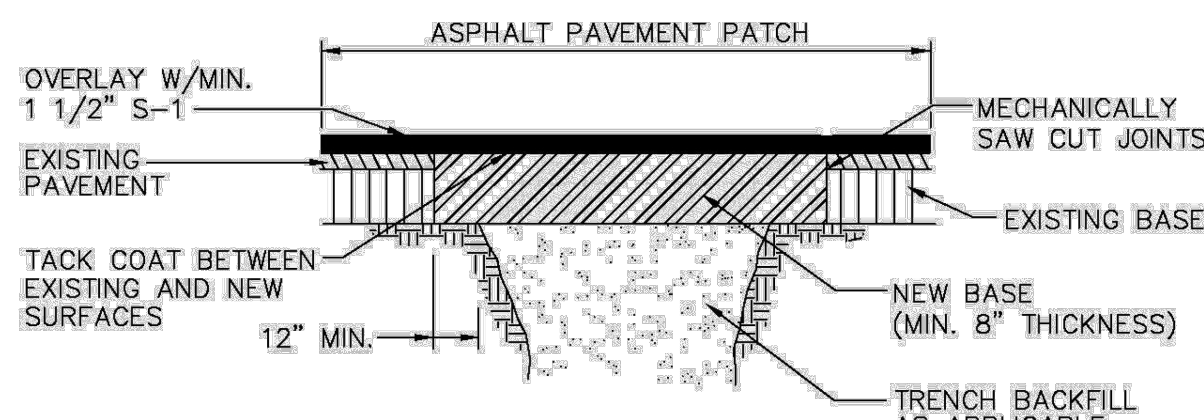


STANDARD PARALLEL ROAD RESTORATION (TYPE IV)

SURFACE RESTORATION

ENGINEERING STANDARDS 2025

REVISIONS		ENGINEERING DIVISION CITY OF POMPAÑO BEACH	SURFACE RESTORATION	DATE: MAY 2022 DWG. NO. 306-2
BY	DATE			
		SCALE: N.T.S.		

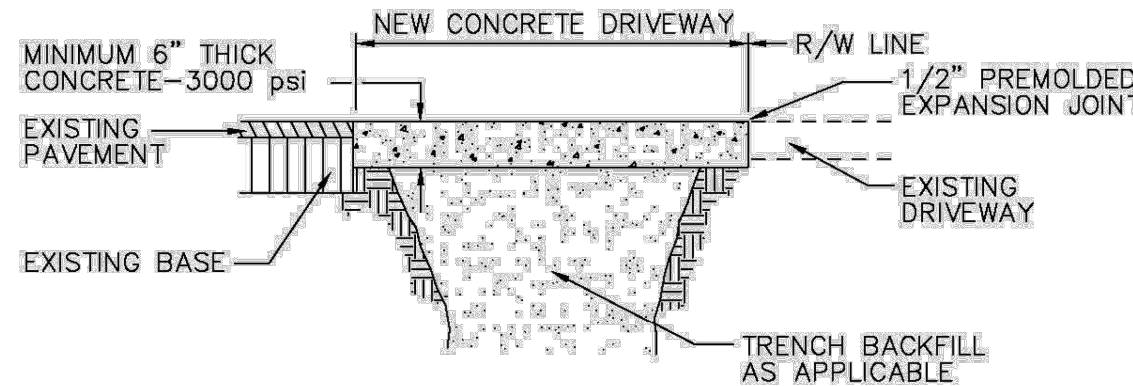


CONCRETE DRIVEWAY RESTORATION (TYPE V)

SURFACE RESTORATION

ENGINEERING STANDARDS 2025


REVISIONS		ENGINEERING DIVISION CITY OF POMPAÑO BEACH	SURFACE RESTORATION	DATE: MAY 2022 DWG. NO. 306-3
BY	DATE			
		SCALE: N.T.S.		

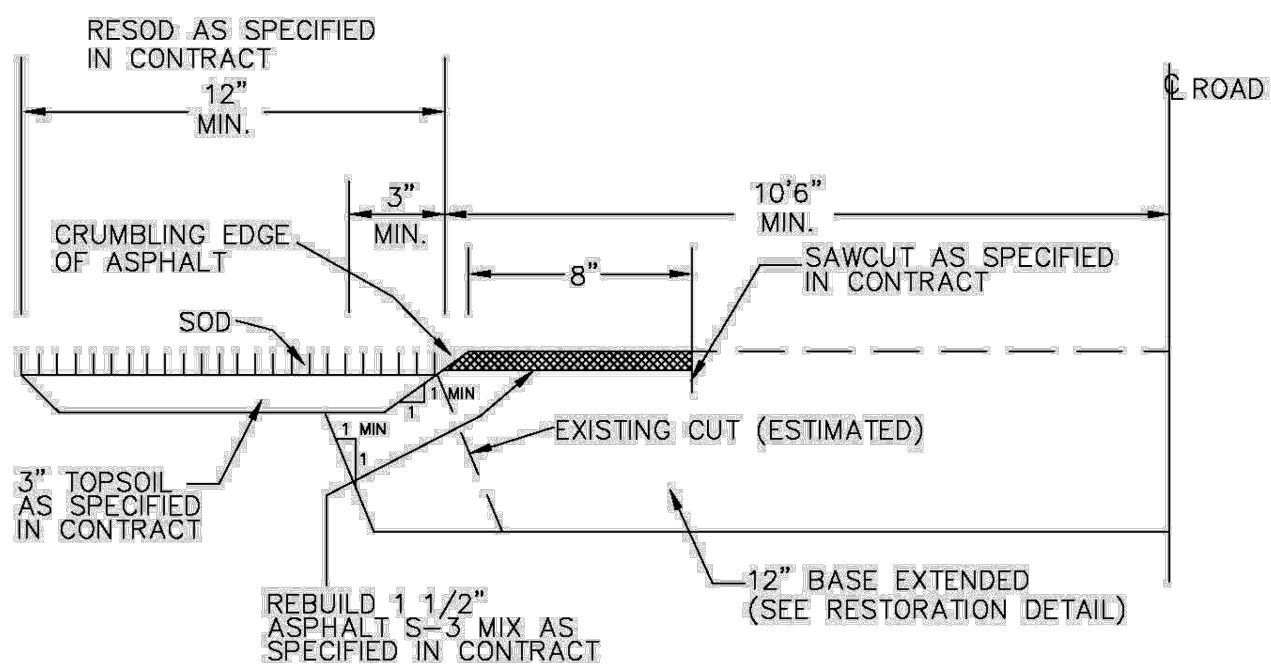

EDGE OF PAVEMENT RESTORATION

ENGINEERING STANDARDS 2025

REVISIONS		ENGINEERING DIVISION CITY OF POMPAÑO BEACH	EDGE OF PAVEMENT RESTORATION	DATE: MAY 2022 DWG. NO. 306-4
BY	DATE			
		SCALE: N.T.S.		

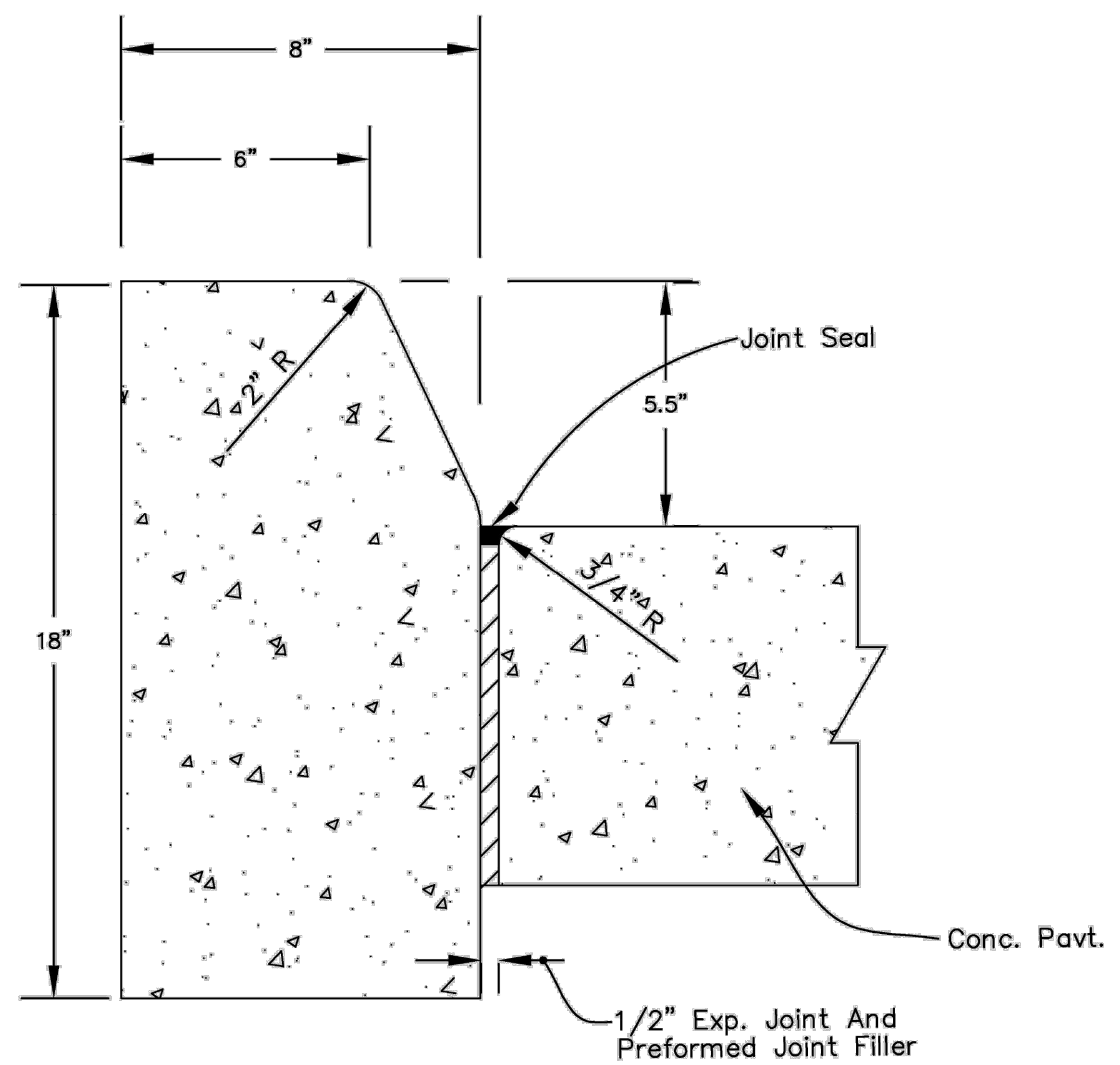

TYPE "D" CURB


NOTE:
FOR USE ADJACENT TO CONCRETE OR FLEXIBLE PAVEMENT, CONCRETE SHOWN.
EXPANSION JOINT, PREFORMED JOINT FILLER AND JOINT SEAL ARE REQUIRED
BETWEEN CURBS AND CONCRETE PAVEMENT ONLY.

CONCRETE CURB DETAIL

ENGINEERING STANDARDS 2025

REVISIONS		ENGINEERING DIVISION CITY OF POMPAÑO BEACH	CONCRETE CURB	DATE: MAY 2022 DWG. NO. 300-2
BY	DATE			
S.S.	01-2014			
S.S.	08-2015			
S.S.	07-2016			
		SCALE: N.T.S.		

CAULFIELD & WHEELER, INC.
CIVIL ENGINEERING
LANDSCAPE ARCHITECTURE - SURVEYING
7900 GLADES ROAD - SUITE 100
BOCA RATON, FLORIDA 33434
PHONE (561)-392-1991 / FAX (561)-750-1452

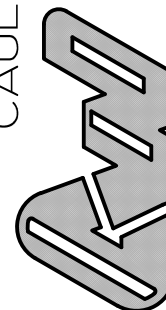

RIVERSIDE TOWNHOMES
117 S RIVERSIDE DRIVE
PAVING, GRADING, &
DRAINAGE DETAILS
POMPAÑO BEACH, FLORIDA

DATE 03/18/25
DRAWN BY JJB
F.B./ PG. ----
SCALE N/A

MATTHEW V. KAHN
PROFESSIONAL ENGINEER
LICENSE NO. 82227
STATE OF FLORIDA
- FOR THE FIRM -
DATE

JOB # 11181
SHT. NO.
PD-4
OF 13 SHEETS